

NOTES:

- 1 - INTERNAL SETTING OUT DIMENSIONS ARE STRUCTURAL (I.E. BLOCK TO BLOCK).
- 2 - EXTERNAL SETTING OUT DIMENSIONS ARE FINISHED FACE DIMENSIONS.

DRAWING KEY:

- ±0.00 EXISTING GROUND LEVEL
- ±0.00 PROPOSED GROUND/ FINISHED FLOOR LEVEL
- FFL X.XX FINISHED FLOOR LEVEL
- SSL X.XX STRUCTURAL FINISH LEVEL

EXTERNAL/ INTERNAL WALL

- 300mm brick with λ=0.198 W/mK
- 250mm brick with λ=0.198 W/mK
- 200mm hollow clay brick
- 100mm hollow clay brick

Mark	Revision	Drawn	Date	Checked

PANOS PANAYIOTOU + ASSOCIATES

Laoutiou A
Maximos Court Office 17
3020 Limassol - Cyprus
T +357 25 333394
F +357 25 333450
info@ppa-architects.com

Client's name
LUNAMAX LIMITED

Job title
House Plot 269 (Germasoyias)

Drawing title
**Ground Floor Plan
Level +8,85**


Scale
1:50@ A1

Drawn	Checked	Date
LR	PP	Mar 17

Job No
16039

Drawing No
GA 02

Status
FOR TENDER

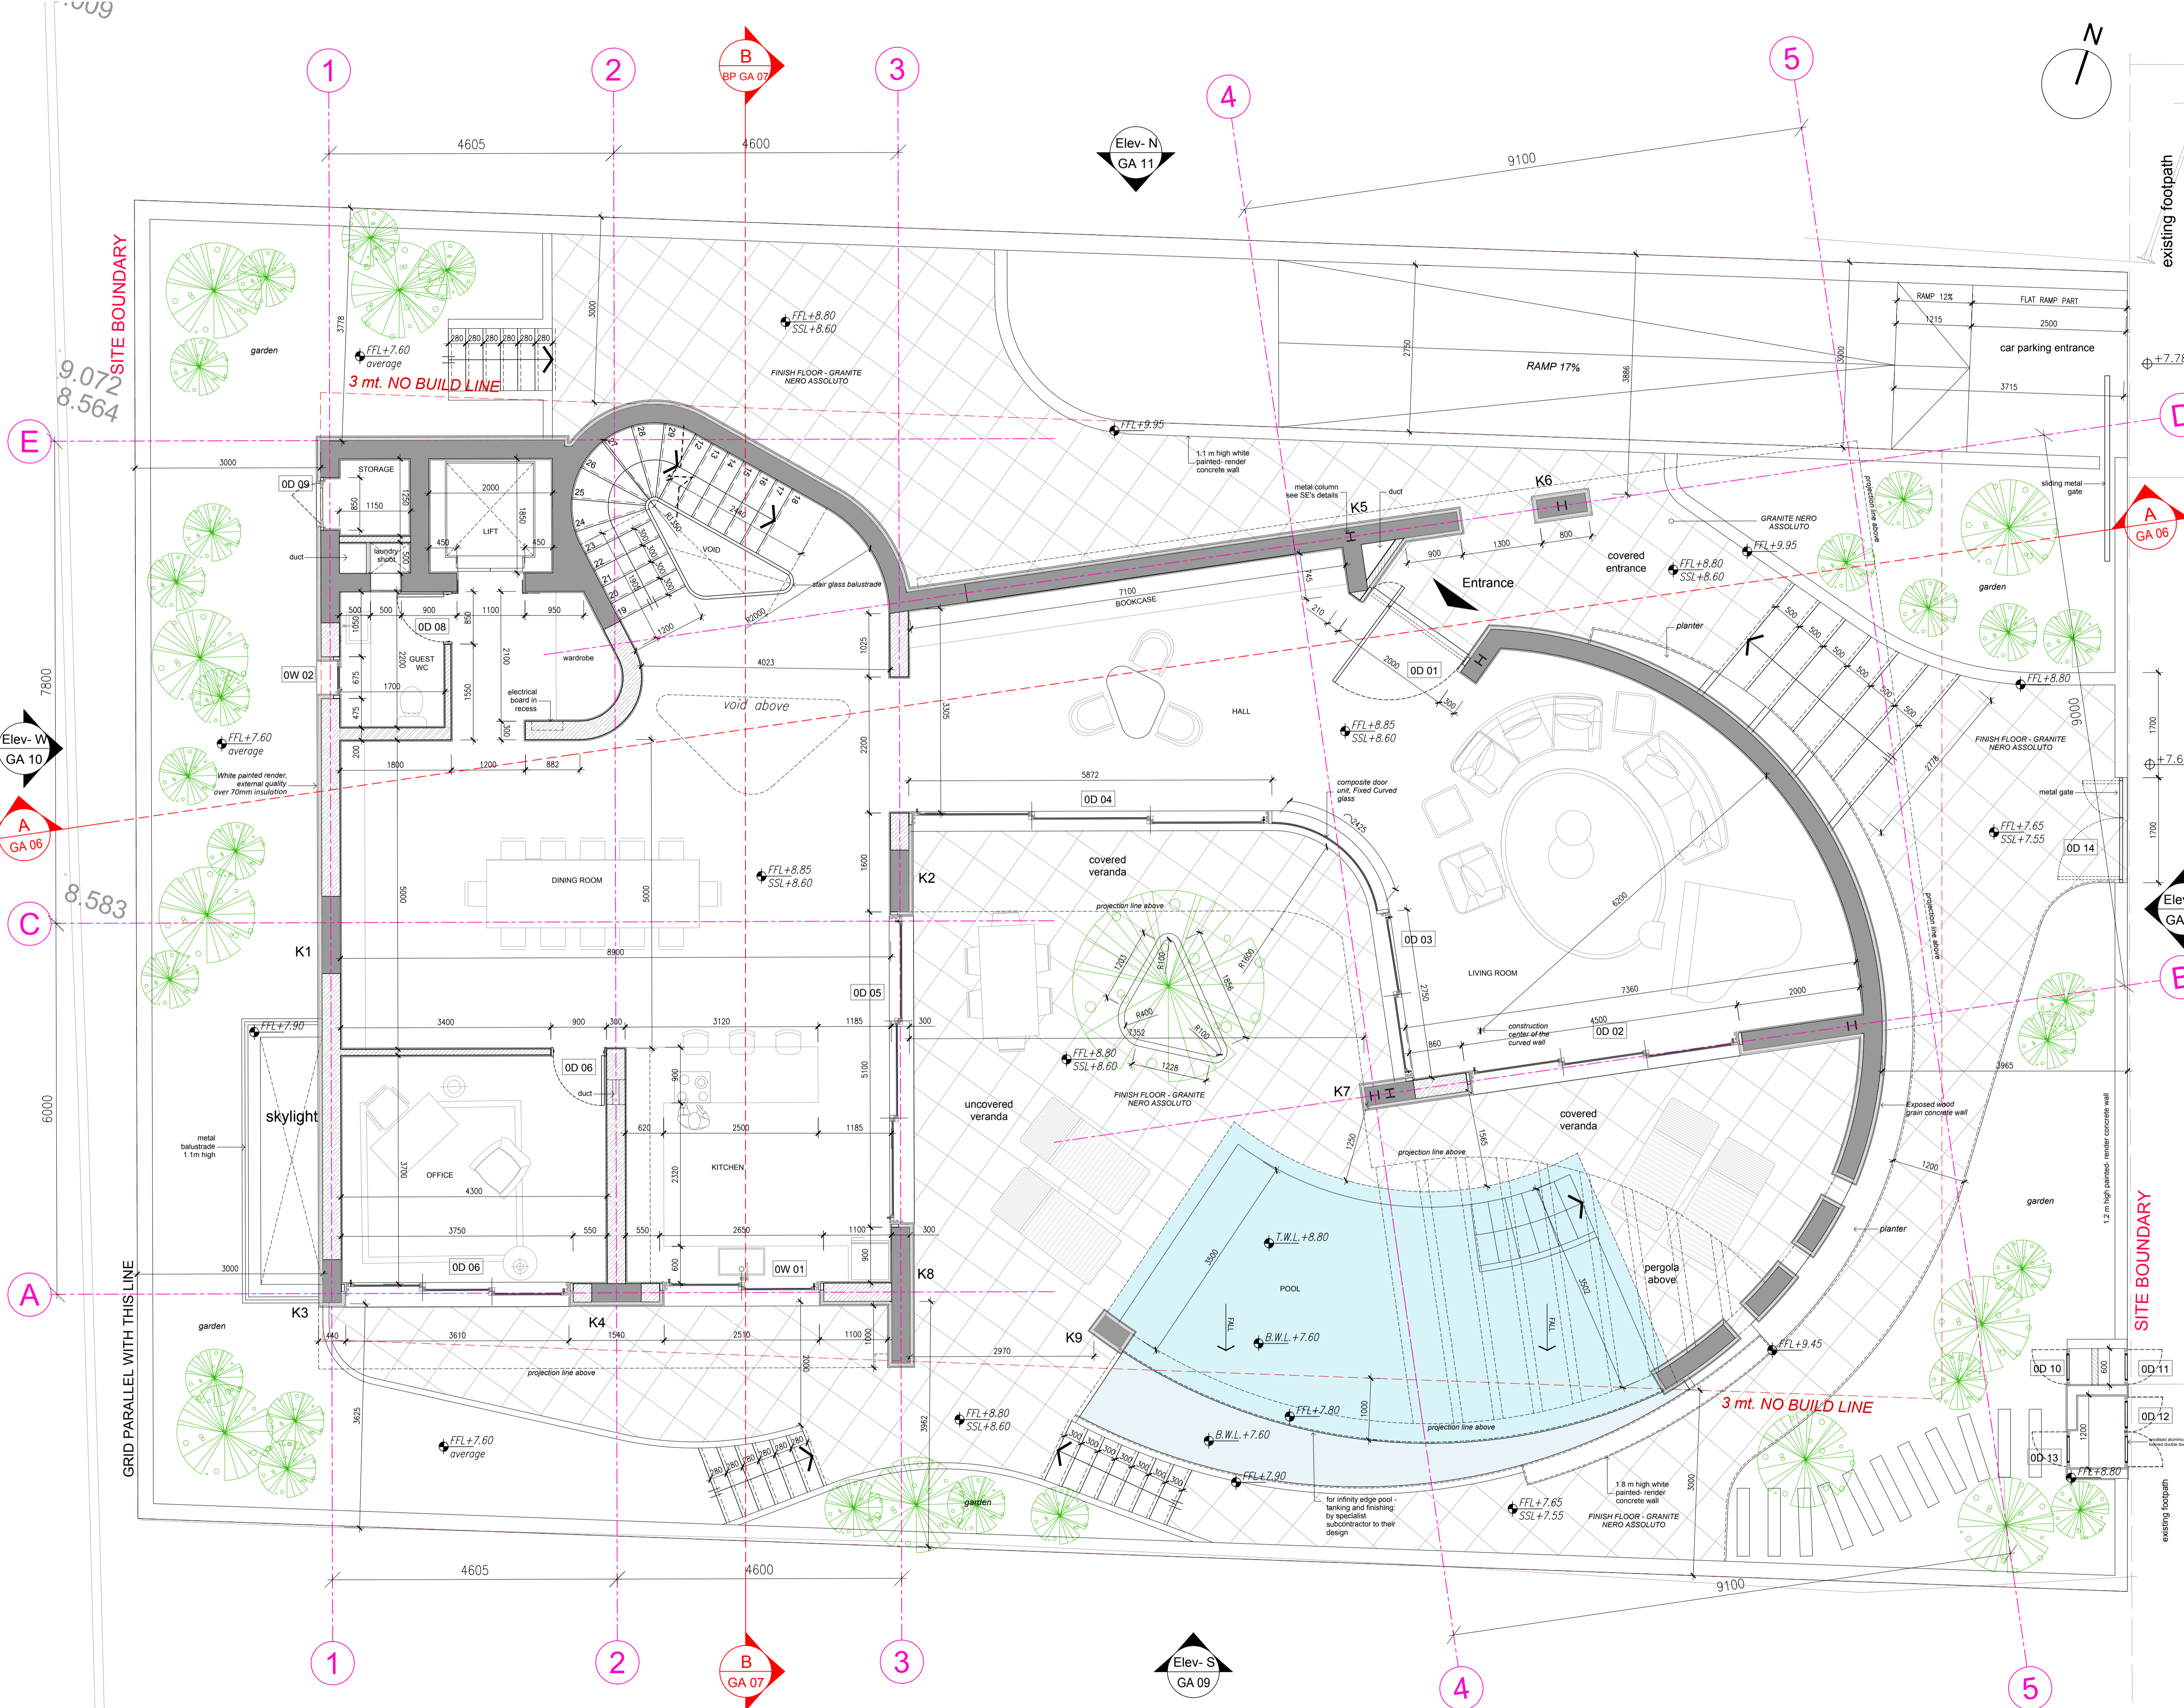

existing footpath

D

A
GA 06

Elev- E
GA 08

B

SITE BOUNDARY

existing footpath

E

Elev- W
GA 10

A
GA 06

C

A

Elev- S
GA 09

B
GA 07

1

2

3

4

5

1

2

3

4

5

1