

NOTES:

- 1 - INTERNAL SETTING OUT DIMENSIONS ARE STRUCTURAL (I.E. BLOCK TO BLOCK).
- 2 - EXTERNAL SETTING OUT DIMENSIONS ARE FINISHED FACE DIMENSIONS.

DRAWING KEY:

- ± 0.00 EXISTING GROUND LEVEL
- $\bullet \pm 0.00$ PROPOSED GROUND/ FINISHED FLOOR LEVEL
- $\bullet FFL X.XX$ FINISHED FLOOR LEVEL
- $\bullet SSL X.XX$ STRUCTURAL FINISH LEVEL

OD 01 DOOR/ WIN CODE

FLOOR | DOOR or WINDOW | PROGRESSIVE NUMBER

EXTERNAL/ INTERNAL WALL

- 300mm brick with $\lambda=0.198$ W/mK
- 250mm brick with $\lambda=0.198$ W/mK
- 200mm hollow clay brick
- 100mm hollow clay brick

± 7.6

Mark	Revision	Drawn	Date	Checked

PANOS PANAYIOTOU + ASSOCIATES

Laontiou A
Maximos Court Office 17
3020 Limassol - Cyprus
T +357 25 333394
F +357 25 333450
info@ppa-architects.com

Client's name
LUNAMAX LIMITED

Job title
House Plot 269 (Germasoyias)


Drawing title
**Roof Floor Plan
Level +16,85**

Scale
1:50@ A1

metres	0,5	1	2	3	4	5
Drawn	LR					
Checked		PP				
Date					Mar 17	

Job No	Drawing No	Rev
16039	GA 04	

Status
FOR TENDER

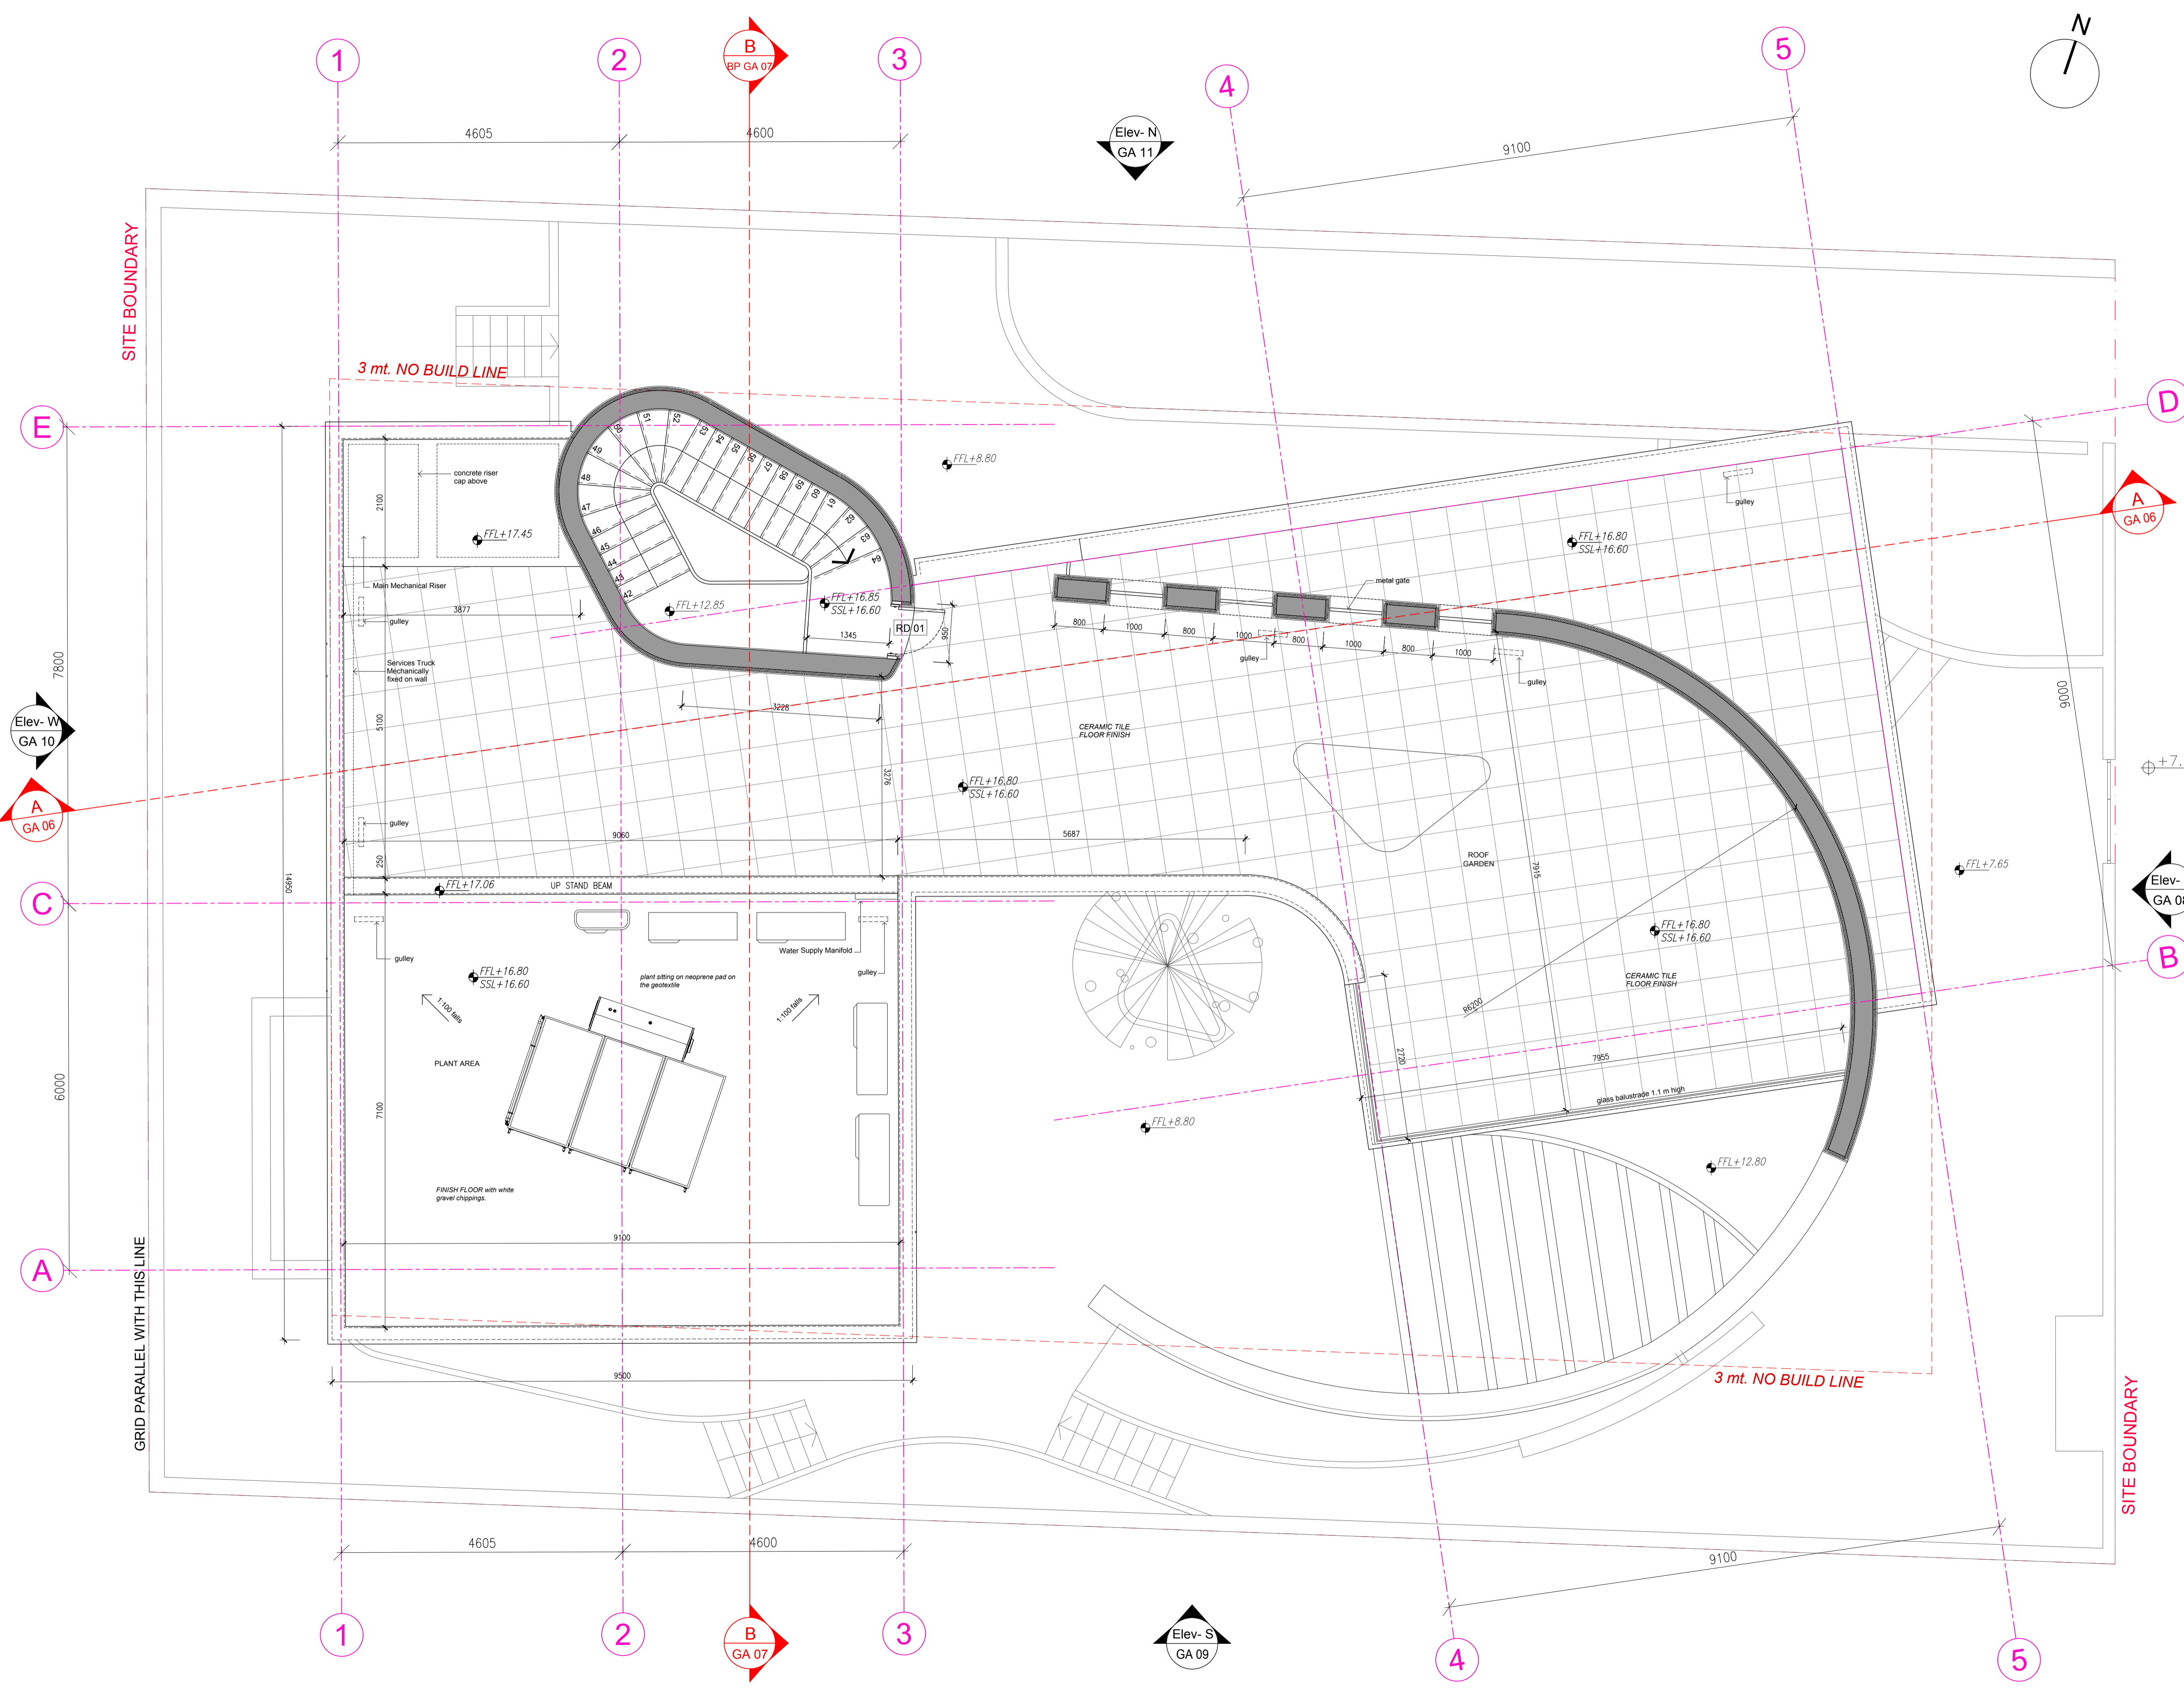

SITE BOUNDARY

SITE BOUNDARY

GRID PARALLEL WITH THIS LINE

Elev-W
GA 10

A
GA 06

C

A

Elev-E
GA 08

B

B
BP GA 07

B
GA 07

Elev-N
GA 11

Elev-S
GA 09

