

NOTES:

- INTERNAL SETTING OUT DIMENSIONS ARE STRUCTURAL (I.E. BLOCK TO BLOCK).
- EXTERNAL SETTING OUT DIMENSIONS ARE FINISHED FACE DIMENSIONS.

DRAWING KEY:

- ± 0.00 EXISTING GROUND LEVEL
- ± 0.00 PROPOSED GROUND/ FINISHED FLOOR LEVEL
- FFL X.XX FINISHED FLOOR LEVEL
- SSL X.XX STRUCTURAL FINISH LEVEL

- 0D 01 DOOR/ WIN CODE
- FLOOR | DOOR or WINDOW | PROGRESSIVE NUMBER

EXTERNAL/ INTERNAL WALL

- 300mm brick with $\lambda=0.198$ W/mK
- 250mm brick with $\lambda=0.198$ W/mK
- 200mm hollow clay brick
- 100mm hollow clay brick

| Mark | Revision | Drawn | Date | Checked |
|------|----------|-------|------|---------|
| | | | | |

panos
 PANAYIOTOU
 + ASSOCIATES

Laoutiou A
 Maximos Court Office 17
 3020 Limassol - Cyprus
 T +357 25 333394
 F +357 25 333450
 info@ppa-architects.com

Client's name
LUNAMAX LIMITED

Job title
House Plot 269 (Germasoyias)


Drawing title
**1st Floor Plan
 Level +12,85**

Scale
1:50@ A1

| Drawn | Checked | Date |
|-------|---------|--------|
| LR | PP | Mar 17 |

| Job No | Drawing No | Rev |
|--------|------------|-----|
| 16039 | GA 03 | |

Status
FOR TENDER

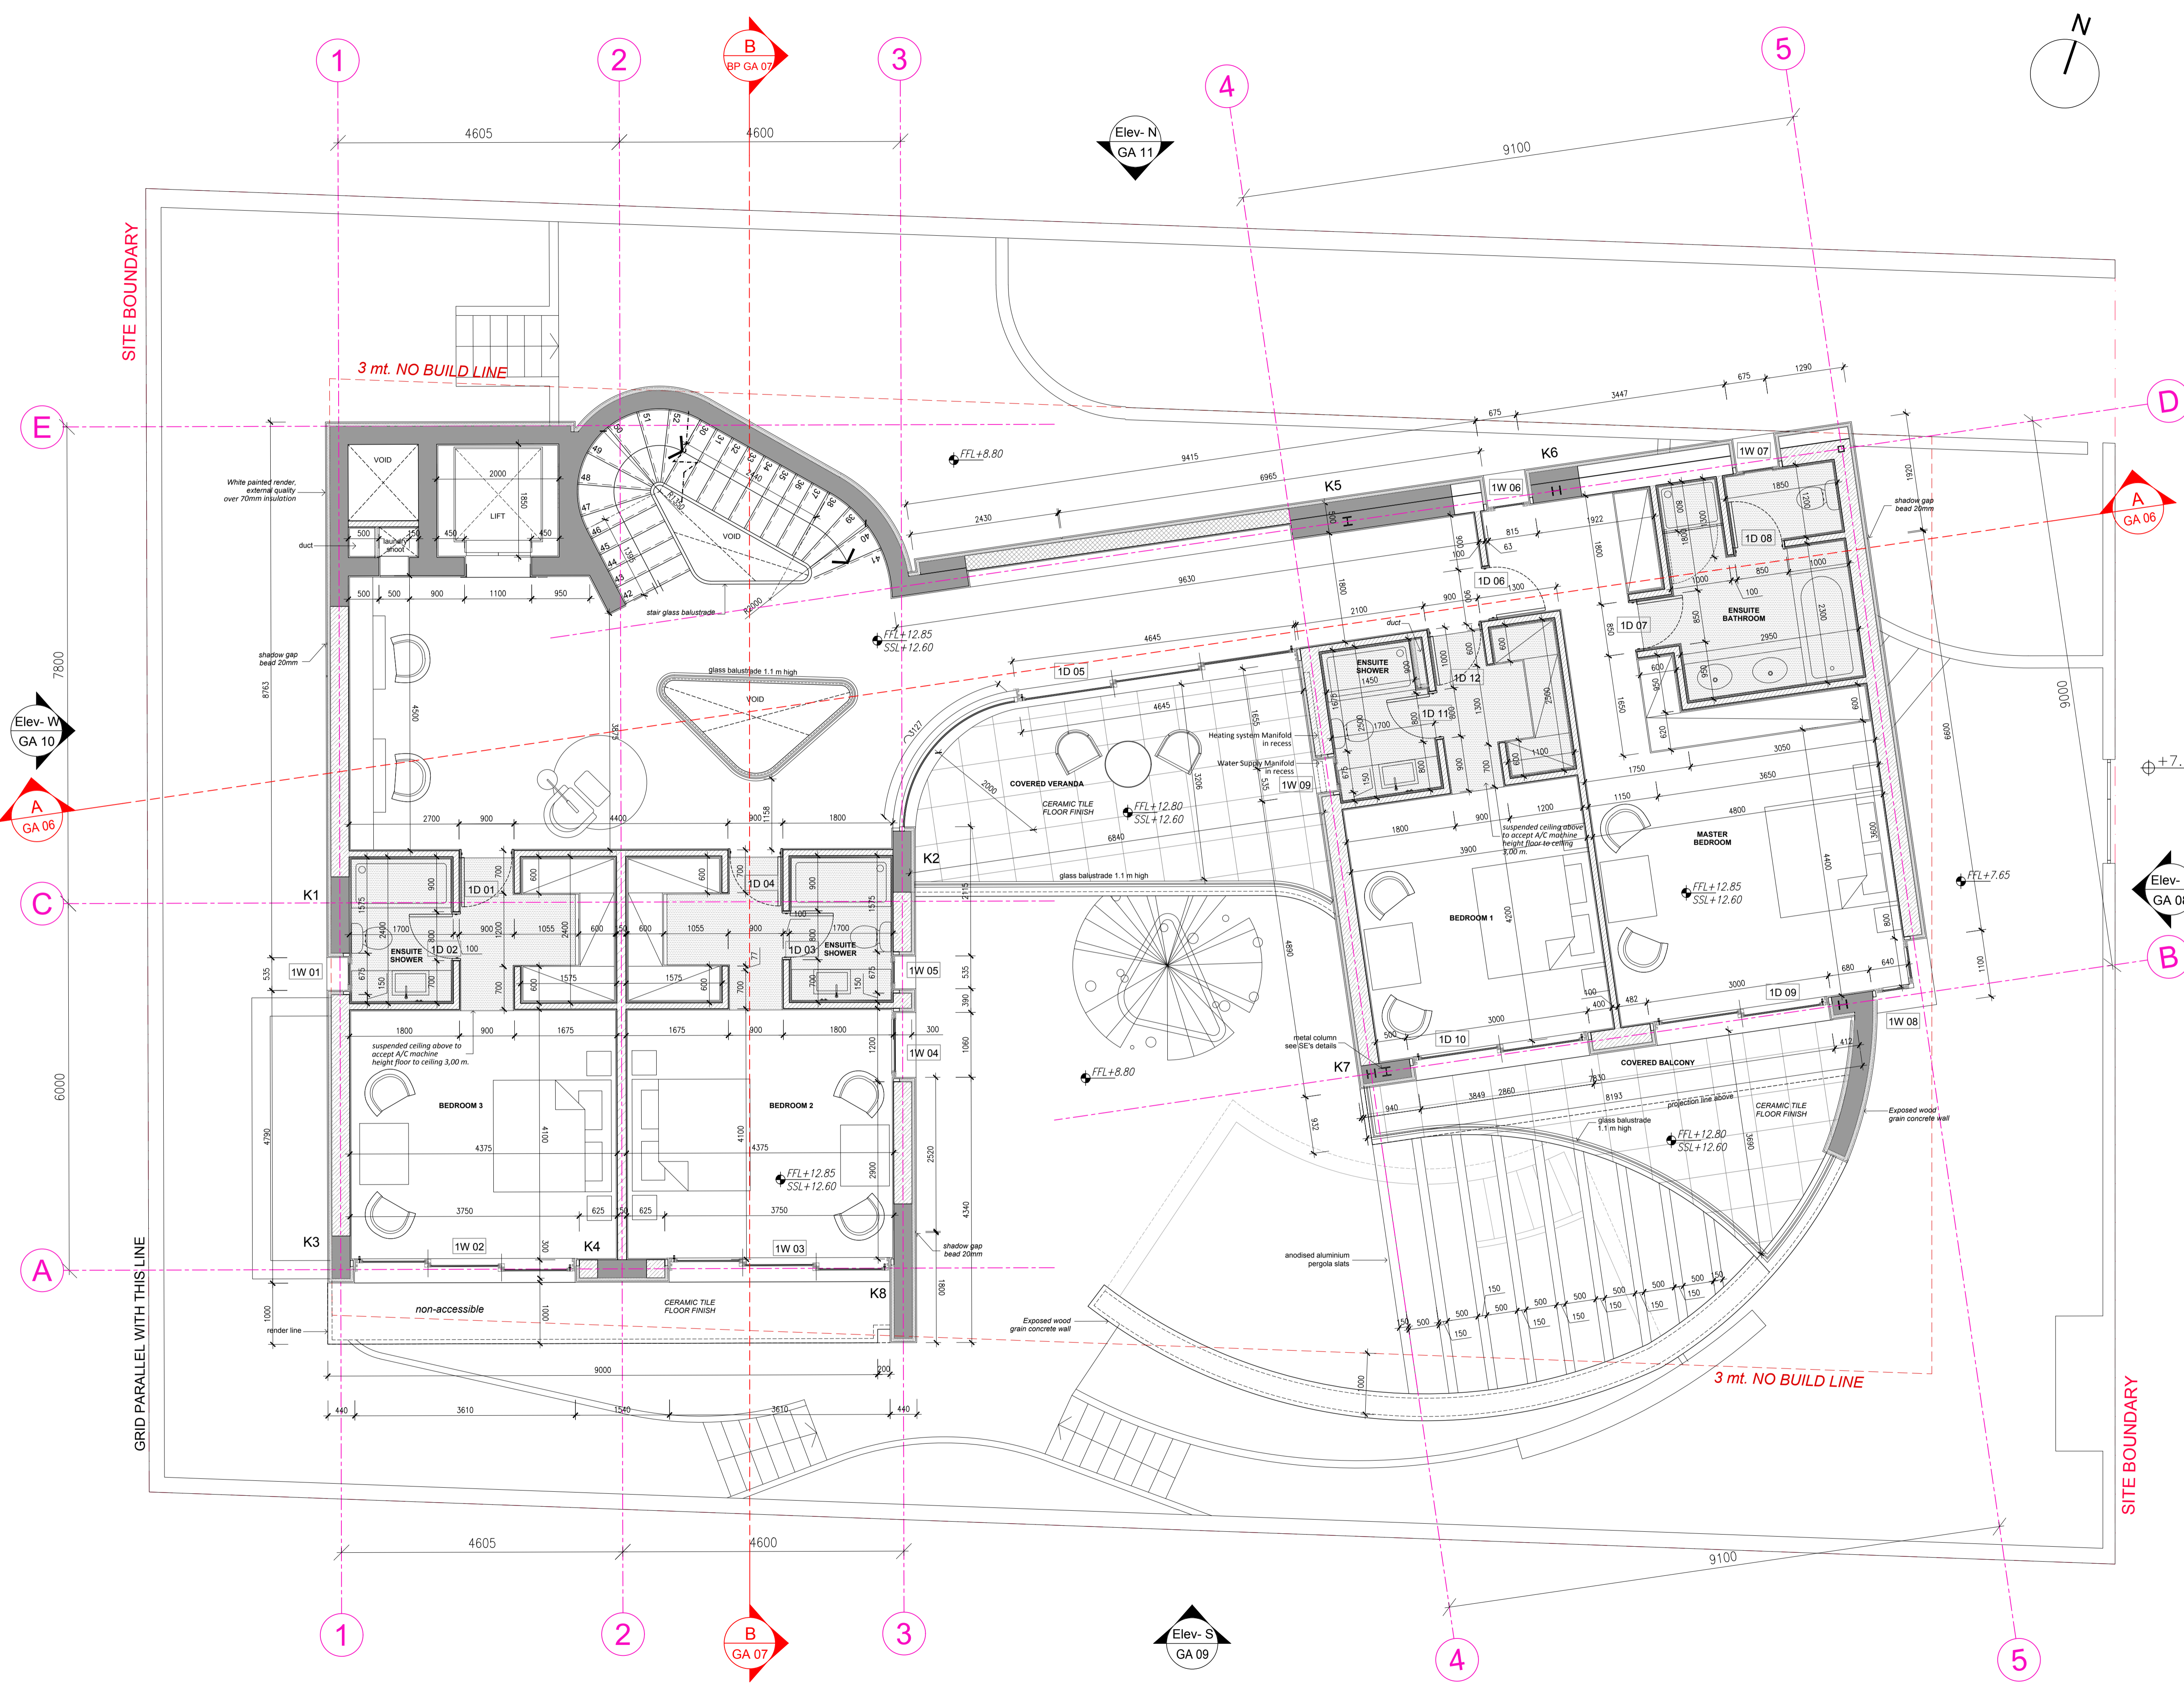

SITE BOUNDARY

SITE BOUNDARY

GRID PARALLEL WITH THIS LINE