


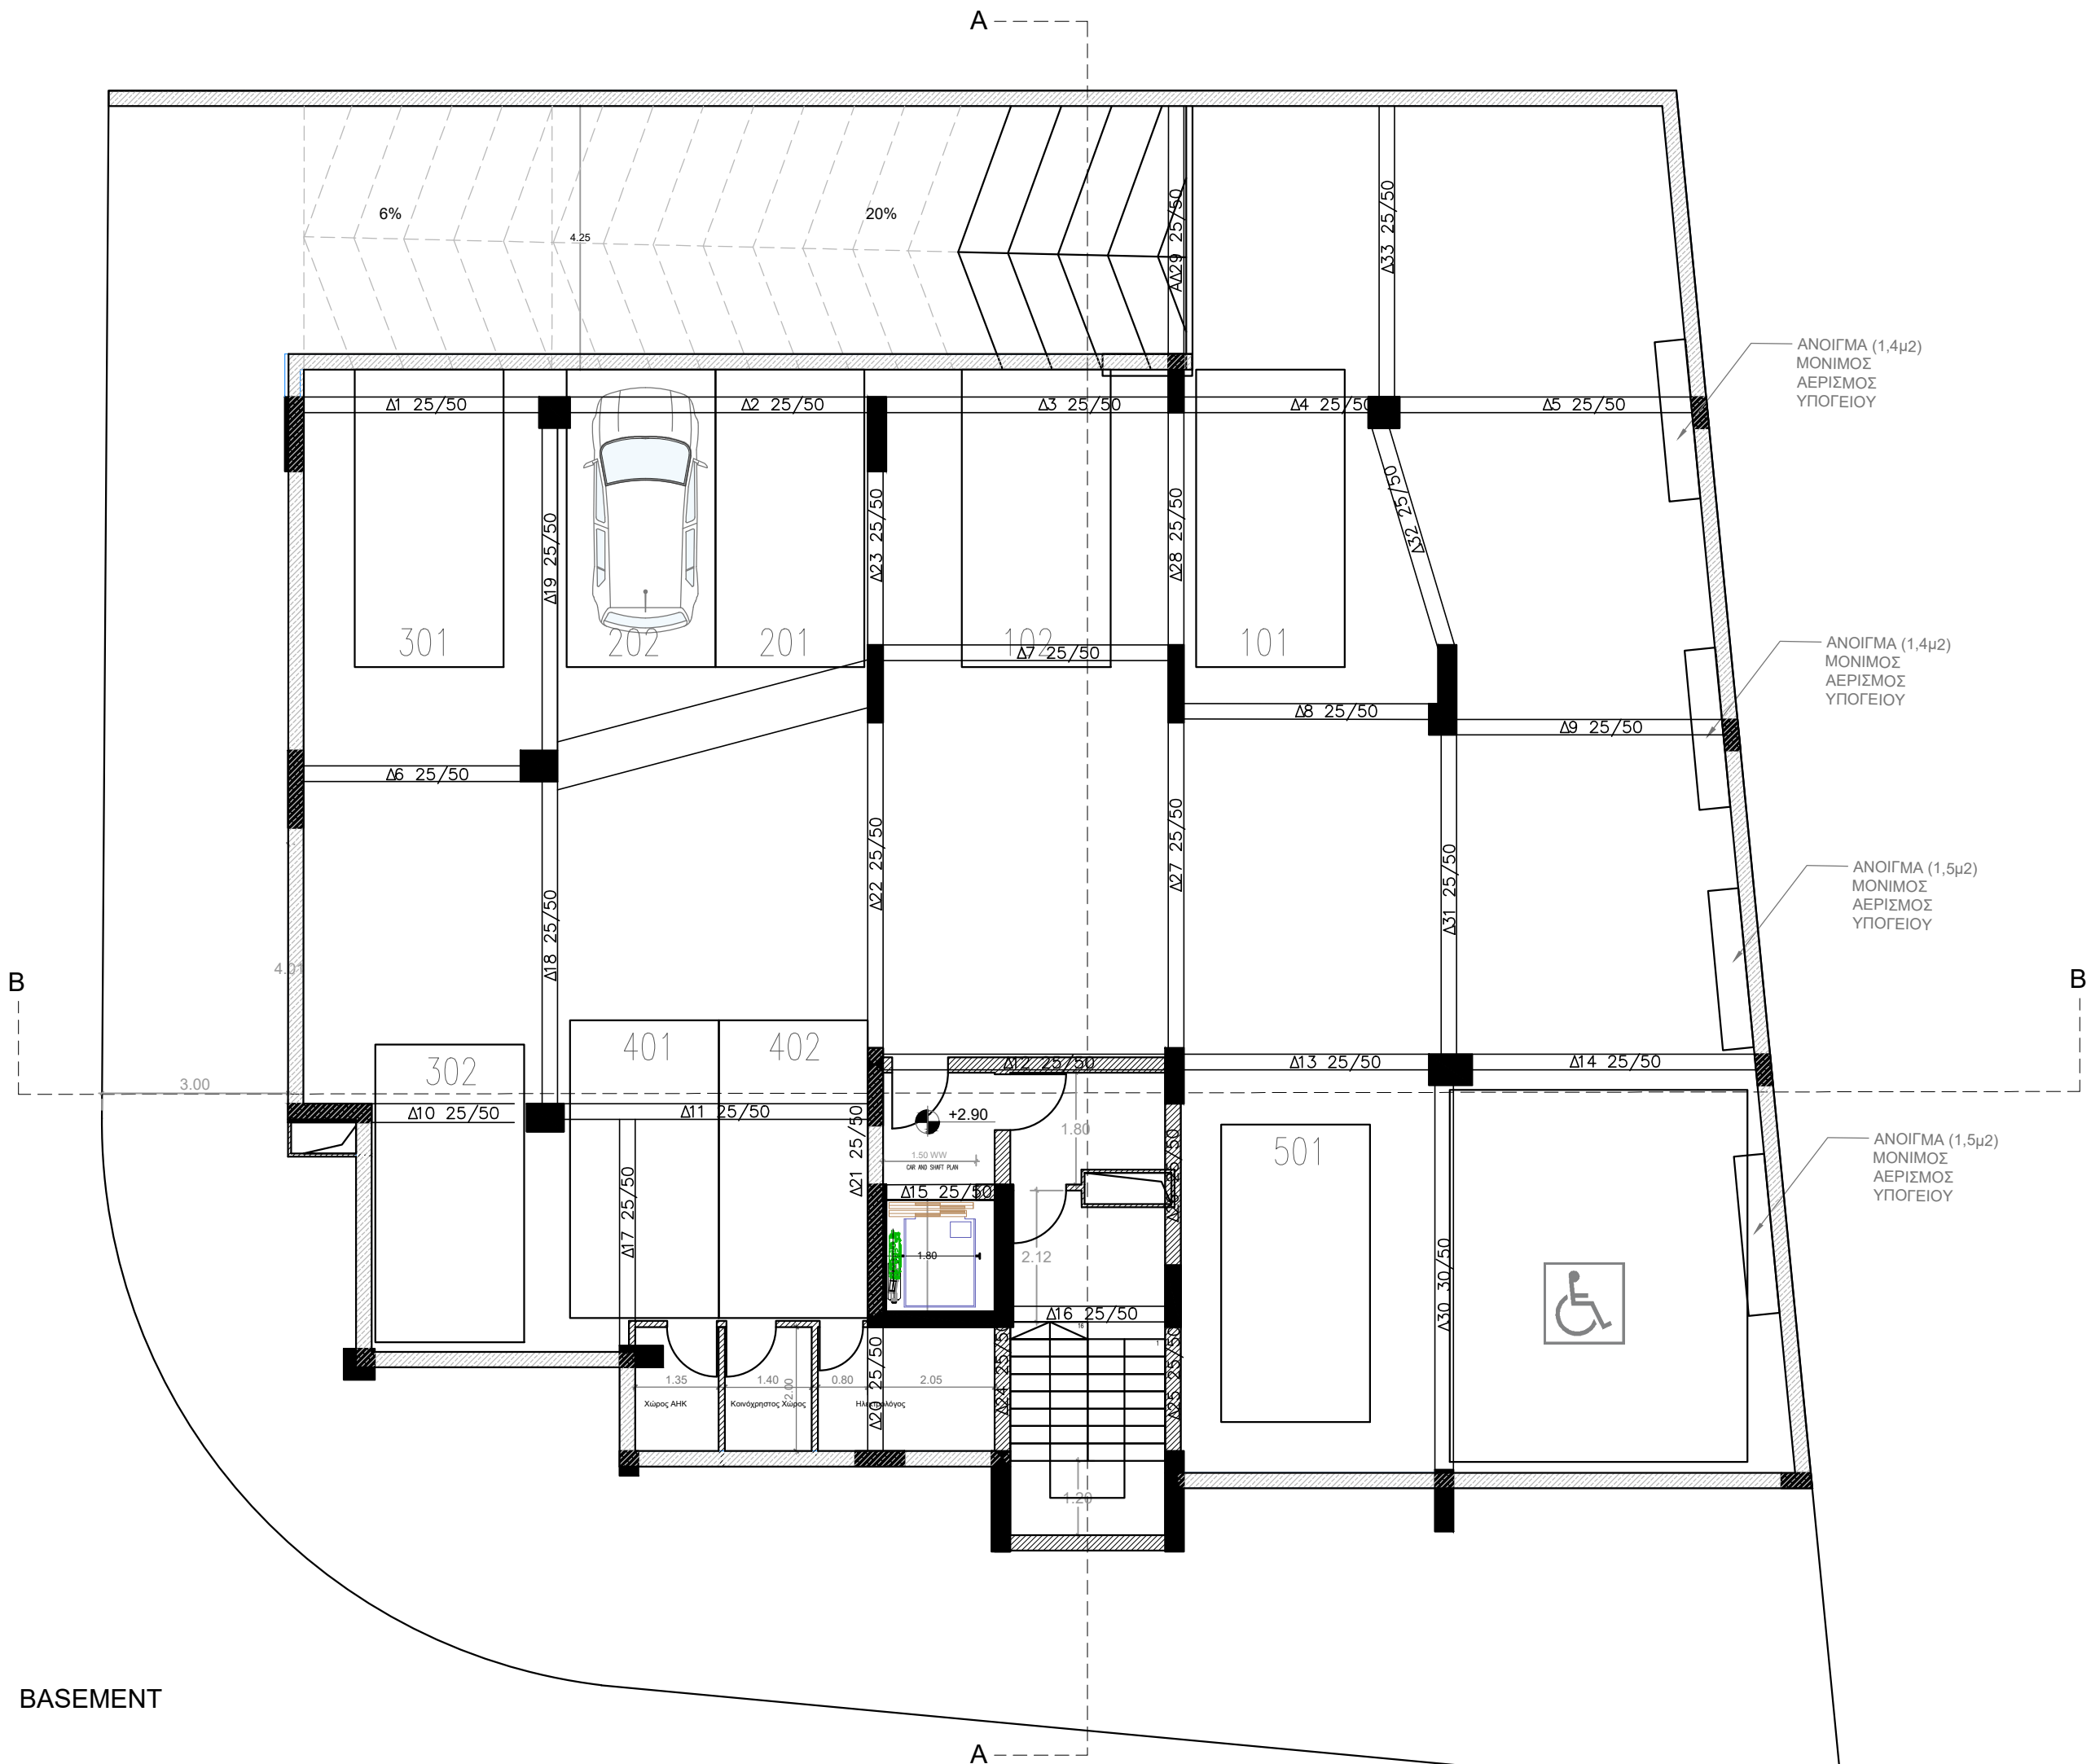

Notes:

Client:INNER CITY 3

Address:

Drawn By: AAARCHITECTS L.L.C

Checked By:

Ref. Number:

Date: Sep-25

Drawing Number

Scale:1: 100

Revision:

A01


Drawing Title:

BASEMENT

KORANTINA

HOMES

Tel. +357 26623536, Fax: +357 26622422
32 Tricomou Street , Pegia - Coral Bay, Pafos
E-Mail: info@korantinahomes.com
www.korantinahomes.com

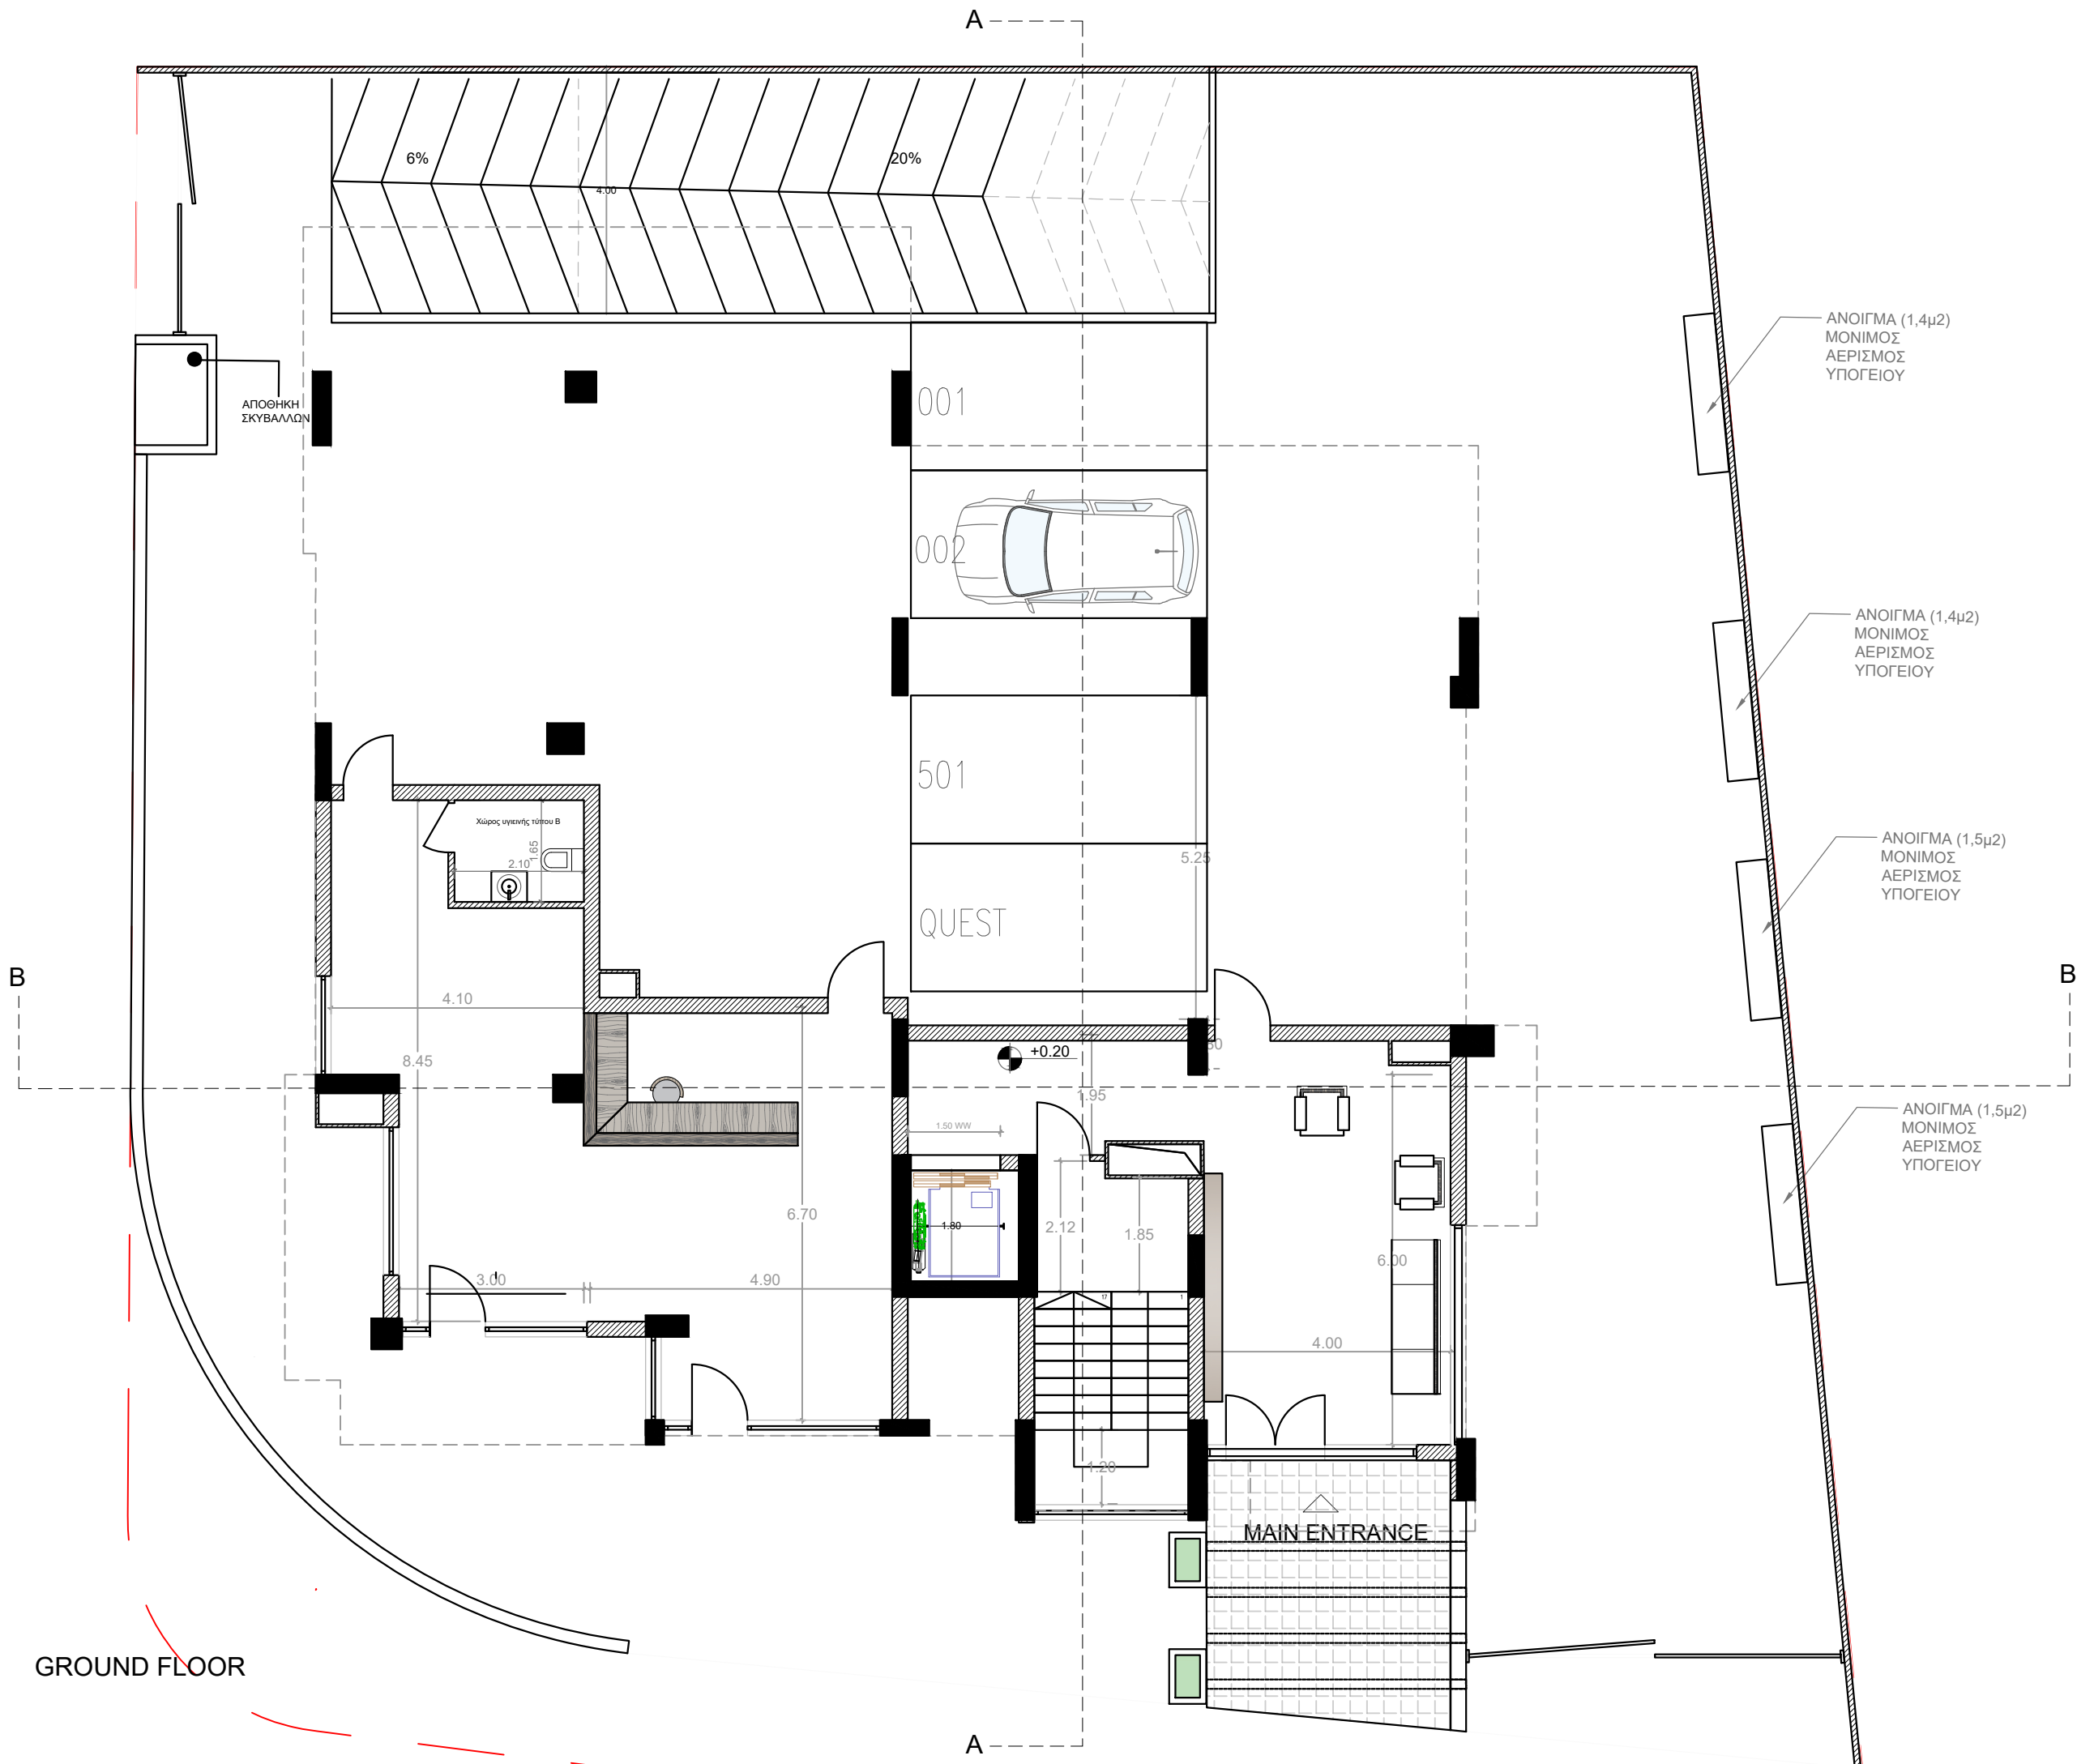

GROUND FLOOR

Notes:

Client:INNER CITY 3

Address:

Drawn By: AAARCHITECTS L.L.C

Checked By:

Ref. Number:

Date: Sep-25

Drawing Number

Scale:1: 100

Revision:

A02

Drawing Title:

GROUND FLOOR



Tel. +357 26623536, Fax: +357 26622422
32 Tricomou Street , Pegia - Coral Bay, Pafos
E-Mail: info@korantinahomes.com
www.korantinahomes.com

B

B

A

A



1ST FLOOR

Notes:

Client: INNER CITY 3

Address:

Drawn By: AAARCHITECTS L.L.C

Checked By:

Ref. Number:

Date: Sep-25

Drawing Number

Scale: 1:100

Revision:

A03

Drawing Title:

FIRST FLOOR

**KORANTINA
HOMES**


Tel. +357 26623536, Fax: +357 26622422
32 Tricomou Street, Pegia - Coral Bay, Pafos
E-Mail: info@korantinahomes.com
www.korantinahomes.com

B

B

A

2ND FLOOR

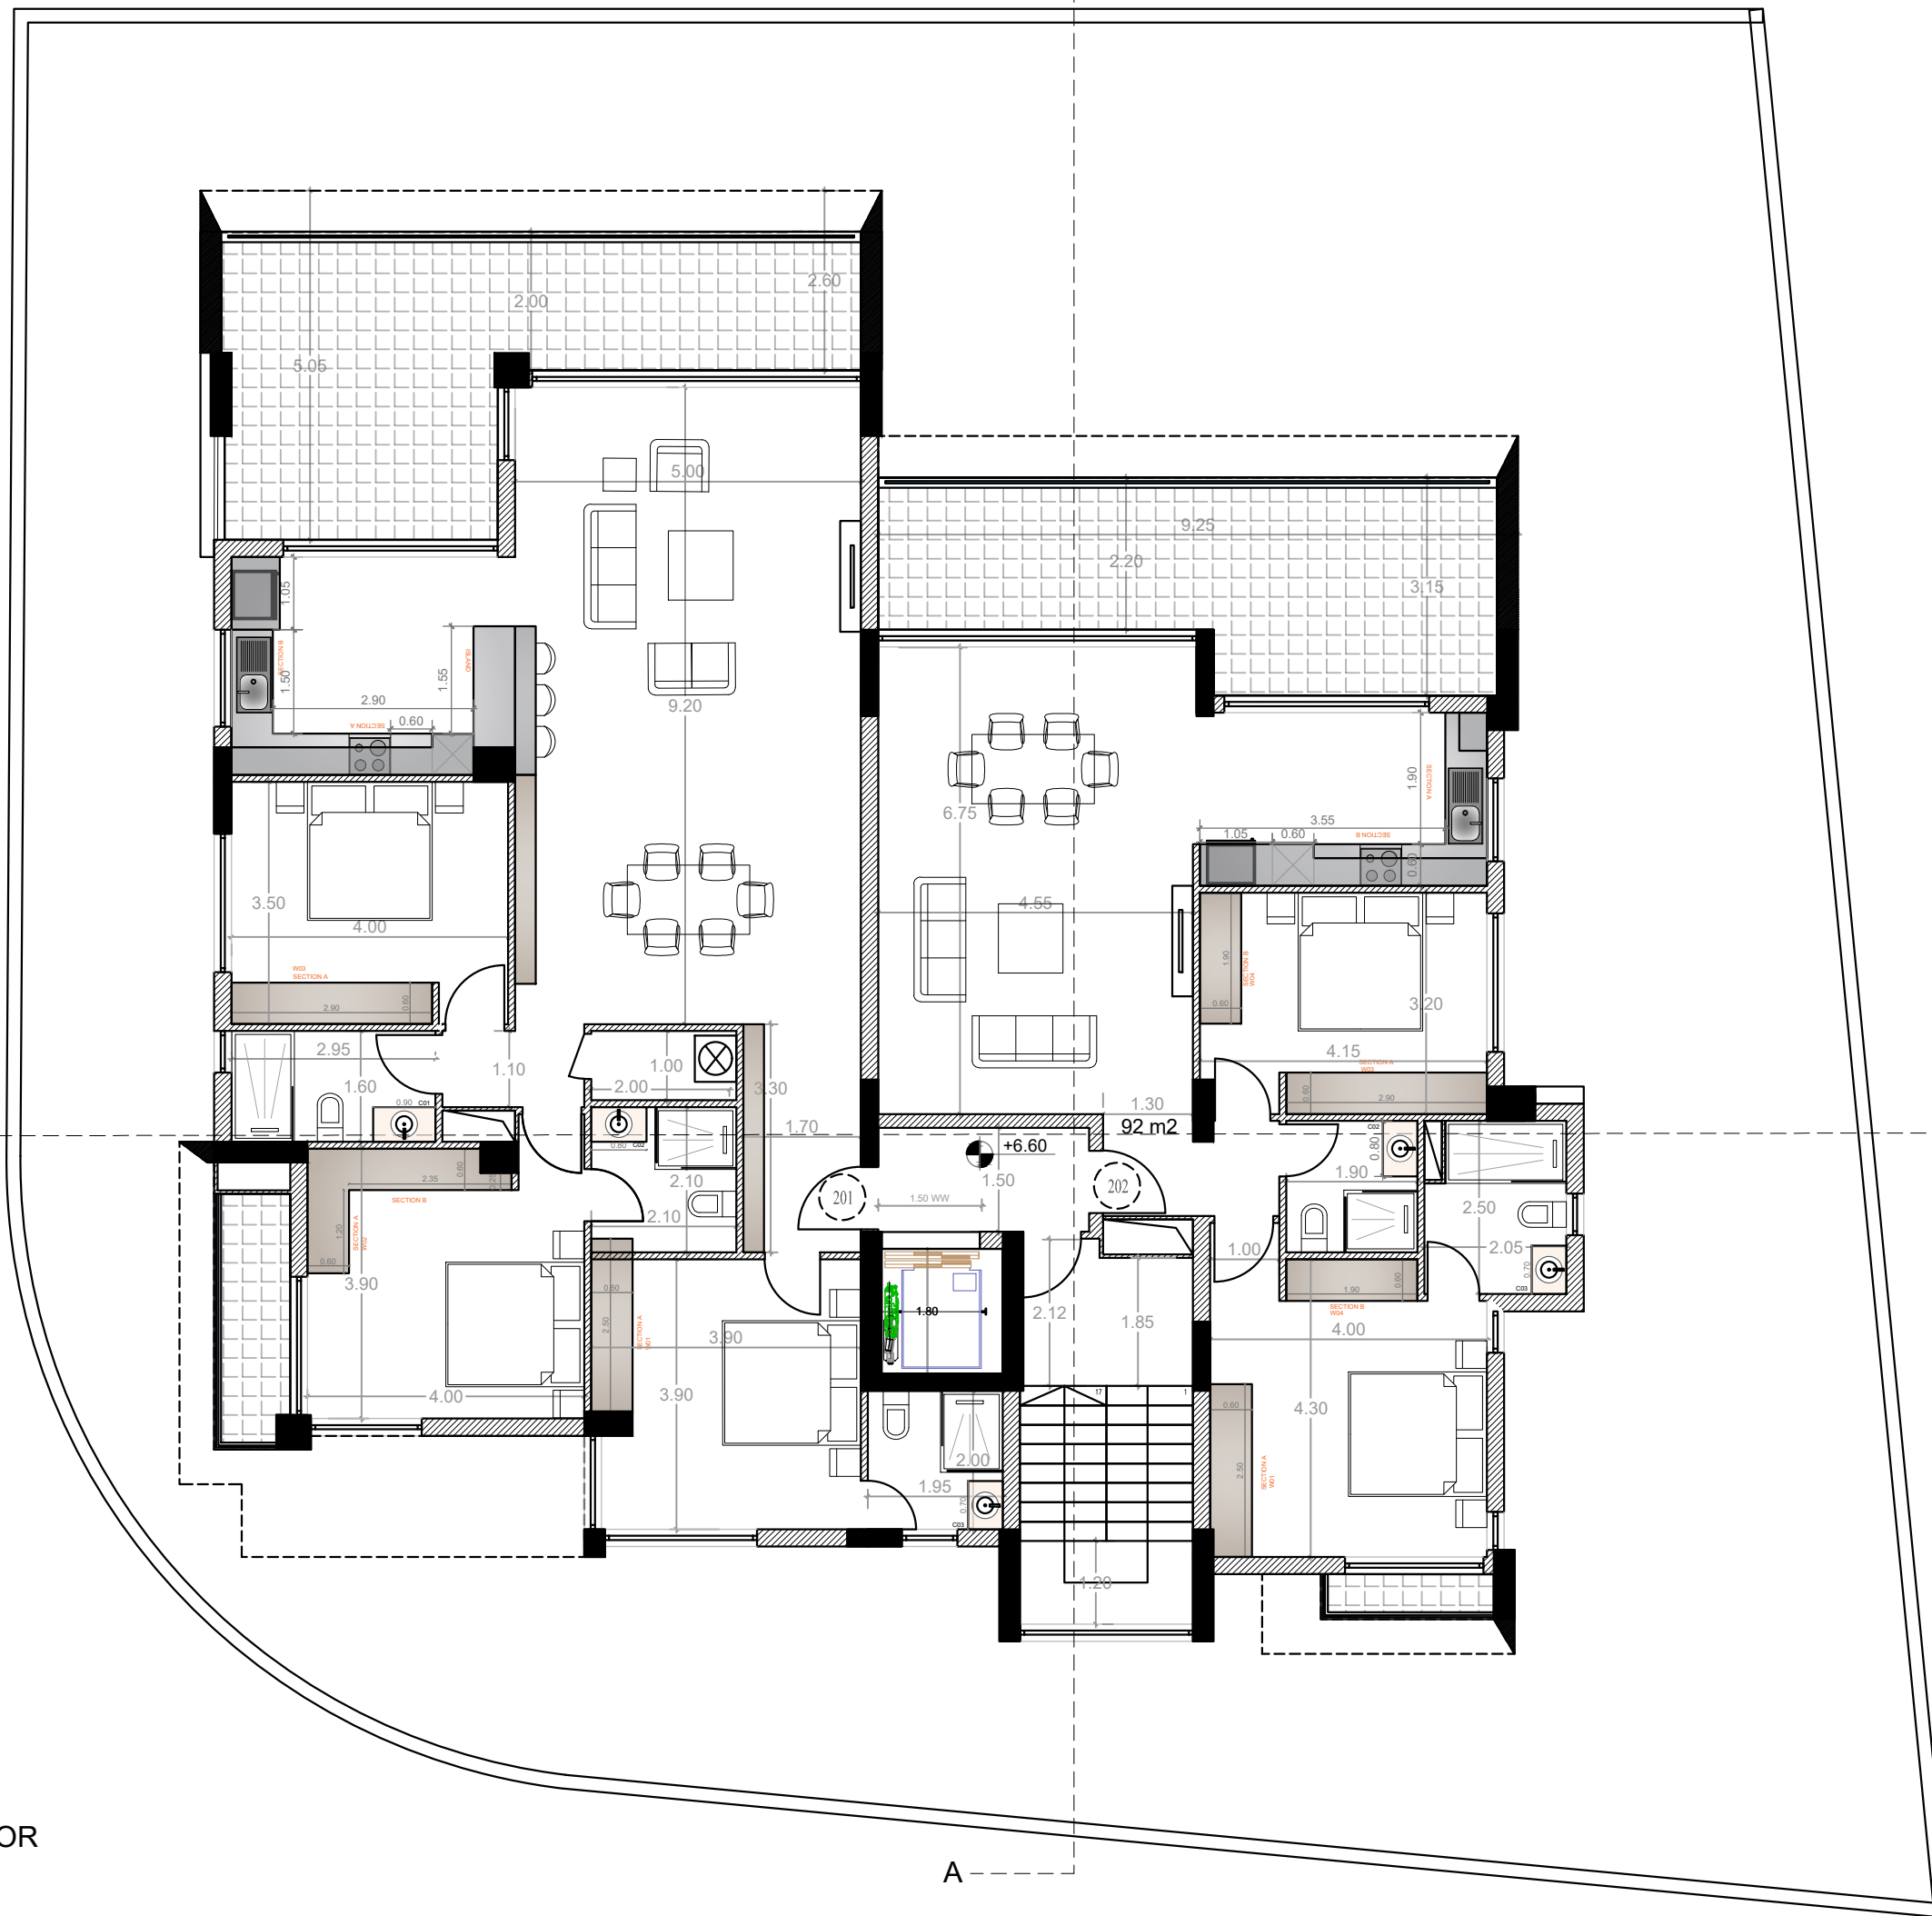

Notes:

Client: INNER CITY 3

Address:

Drawn By: AAARCHITECTS L.L.C

Checked By:

Ref. Number:

Date: Sep-25

Drawing Number

Scale: 1:100

Revision:

A04

Drawing Title:

SECOND FLOOR

**KORANTINA
HOMES**


Tel. +357 26623536, Fax: +357 26622422
32 Tricomou Street, Pefia - Coral Bay, Pafos
E-Mail: info@korantinahomes.com
www.korantinahomes.com

B

B

A

3RD FLOOR

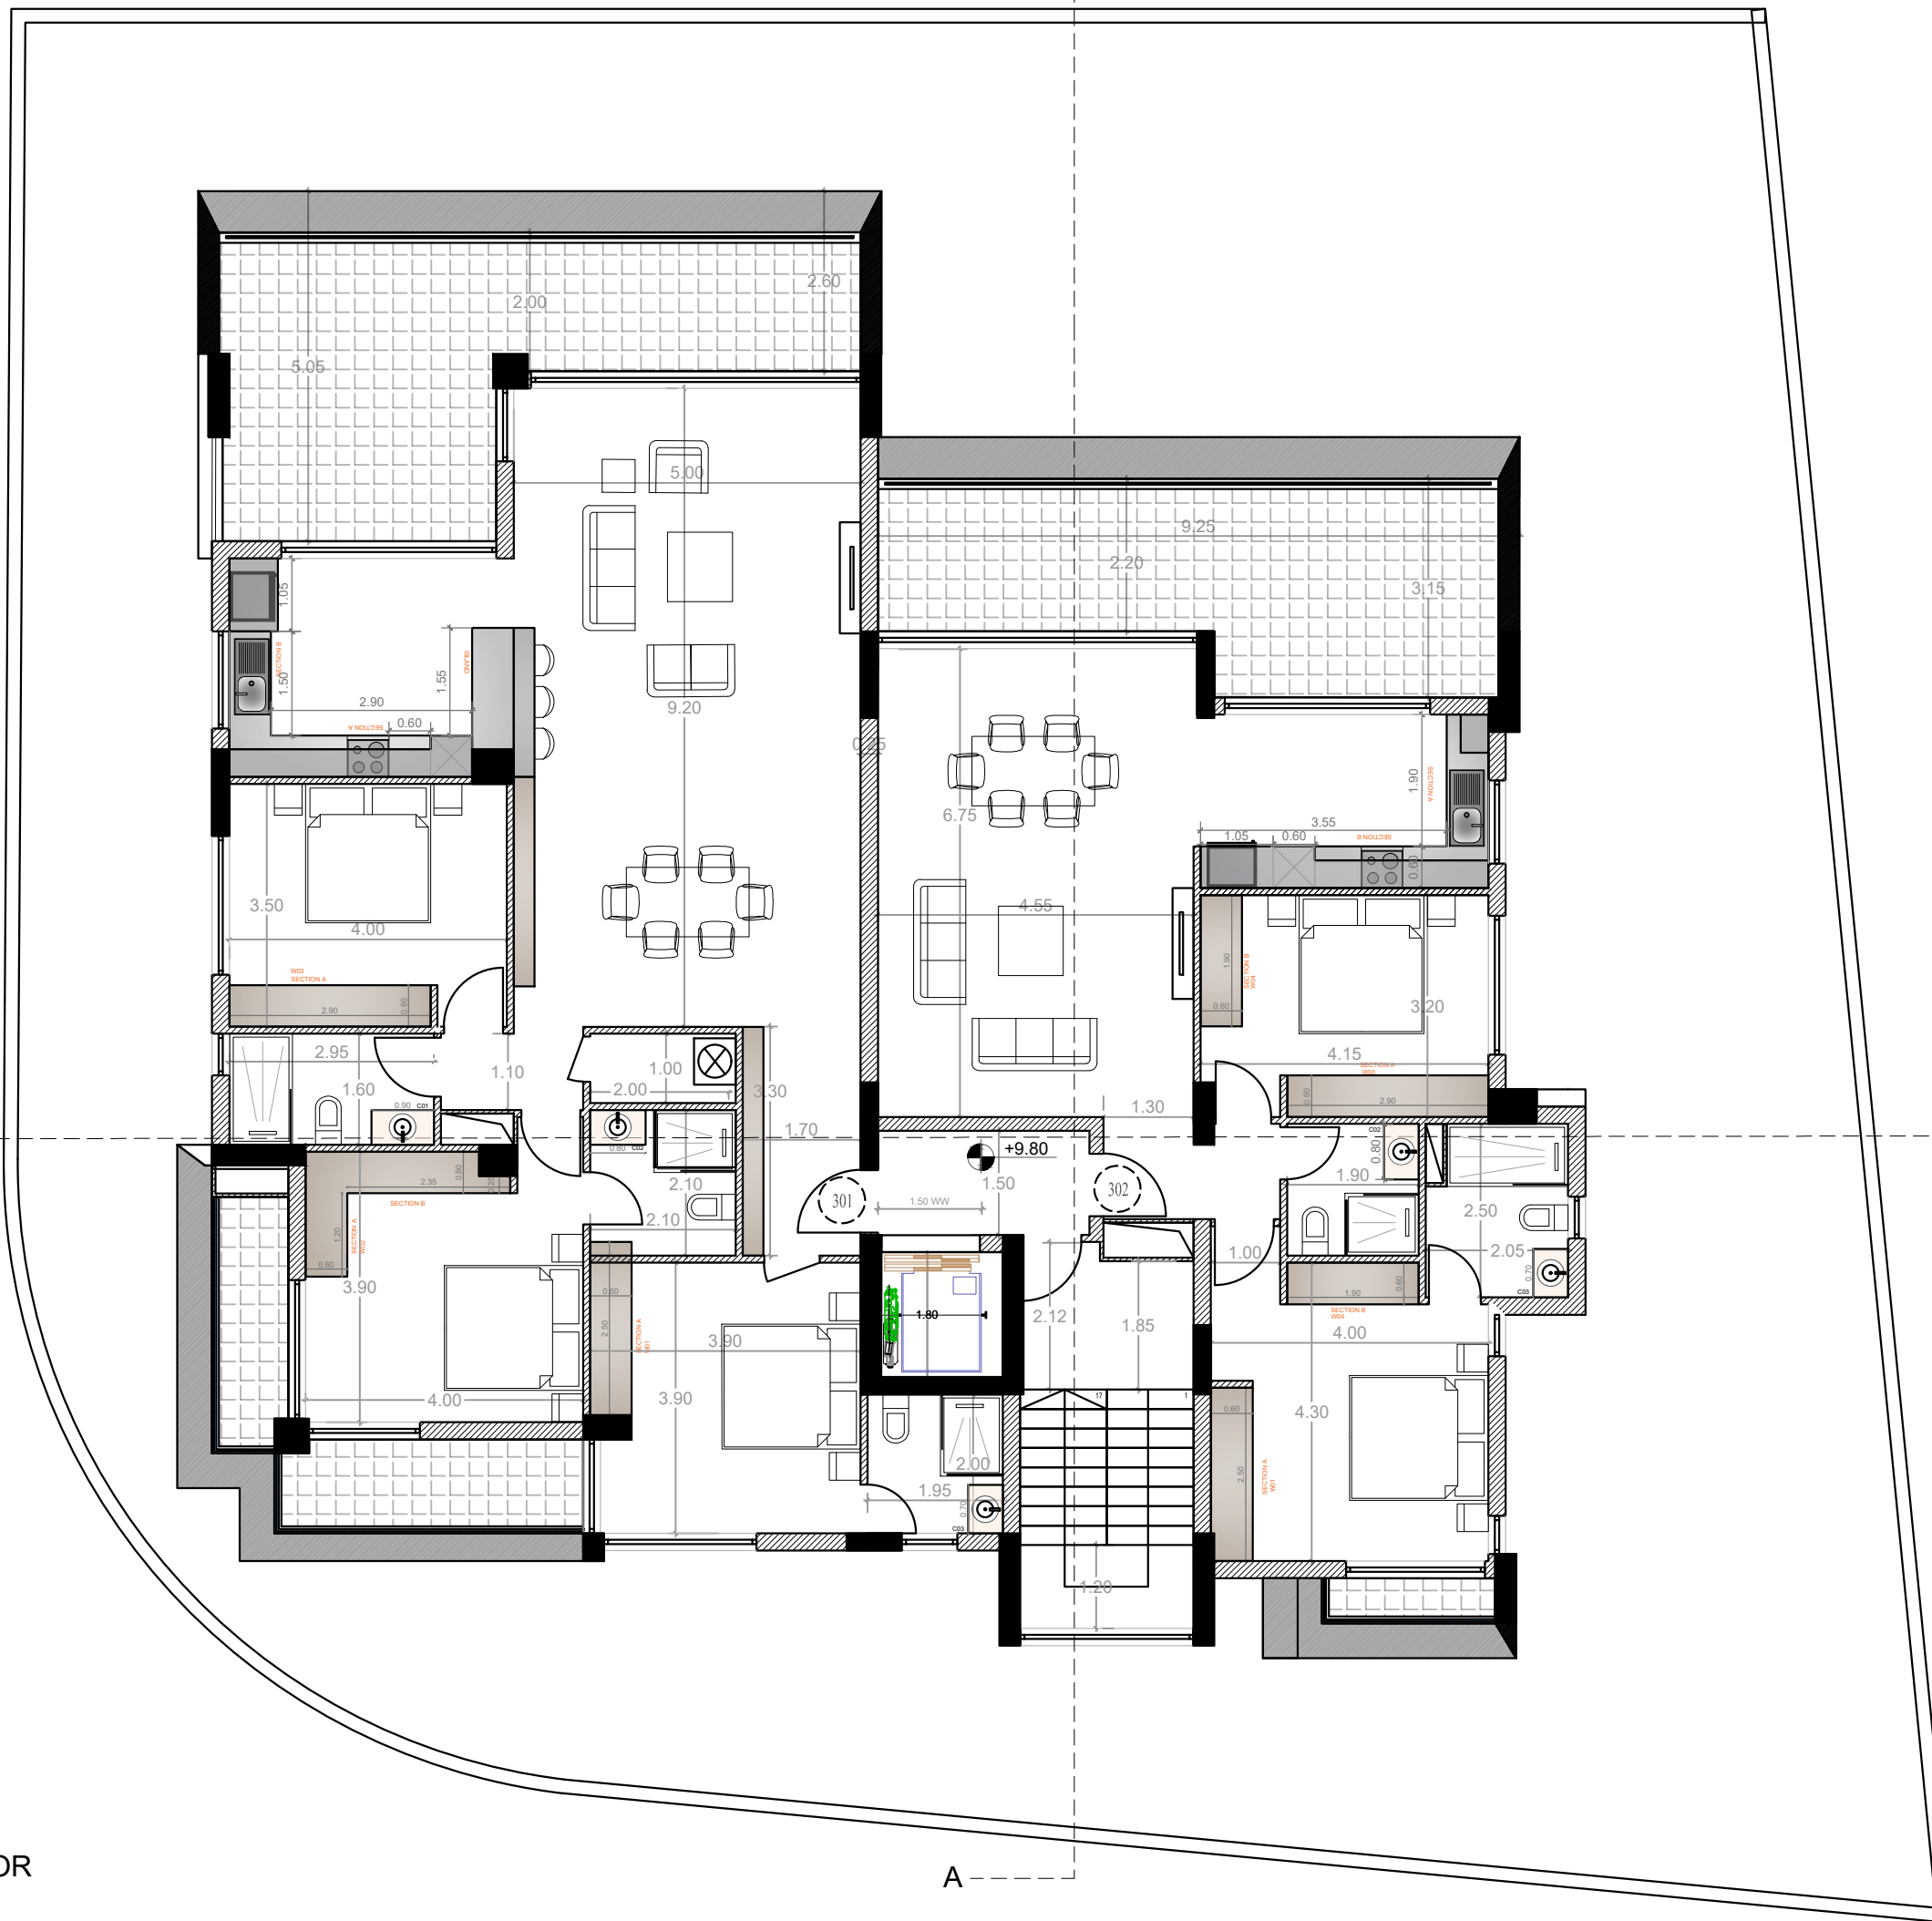

Notes:

Client: INNER CITY 3

Address:

Drawn By: AAARCHITECTS L.L.C

Checked By:

Ref. Number:

Date: Sep-25

Drawing Number

Scale: 1:100

Revision:

A05

Drawing Title:

THIRD FLOOR

**KORANTINA
HOMES**

Tel. +357 26623536, Fax: +357 26622422
32 Tricomou Street, Pégia - Coral Bay, Pafos
E-Mail: info@korantinahomes.com
www.korantinahomes.com



Notes:

Client: INNER CITY 3

Address:

Drawn By: AAARCHITECTS L.L.C

Checked By:

Ref. Number:

Date: Sep-25

Drawing Number

Scale: 1:100

Revision:

A06

Drawing Title:

FORTH FLOOR

KORANTINA
HOMES


Tel. +357 26623536, Fax: +357 26622422
32 Tricomou Street , Pegia - Coral Bay, Pafos
E-Mail: info@korantinahomes.com
www.Korantinahomes.com

A

A

B

B

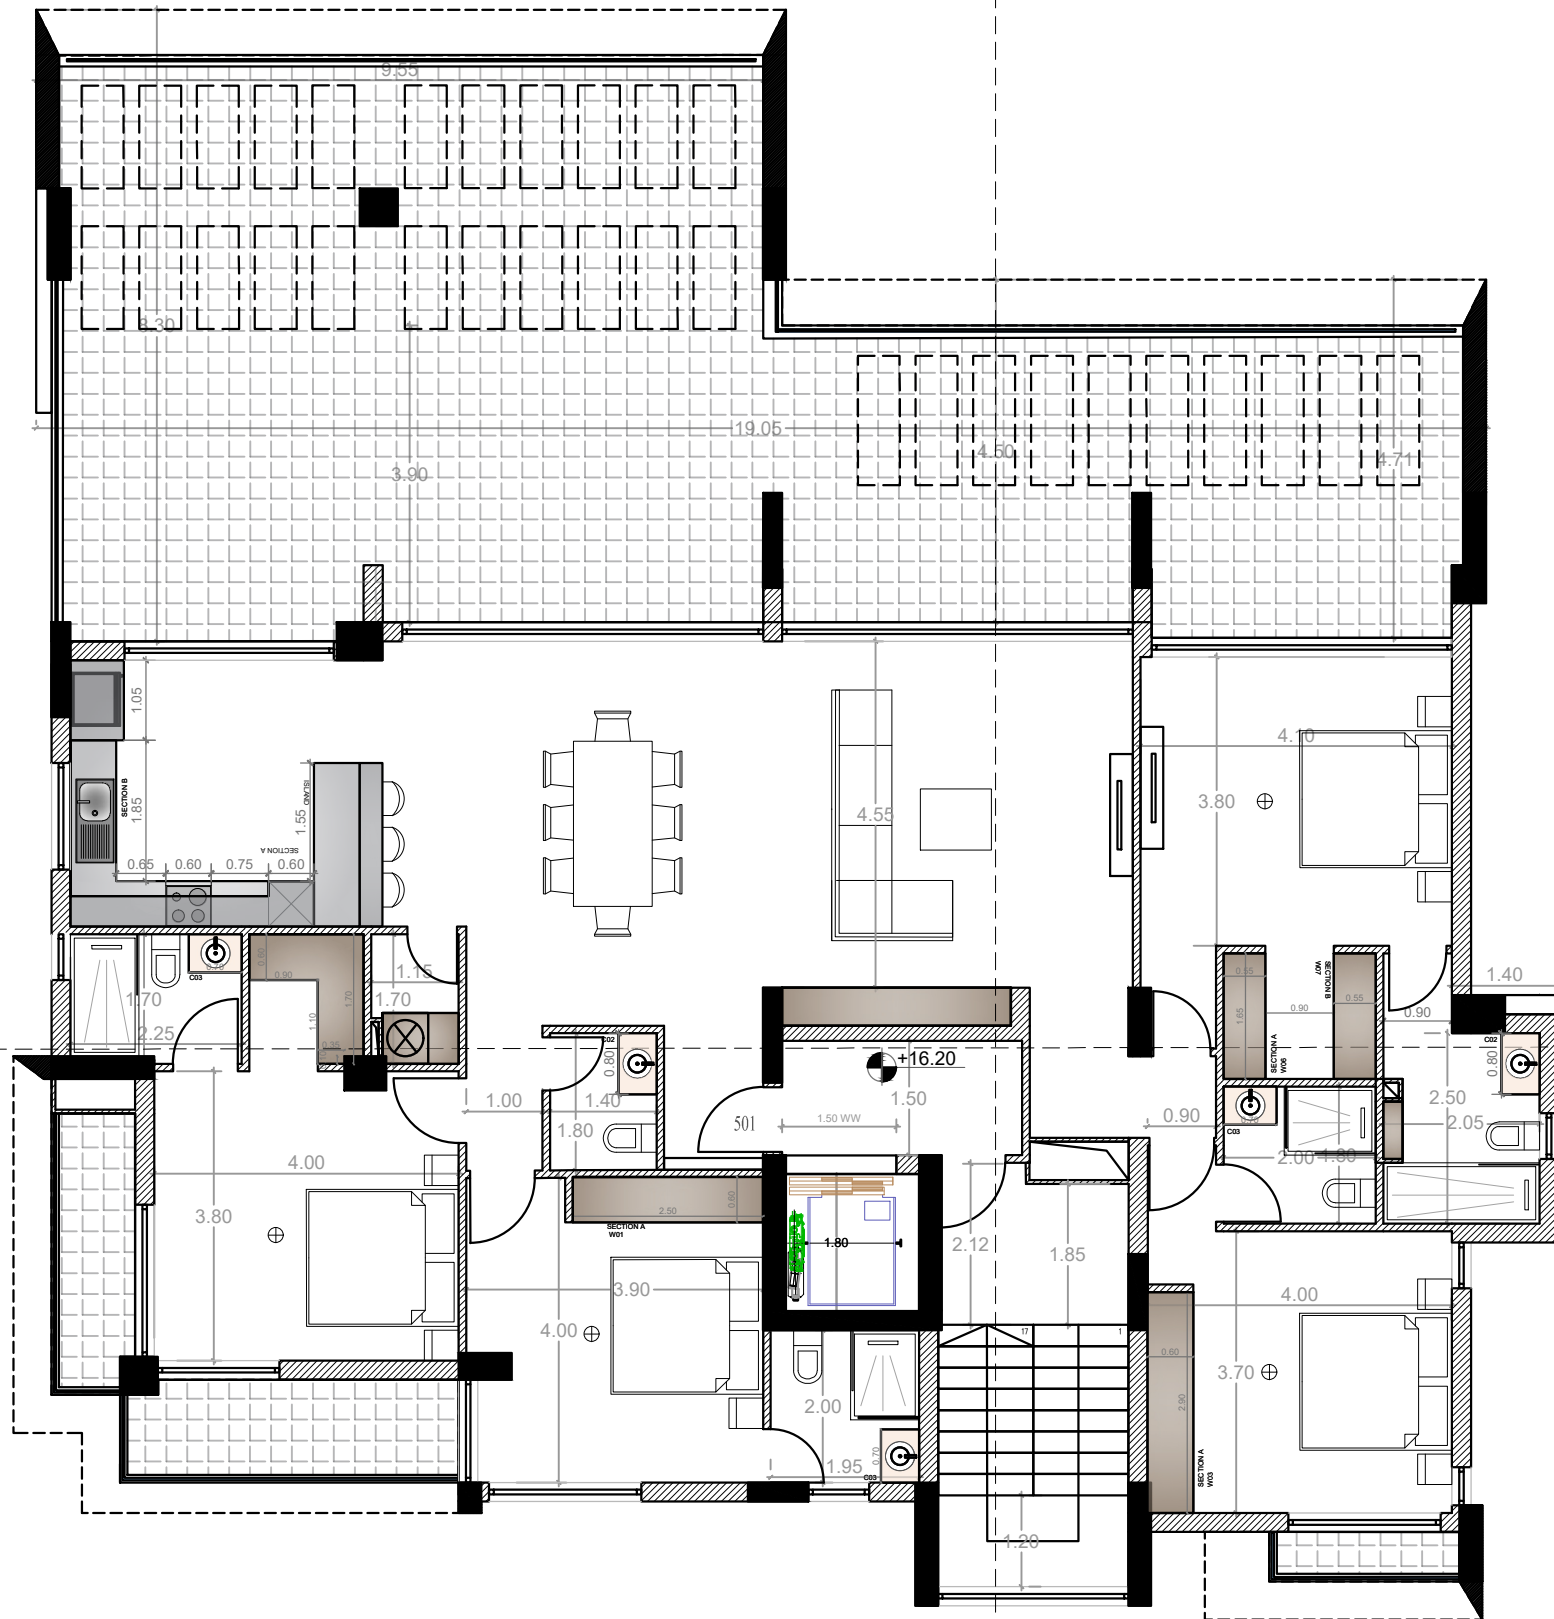

5TH FLOOR
PENTHOUSE

Notes:

Client: INNER CITY 3

Address:

Drawn By: AAARCHITECTS L.L.C

Checked By:

Ref. Number:

Date: Sep-25

Drawing Number

Scale: 1:100

Revision:


A07

Drawing Title:

FIFTH FLOOR

**KORANTINA
HOMES**

Tel. +357 26623536, Fax: +357 26622422
32 Tricomou Street, Pégia - Coral Bay, Pafos
E-Mail: info@korantinahomes.com
www.korantinahomes.com

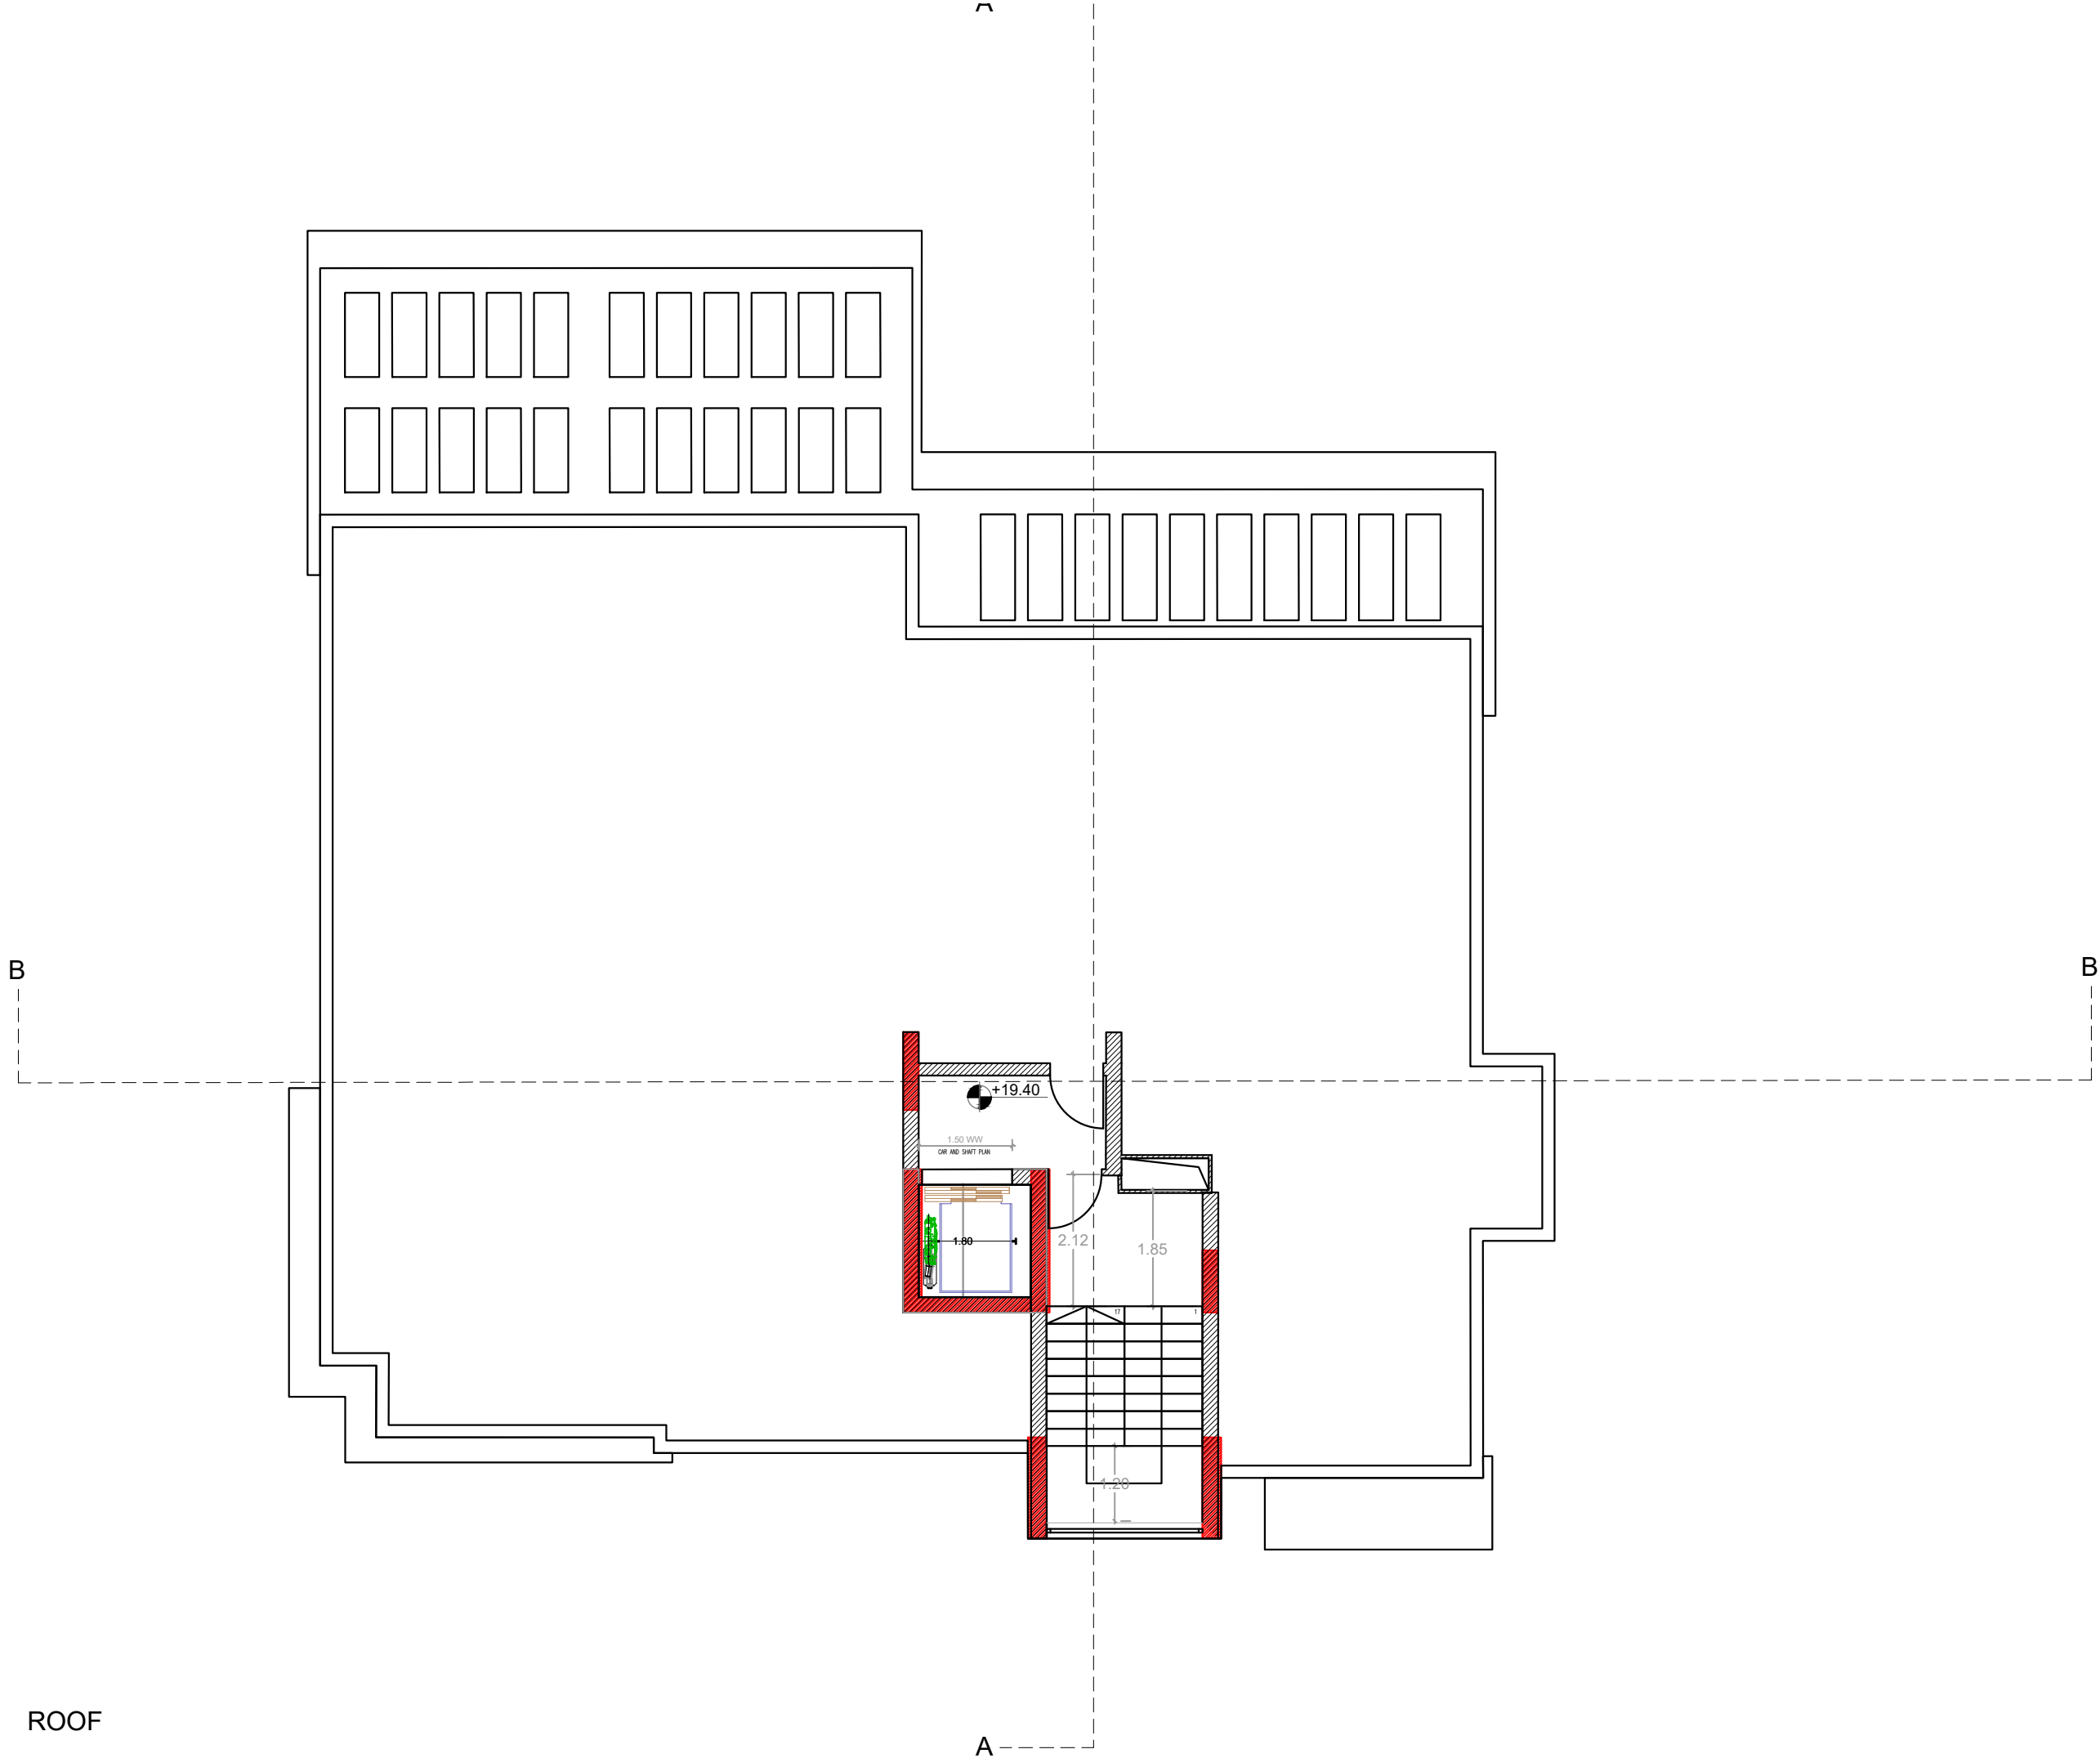

Client:INNER CITY 3	
Address:	
Drawn By: AAARCHITECTS L.L.C	
Checked By:	
Ref. Number:	
Date: Sep-25	Drawing Number
Scale:1: 100	A08
Revision:	

Drawing Title:

ROOF PLAN



Tel. +357 26623536, Fax: +357 26622422
32 Tricomou Street , Pegia - Coral Bay, Pafos
E-Mail: info@korantinahomes.com
www.korantinahomes.com

Notes:

Client: INNER CITY 3

Address:

Drawn By: AAARCHITECTS L.L.C

Checked By:

Ref. Number:

Date: Sep-25


Scale: 1:100

Drawing Title:

SECTION BB

**KORANTINA
HOMES**

Tel. +357 26623536, Fax: +357 26622422
32 Tricomou Street, Pégia - Coral Bay, Pafos
E-Mail: info@korantinahomes.com
www.korantinahomes.com

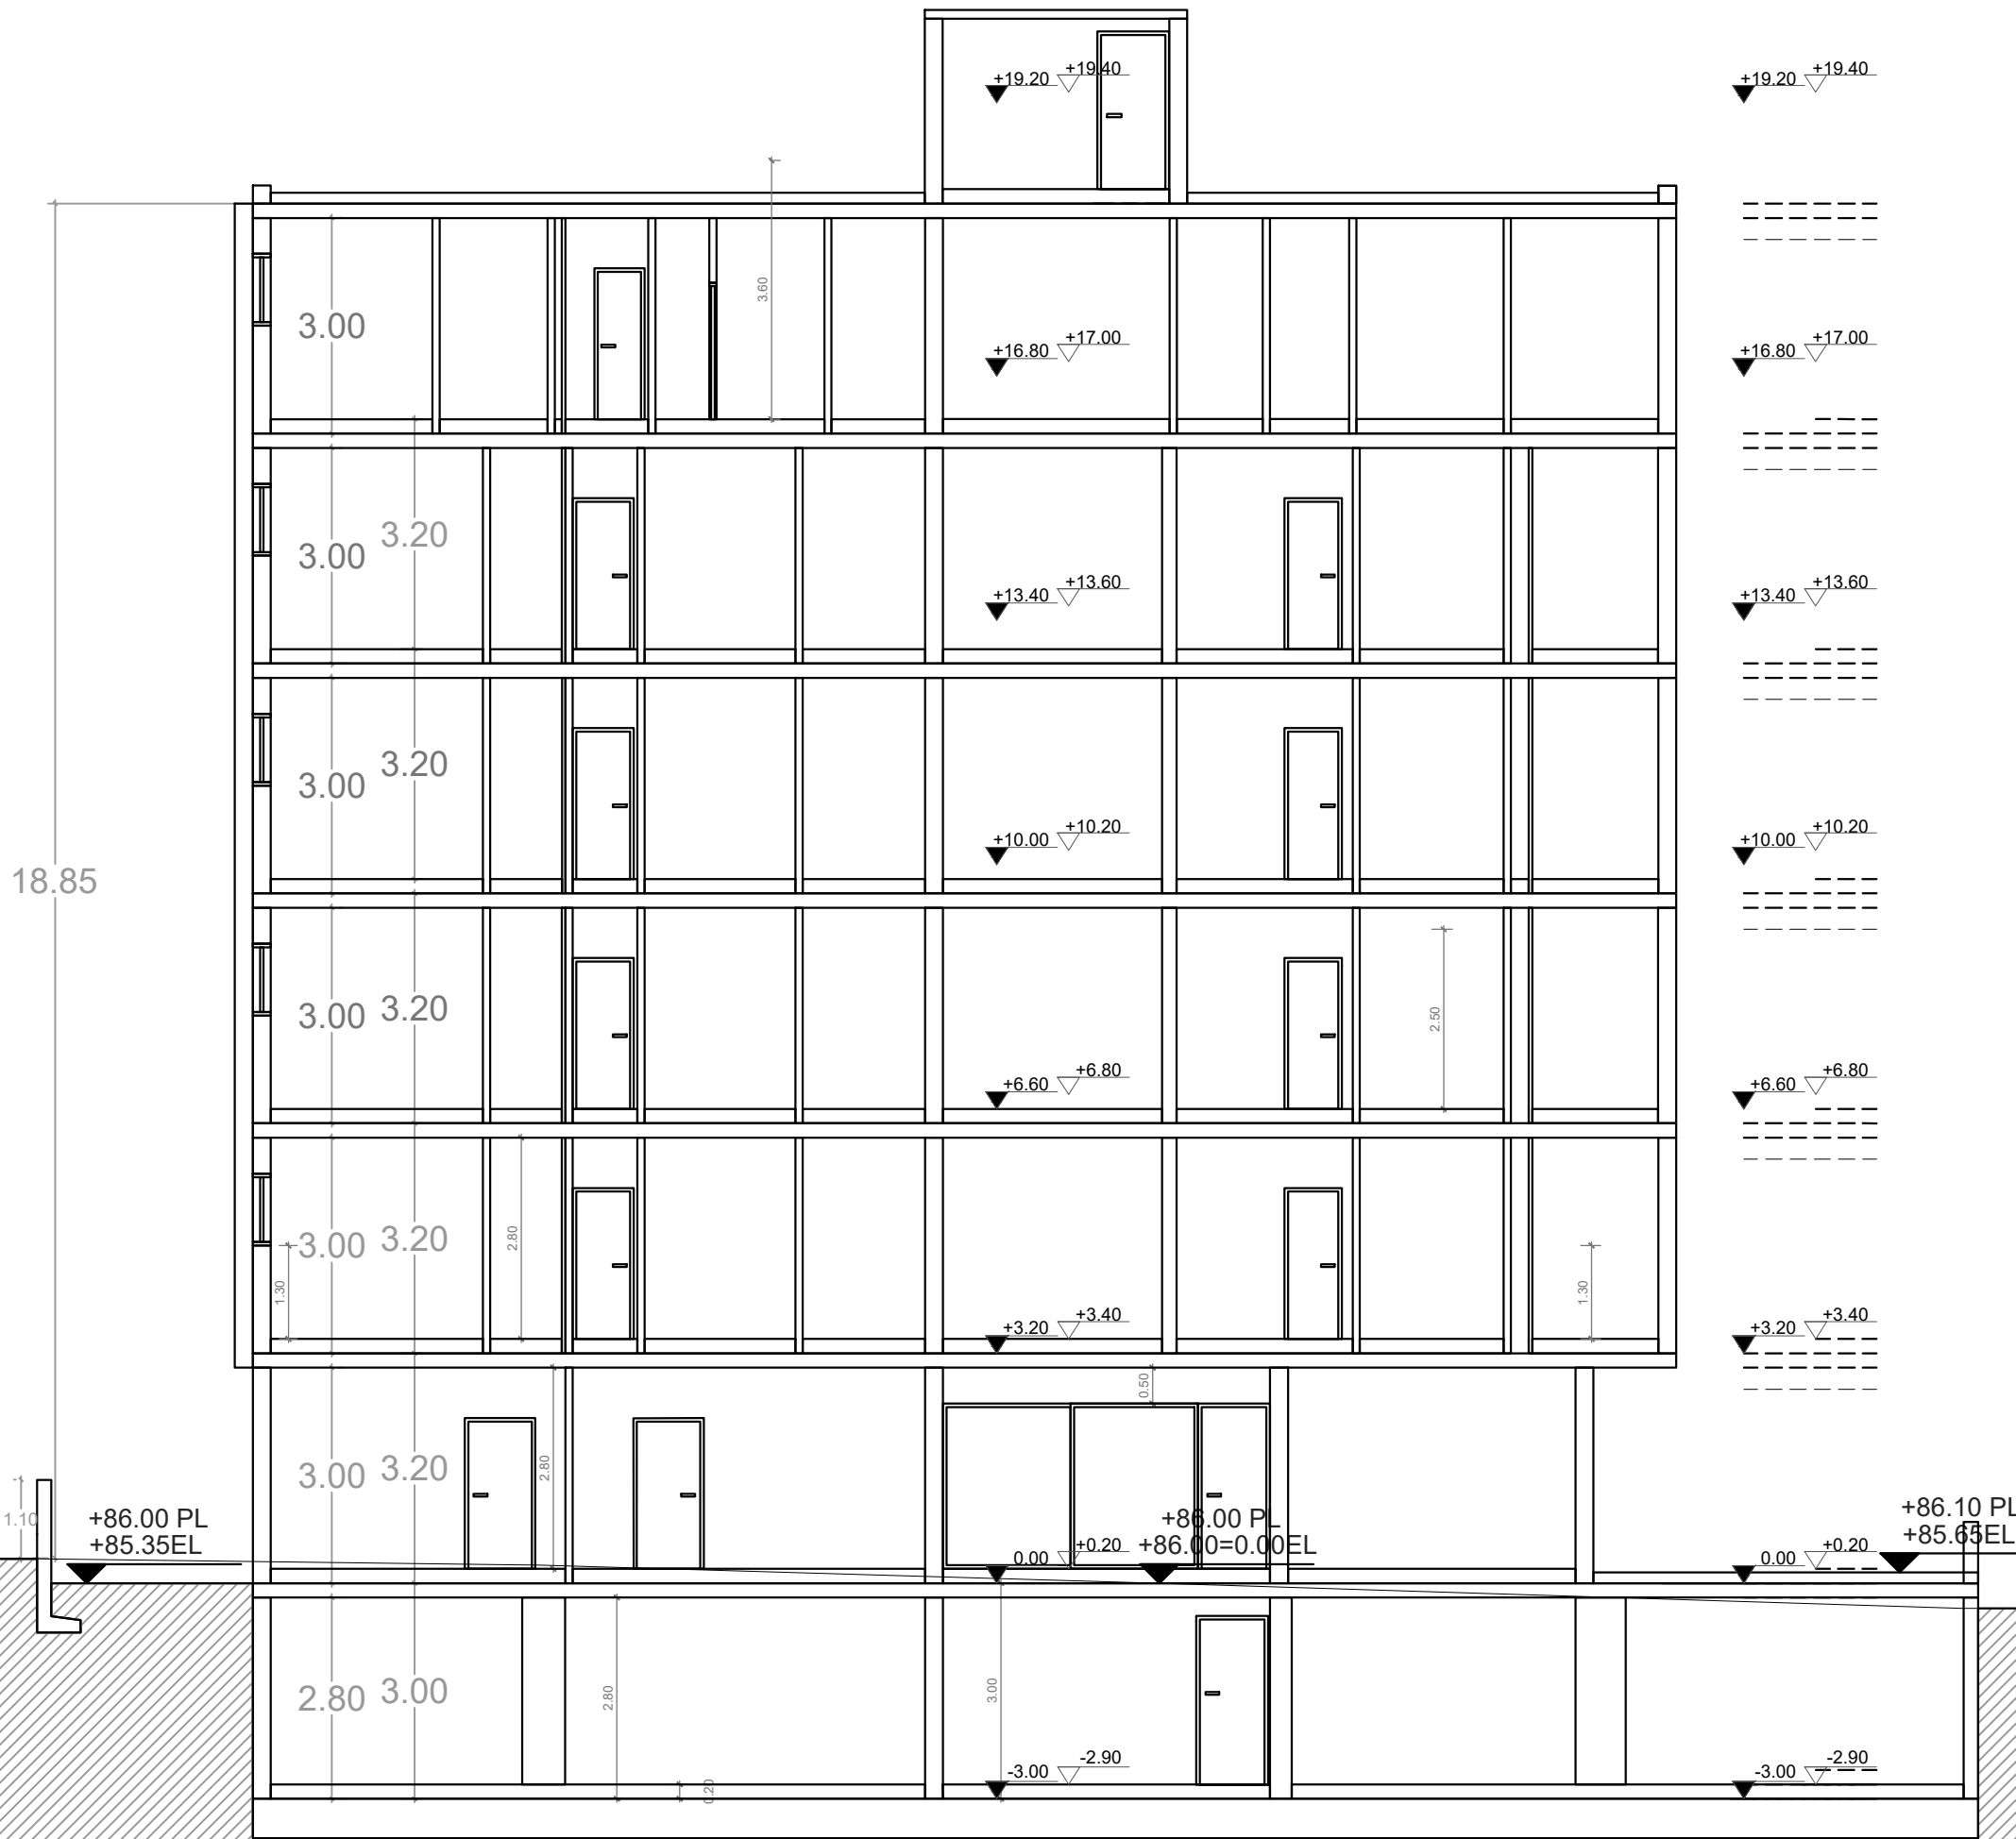

SECTION B-B

Notes:

Client: INNER CITY 3

Address:

Drawn By: AAARCHITECTS LLC

Checked By:

Ref. Number:

Date: Sep-25

Scale: 1:100


Revision:

Drawing Title:

SECTION AA

KORANTINA
HOMES

Tel: +357 26623536 Fax: +357 26622422
32 Tritomou Street, Pafos - Coral Bay, Pafos
E-Mail: info@korantinahomes.com
www.korantinahomes.com

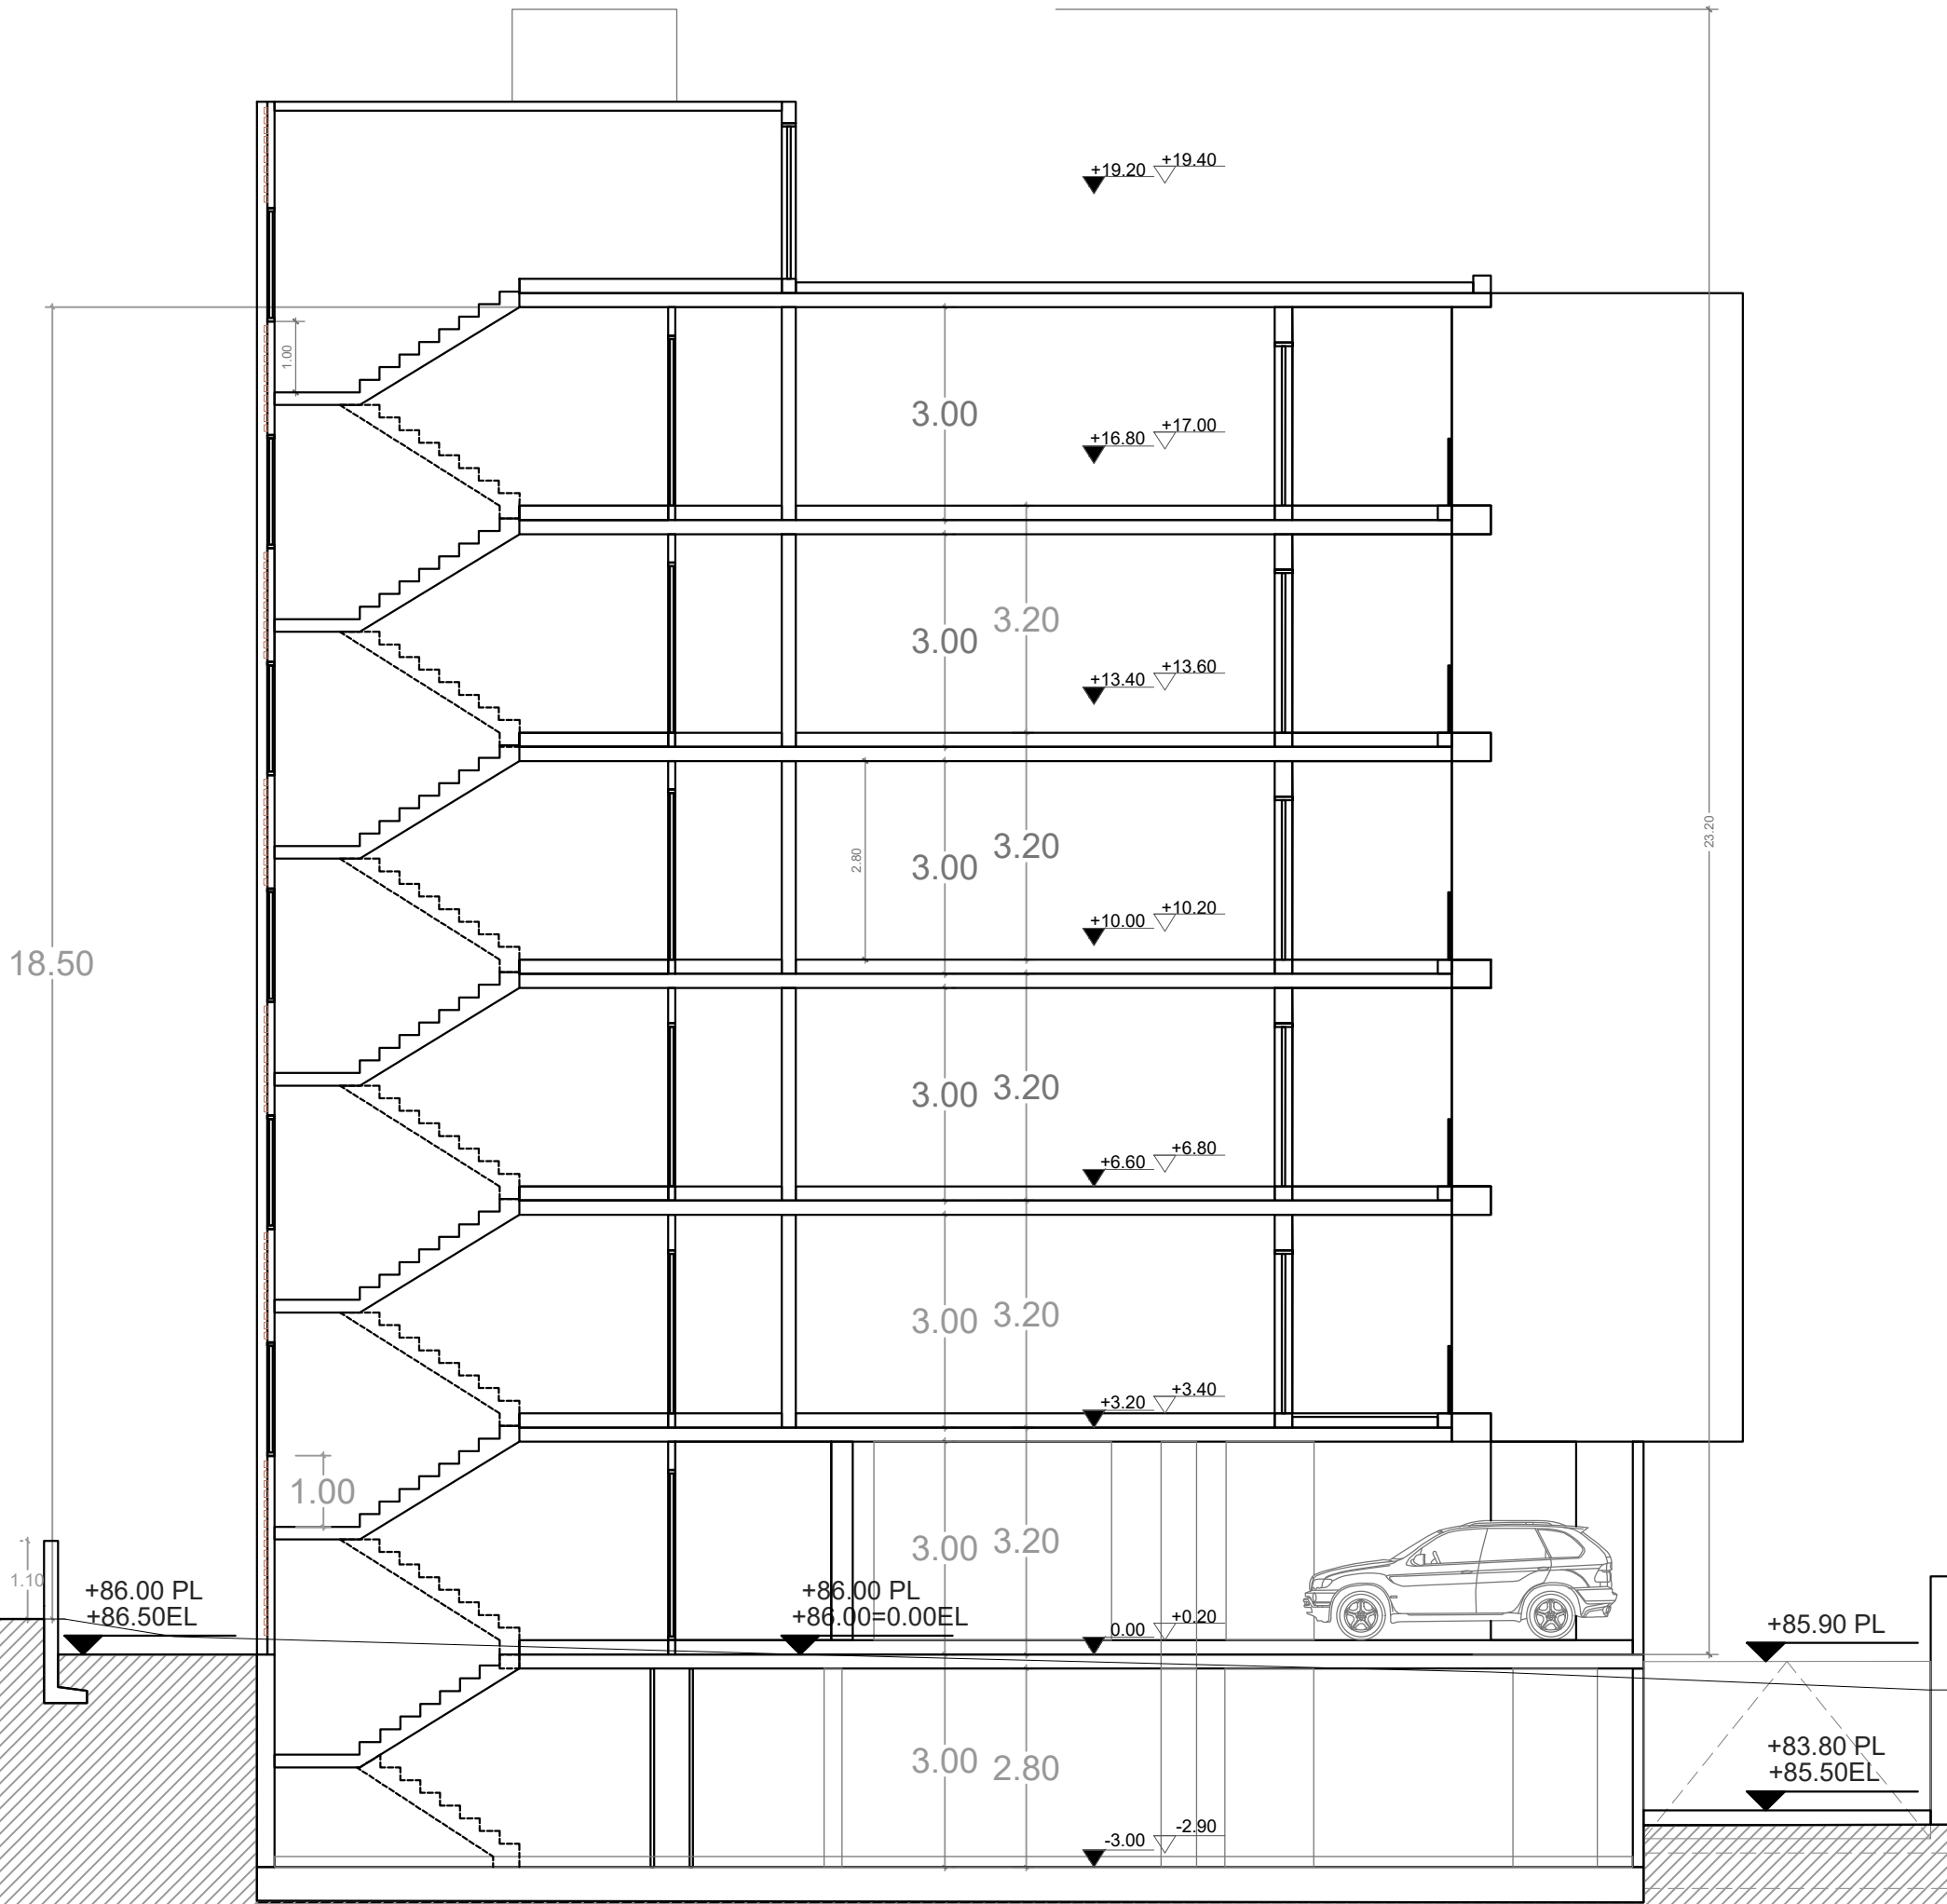

SECTION A-A

Notes:

Client: INNER CITY 3

Address:

Drawn By: AAARCHITECTS LLC

Checked By:

Ref. Number:

Date: Sep-25

Scale: 1:100

Revision:

Drawing Number


A11

Drawing Title:

SEDE ELEVATOR

KORANTINA
HOMES

Tel: +357 26623536 Fax: +357 26622422
32 Tritomou Street, Pefia - Coral Bay, Pafos
E-Mail: info@korantinahomes.com
www.korantinahomes.com

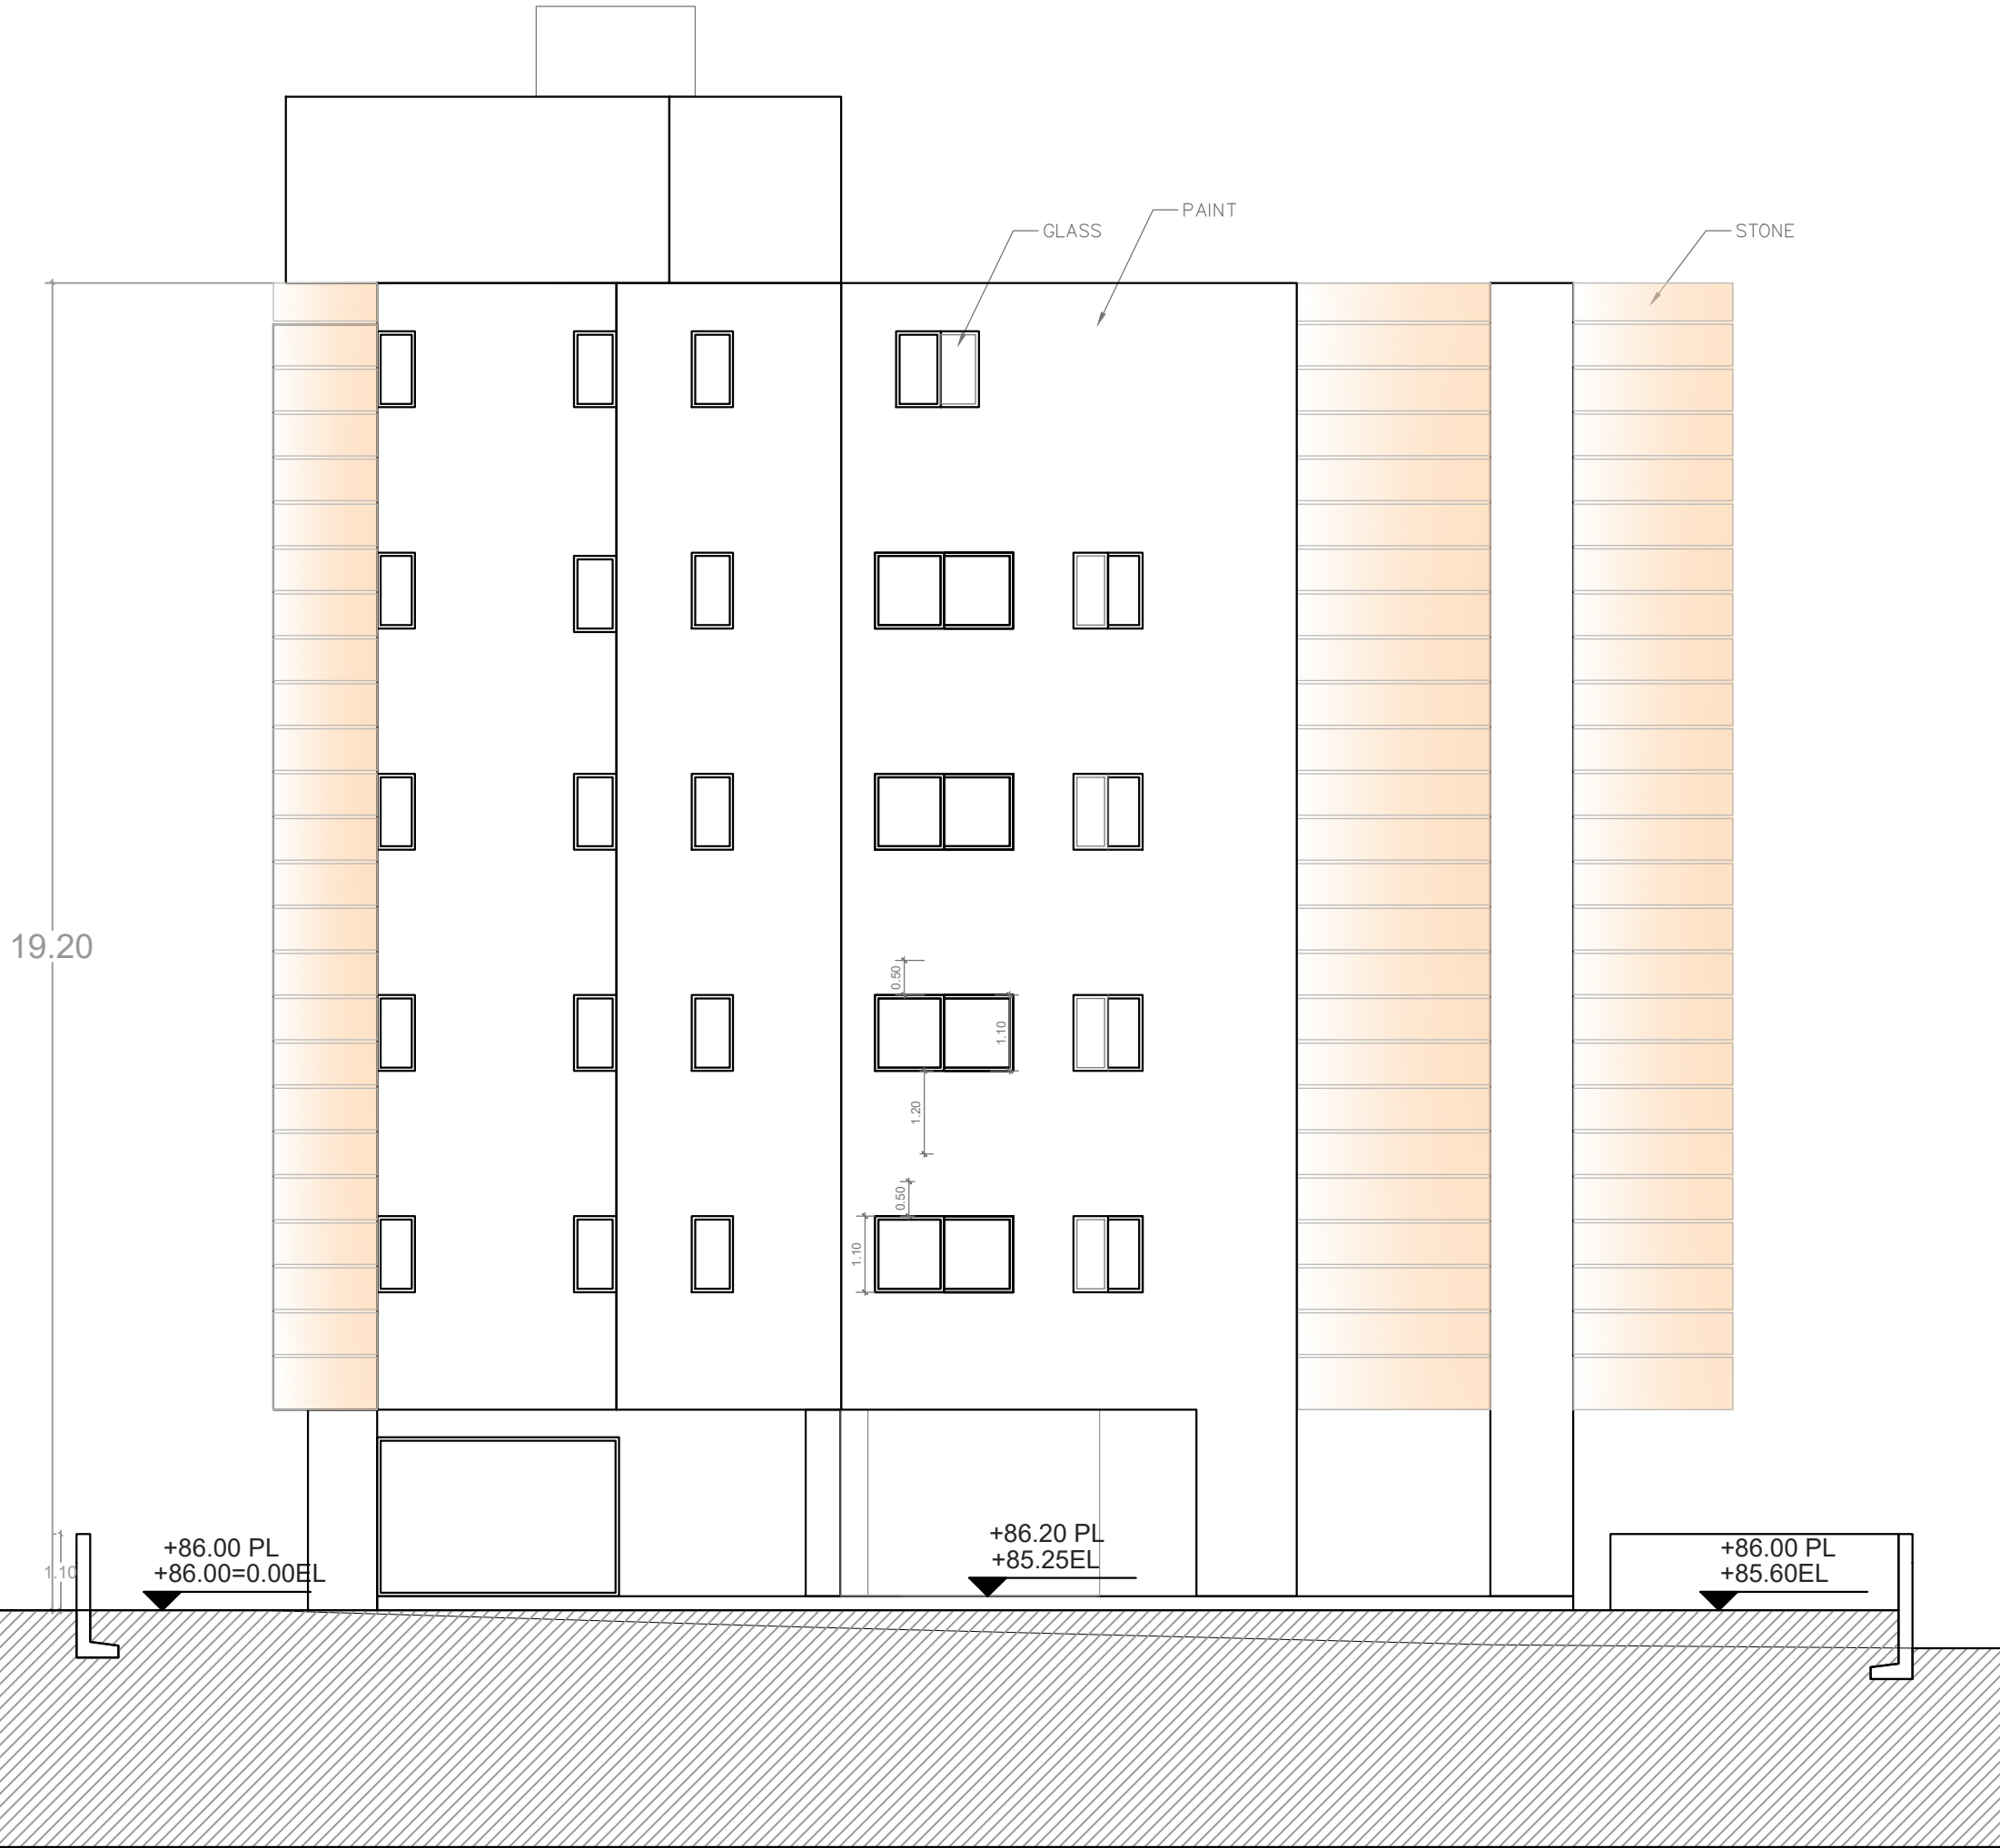

SIDE ELEVATION

Notes:

Client: INNER CITY 3

Address:

Drawn By: AAARCHITECTS LLC

Checked By:

Ref. Number:

Date: Sep-25

Scale: 1:100

Revision:

Drawing Title:

SIDE ELEVATION

KORANTINA
HOMES

Tel: +357 26623536 Fax: +357 26622422
32 Tritomou Street, Pafos - Coral Bay, Pafos
E-Mail: info@korantinahomes.com
www.korantinahomes.com



SIDE ELEVATION

Notes:

Client: INNER CITY 3

Address:

Drawn By: AAARCHITECTS LLC

Checked By:

Ref. Number:

Date: Sep-25

Scale: 1:100

Revision:

Drawing Title:

FRONT ELEVATION

KORANTINA
HOMES

Tel: +357 26623536, Fax: +357 26622422
32 Tritomou Street, Pedia - Coral Bay, Pafos
E-Mail: info@korantinahomes.com
www.korantinahomes.com



Notes:

Client: INNER CITY 3

Address:

Drawn By: AAARCHITECTS LLC

Checked By:

Ref. Number:

Date: Sep-25

Scale: 1:100

Revision:

Drawing Number


A14

Drawing Title:

BACK ELEVATION

KORANTINA
HOMES

Tel: +357 26623536 Fax: +357 26622422
32 Tritonou Street, Pafos - Coral Bay, Pafos
E-Mail: info@korantinahomes.com
www.korantinahomes.com

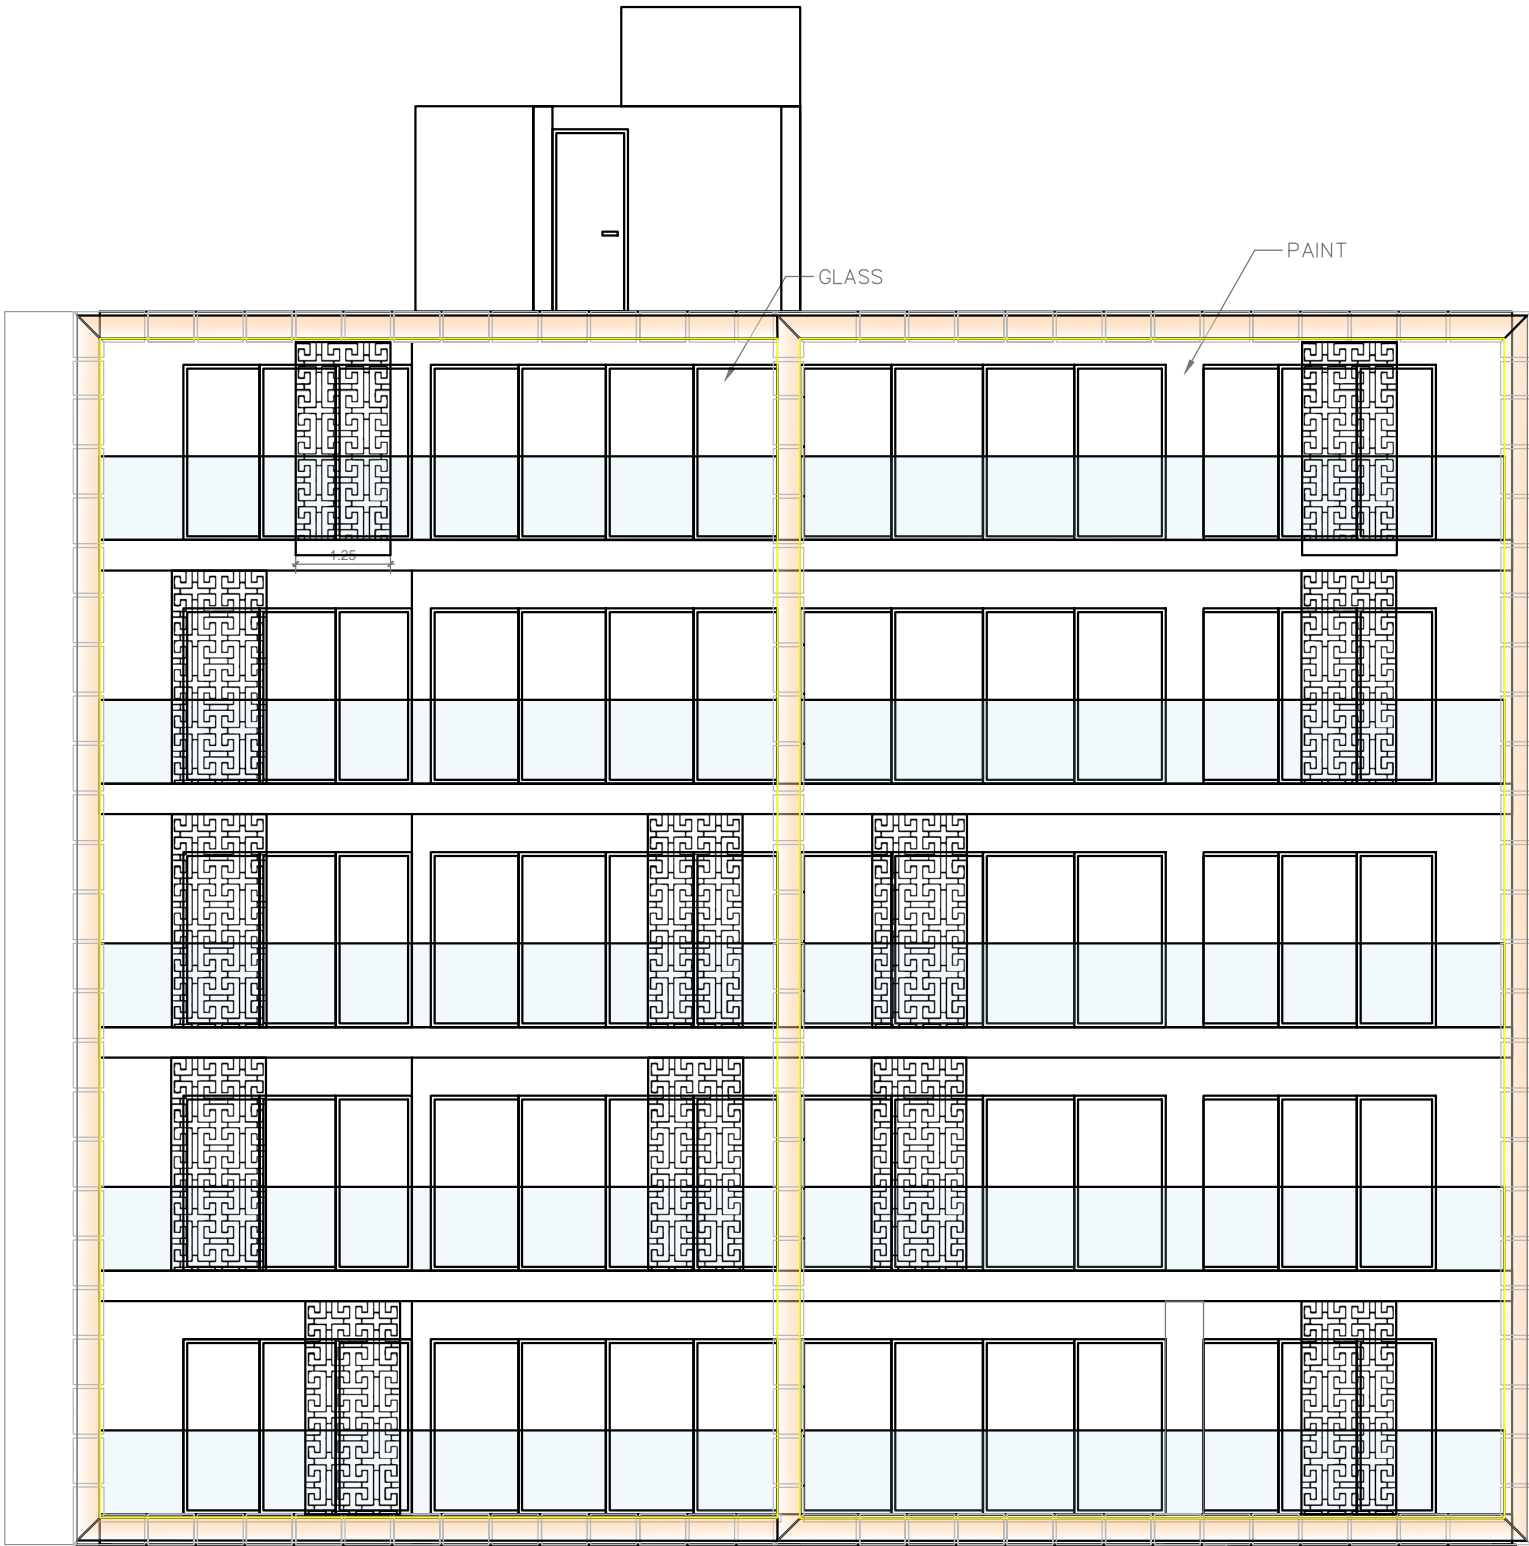


1.10



+86.00 PL
+85.50 EL



+86.00 PL
+85.70 EL

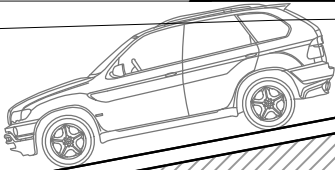

8.3%

14.23

2.20

+85.90 PL
+85.90 EL

1.10

BACK ELEVATION