


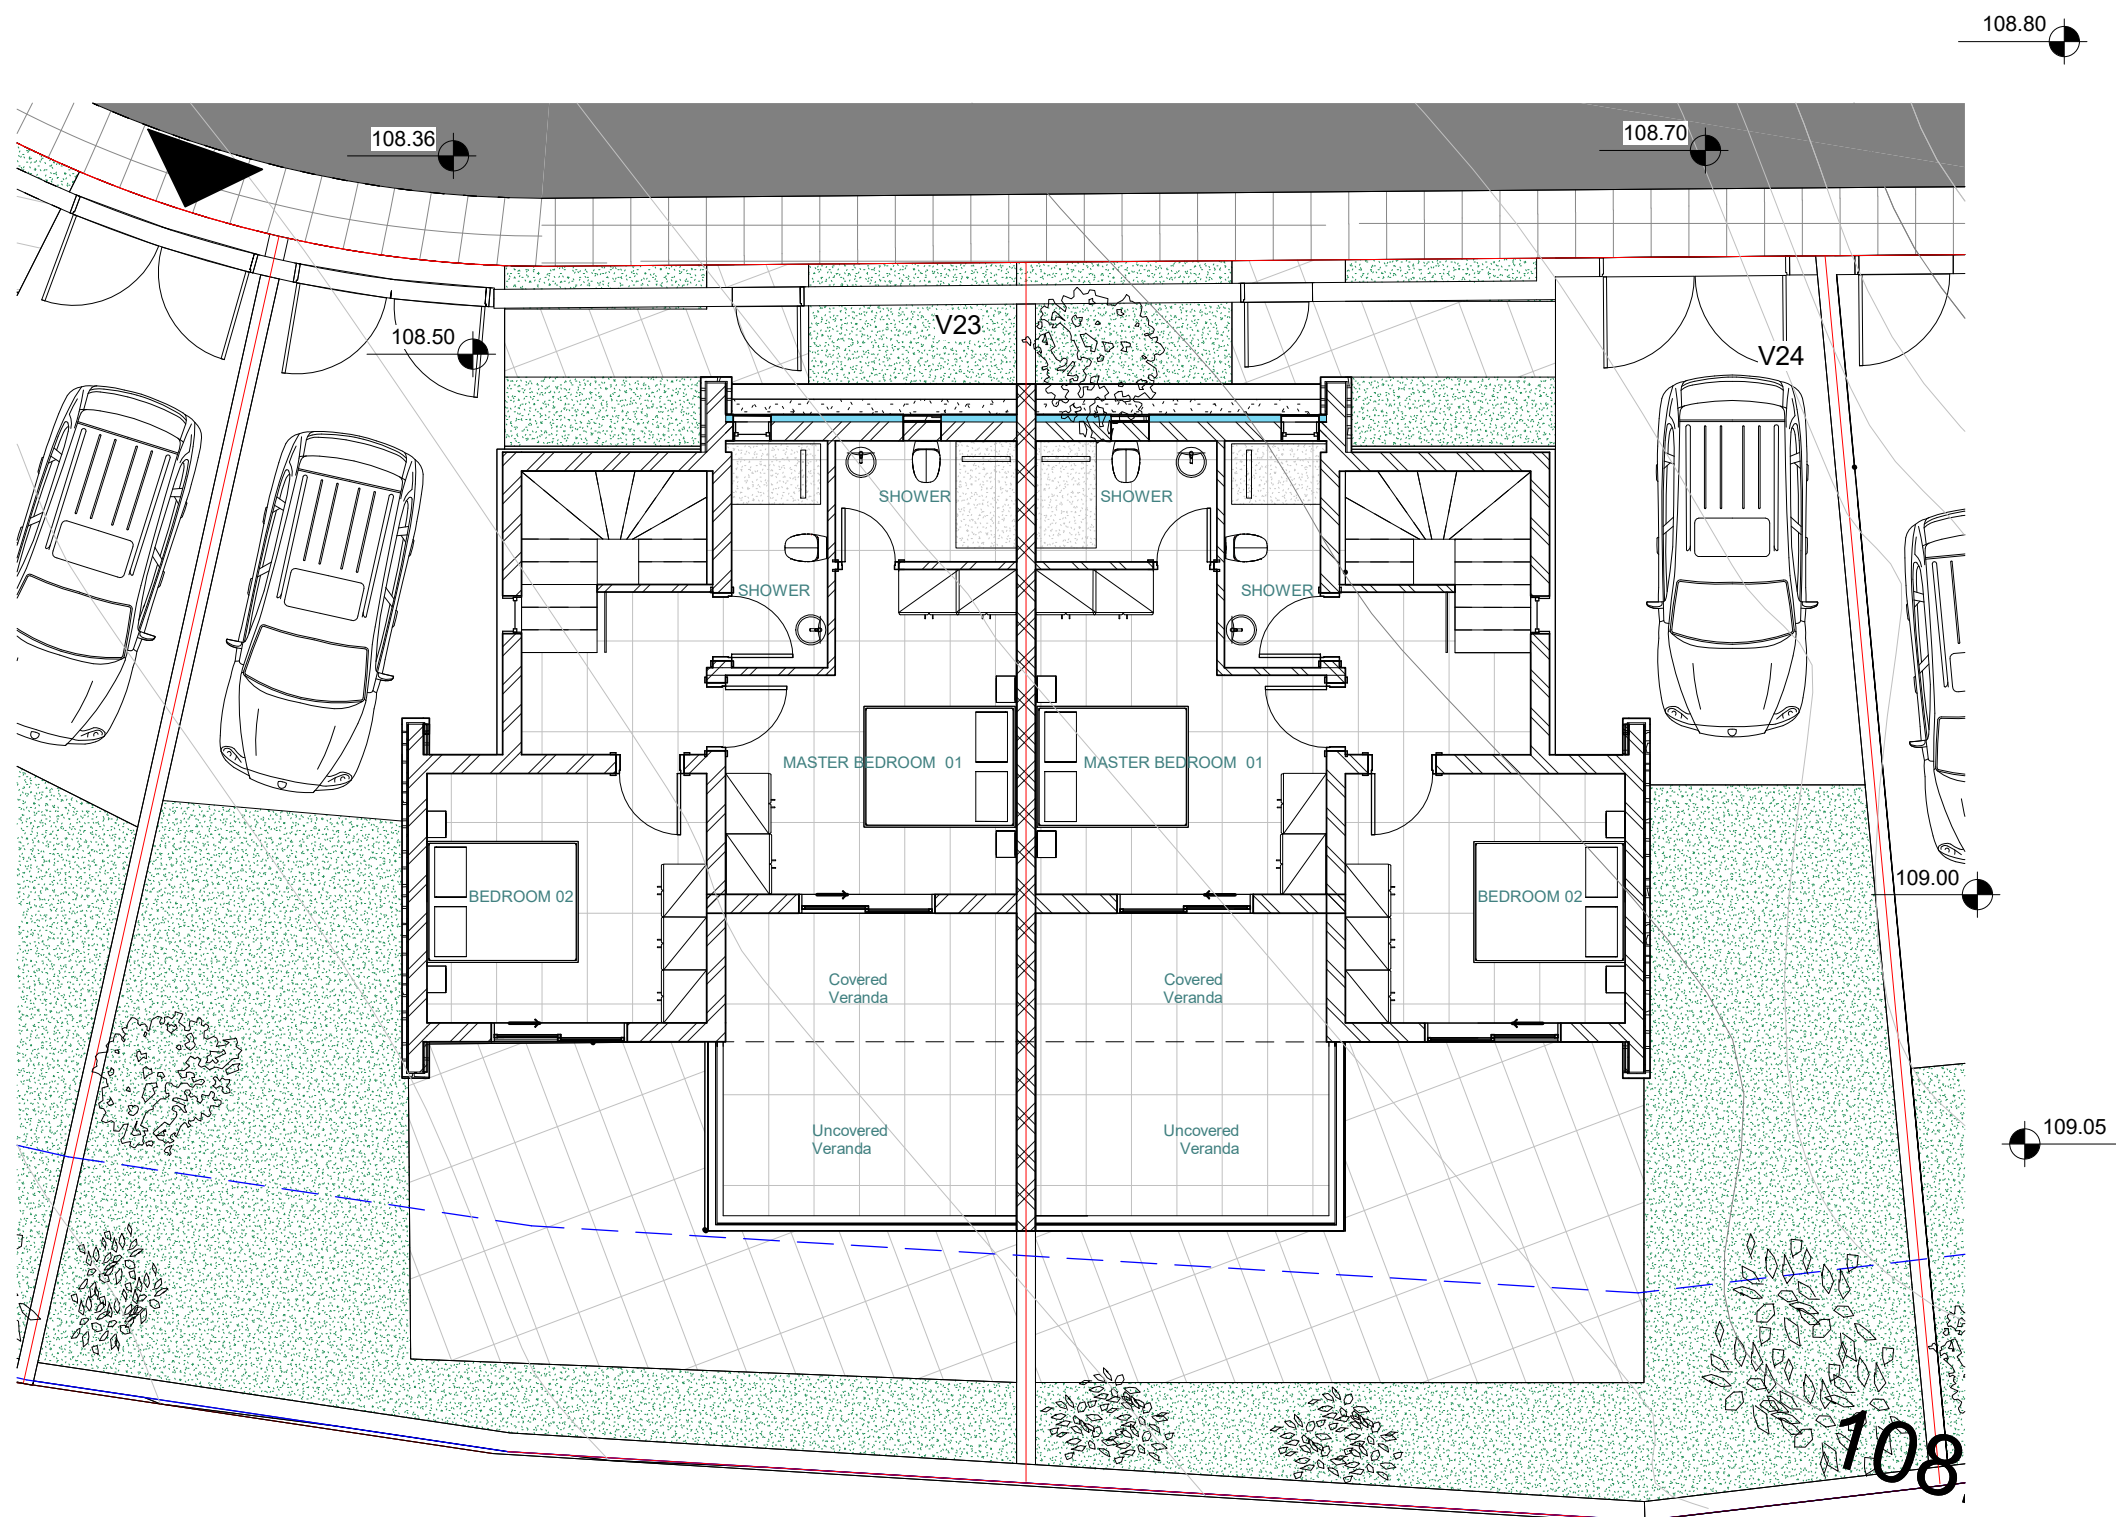

V23/V24 -First Floor plan

1 : 100

1

GENERAL NOTES

[illegible]

DRAWN BY E.P.	CHECKED BY --	APPROVED BY --	DATE 29/09/2025
------------------	------------------	-------------------	--------------------

CLIENT

-

PROJECT

DRAWING TITLE

First Floor Plan

DRAWING NUMBER	REV.
V23/V24 - 2001	1

FOLDER NUMBER	SCALE (@A3)
GV-07	1 : 100

KORANTINA HOMES

Tel. +357 26623536, Fax: +357 26622422 32
Tricomou Street , Pegia - Coral Bay, Pafos
E-Mail: info@korantinahomes.com
www.Korantinahomes.com

STAMP

PURPOSE