


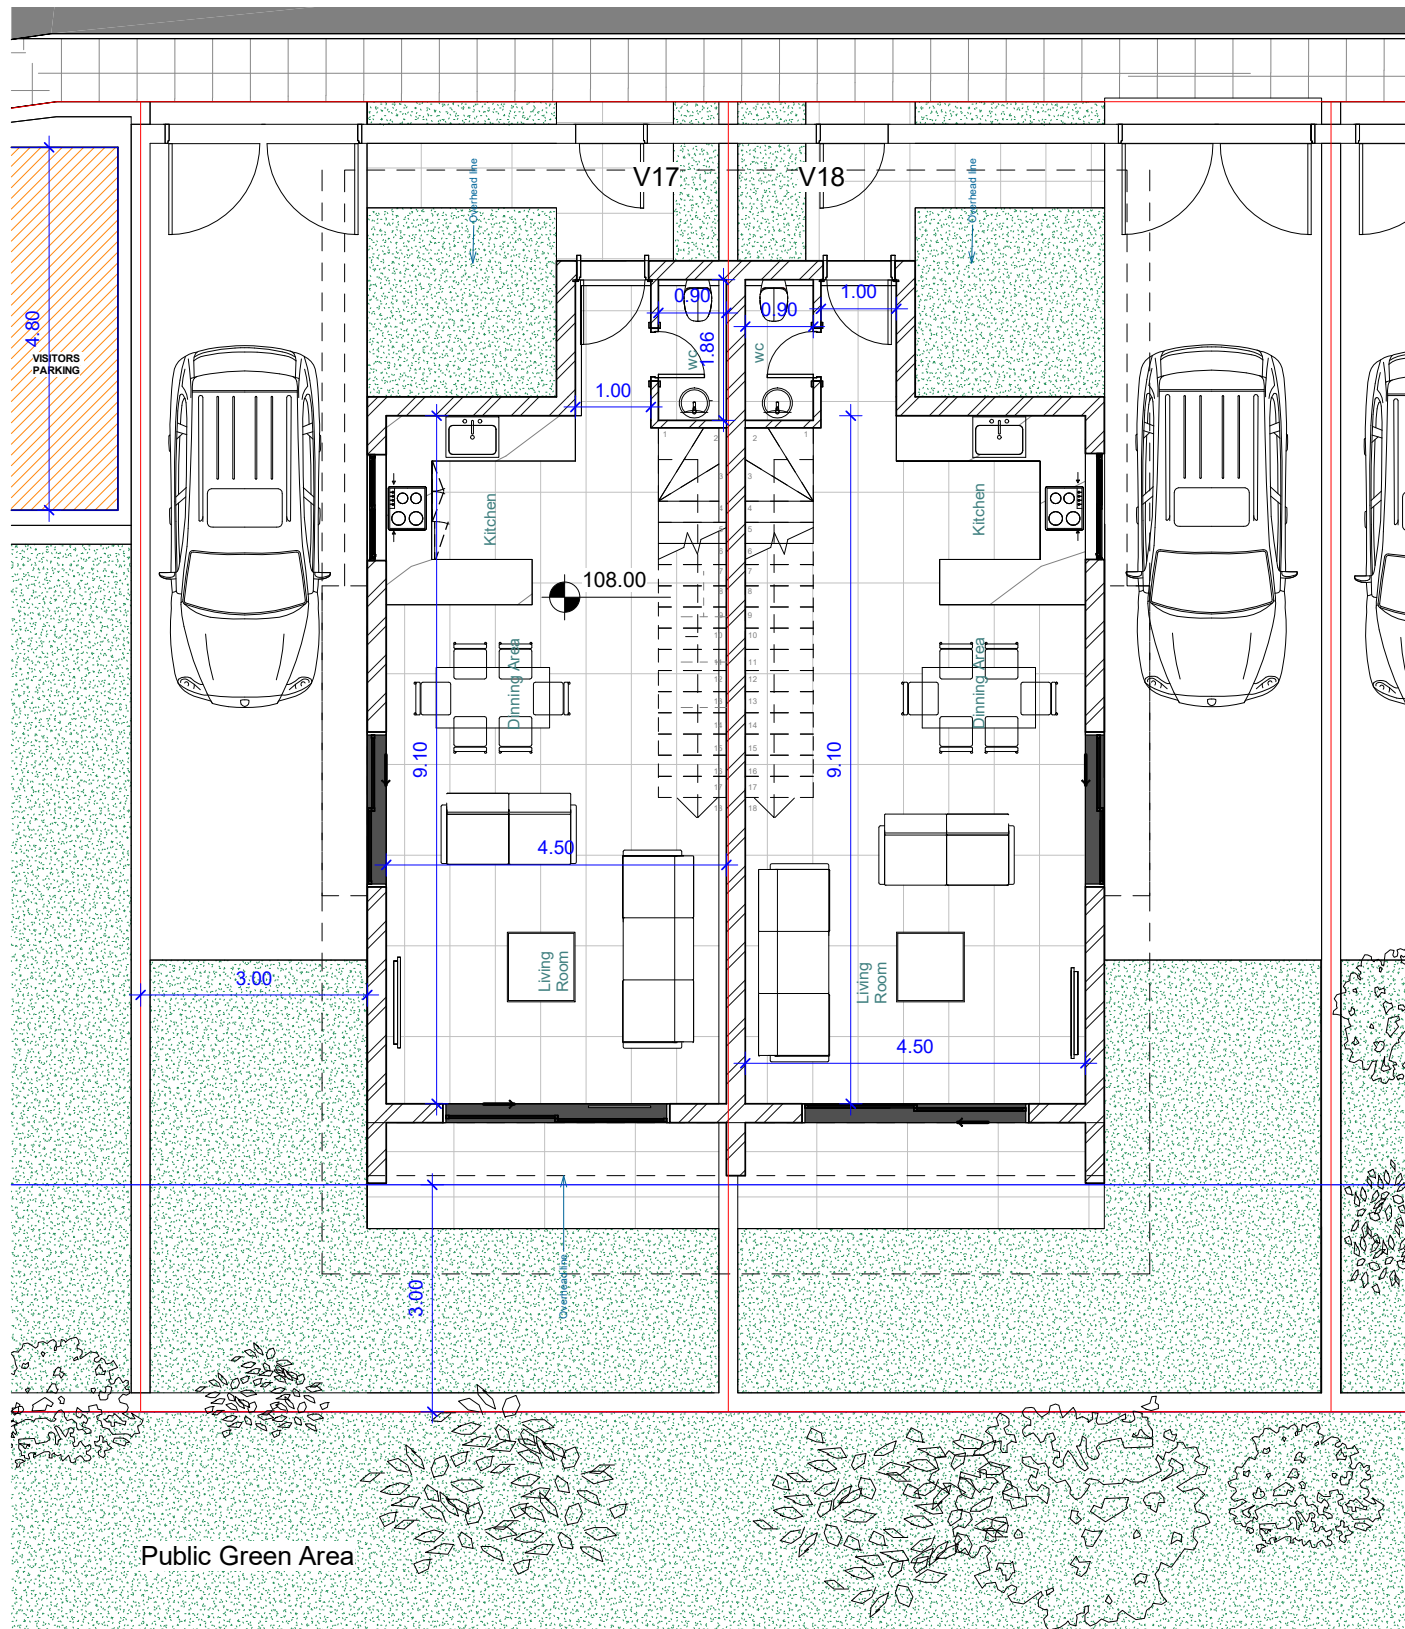

V17/V18 -Site Plan

1 : 100

1

GENERAL NOTES

REV.	MODIFICATIONS	DRW	CHK	DATE
------	---------------	-----	-----	------

DRAWN BY E.P.	CHECKED BY --	APPROVED BY --	DATE 29/09/2025
------------------	------------------	-------------------	--------------------

CLIENT --

PROJECT --

DRAWING TITLE Site Plan

DRAWING NUMBER V17/V18 - 2000	REV.
----------------------------------	------

FOLDER NUMBER GV-07	SCALE (@A3) 1 : 100
------------------------	--------------------------

**KORANTINA
HOMES**

Tel. +357 26623536, Fax: +357 26622422 32
Tricomou Street , Pegia - Coral Bay, Pafos
E-Mail: info@korantinahomes.com
www.Korantinahomes.com

STAMP

PURPOSE