


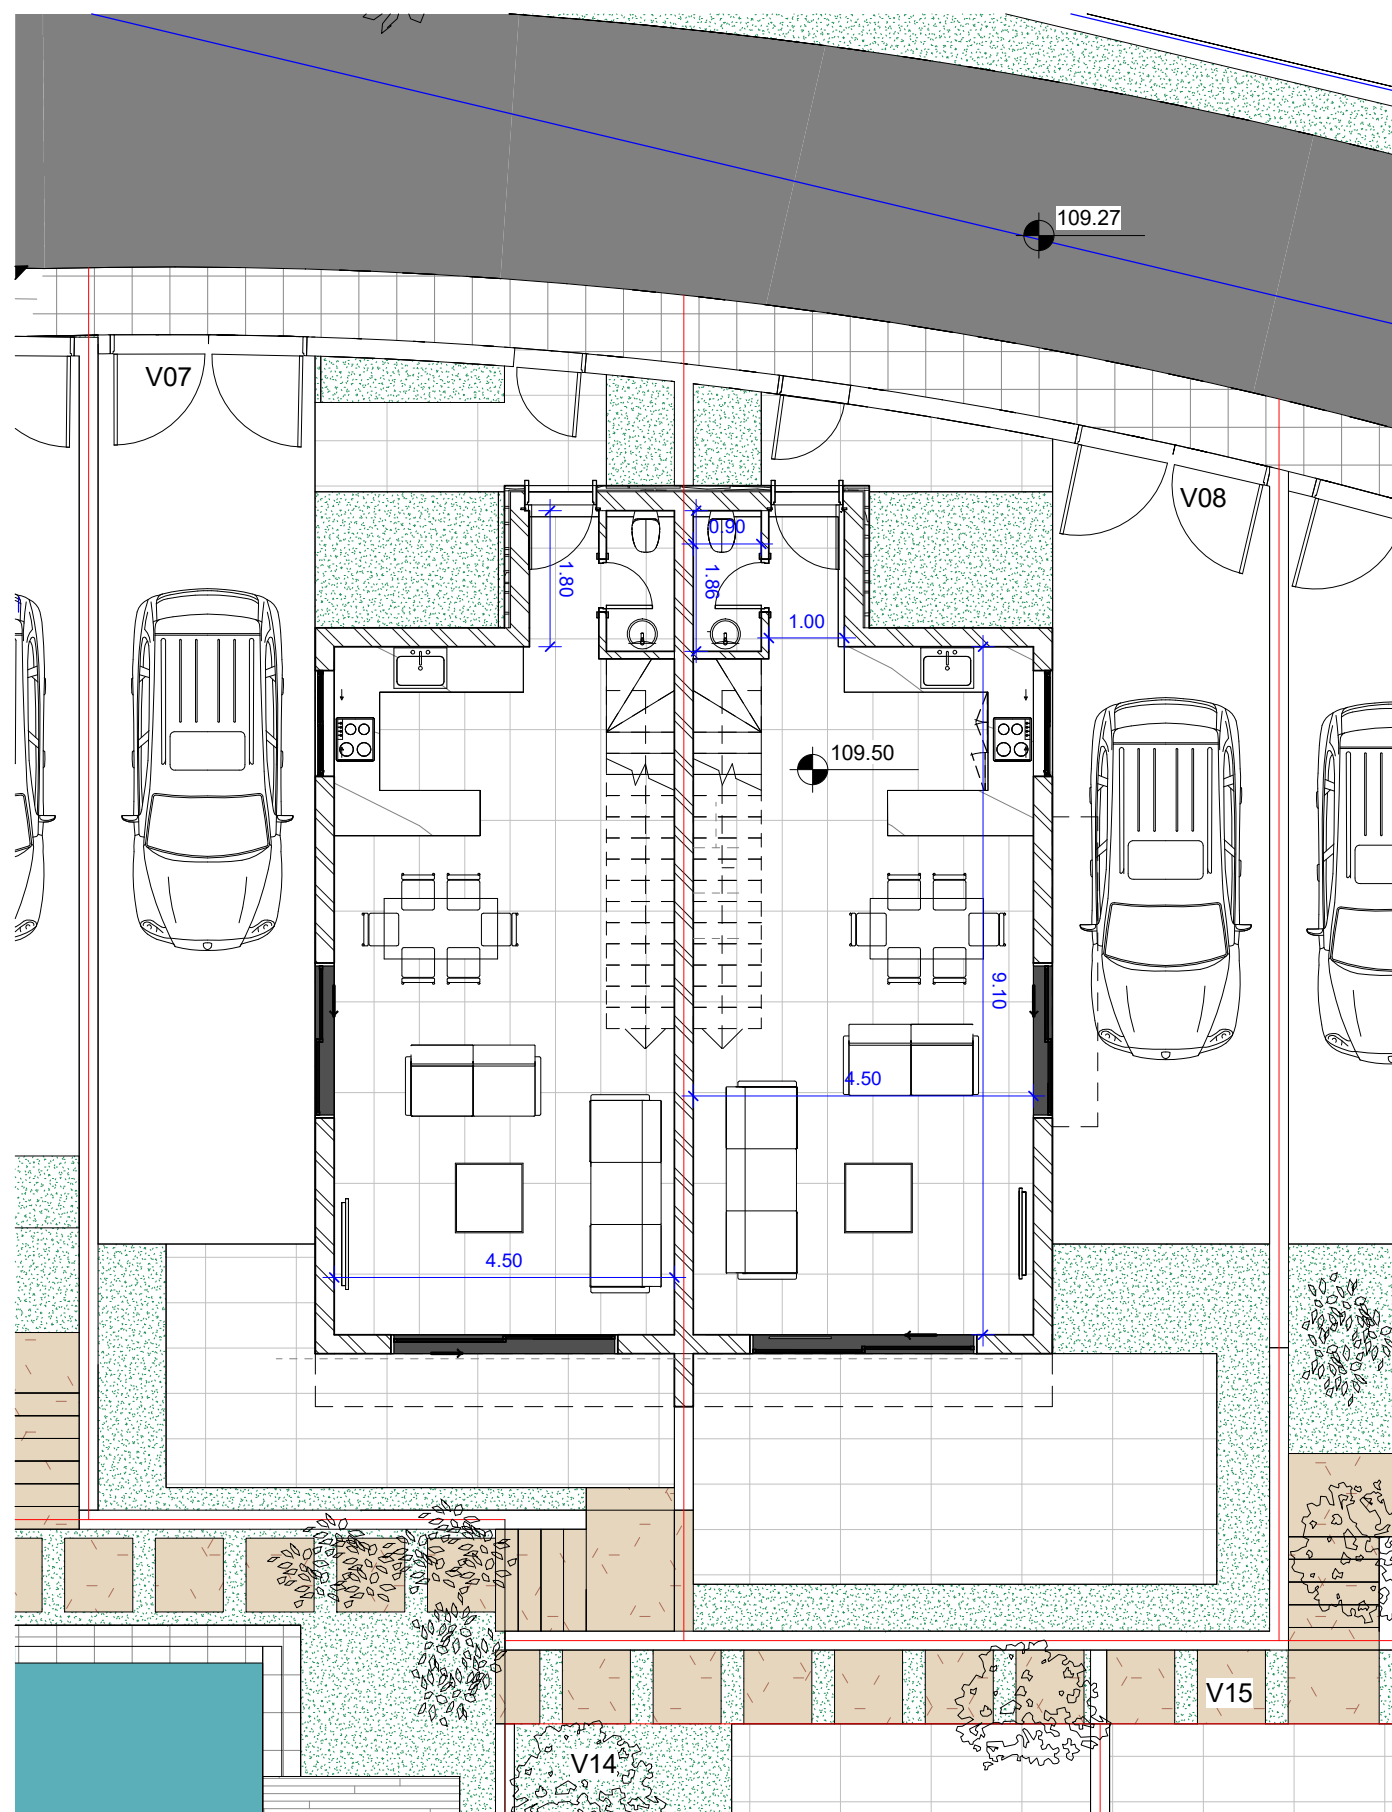

GENERAL NOTES

[illegible]

REV.	MODIFICATIONS	DRW	CHK	DATE
------	---------------	-----	-----	------

DRAWN BY E.P.	CHECKED BY --	APPROVED BY --	DATE 29/09/2025
------------------	------------------	-------------------	--------------------

CLIENT	
--	

PROJECT	
---------	--

DRAWING TITLE
Site Plan

DRAWING NUMBER	REV.
V07/V08 - 2000	1

FOLDER NUMBER	SCALE (@A3
GV-07	1 : 100



Tel. +357 26623536, Fax: +357 26622422
Tricomou Street , Pegia - Coral Bay, Pafos
E-Mail: info@korantinahomes.com
www.Korantinahomes.com

STAMP

PURPOSE