


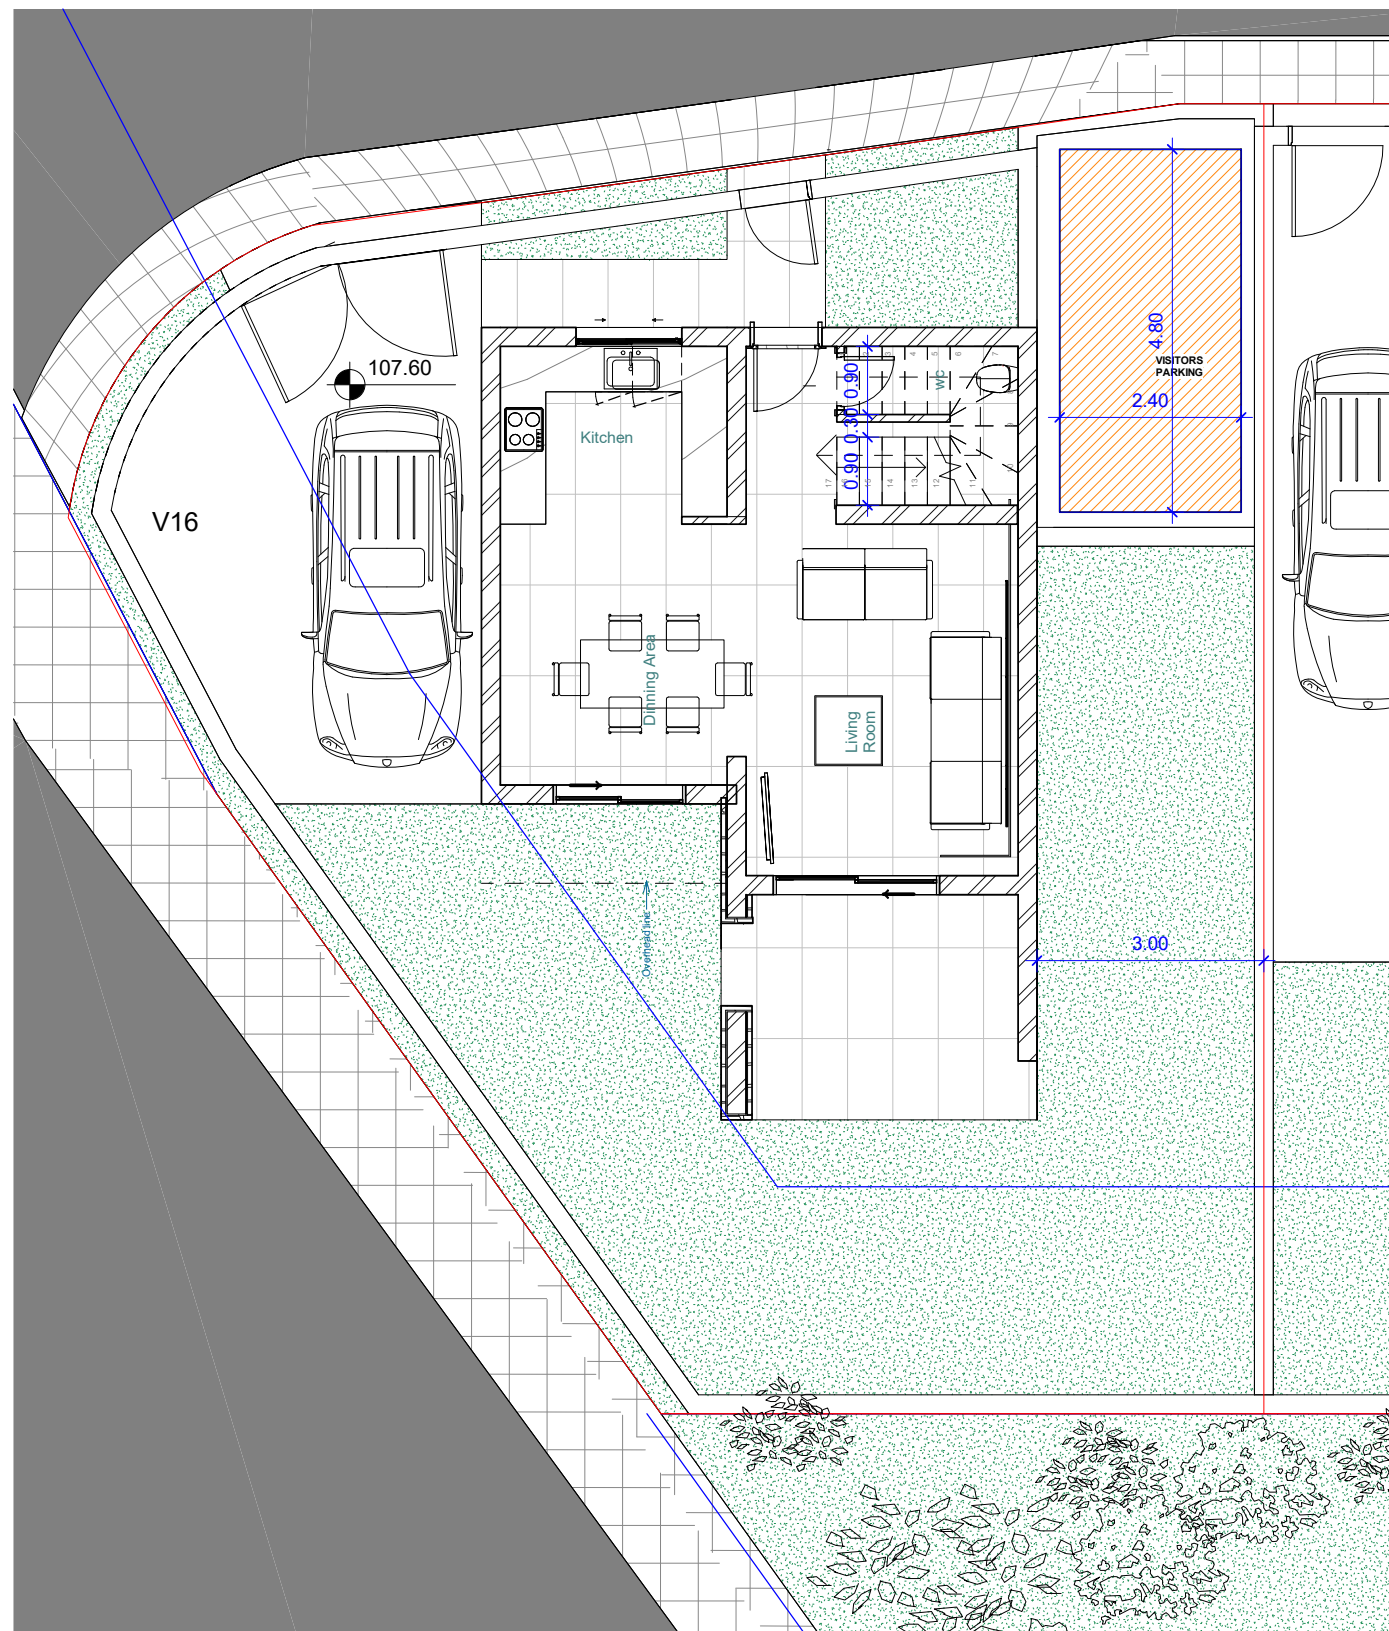

1
1 : 100

1 : 100

GENERAL NOTES

[illegible]

REV.	MODIFICATIONS	DRW	CHK	DATE
------	---------------	-----	-----	------

DRAWN BY E.P.	CHECKED BY --	APPROVED BY --	DATE 29/09/2025
------------------	------------------	-------------------	--------------------

CLIENT

—

PROJECT

—

DRAWING TITLE

Site Plan

DRAWING NUMBER	REV.
V16 - 2000	

FOLDER NUMBER	SCALE (@A3)
GV-07	1 : 100



Tel. +357 26623536, Fax: +357 26622422 32
Tricomou Street , Pegia - Coral Bay, Pafos
E-Mail: info@korantinahomes.com
www.Korantinahomes.com

STAMP

PURPOSE