


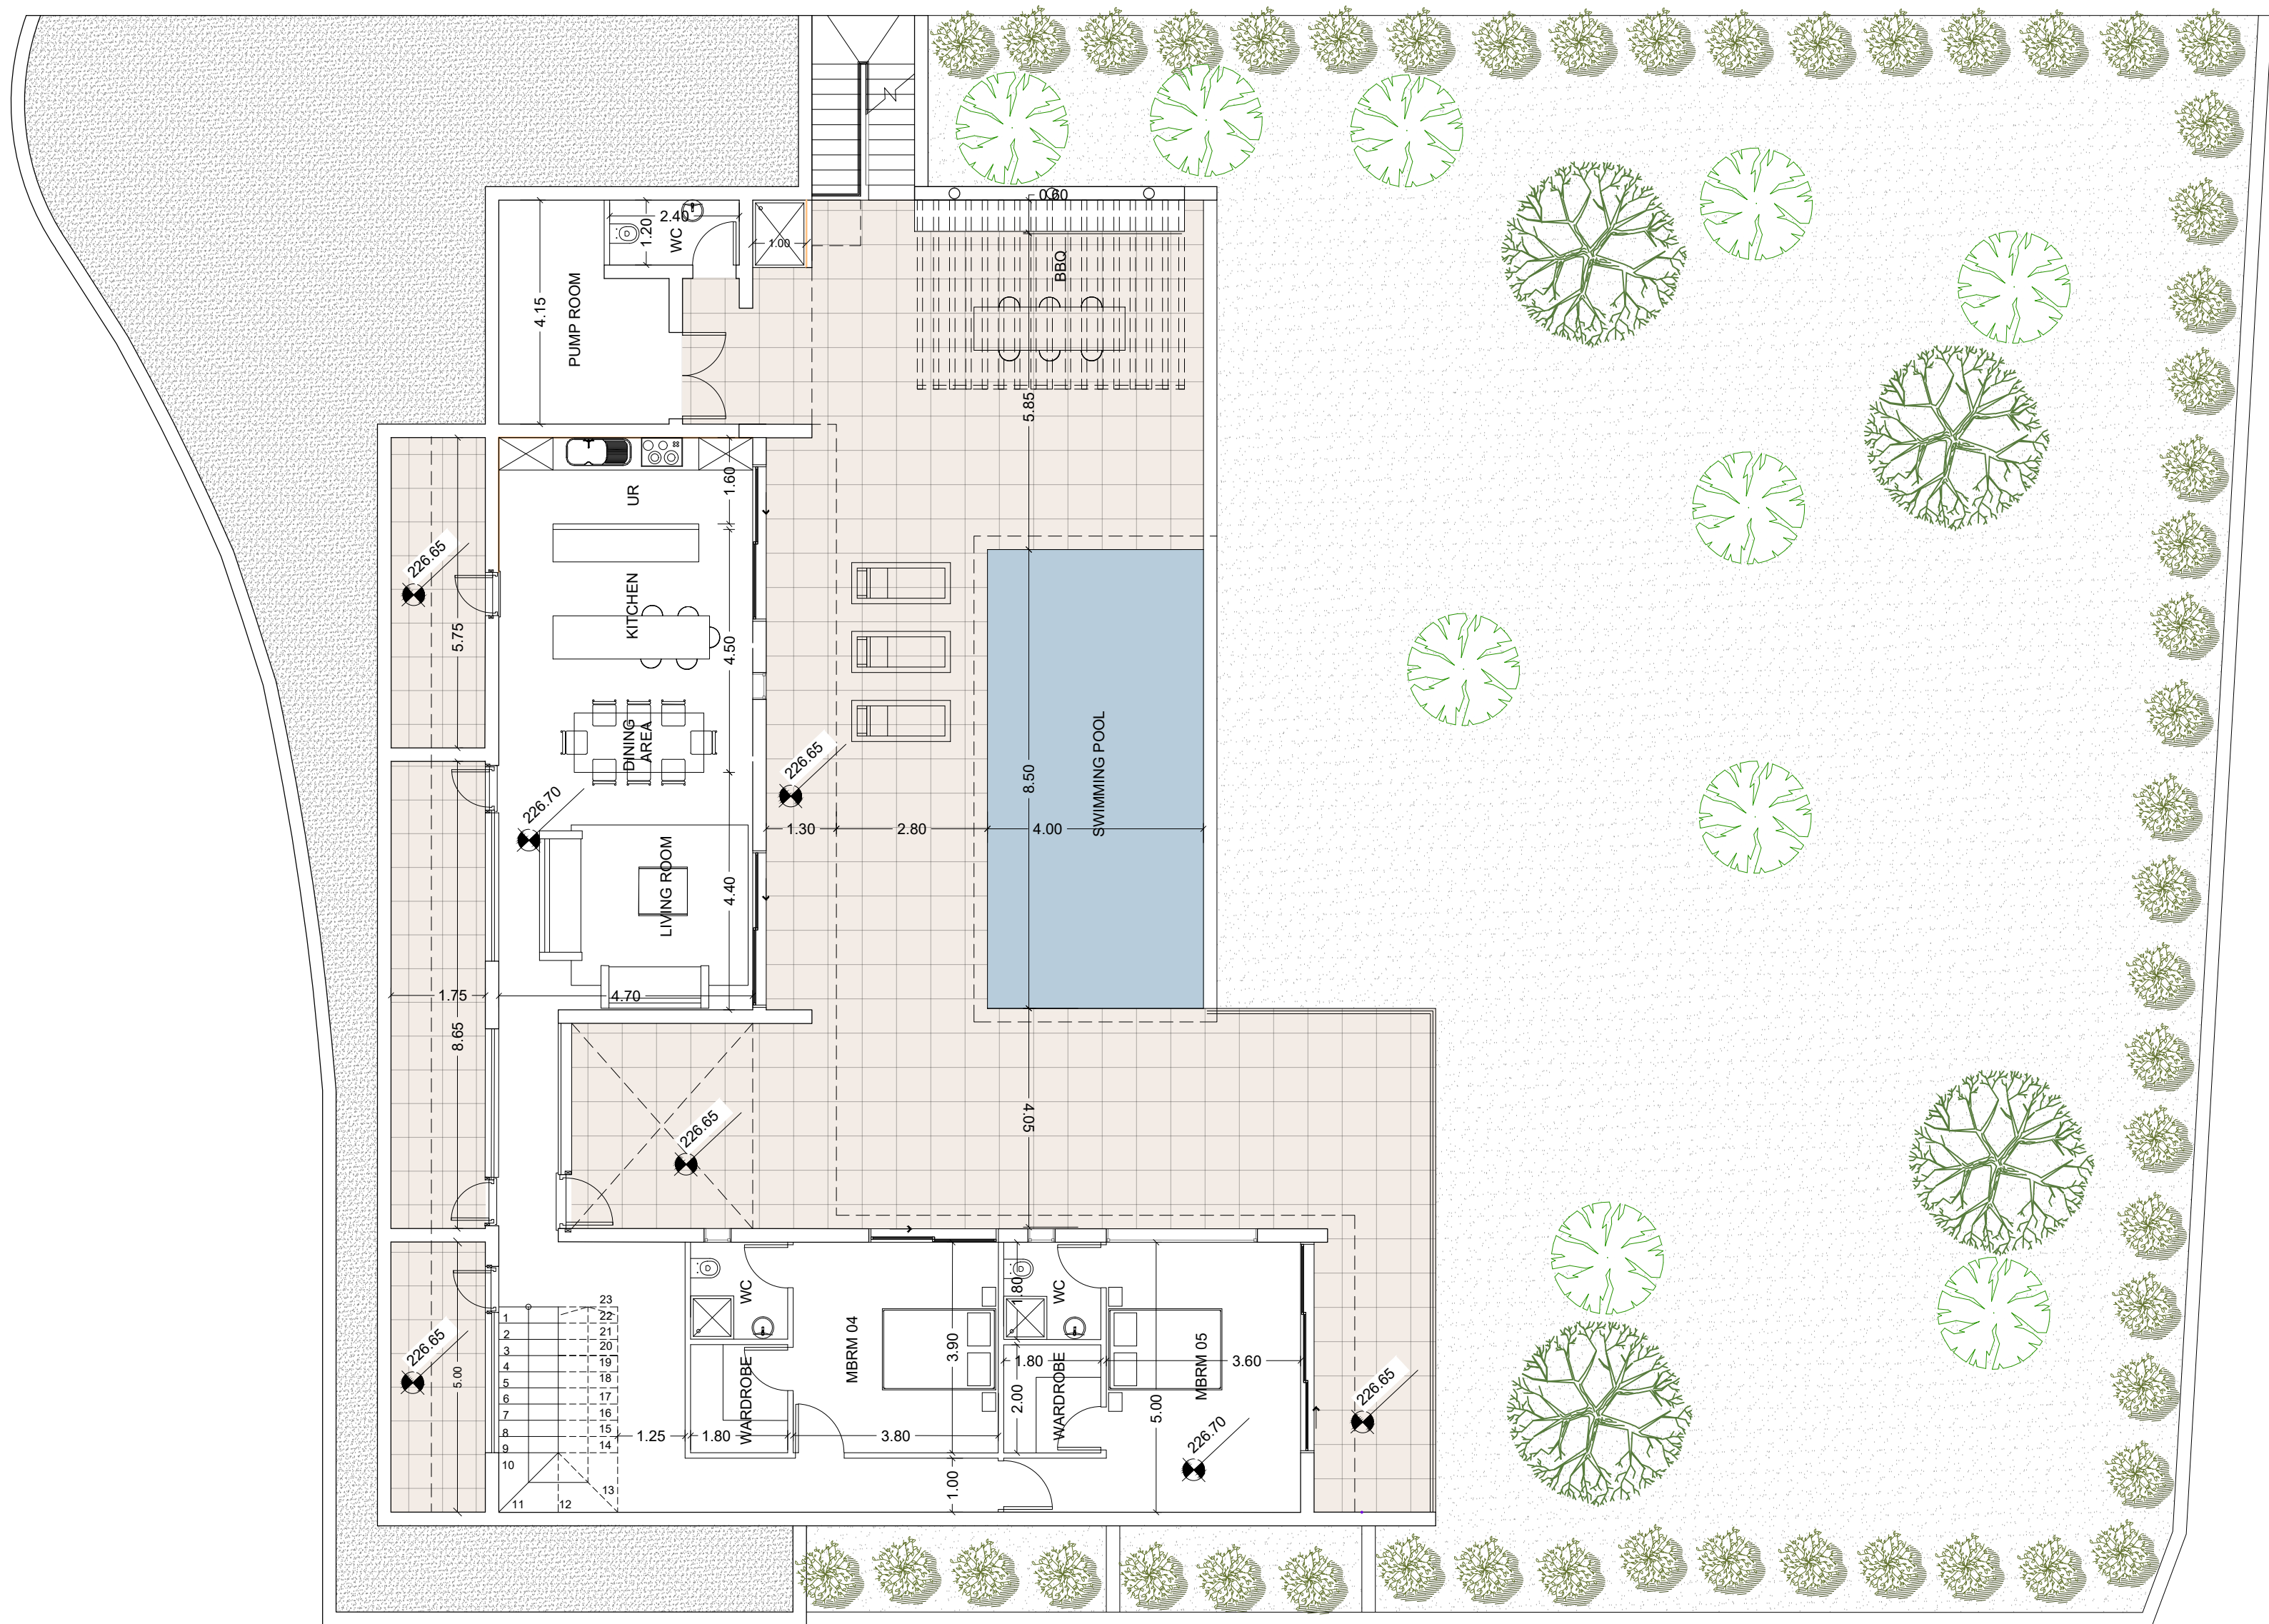

Villa 11 - Ground Floor Plan

Notes:

NOTES

Villa 11b

Client: Plot 266 (85)

Address:

Drawn By:Architecture Design Team

Checked By:

Ref. Number:

Date: FEB-26

Drawing Number

Scale: 1:100

Revision:

Paper Size: A2

A32b

Drawing Title:

Ground Floor Plan

**KORANTINA
HOMES**

Tel. +357 26623536, Fax: +357 26622422
32 Tricomou Street , Pegia - Coral Bay, Pafos
E-Mail: info@korantinahomes.com
www.korantinahomes.com