



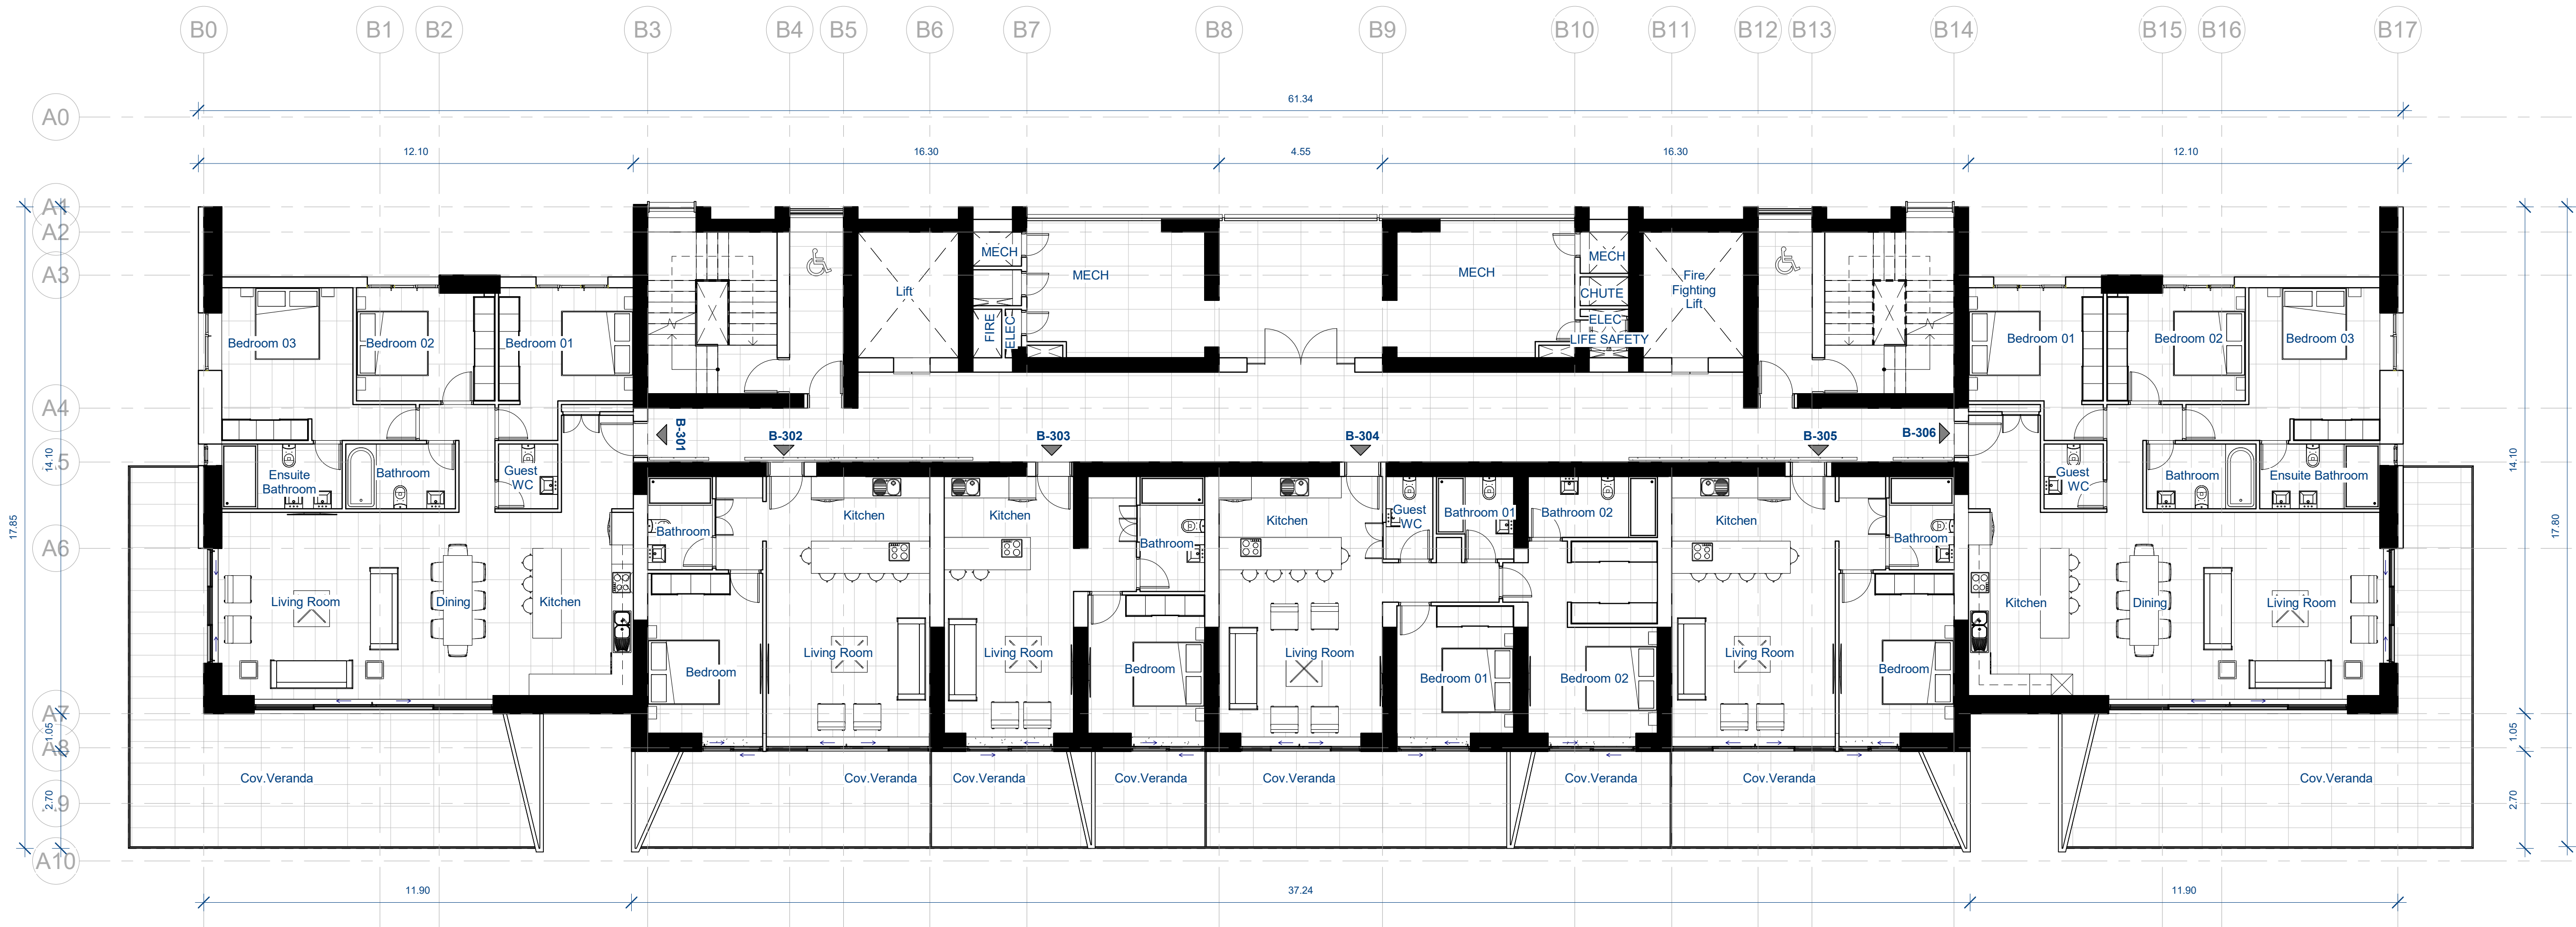

1 3rd Floor 1-100
1 : 100

GENERAL NOTES:
1. ALL DIMENSIONS TO BE CHECKED ON SITE IN CASE ANY DISCREPANCIES ARE FOUND PLEASE REPORT BEFORE WORK STARTS.
2. IN CASE ANY VARIATIONS AND DISCREPANCIES ARE FOUND IN THIS DRAWING PLEASE REPORT TO ANTREAS IOANNOU ARCHITECTS FOR FURTHER CLARIFICATIONS BEFORE WORK STARTS.
3. ALL DRAWINGS TO BE READ IN CONJUNCTION WITH THE DD DRAWINGS AND SPECIFICATIONS INFORMATION AS REQUIRED.
4. PLEASE REFER TO STRUCTURAL AND MECHANICAL ENGINEER'S DRAWINGS FOR CONFIRMATION OF ALL THE DETAILS.
5. ALL DIMENSIONS ARE NOMINAL.
6. REFER TO THE CONSOLIDATE MASTER SCHEDULE FOR FURTHER OF THE MATERIALS AND FINISHES. IN CASE ANY DISCREPANCIES ARE FOUND PLEASE REPORT BEFORE WORK STARTS.

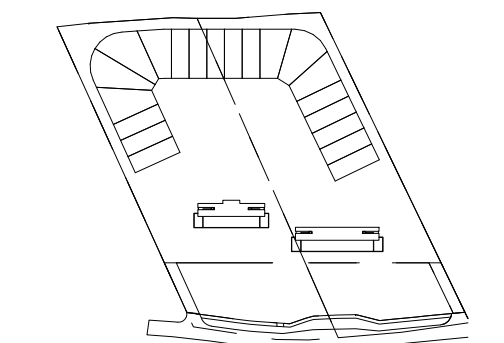

REV.	MODIFICATIONS	DRW/CHK	DATE

REFERENCE DRAWINGS

DRAWN BY: ☐ CHECKED BY: ☐ APPROVED BY: ☐ DATE: 20/02/23

CLIENT: KORANTINA

PROJECT: SOHO RESORT

PROJECT MANAGER: CHRISTOS ROUSOUNIDES

PLANNING PERMISSION ARCHITECTS: UDS ARCHITECTS

CONSULTANT STRUCTURAL ENGINEERS: A K NICOLAOU ENGINEERING CIVIL & STRUCTURAL DESIGN L.L.C.
Themis Court III, 310 Block A Paphos, Cyprus
tel.: 26 811 122 fax: 26 816 880
email: info@nkeengineering.com

MECHANICAL ENGINEERS: ANDREAS A. CHRYSANTHOU
2, Spyrou Str. 8027 Paphos, Cyprus
tel.: 26481245 / 26822582 fax: 26 822582
email: andreas_chrysanthou@yahoo.com

ELECTRICAL ENGINEERS: NIKOS NIKOLAOU
A.M. ETEK A72044 | A.M. HMY 5493
17 Georgiou Averof Str. 8027 Paphos, Cyprus
tel.: +357 99 442020, tel.: +357 99 444444, fax: +357 99 444444
email: info@doublen.com.cy

DRAWING TITLE
EAST TOWER - FLOOR PLANS - 3RD FLOOR

DRAWING NUMBER
P1 - ET - A2205

DATE
05/02/23

SCALE (@A1)
1 : 100

FOLDER NUMBER
17.269

antreas ioannou architects
14a, 25th March str., 8047, Paphos
P.O. Box 80792, 8107, Paphos, Cyprus
tel.: 26 221972 fax: 26 221932
email: info@antreasioannouarchitects.com

STAMP

PURPOSE