



Villa 1

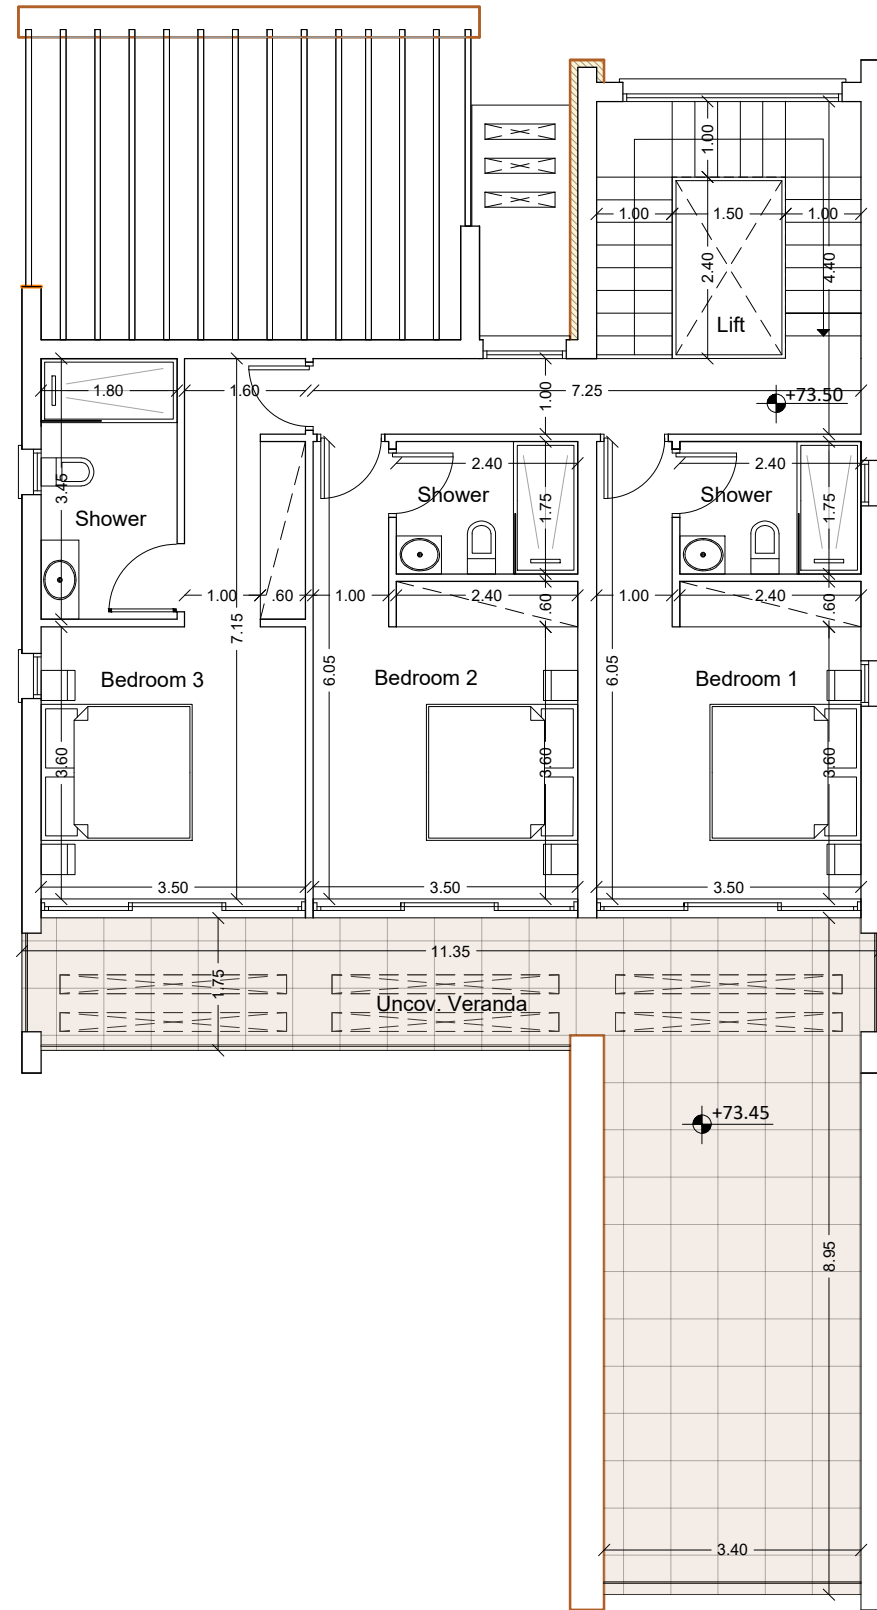


First Floor Plan

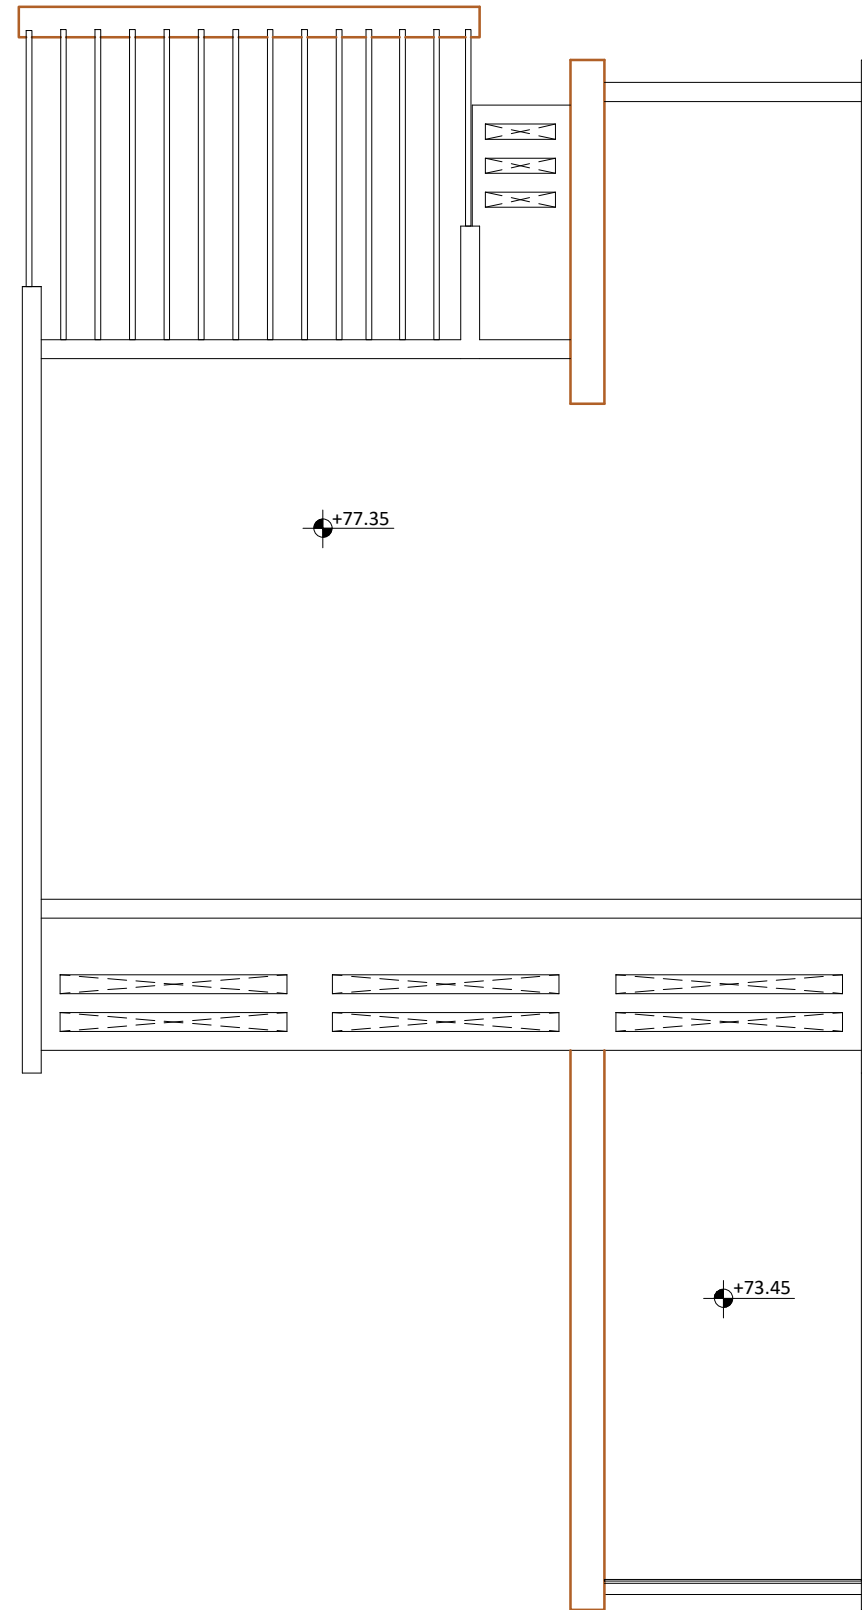

Roof Plan

Notes:

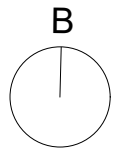

Client: Plot 97

Address:

Drawn By: Architecture Design Team

Checked By: AP

Ref. Number:

Date: Apr-24

Drawing Number

Scale: 1:100

Revision:

A03

Drawing Title:

Roof Plan

**KORANTINA  
HOMES**

Tel. +357 26623536, Fax: +357 26622422  
32 Tricomou Street, Pegia - Coral Bay, Pafos  
E-Mail: info@korantinahomes.com  
www.korantinahomes.com