
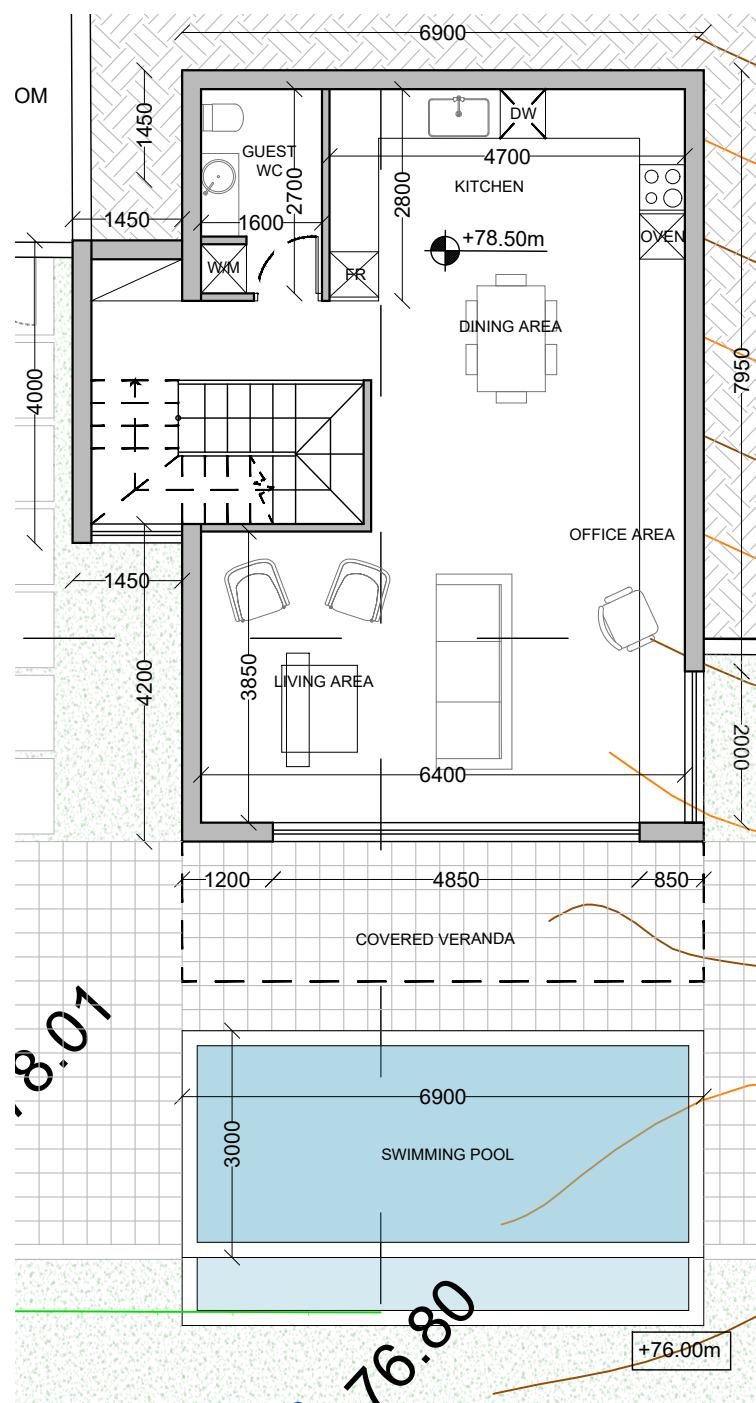




vardastudio
architects + designers

Andreas Vardas BA(HONS), DIP(ARCH), RIBA Chartered Architect
tel. 26947266 / 99427634 fax. 26220886 email vardas@spidernet.com.cy

PLOT 3 GALLERY, CHLORAKAS

DESIGN STAGE SEPTEMBER 2025	drawn: IK check: A Vardas (Αρ.μητρώου Α061332)
MASTERPLAN	1:200@A1 DWG NO. AP 00

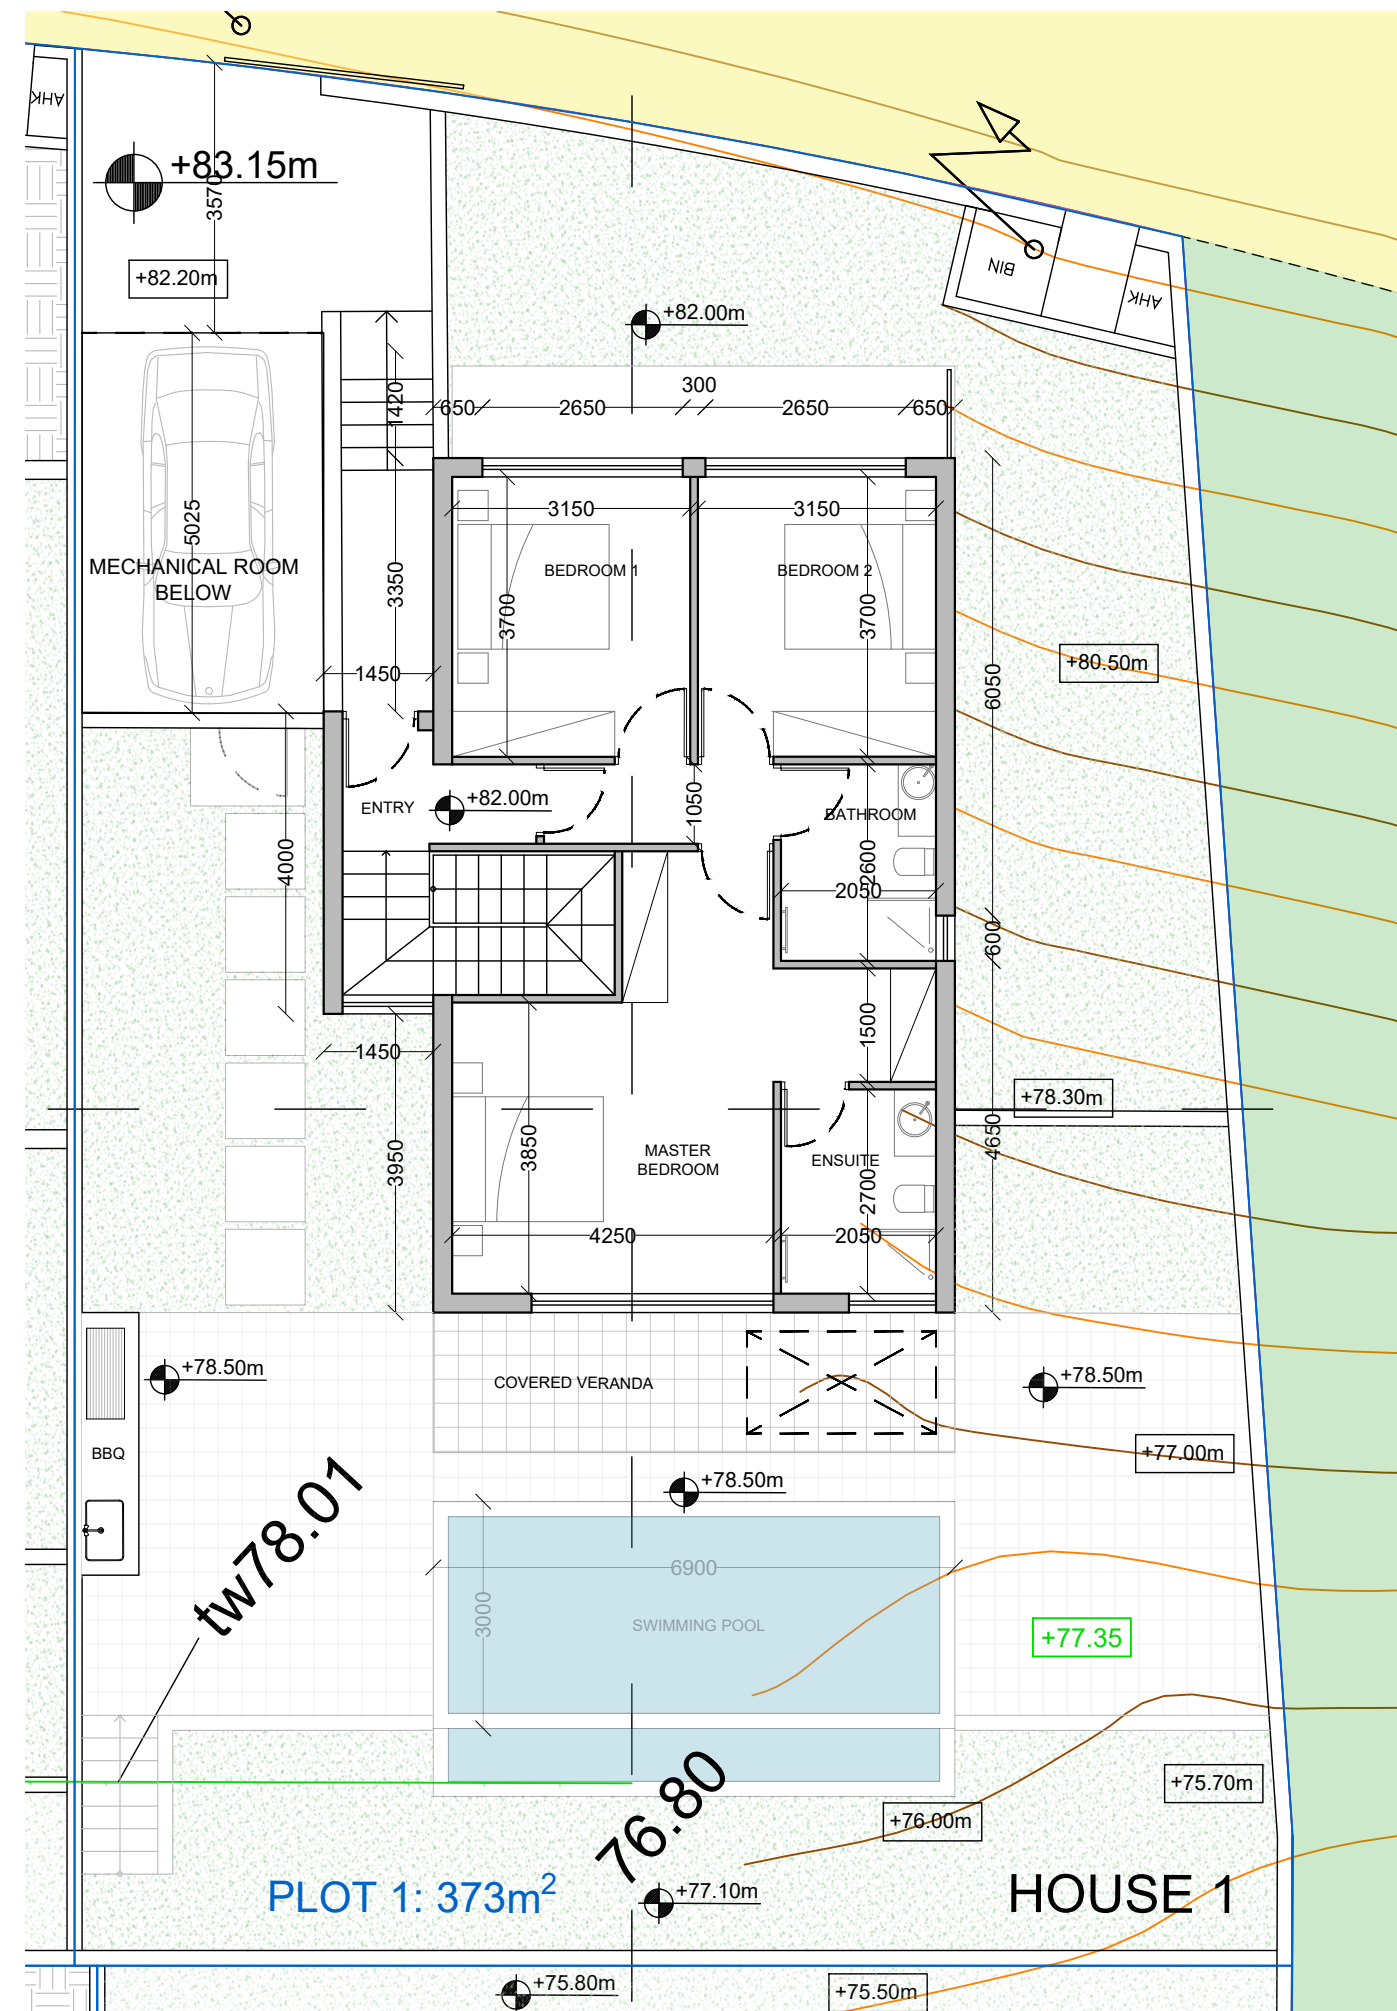

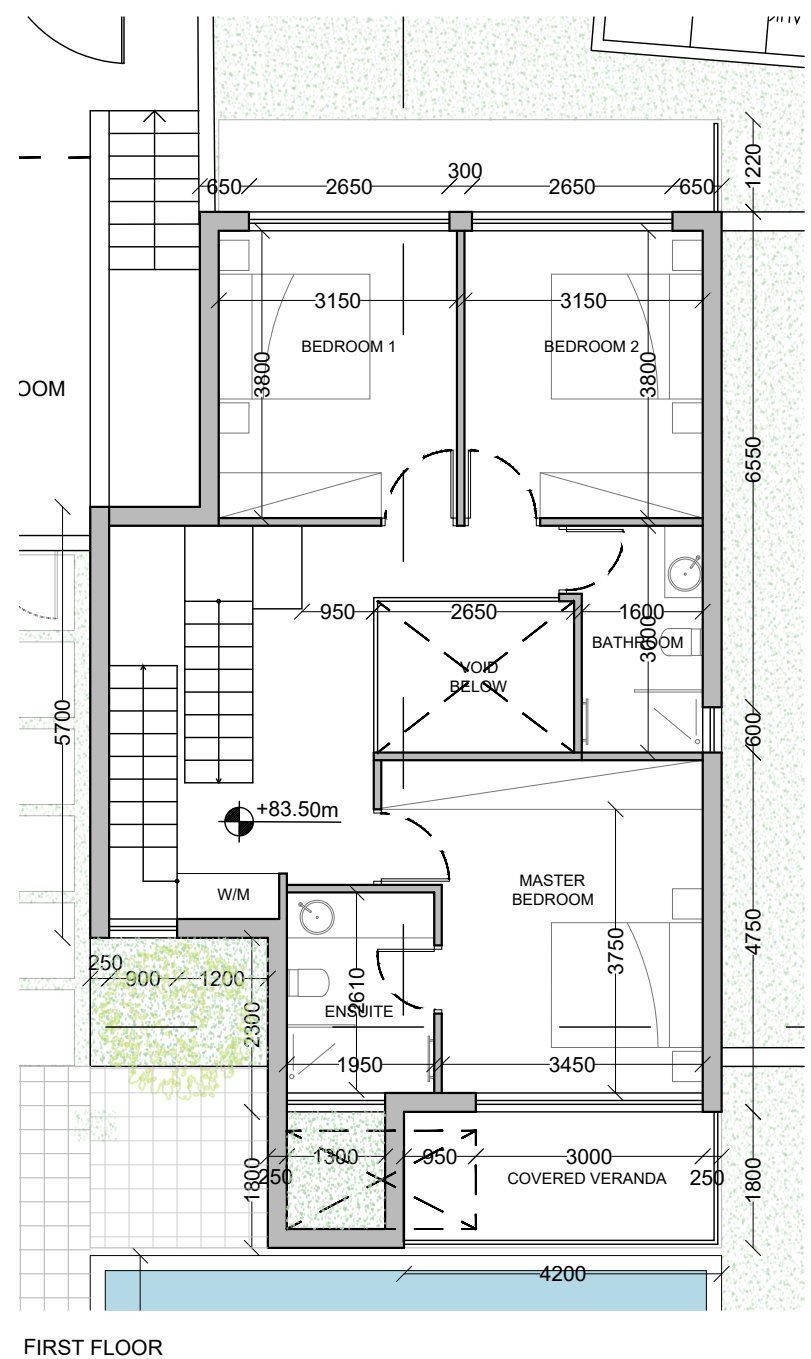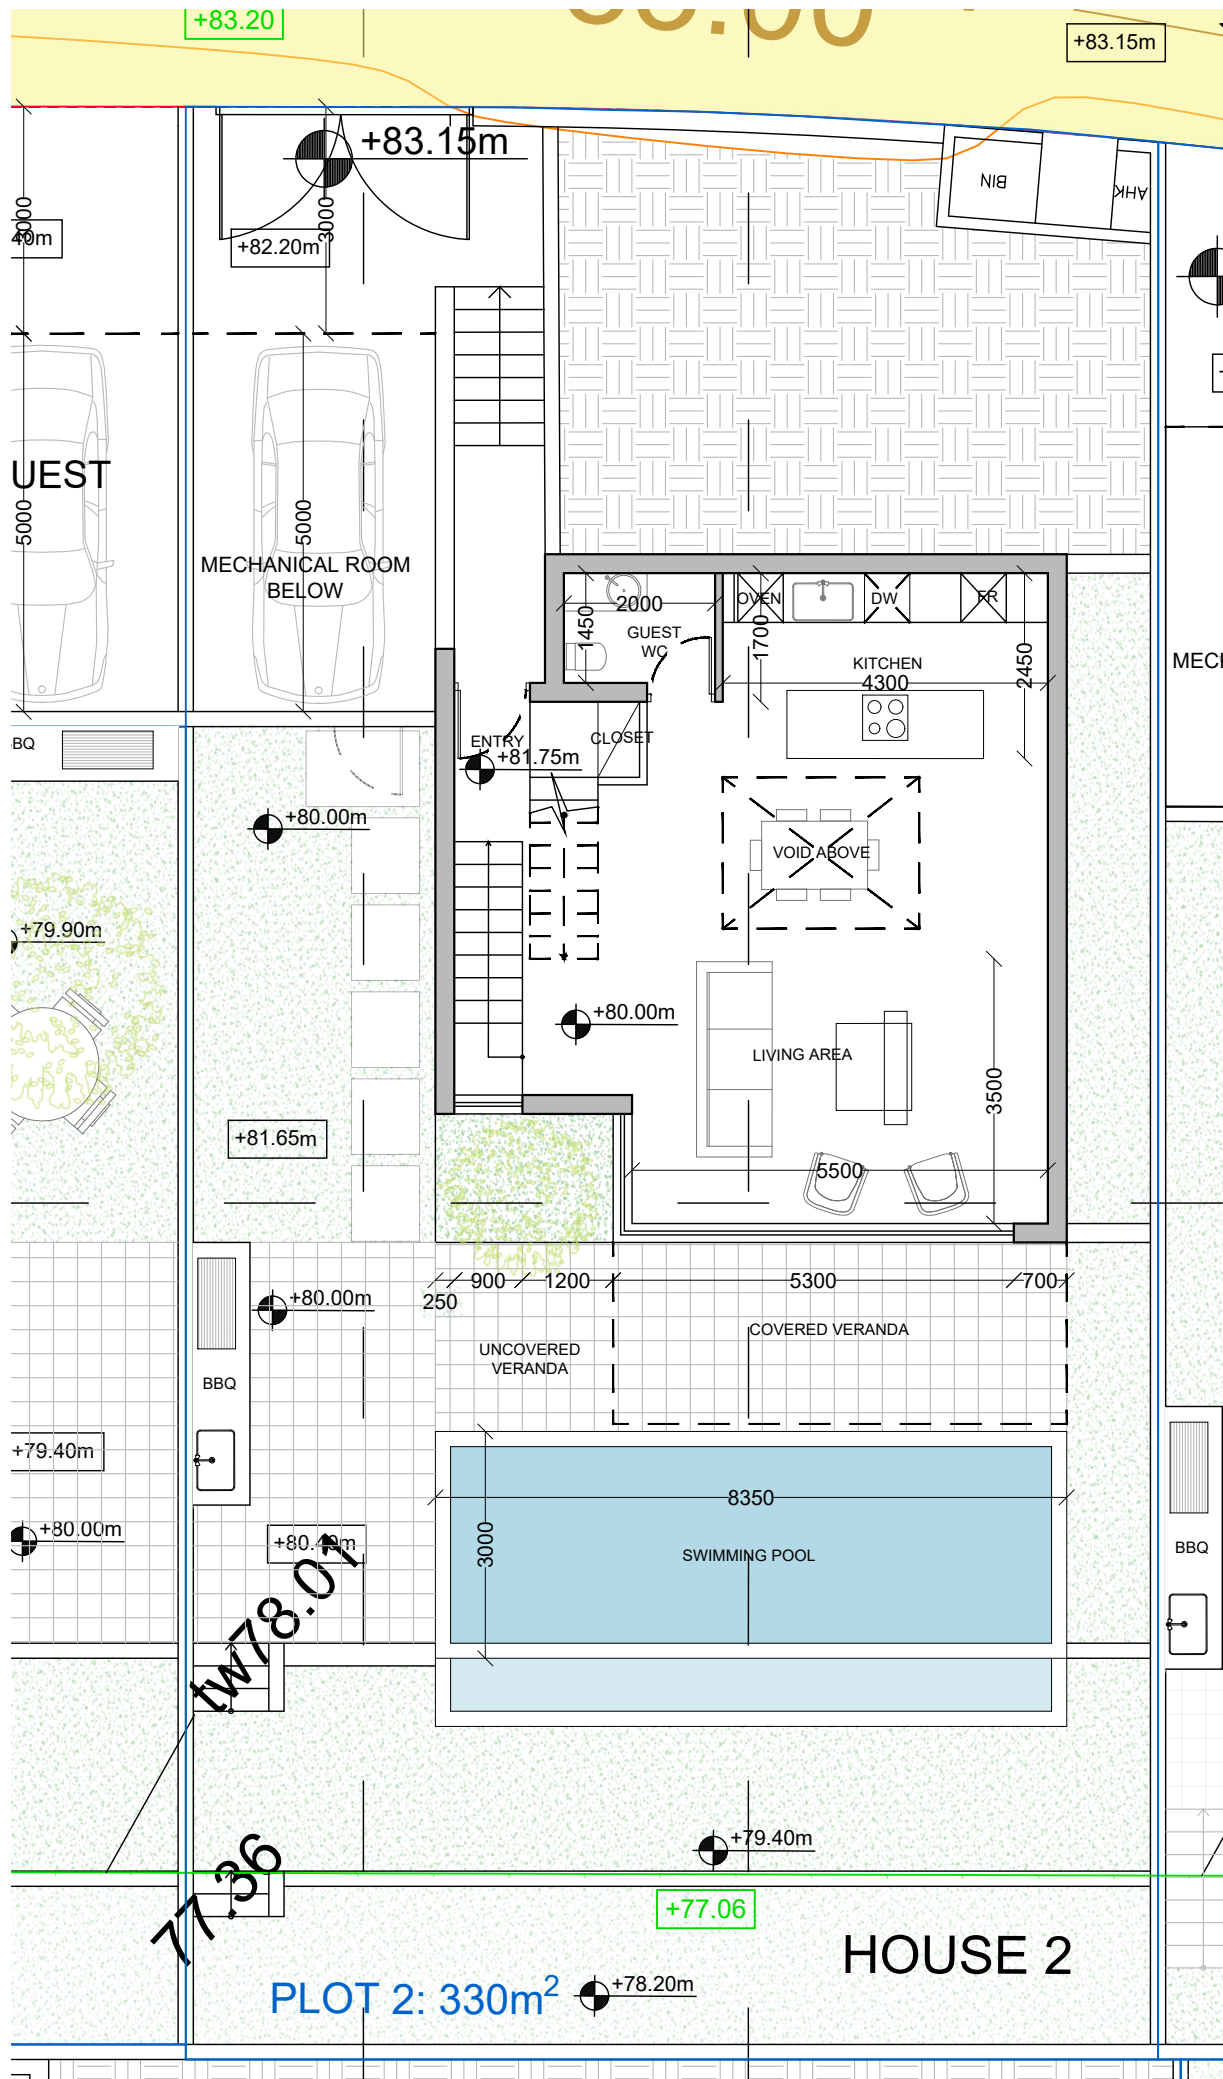



vardastudio
architects + designers

Andreas Vardas BA(HONS), DIP(ARCH), RIBA Chartered Architect
tel. 26947266 / 99427634 fax. 26220886 email vardas@spidernet.com.cy

DESIGN STAGE: SEPTEMBER 2025
drawn: IK
check: A Vardas (Αρ.μητρώου Α061332)

HOUSE 2 | FLOOR PLANS 1:100@A3
DWG NO. AP 02

PLOT 3 GALLERY, CHLORAKAS

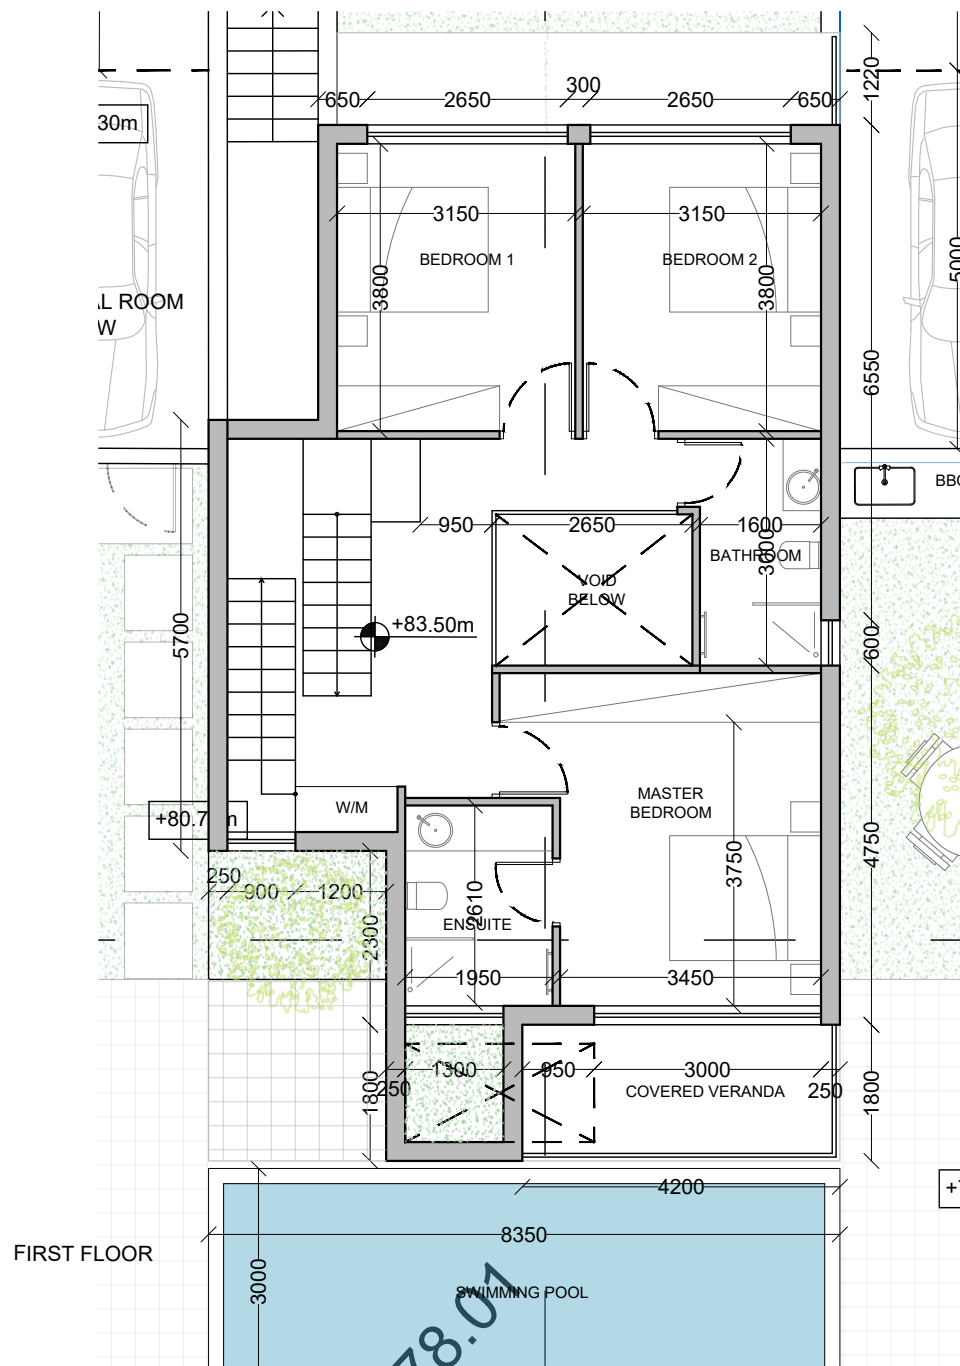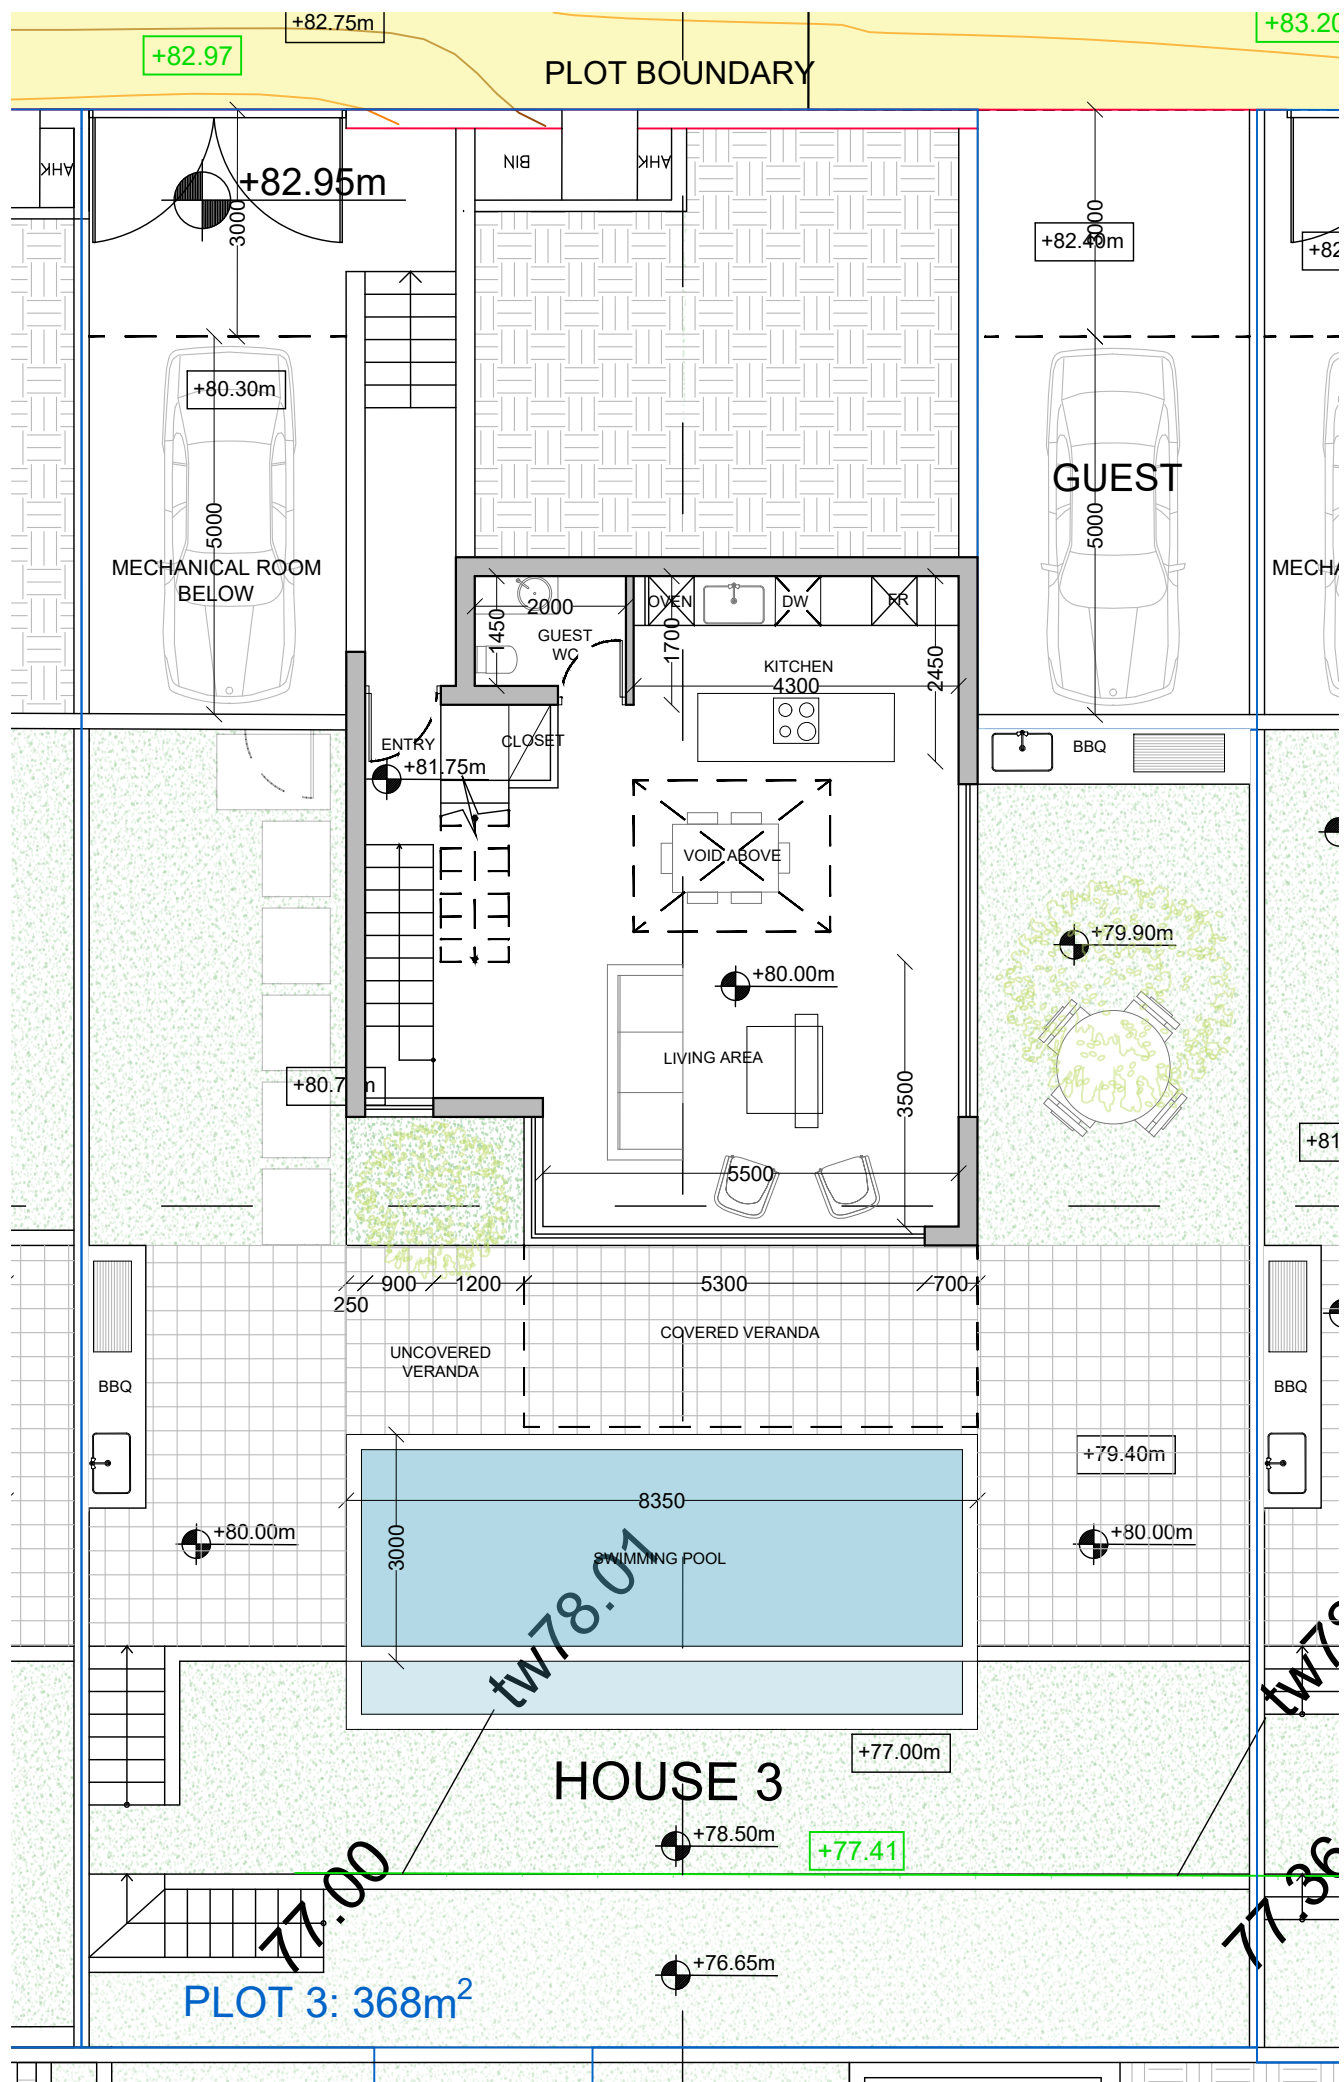

GROUND FLOOR



vardastudio
architects + designers

Andreas Vardas BA(HONS), DIP(ARCH), RIBA Chartered Architect
tel. 26947266 / 99427634 fax. 26220886 email vardas@spidernet.com.cy

DESIGN STAGE: SEPTEMBER 2025
drawn: IK
check: A Vardas (Αρ.μητρώου Α061332)

HOUSE 3 | FLOOR PLANS
1:100@A3
DWG NO. AP 03

PLOT 3 GALLERY, CHLORAKAS

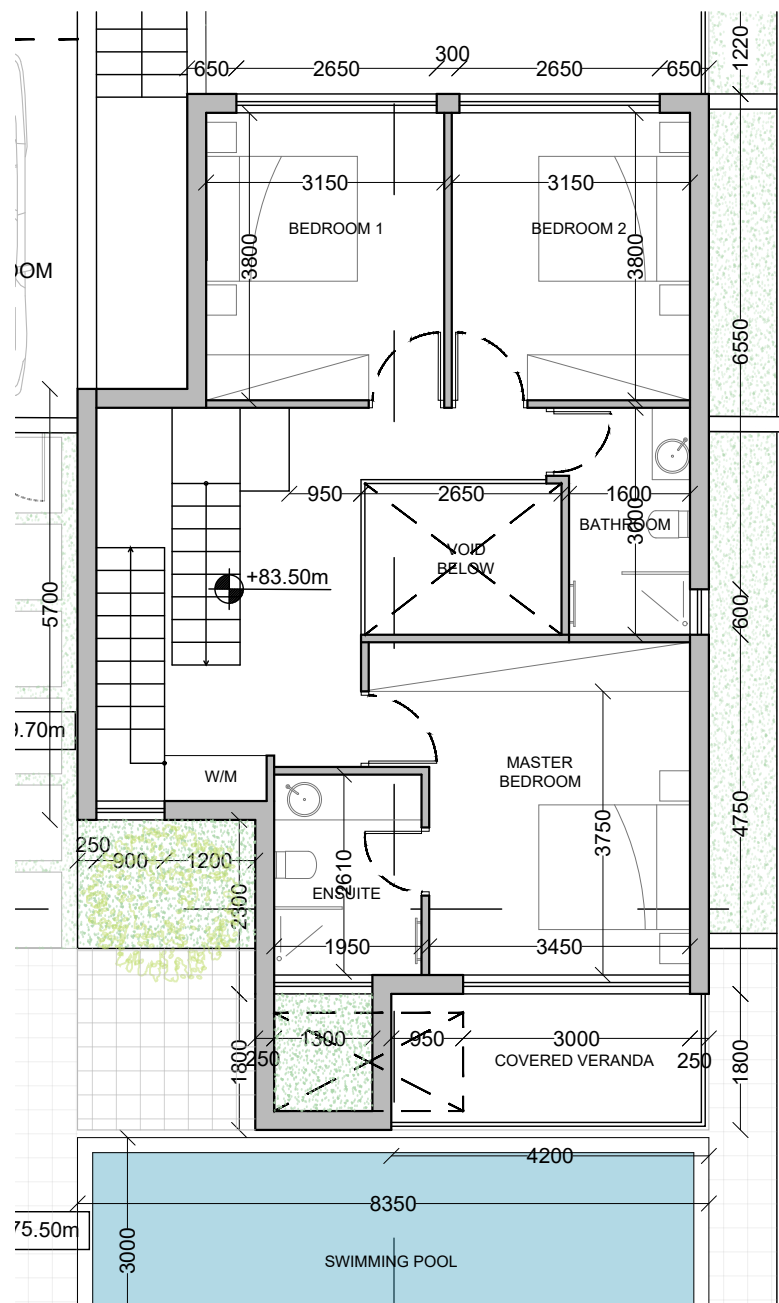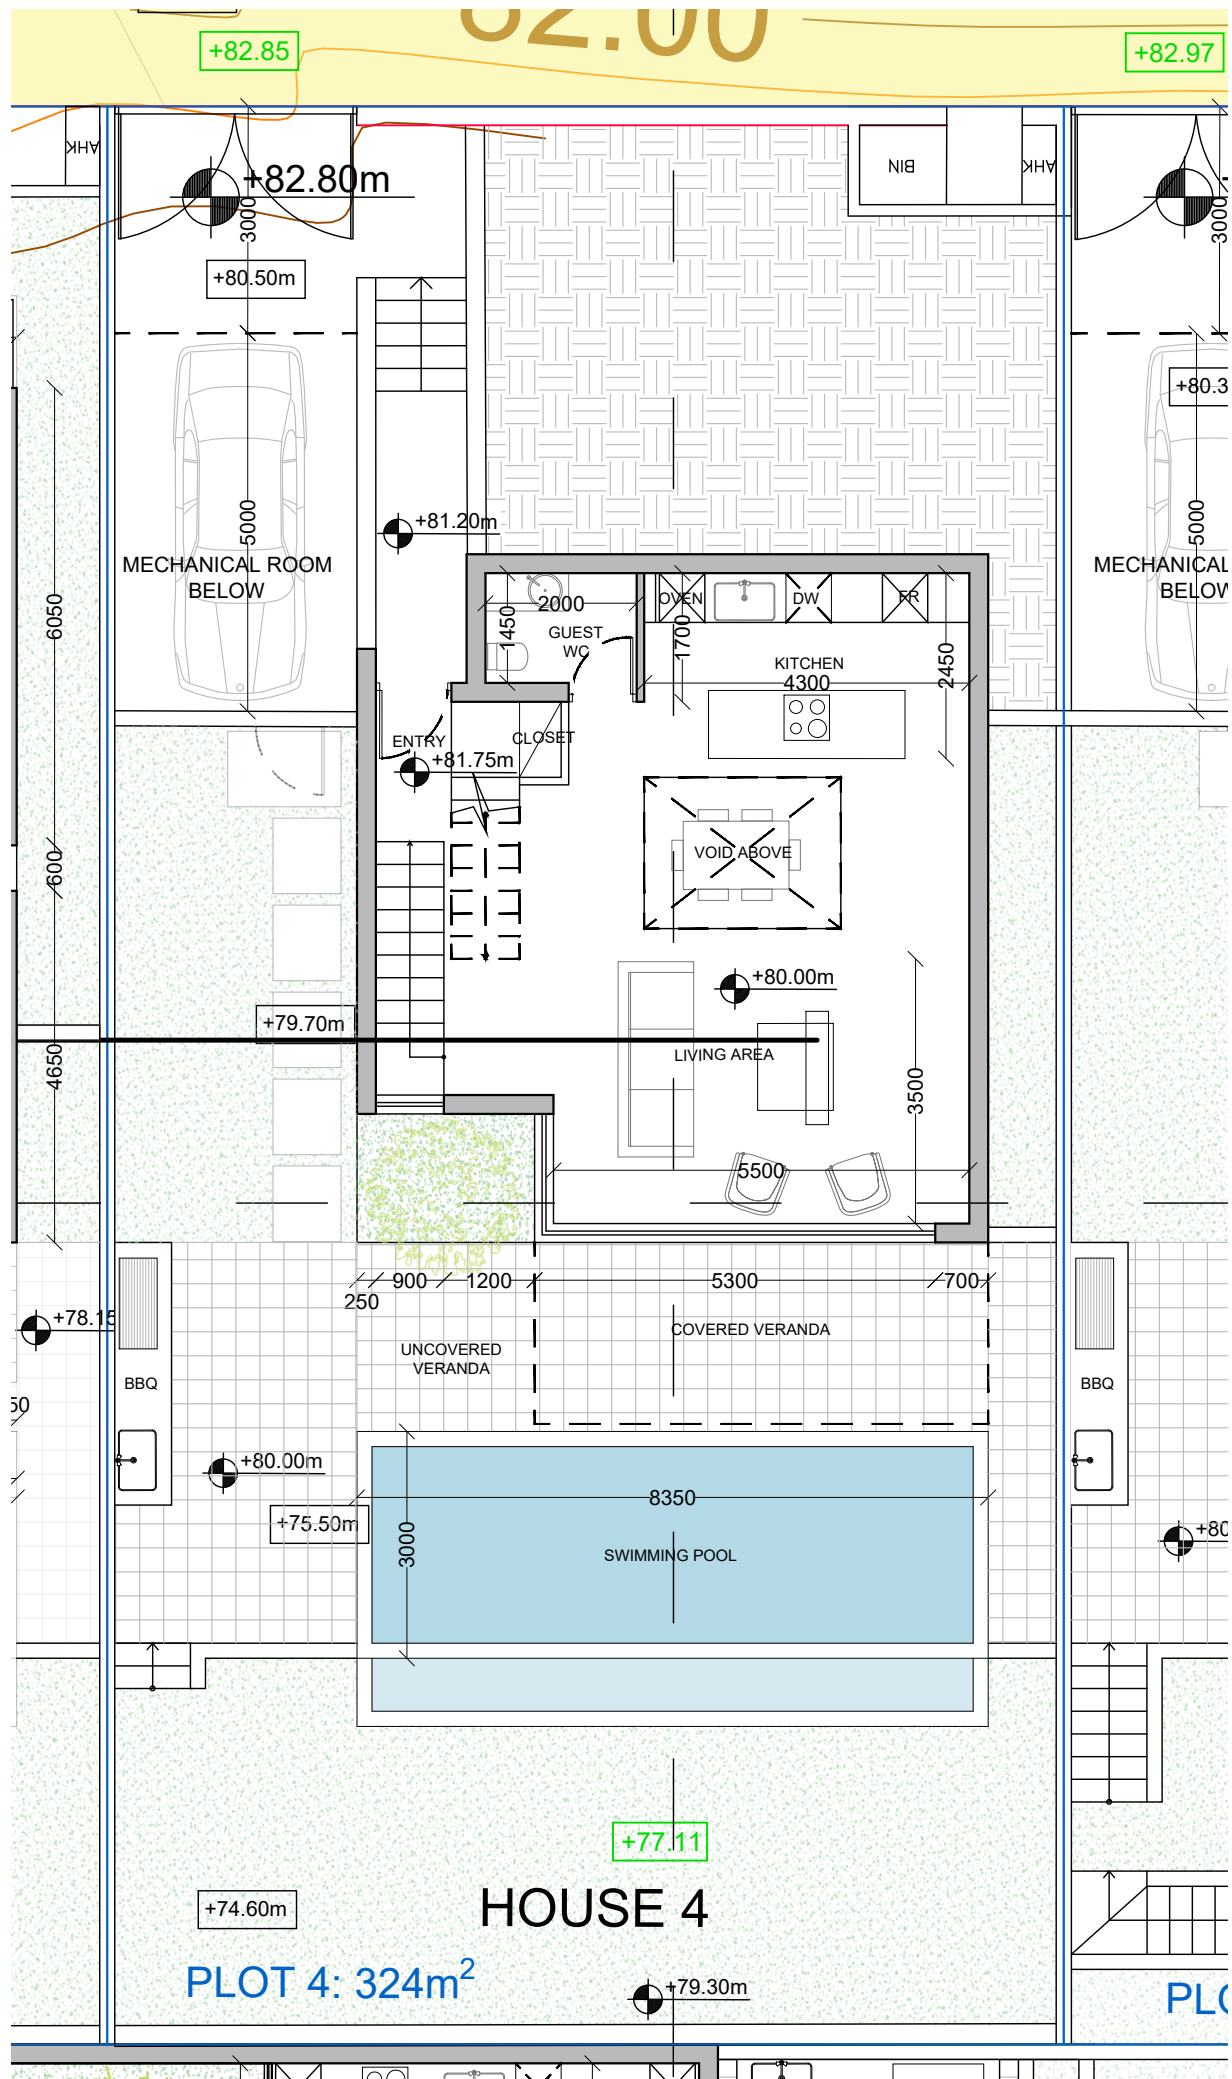

GROUND FLOOR



vardastudio
 architects + designers

Andreas Vardas BA(HONS), DIP(ARCH), RIBA Chartered Architect
 tel. 26947266 / 99427634 fax. 26220886 email vardas@spidernet.com.cy

DESIGN STAGE: SEPTEMBER 2025
 drawn: IK
 check: A Vardas (Αρ.μητρώου Α061332)

HOUSE 4 | FLOOR PLANS 1:100@A3 DWG NO. AP 04

PLOT 3 GALLERY, CHLORAKAS

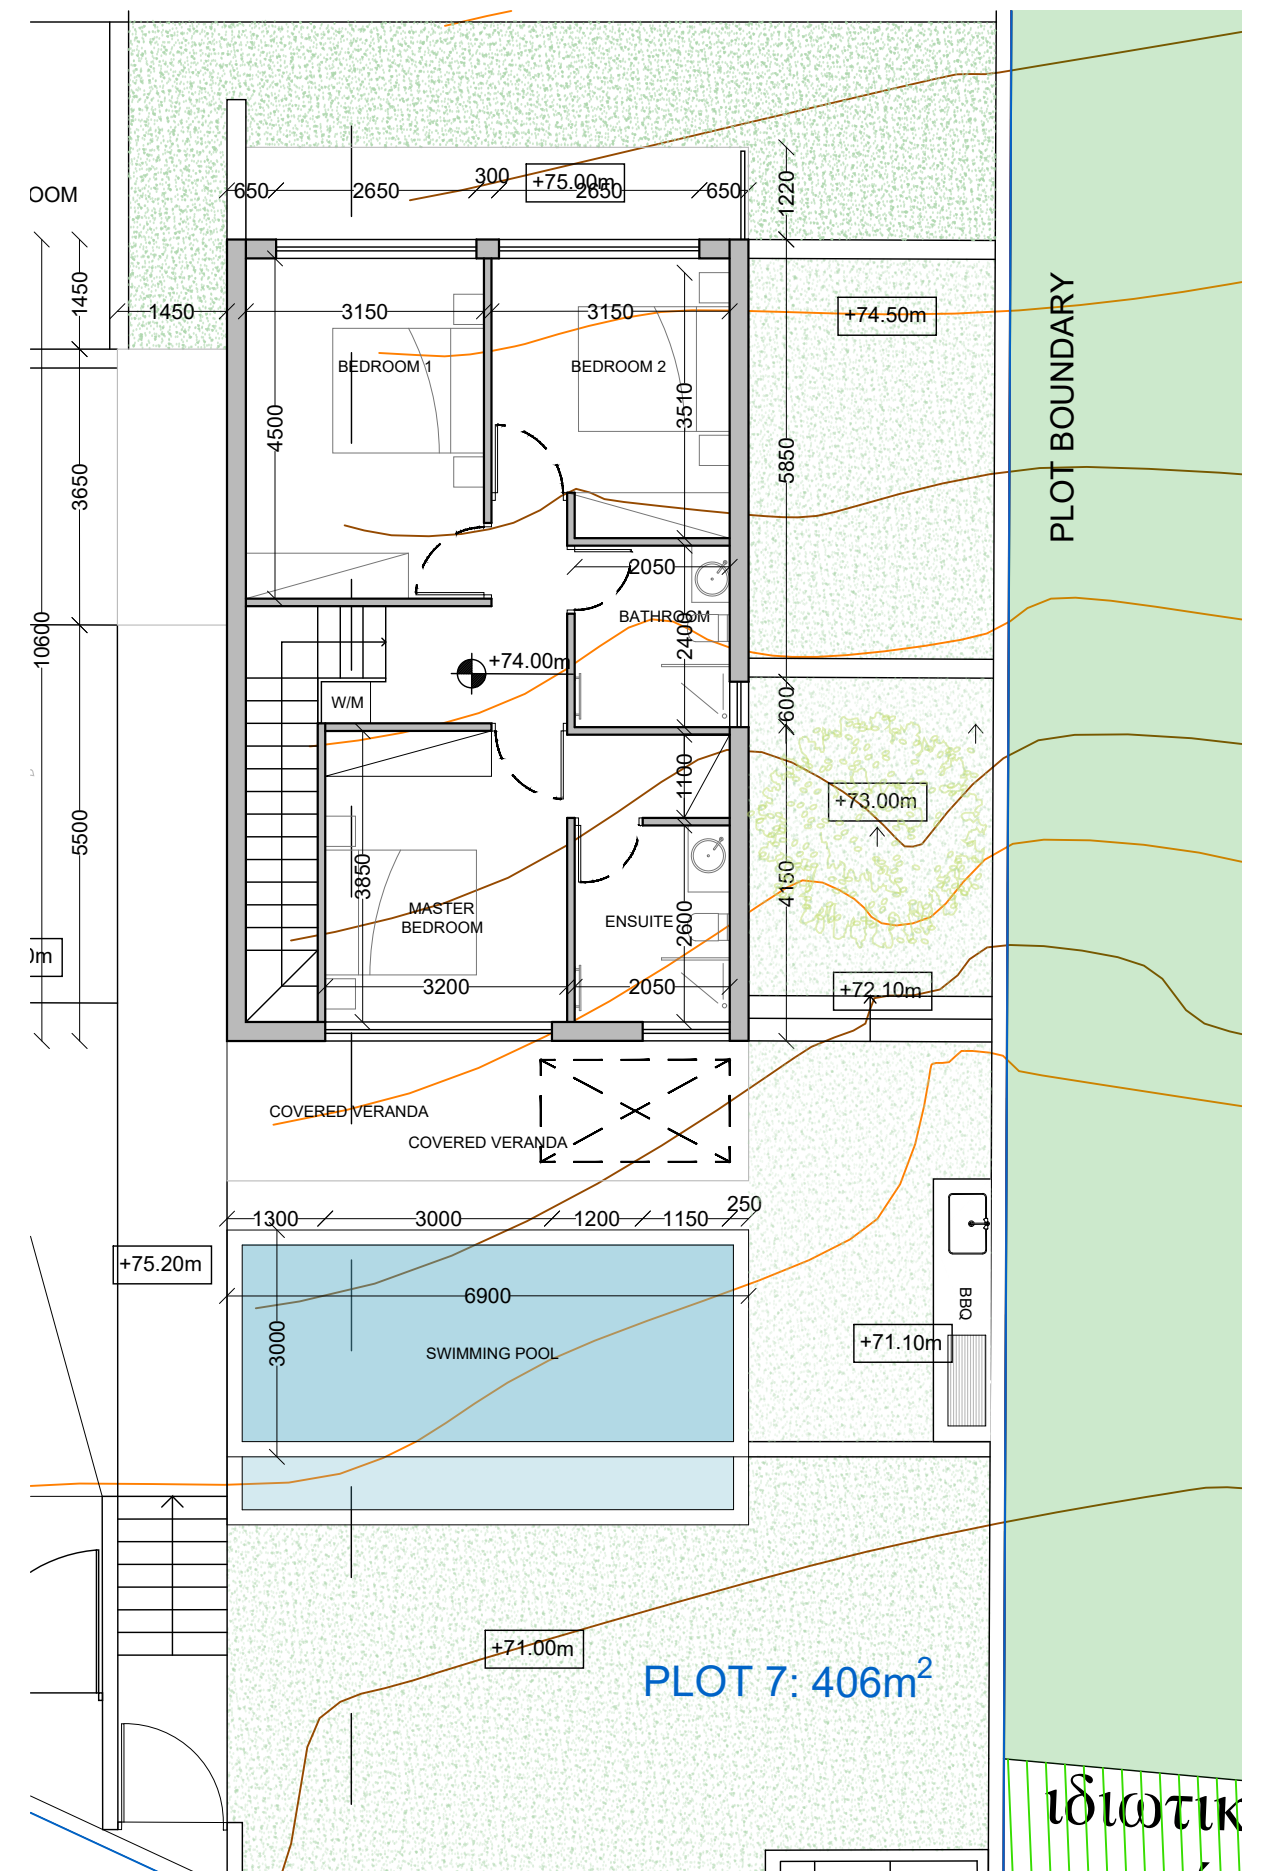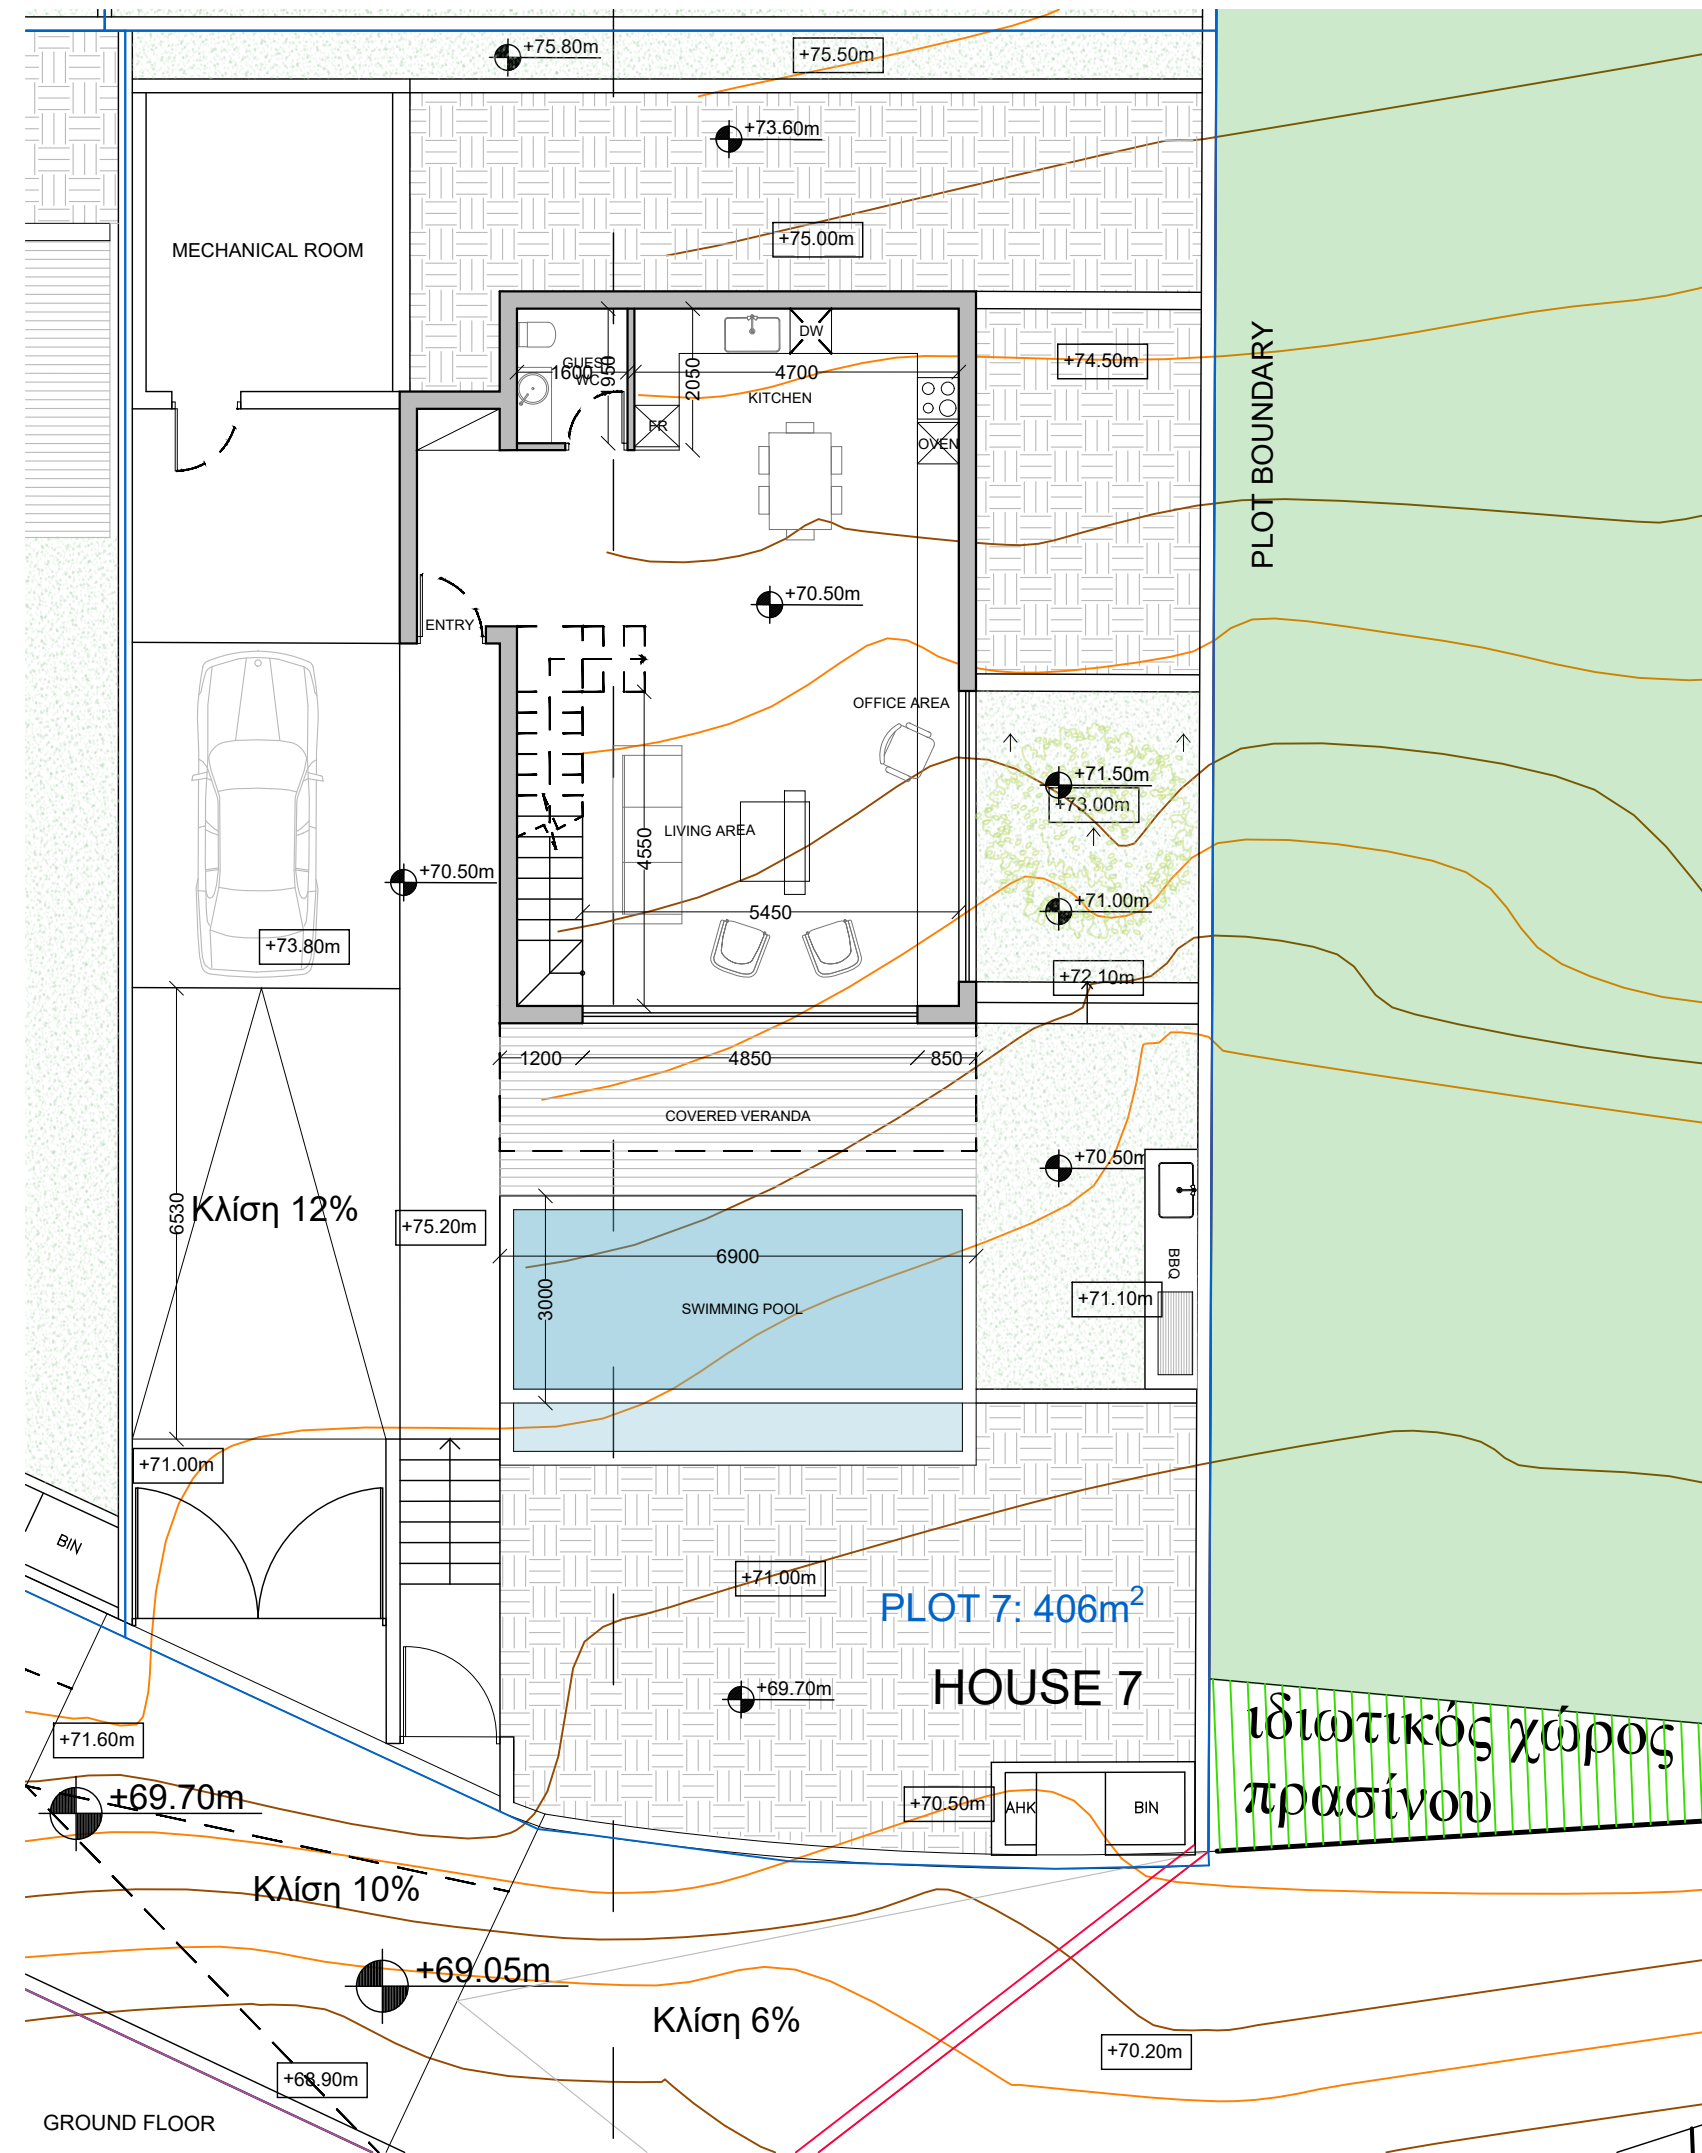

FIRST FLOOR

vardastudio
architects + designers

Andreas Vardas BA(HONS), DIP(ARCH), RIBA Chartered Architect
tel. 26947266 / 99427634 fax. 26220886 email vardas@spidernet.com.cy



DESIGN STAGE
SEPTEMBER 2025

drawn: IK
check: A Vardas (Αρ.μητρώου Α061332)

HOUSE 7 | FLOOR PLANS 1:100@A3

DWG NO. AP 07

PLOT 3 GALLERY, CHLORAKAS

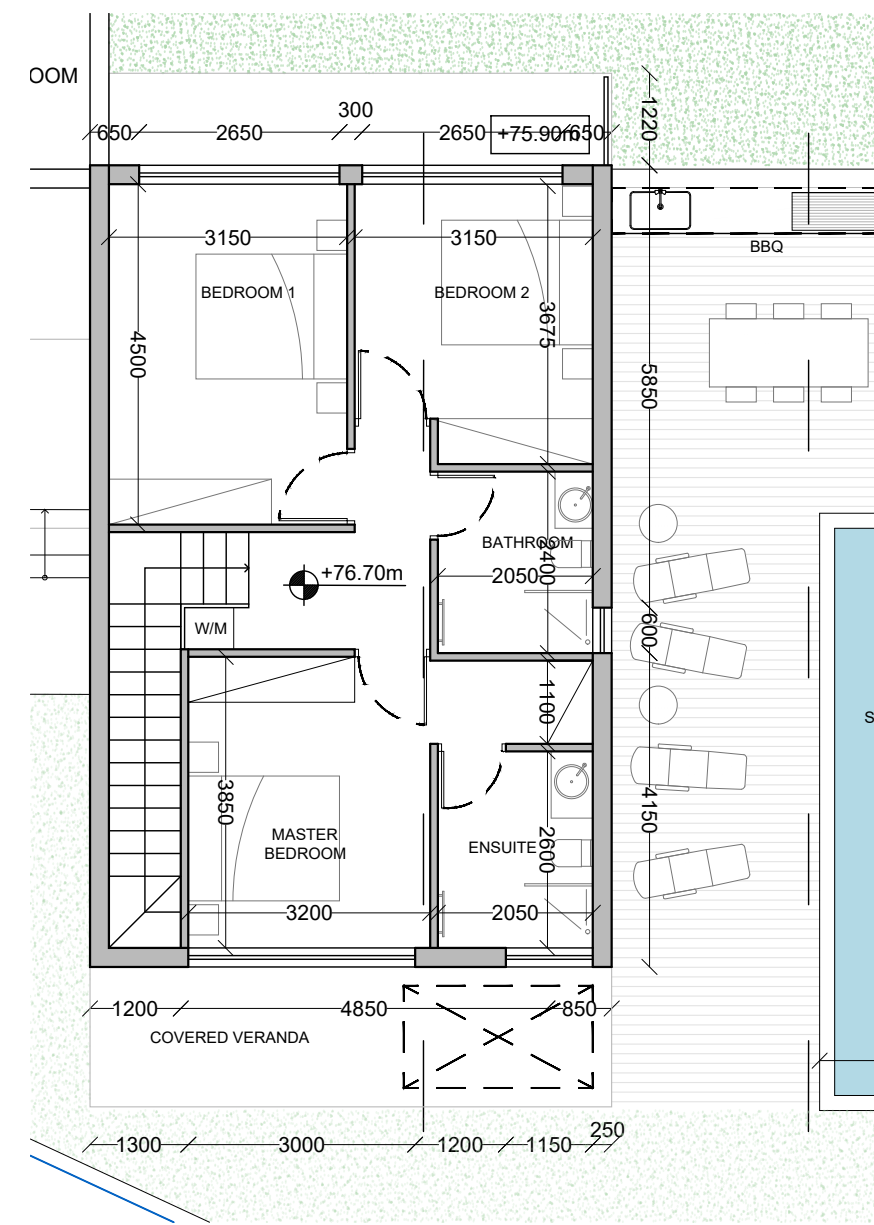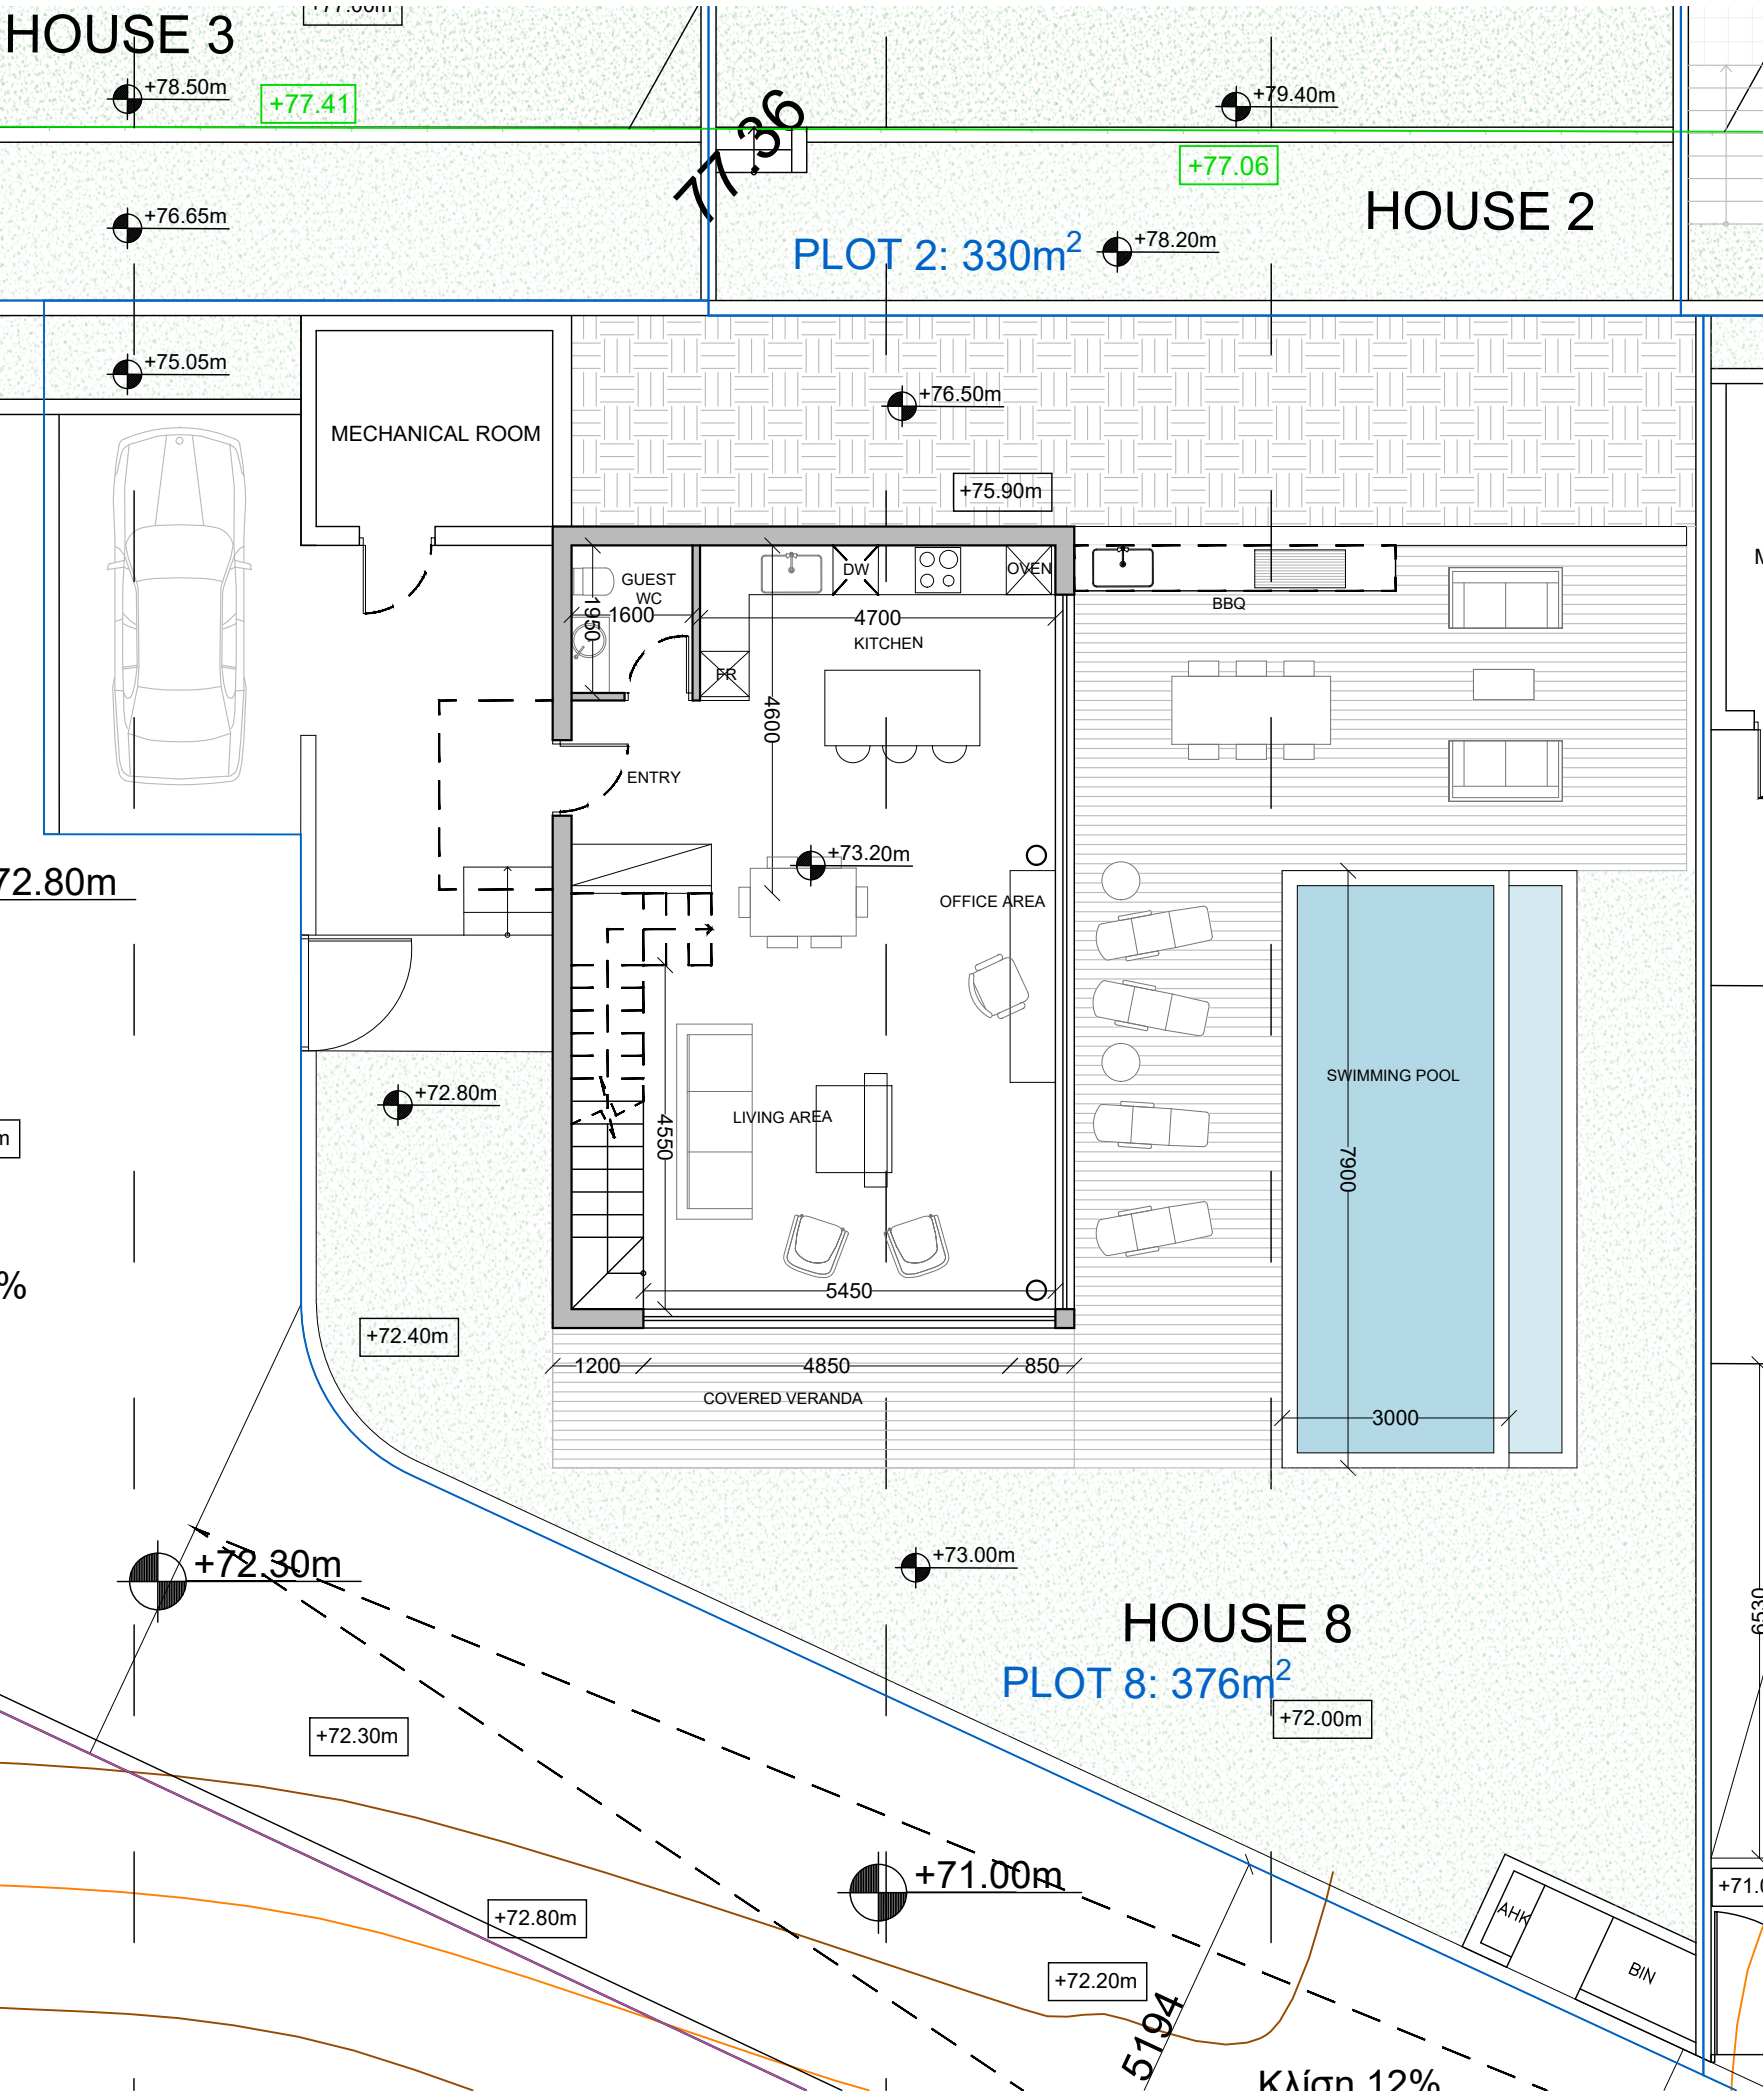

GROUND FLOOR


vardastudio
architects + designers

Andreas Vardas BA(HONS), DIP(ARCH), RIBA Chartered Architect
tel. 26947266 / 99427634 fax. 26220886 email vardas@spidernet.com.cy

DESIGN STAGE: SEPTEMBER 2025
drawn: IK
check: A Vardas (Αρ.μητρώου Α061332)

HOUSE 8 | FLOOR PLANS 1:100@A3
DWG NO. AP 08

PLOT 3 GALLERY, CHLORAKAS

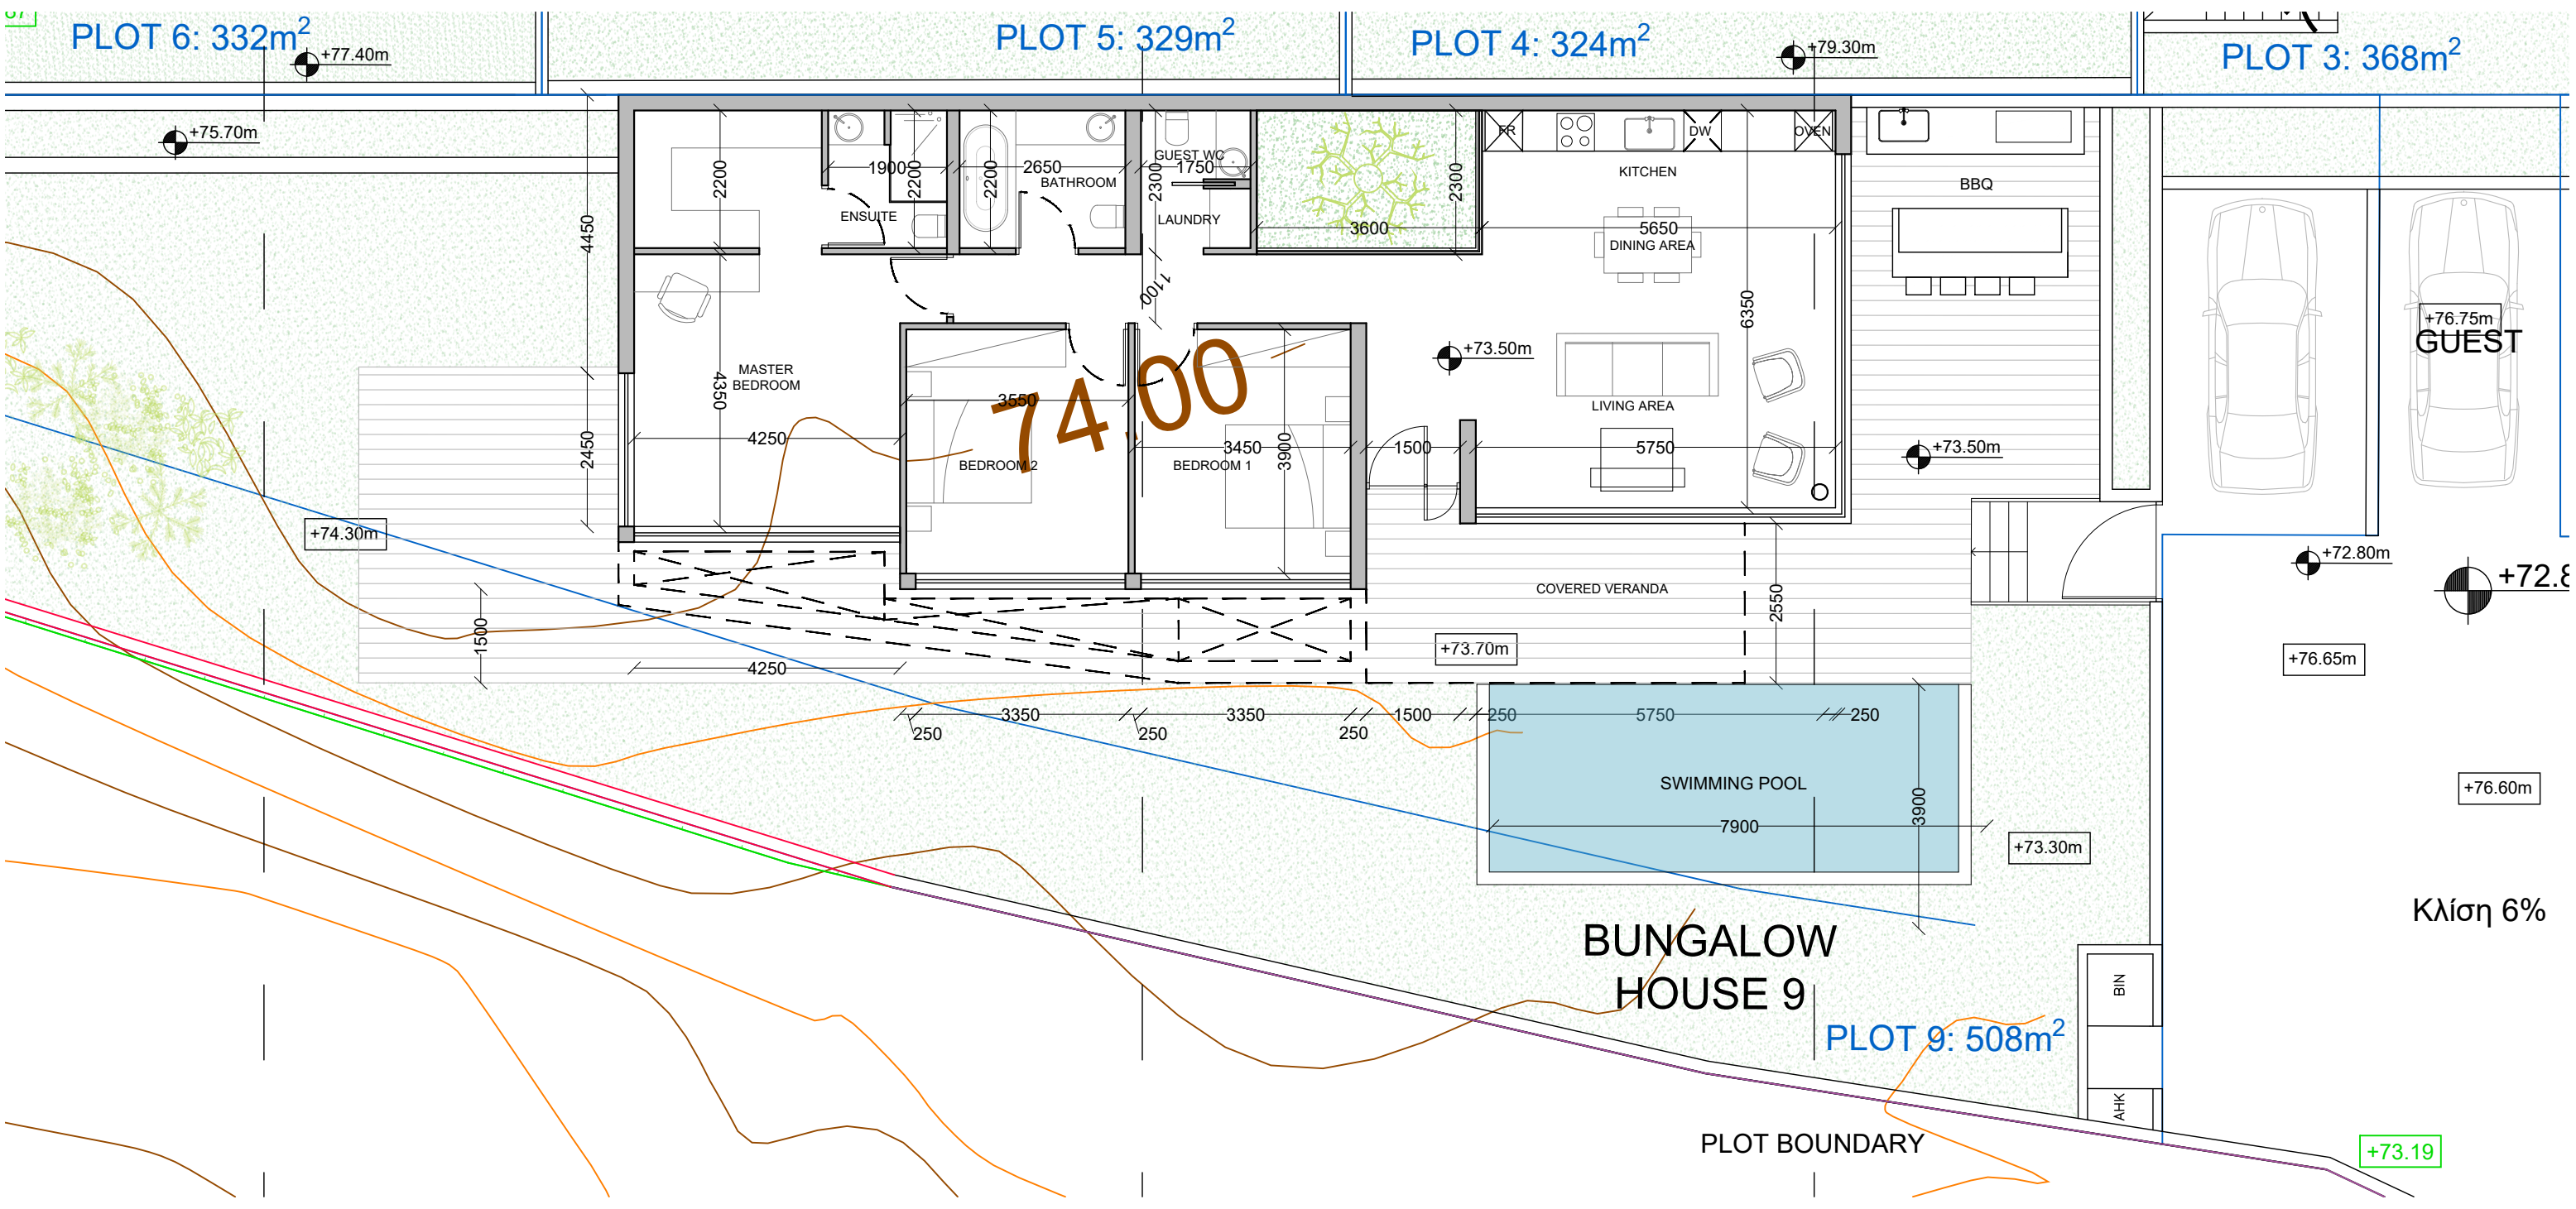

GROUND FLOOR


vardastudio
architects + designers

Andreas Vardas BA(HONS), DIP(ARCH), RIBA Chartered Architect
tel. 26947266 / 99427634 fax. 26220886 email vardas@spidernet.com.cy


DESIGN STAGE: SEPTEMBER 2025
drawn: IK
check: A Vardas (Αρ.μητρώου Α061332)

HOUSE 9 | FLOOR PLANS 1:100@A3
DWG NO. AP 09

PLOT 3 GALLERY, CHLORAKAS

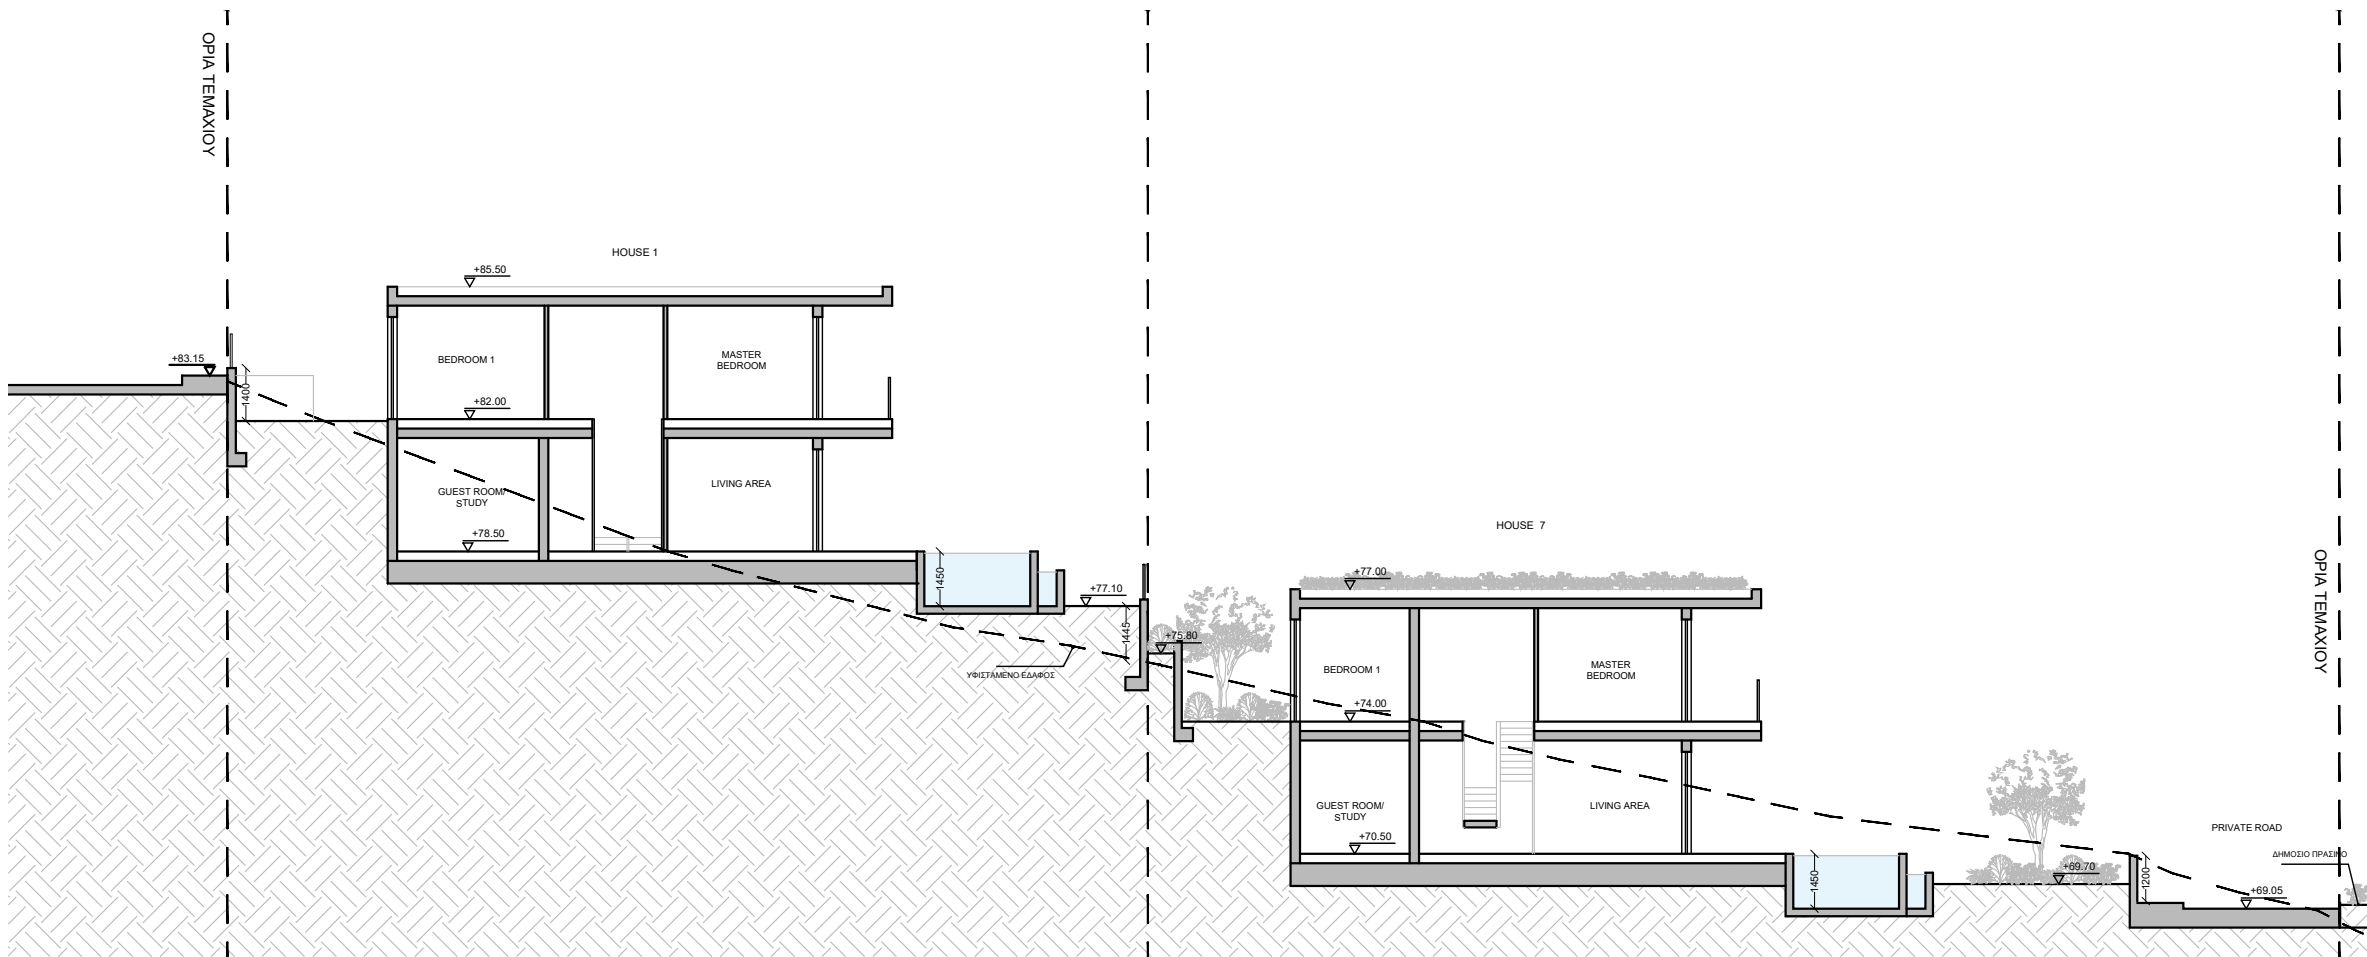

TOMH AA'

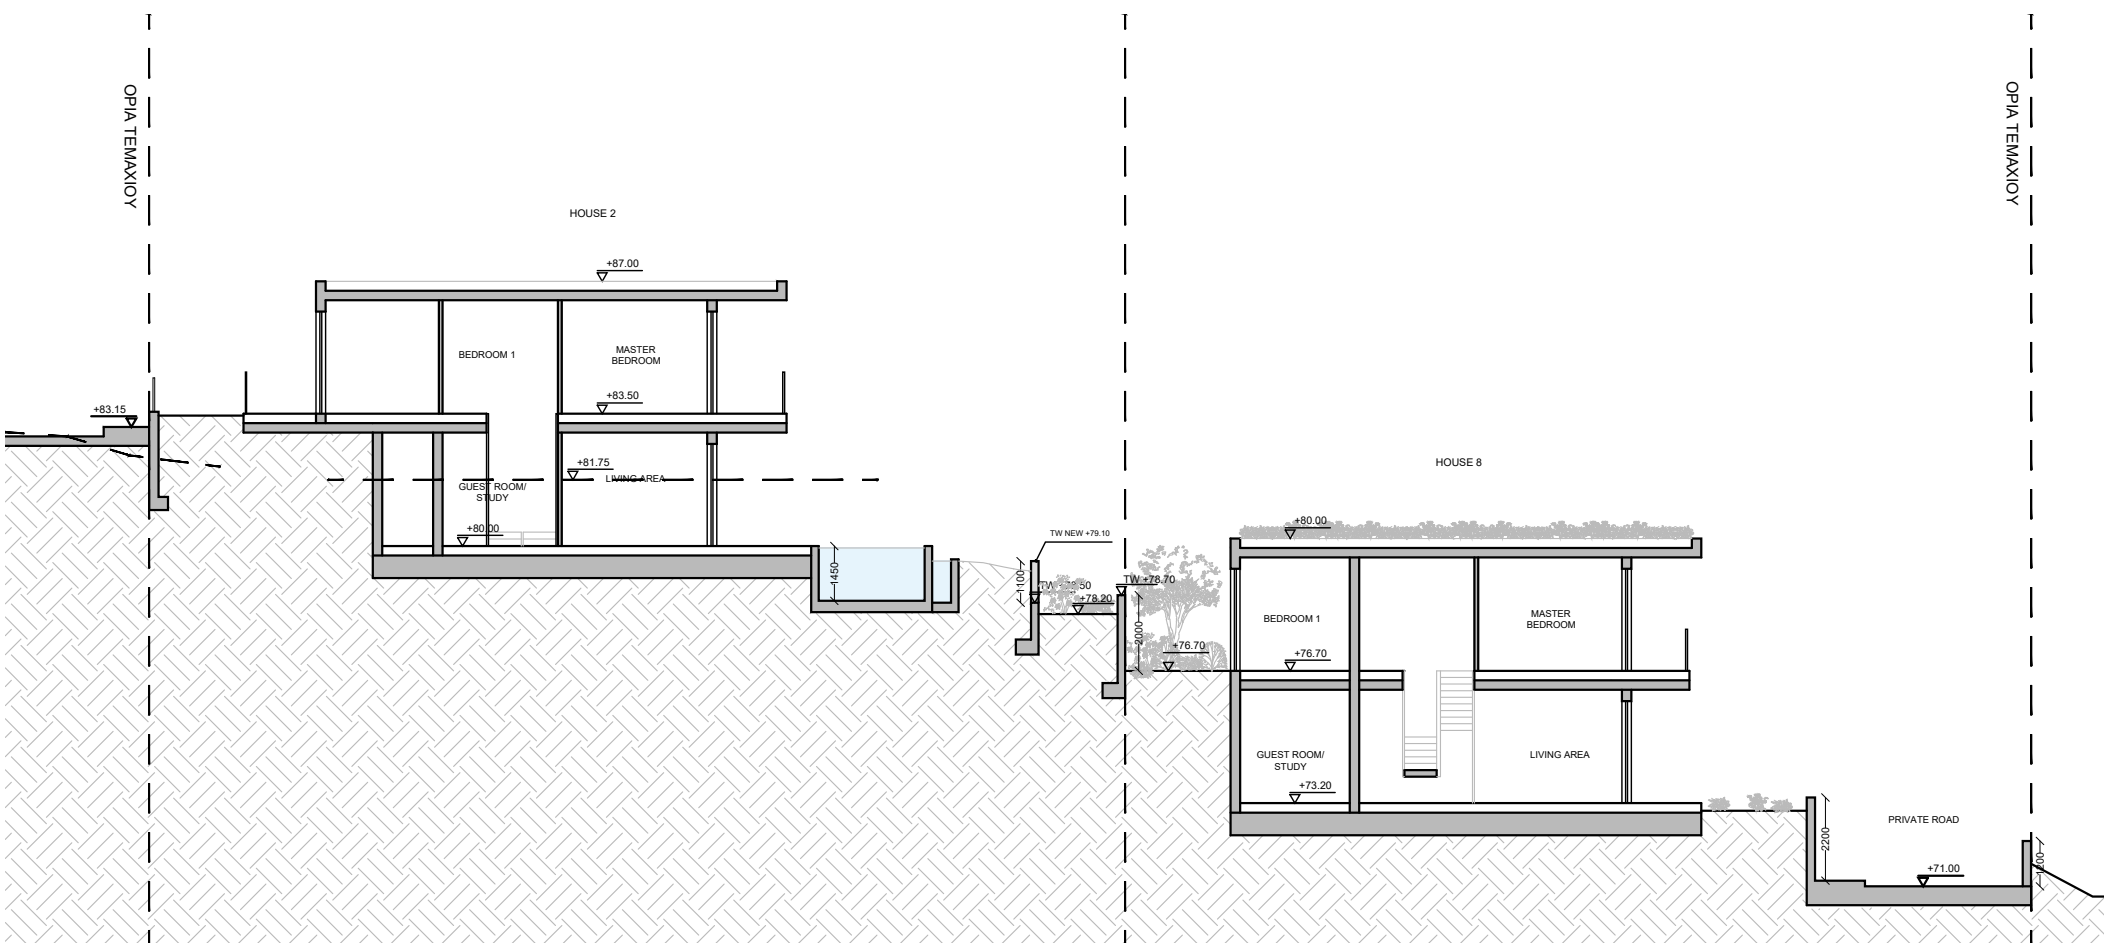

TOMH BB'

vardastudio
architects + designers


Andreas Vardas BA(HONS), DIP(ARCH), RIBA Chartered Architect
tel. 26947266 / 99427634 fax. 26220886 email vardas@spidernet.com.cy

DESIGN STAGE
SEPTEMBER 2025


drawn: IK
check: A Vardas (Αρ.μητρώου Α061332)

TOMH AA' & BB' 1:200@A3 DWG NO. AP 10

PLOT 3 GALLERY, CHLORAKAS

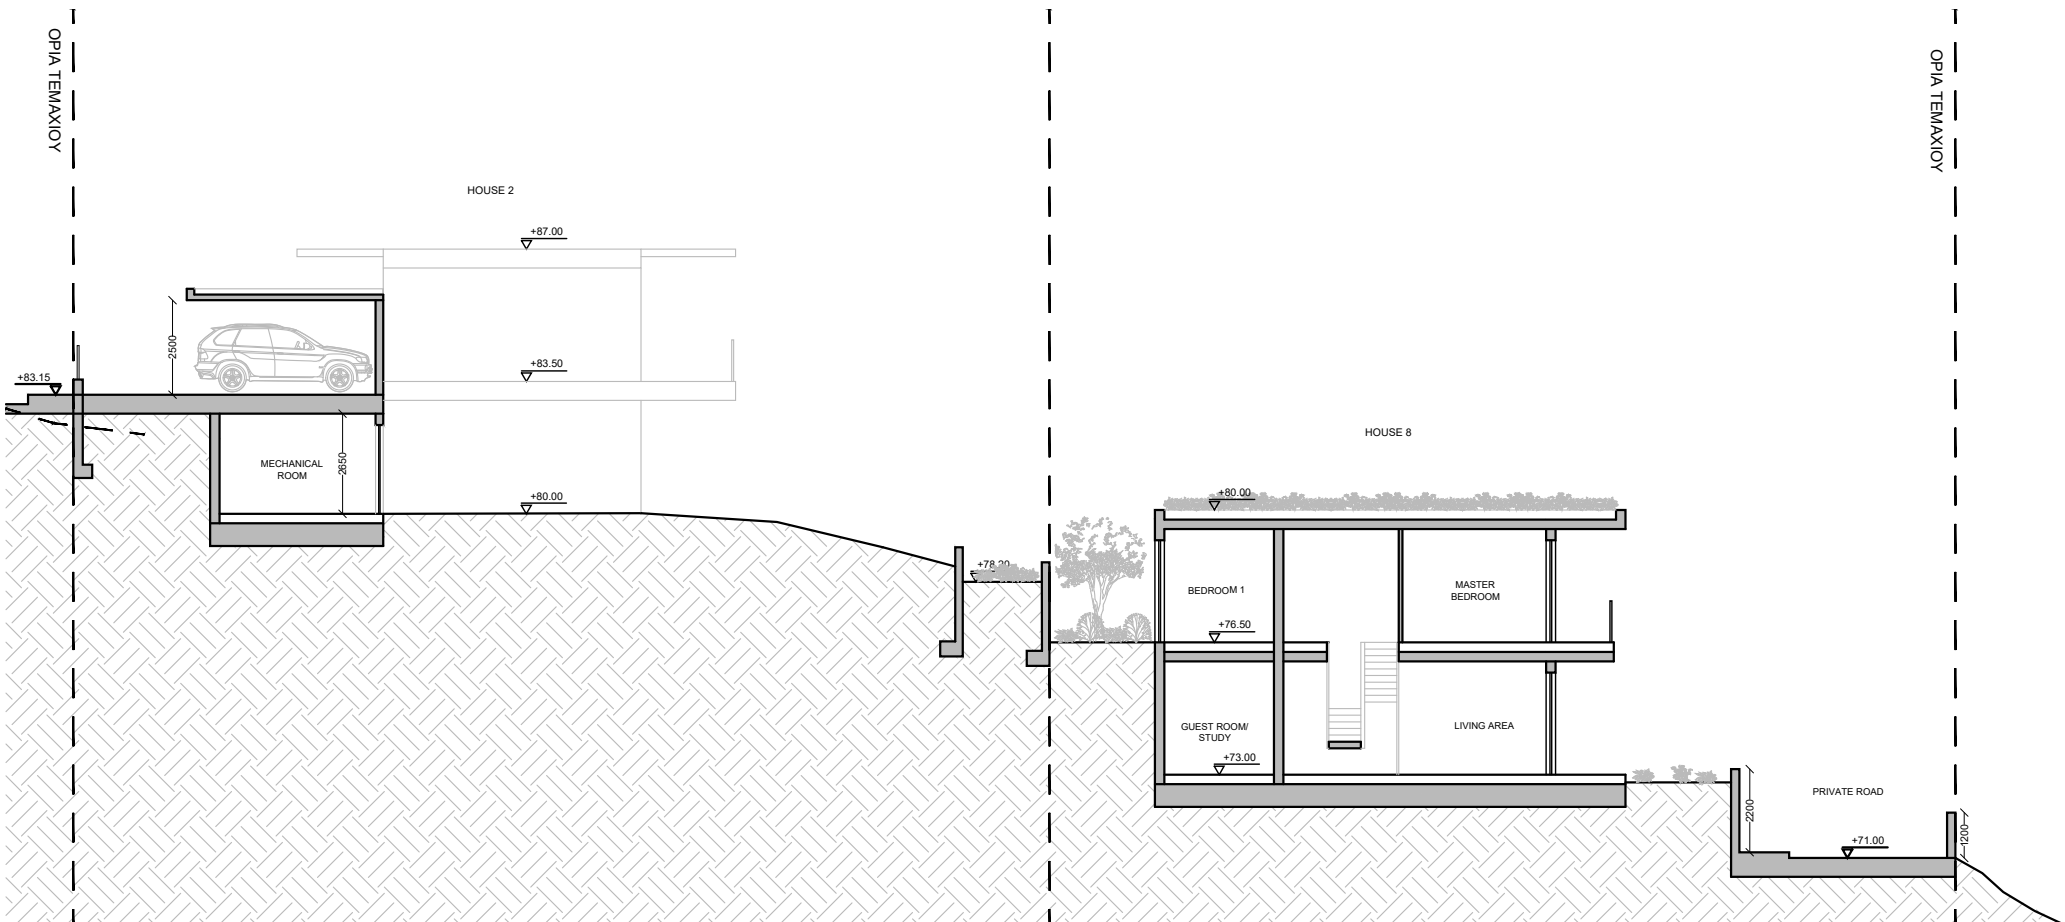

ΤΟΜΗ ΓΓ'

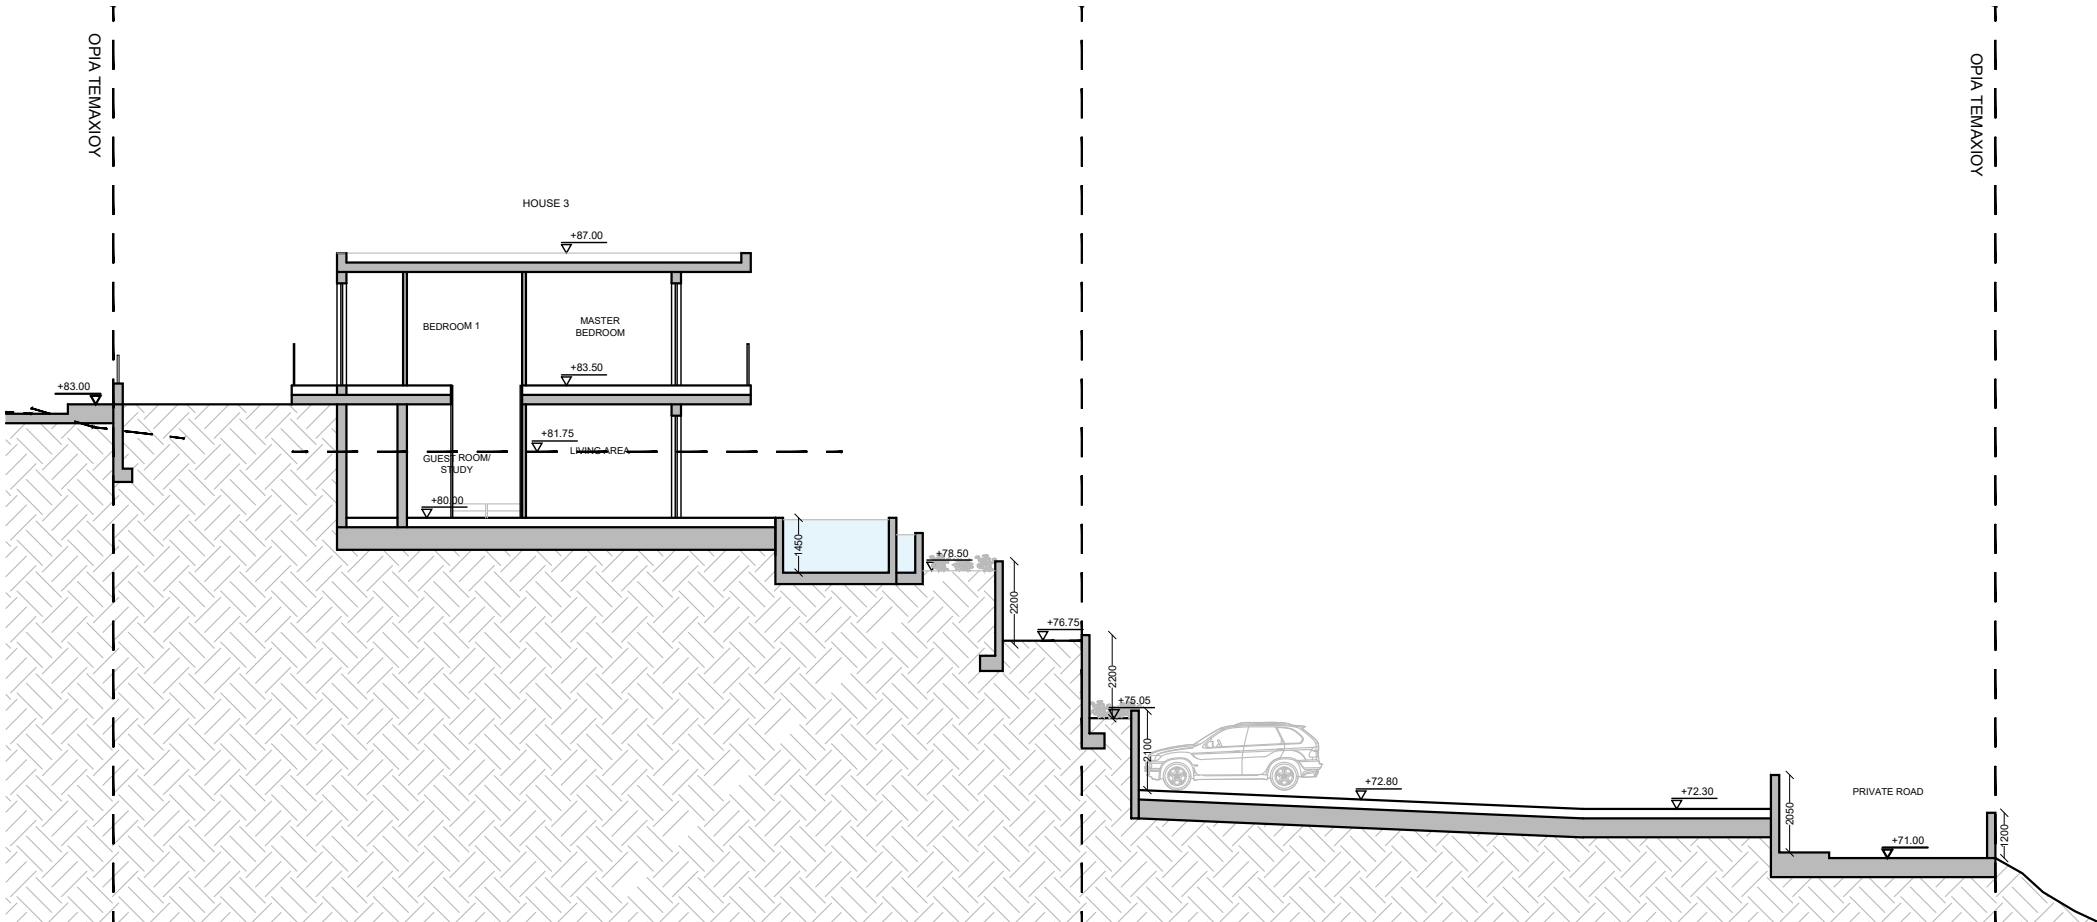

ΤΟΜΗ ΔΔ'

vardastudio
architects + designers


Andreas Vardas BA(HONS), DIP(ARCH), RIBA Chartered Architect
tel. 26947266 / 99427634 fax. 26220886 email vardas@spidernet.com.cy

DESIGN STAGE
SEPTEMBER 2025


drawn: IK
check: A Vardas (Αρ.μητρώου Α061332)

TOMH ΓΓ' & ΔΔ' 1:200@A3 DWG NO. AP 11


PLOT 3 GALLERY, CHLORAKAS

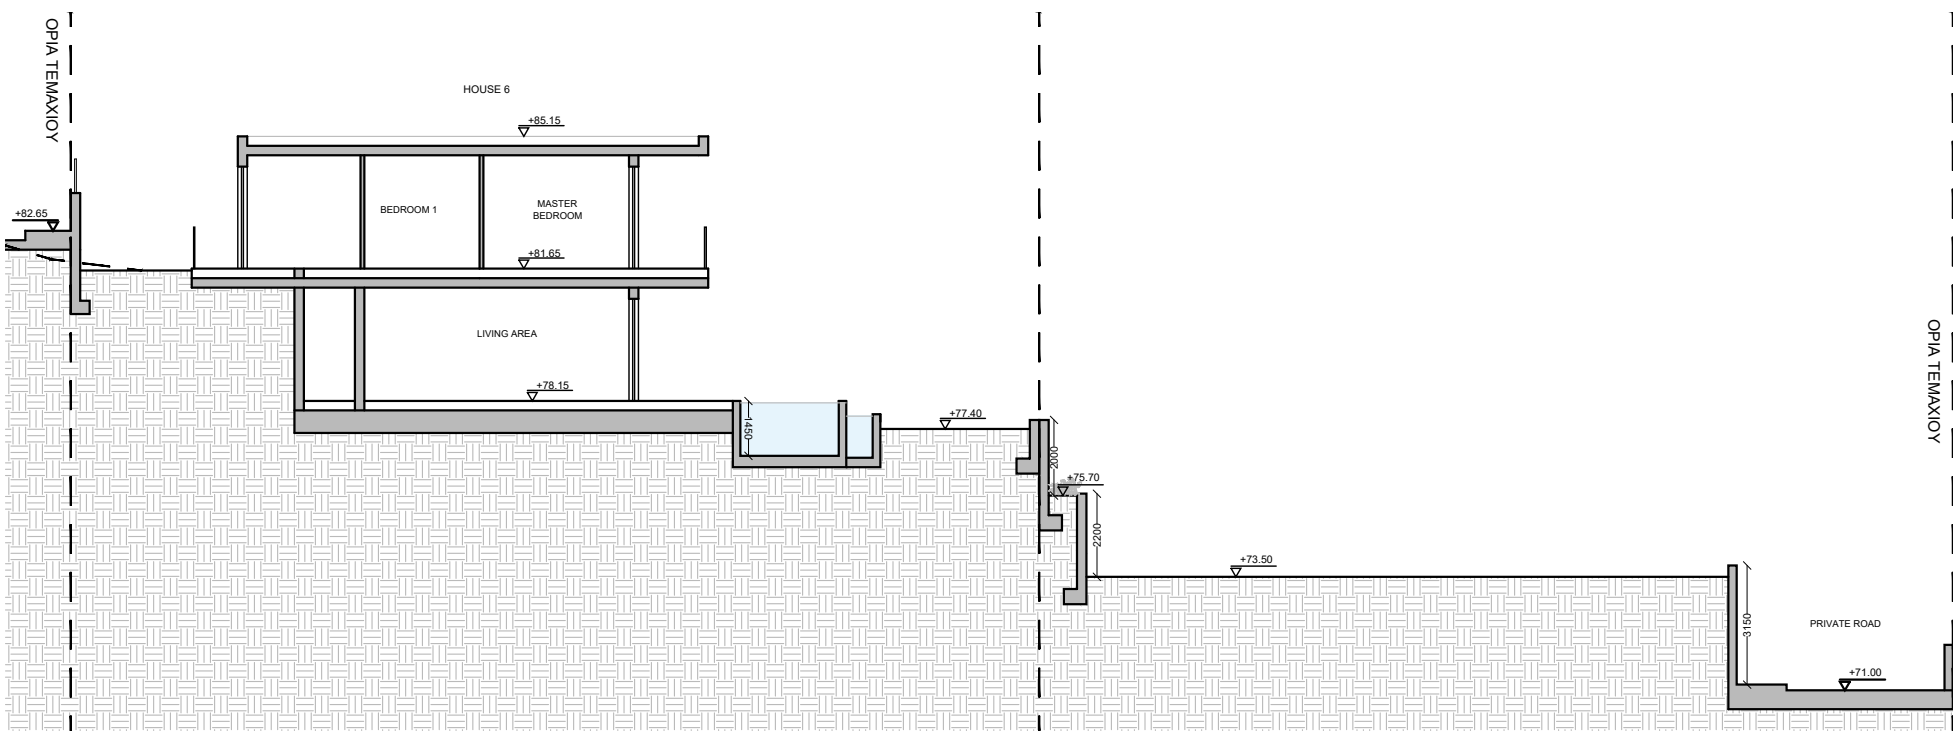

TOMH HH'

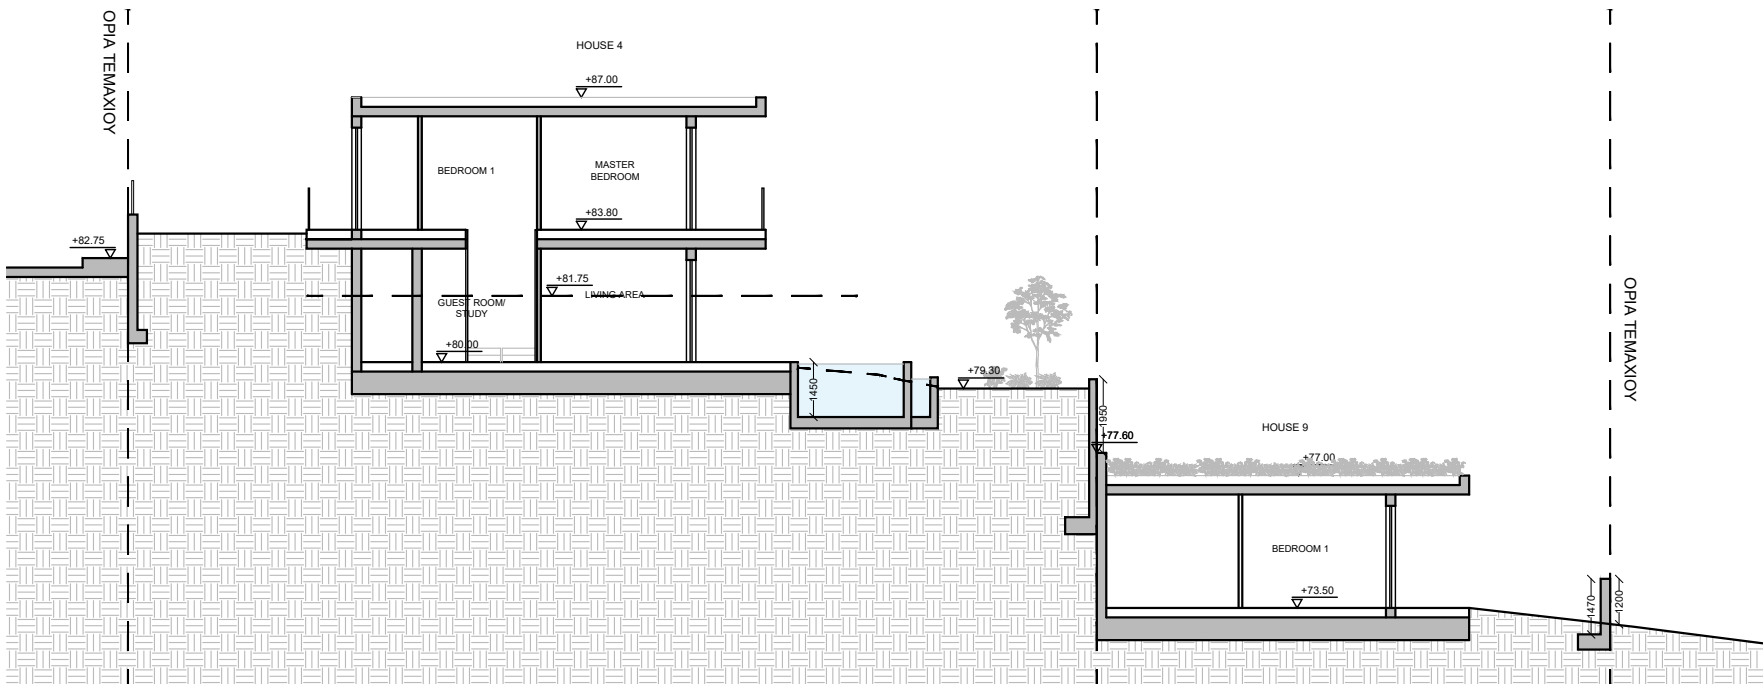

TOMH EE'

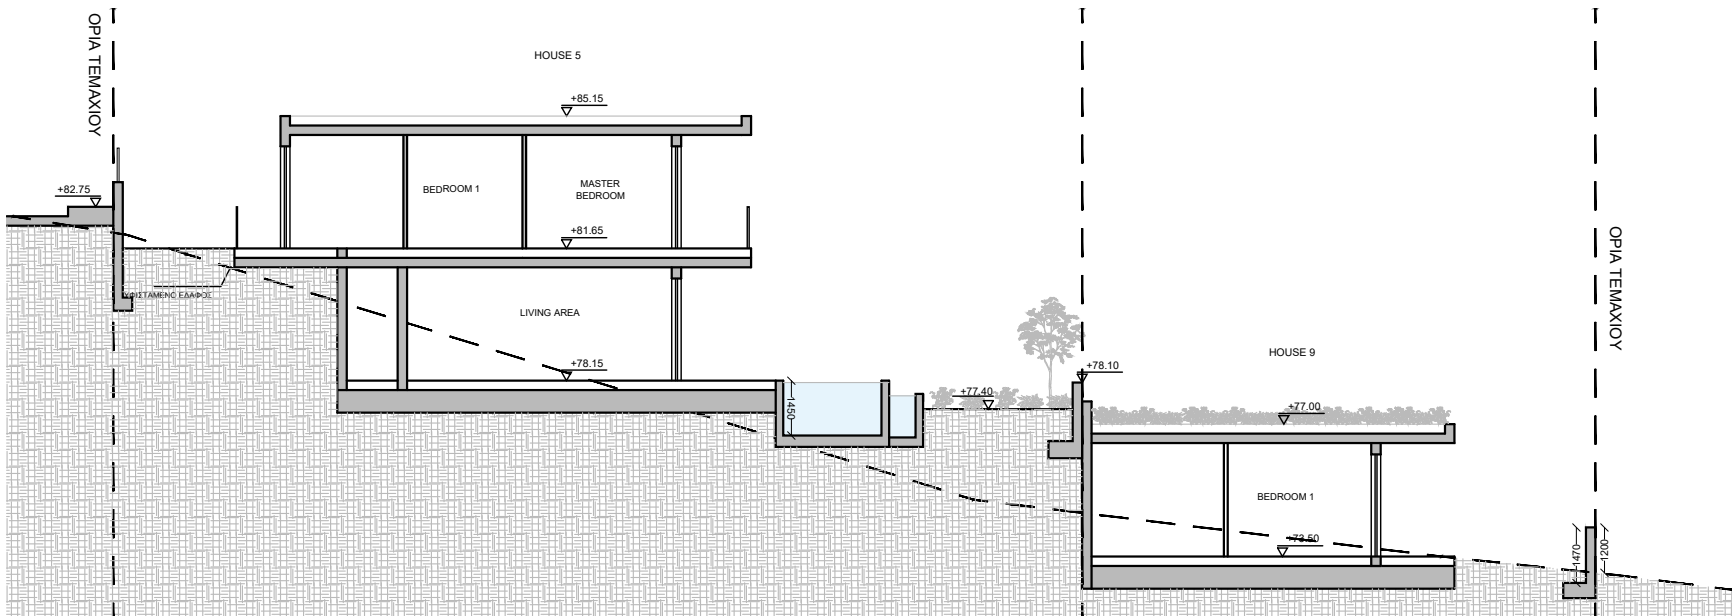

TOMH ZZ'

vardastudio
architects + designers

Andreas Vardas BA(HONS), DIP(ARCH), RIBA Chartered Architect
tel. 26947266 / 99427634 fax. 26220886 email vardas@spidemet.com.cy

DESIGN STAGE
SEPTEMBER 2025

drawn: IK
check: A Vardas (Αρ.μητρώου Α061332)

TOMH EE' & ZZ' & HH' 1:200@A3 DWG NO. AP 12

PLOT 3 GALLERY, CHLORAKAS