

VILLA 10
PLOT 644 IN GEROSKIPOU

vardastudio
architects + designers

Andreas Vardas BA(HONS), DIP(ARCH), RIBA Chartered Architect
tel. 26947266 / 99427634 fax. 26220886 email vardas@spidernet.com.cy




Planning Permission
October 2023

drawn: EP
check: A Vardas

VILLA 10
-GROUND FLOOR PLAN

1:100@A3

DWG NO. AP 01

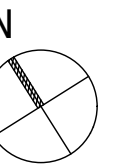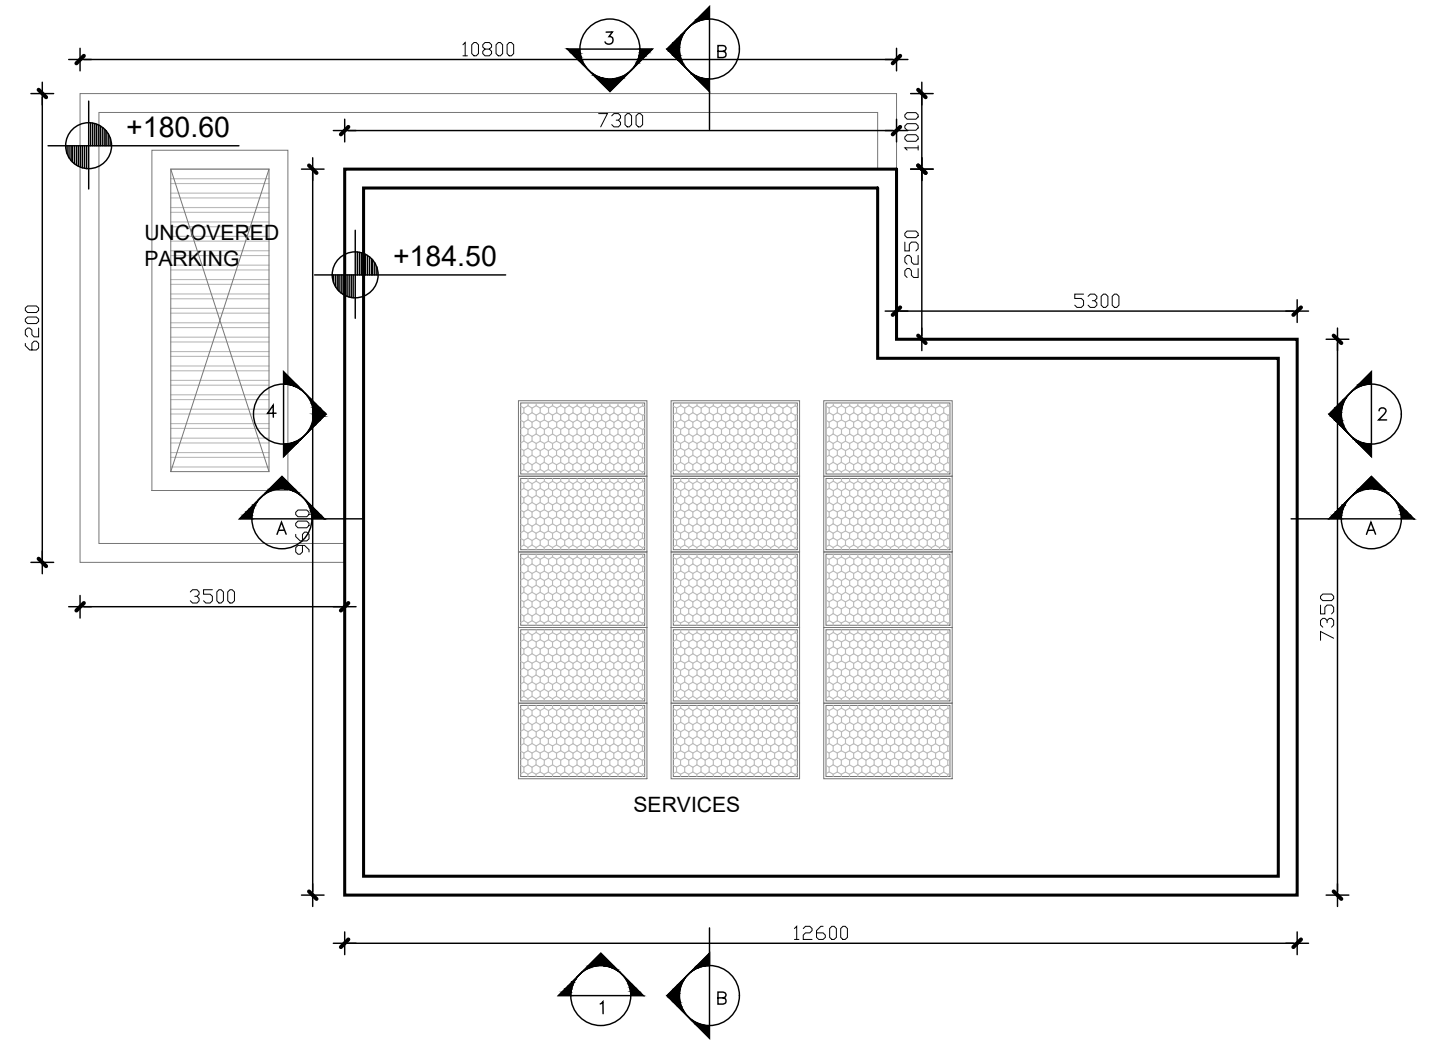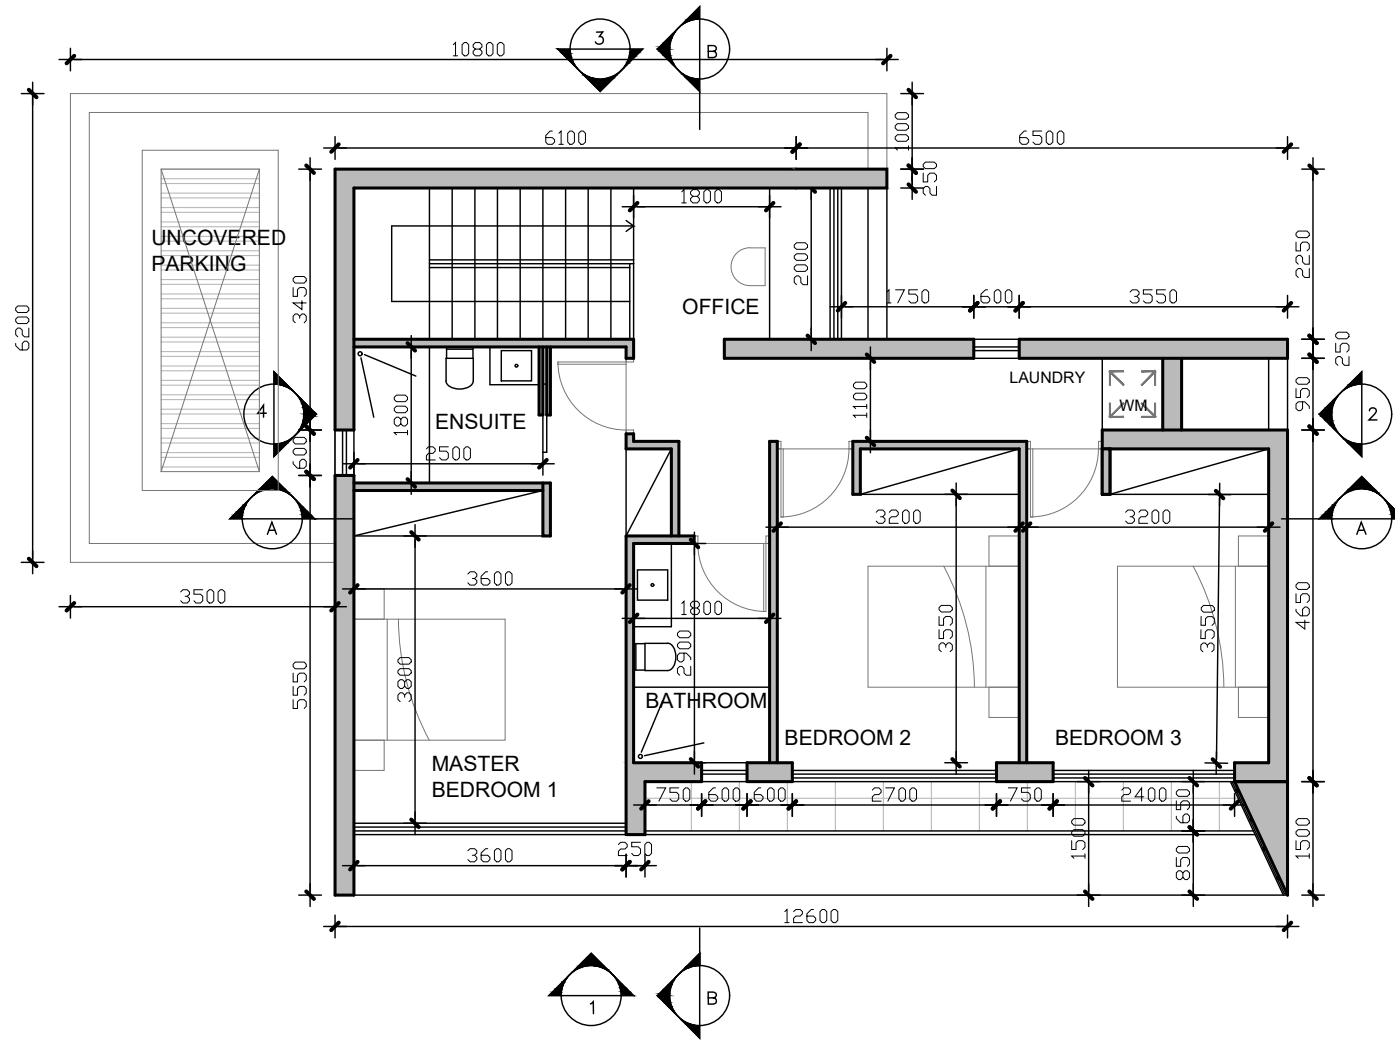

VILLA 10
PLOT 644 IN GEROSKIPOU

vardastudio
architects + designers

Andreas Vardas BA(HONS), DIP(ARCH), RIBA Chartered Architect
tel. 26947266 / 99427634 fax. 26220886 email vardas@spidernet.com.cy

Planning Permission
October 2023

drawn: EP
check: A Vardas

VILLA 10
-FIRST FLOOR ANR ROOF PLAN

1:100@A3

DWG NO. AP 02