


PLUS 76


ANDREAS HERACLEOUS
 CONSULTANT ENGINEERS LTD
 ENGINEERS, ARCHITECTS & DESIGNERS
 info@aheracleous.com
 P.O. BOX 56389 Limassol Christaki Kranou
 & Pergamou 1
 Tel. 25879797
 Fax. 25318067
 Potamos Yermasoyias

BUILDING	PLUS 18 MACKENZIE LTD	DATE	07/2023
SHEET TITLE	GROUND FLOOR	REV. DATE	
CIVIL ENGINEER		SCALE	1:100
ARCHITECT	ANDREAS HERACLEOUS	PROJ.No.	1607
DRAWN		SHEET No	KD1

GROUND FLOOR

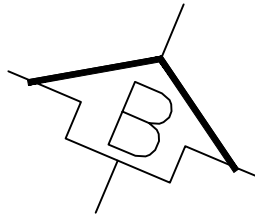


B

B

A

A

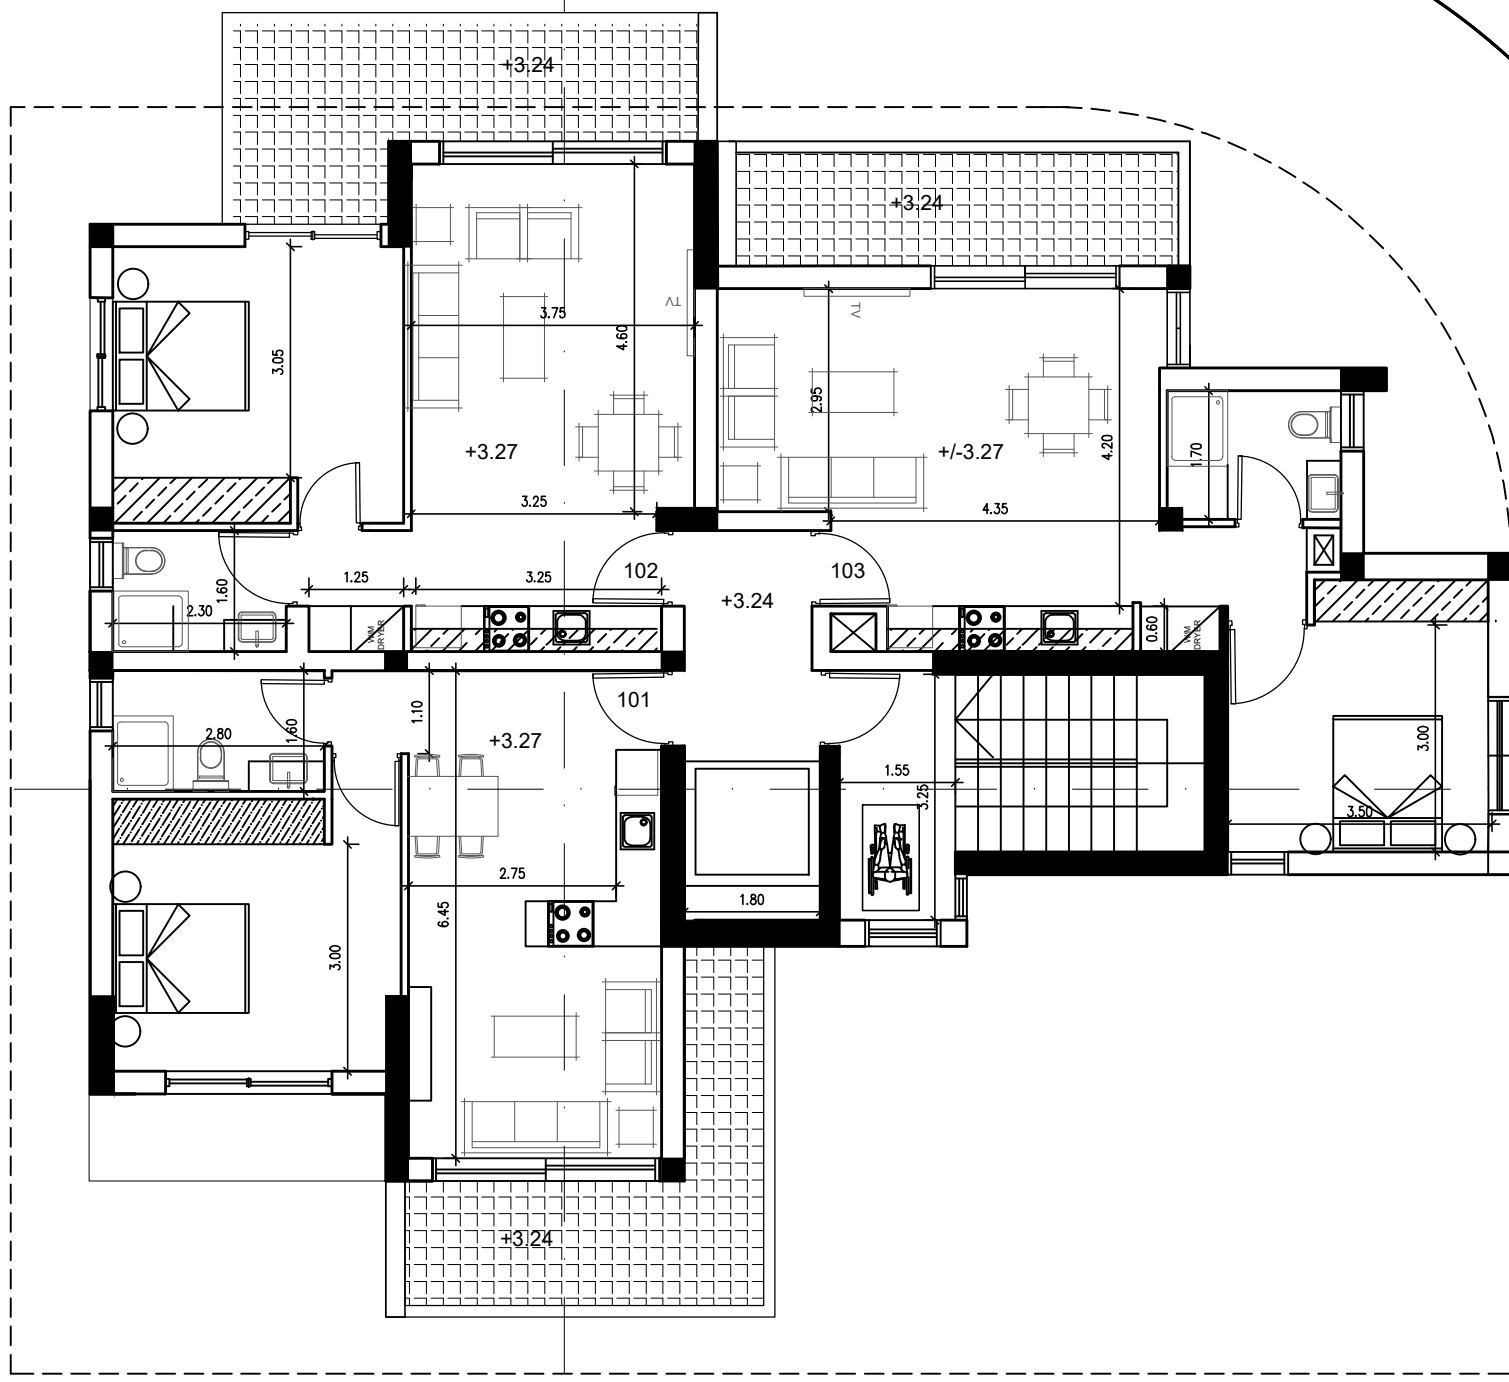

PLUS 76




ANDREAS HERACLEOUS
 CONSULTANT ENGINEERS LTD
 ENGINEERS, ARCHITECTS & DESIGNERS
 info@aheracleous.com
 P.O. BOX 56389 Limassol Christaki Kranou
 & Pergamou 1
 Tel. 25879797
 Fax. 25318067
 Potamos Yermasoyias

FIRST FLOOR


BUILDING	PLUS 18 MACKENZIE LTD	DATE	07/2023
SHEET TITLE	FIRST FLOOR	REV. DATE	
CIVIL ENGINEER		SCALE	1:100
ARCHITECT	ANDREAS HERACLEOUS	PROJ.No.	1607
DRAWN		SHEET No	KD2

B

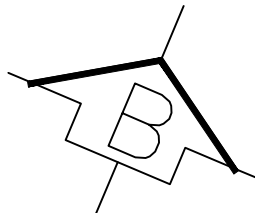

A

A

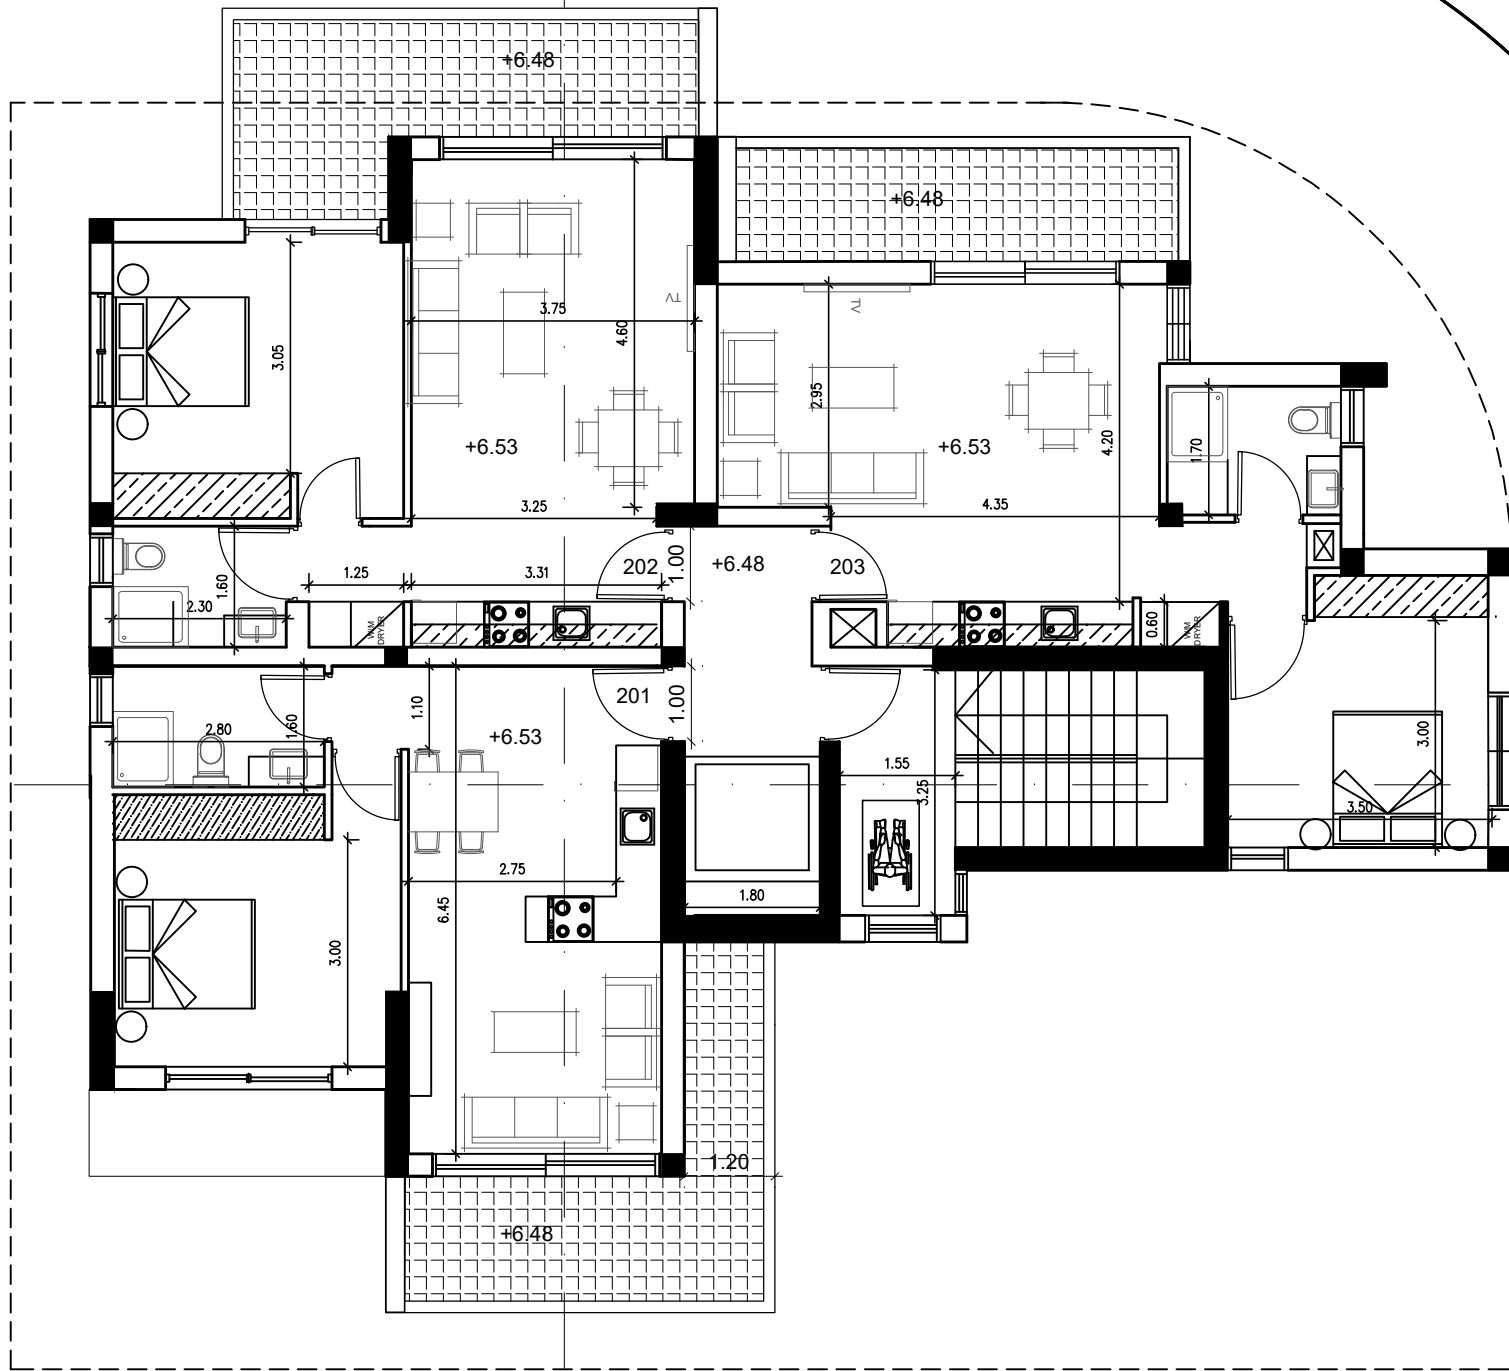

B

SECOND FLOOR

PLUS 76




ANDREAS HERACLEOUS
CONSULTANT ENGINEERS LTD
ENGINEERS, ARCHITECTS & DESIGNERS

info@aheracleous.com

P.O. BOX 56389 Limassol Christaki Kranou
& Pergamou 1
Tel. 25879797
Fax. 25318067
Potamos Yermasoyias


BUILDING	PLUS 18 MACKENZIE LTD	DATE	07/2023
SHEET TITLE	SECOND FLOOR	REV. DATE	
CIVIL ENGINEER		SCALE	1:100
ARCHITECT	ANDREAS HERACLEOUS	PROJ.No.	1607
DRAWN		SHEET No	KD3

B

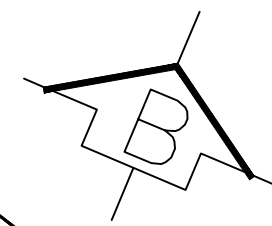

A

A

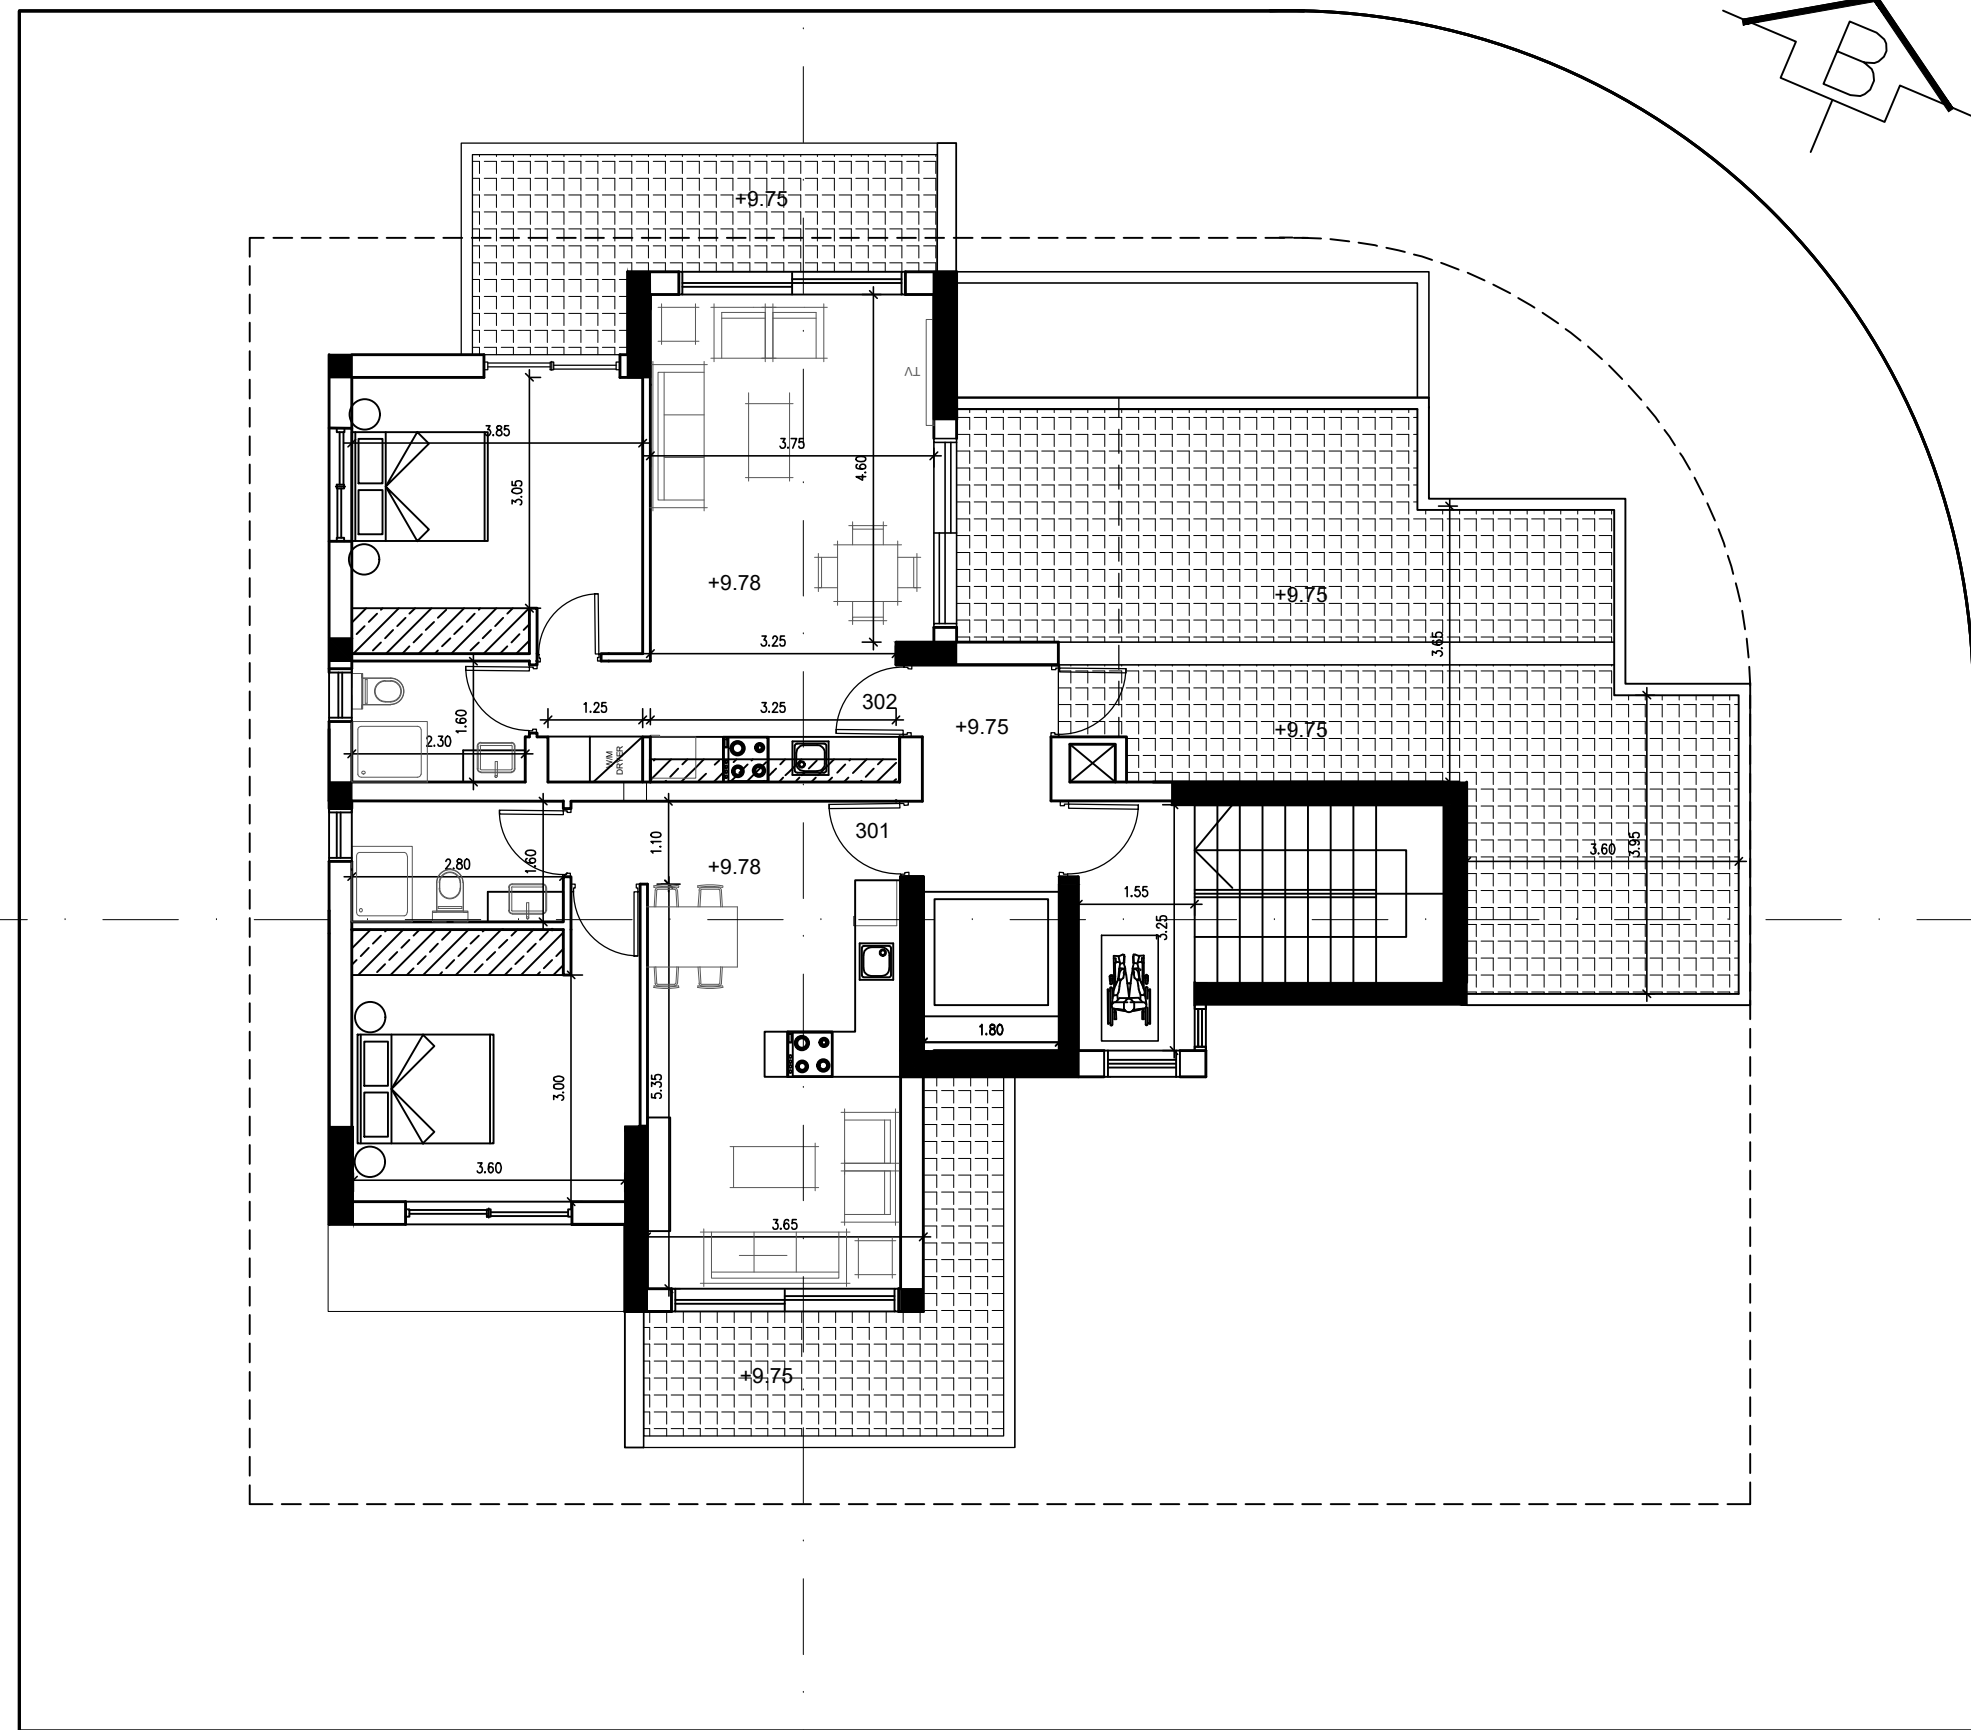



PLUS 76



ANDREAS HERACLEOUS
 CONSULTANT ENGINEERS LTD
 ENGINEERS, ARCHITECTS & DESIGNERS
 info@aheracleous.com
 P.O. BOX 56389 Limassol Christaki Kranou
 & Pergamou 1
 Tel. 25879797
 Fax. 25318067
 Potamos Yermasoyias

THIRD FLOOR

BUILDING	PLUS 18 MACKENZIE LTD	DATE	07/2023
SHEET TITLE	THIRD FLOOR	REV. DATE	
CIVIL ENGINEER		SCALE	1:100
ARCHITECT	ANDREAS HERACLEOUS	PROJ.No.	1607
DRAWN		SHEET No	KD4

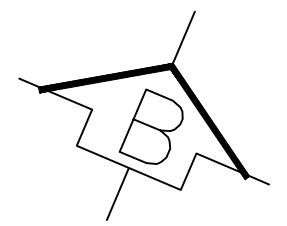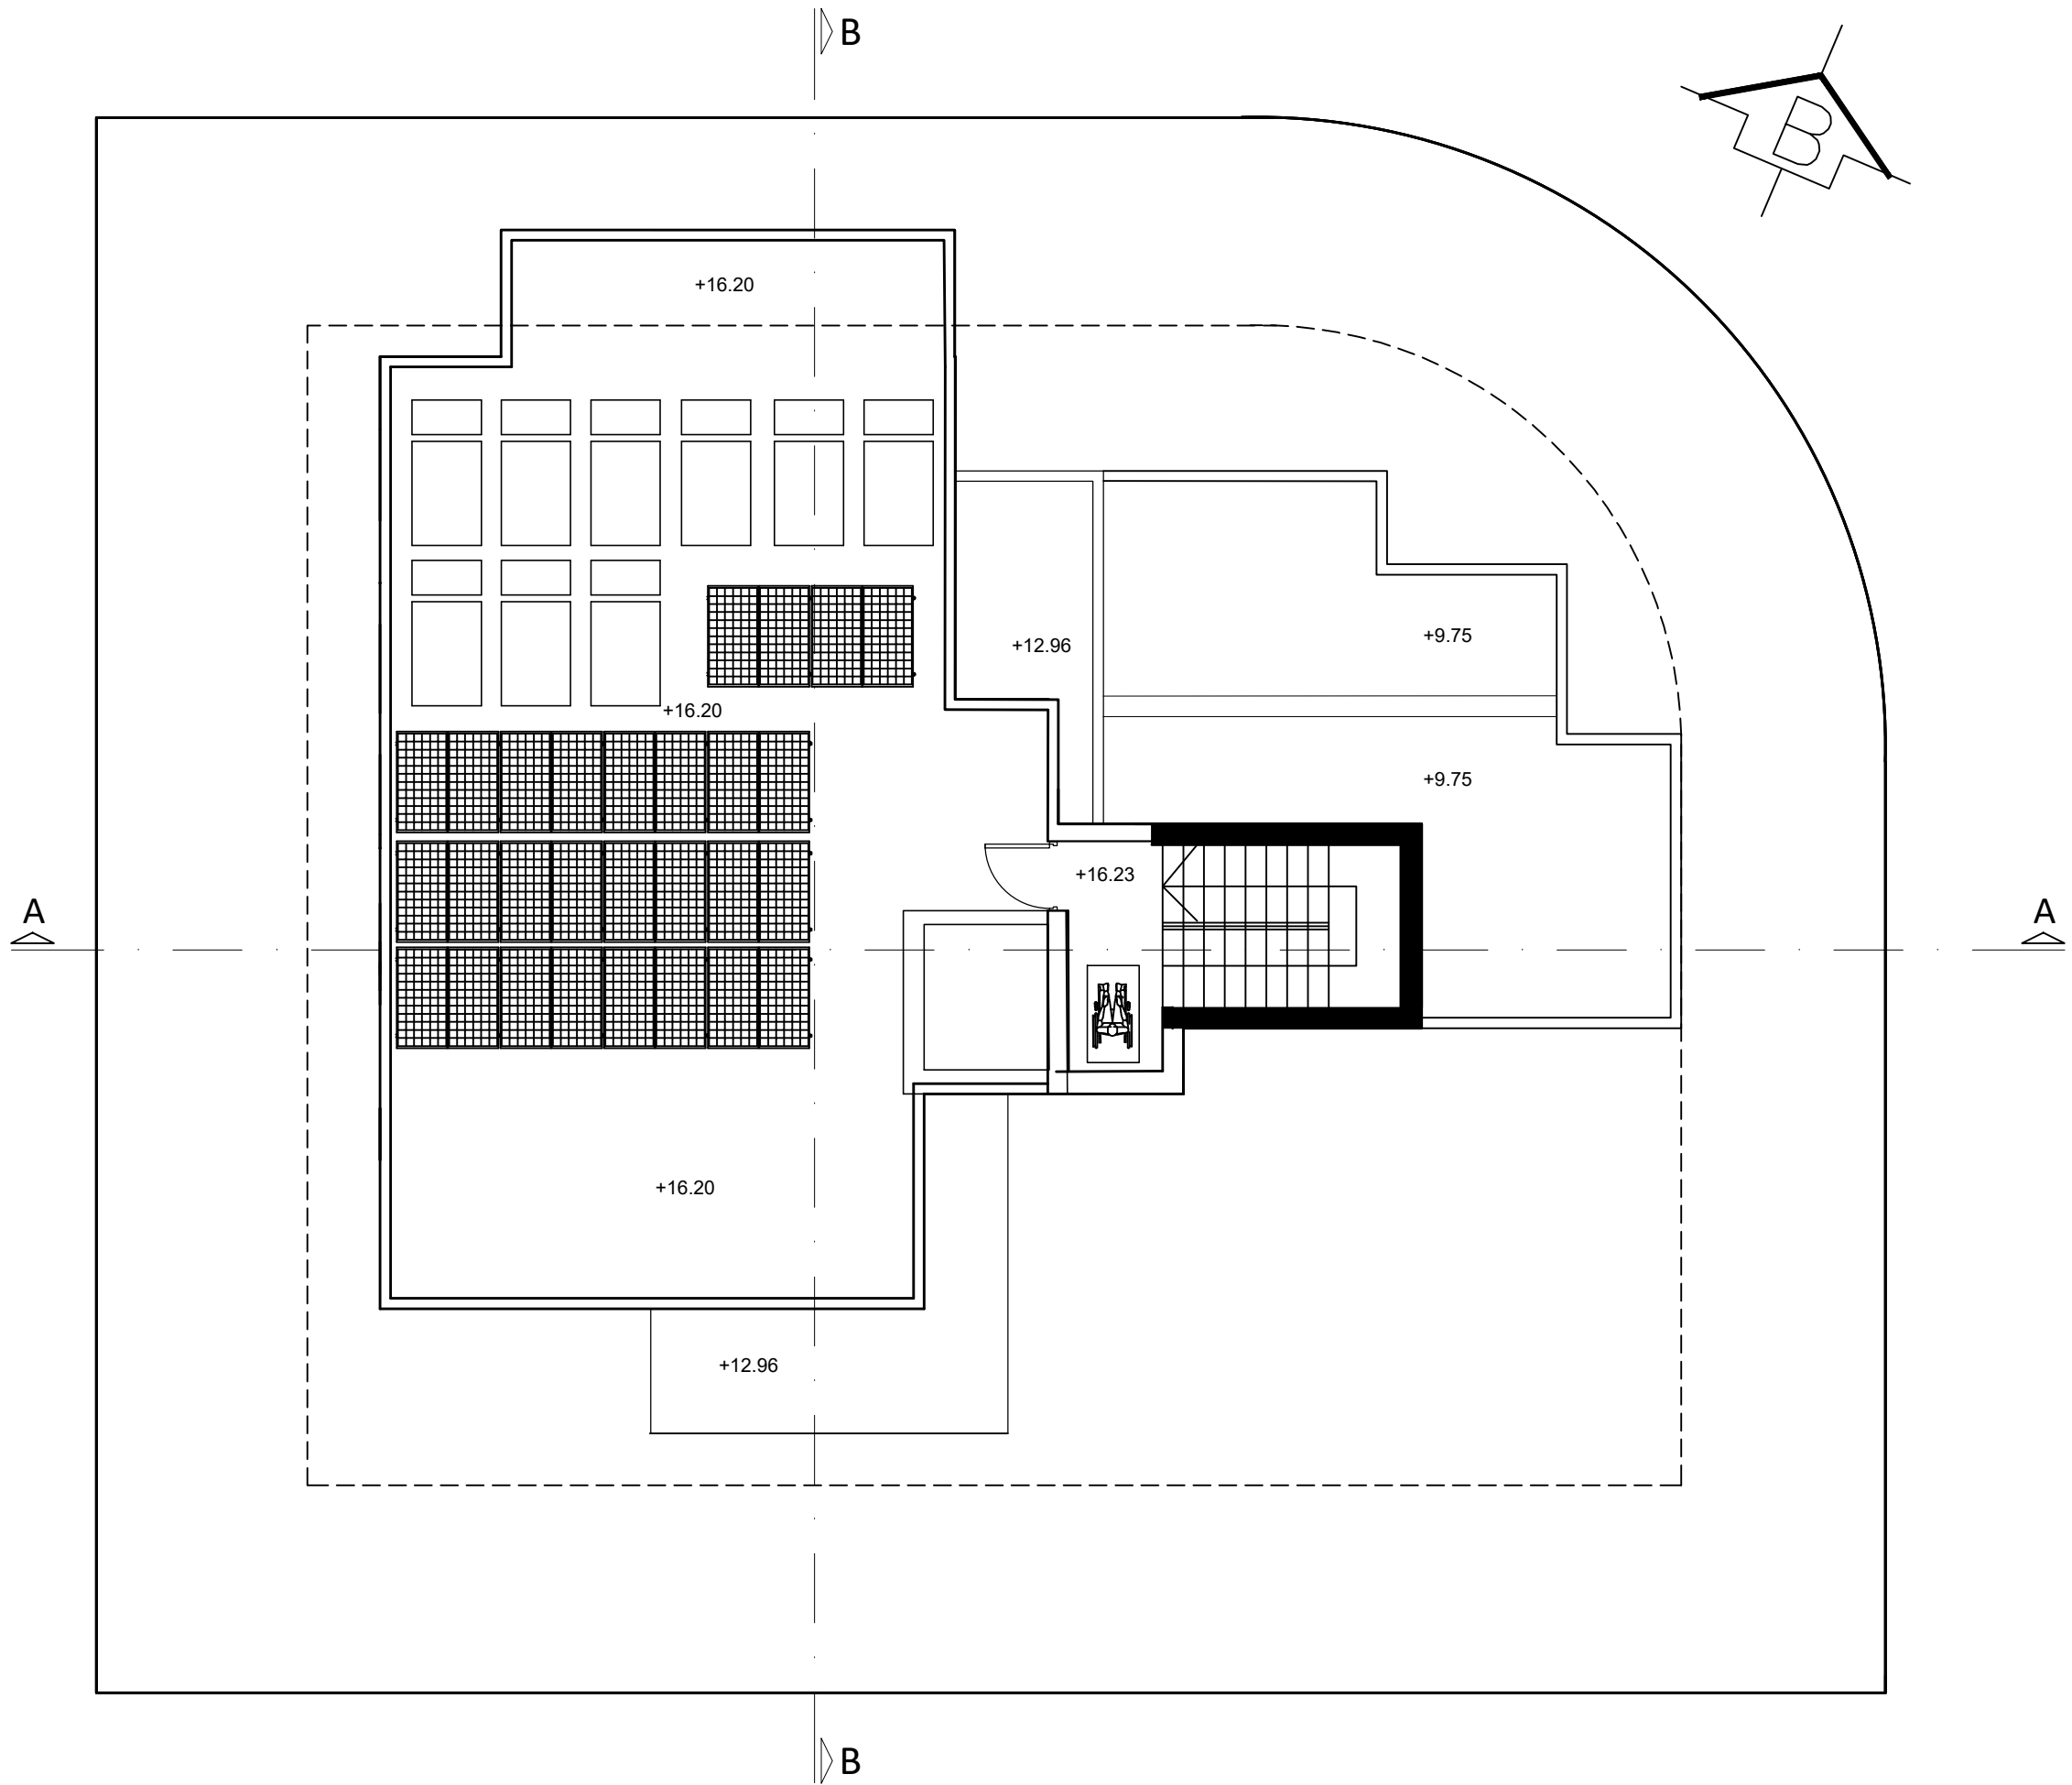


PLUS 76

ANDREAS HERACLEOUS
 CONSULTANT ENGINEERS LTD
 ENGINEERS, ARCHITECTS & DESIGNERS
 info@aheracleous.com
 P.O. BOX 56389 Limassol Christaki Kranou
 & Pergamou 1
 Tel. 25879797
 Fax. 25318067
 Potamos Yermasoyias

BUILDING	PLUS 18 MACKENZIE LTD	DATE	07/2023
SHEET TITLE	ROOF PLAN	REV. DATE	
CIVIL ENGINEER		SCALE	1:100
ARCHITECT	ANDREAS HERACLEOUS	PROJ.No.	1607
DRAWN		SHEET No	KD6


ROOF PLAN

B

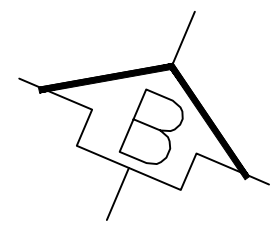

A

A

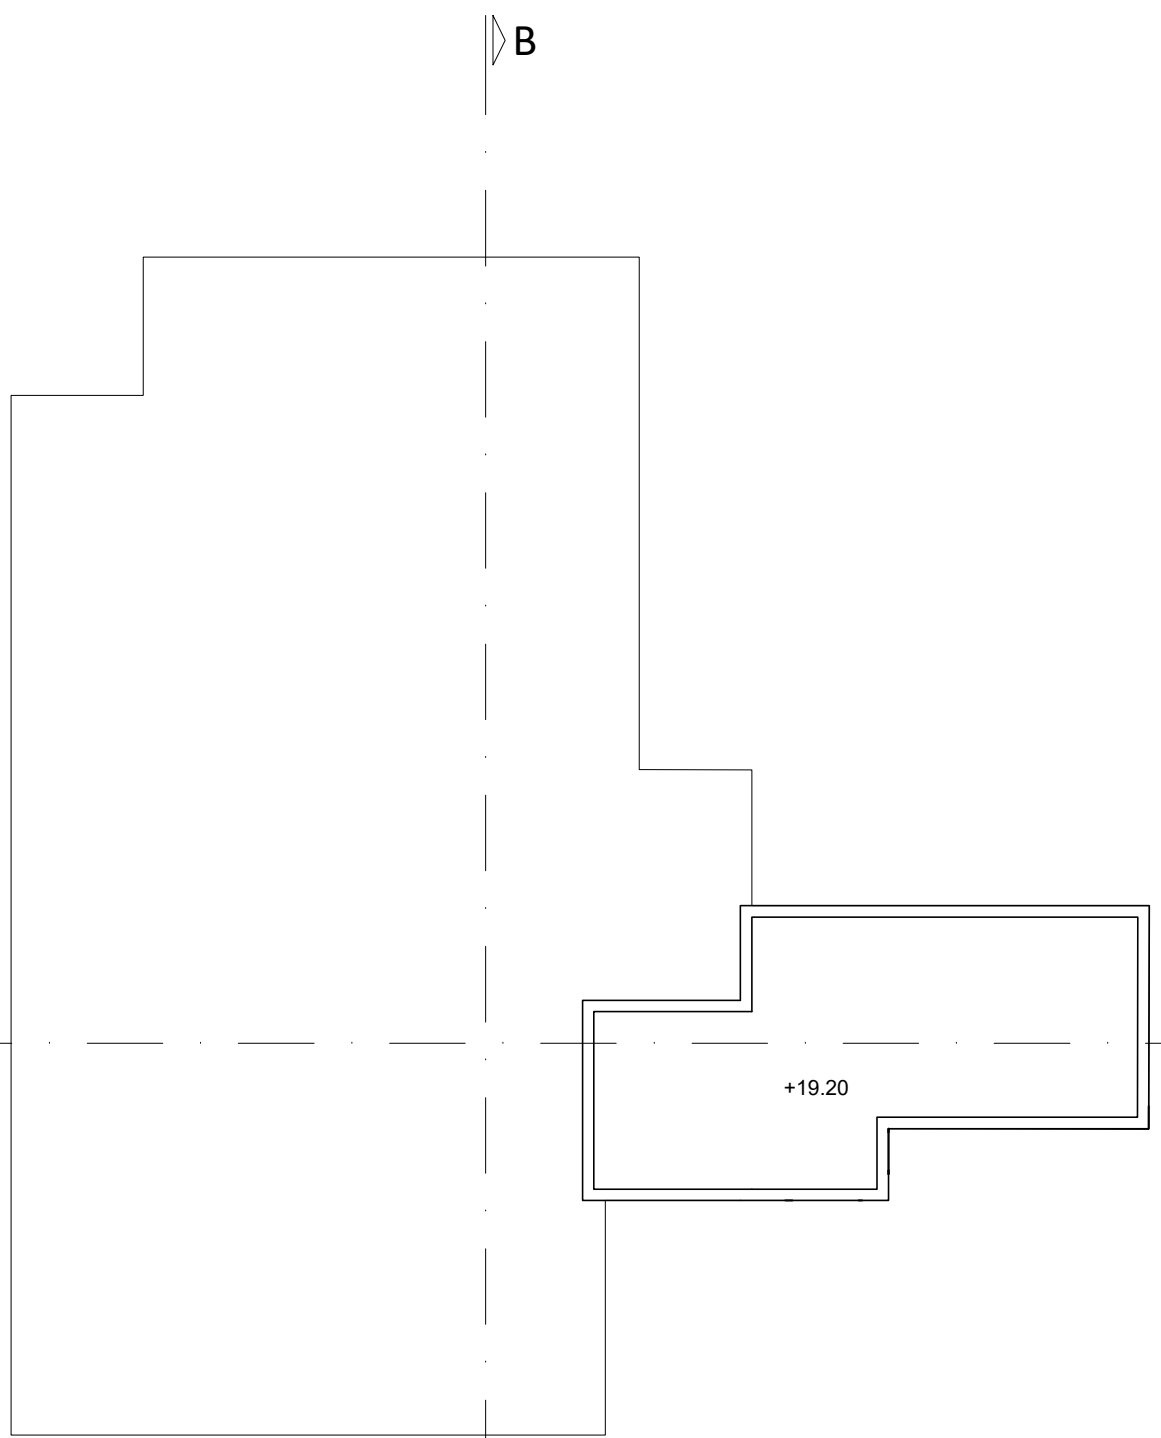

+19.20

B

PLUS 76




ANDREAS HERACLEOUS
 CONSULTANT ENGINEERS LTD
 ENGINEERS, ARCHITECTS & DESIGNERS
 info@aheracleous.com
 P.O. BOX 56389 Limassol Christaki Kranou
 & Pergamou 1
 Tel. 25879797
 Fax. 25318067
 Potamos Yermasoyias

STAIR CASE ROOF PLAN

BUILDING PLUS 18 MACKENZIE LTD	DATE 07/2023
SHEET TITLE STAIR CASE ROOF PLAN	REV. DATE
CIVIL ENGINEER	SCALE 1:100
ARCHITECT ANDREAS HERACLEOUS	PROJ.No. 1607
DRAWN	SHEET No KD7


ΥΛΙΚΑ ΟΨΕΩΝ

- 1- ΤΡΙΑ ΧΕΡΙΑ ΣΟΥΒΑΣ ΚΑΙ ΜΠΟΓΙΑ SANDEX ΛΕΥΚΗ
- 2- ΓΡΑΦΙΑΤΟ ΧΡΩΜΑΤΟΣ ΣΚΟΥΡΟ ΓΚΡΙ
- 3- ΘΥΡΕΣ /ΠΑΡΑΘΥΡΑ ΑΠΟ ΑΛΟΥΜΙΝΙΟ ΚΑΙ ΔΙΠΛΟ ΓΥΑΛΙ
- 4- ΚΙΓΚΛΙΔΩΜΑ ΑΠΟ ΓΥΑΛΙ ΑΣΦΑΛΕΙΑΣ
- 5- ΕΠΕΝΔΥΣΗ ΜΕ HPL
- 6- ΘΥΡΑ ΕΙΣΟΔΟΥ ΑΠΟ ΑΛΟΥΜΙΝΙΟ ΚΑΙ ΓΥΑΛΙ TEMPERED

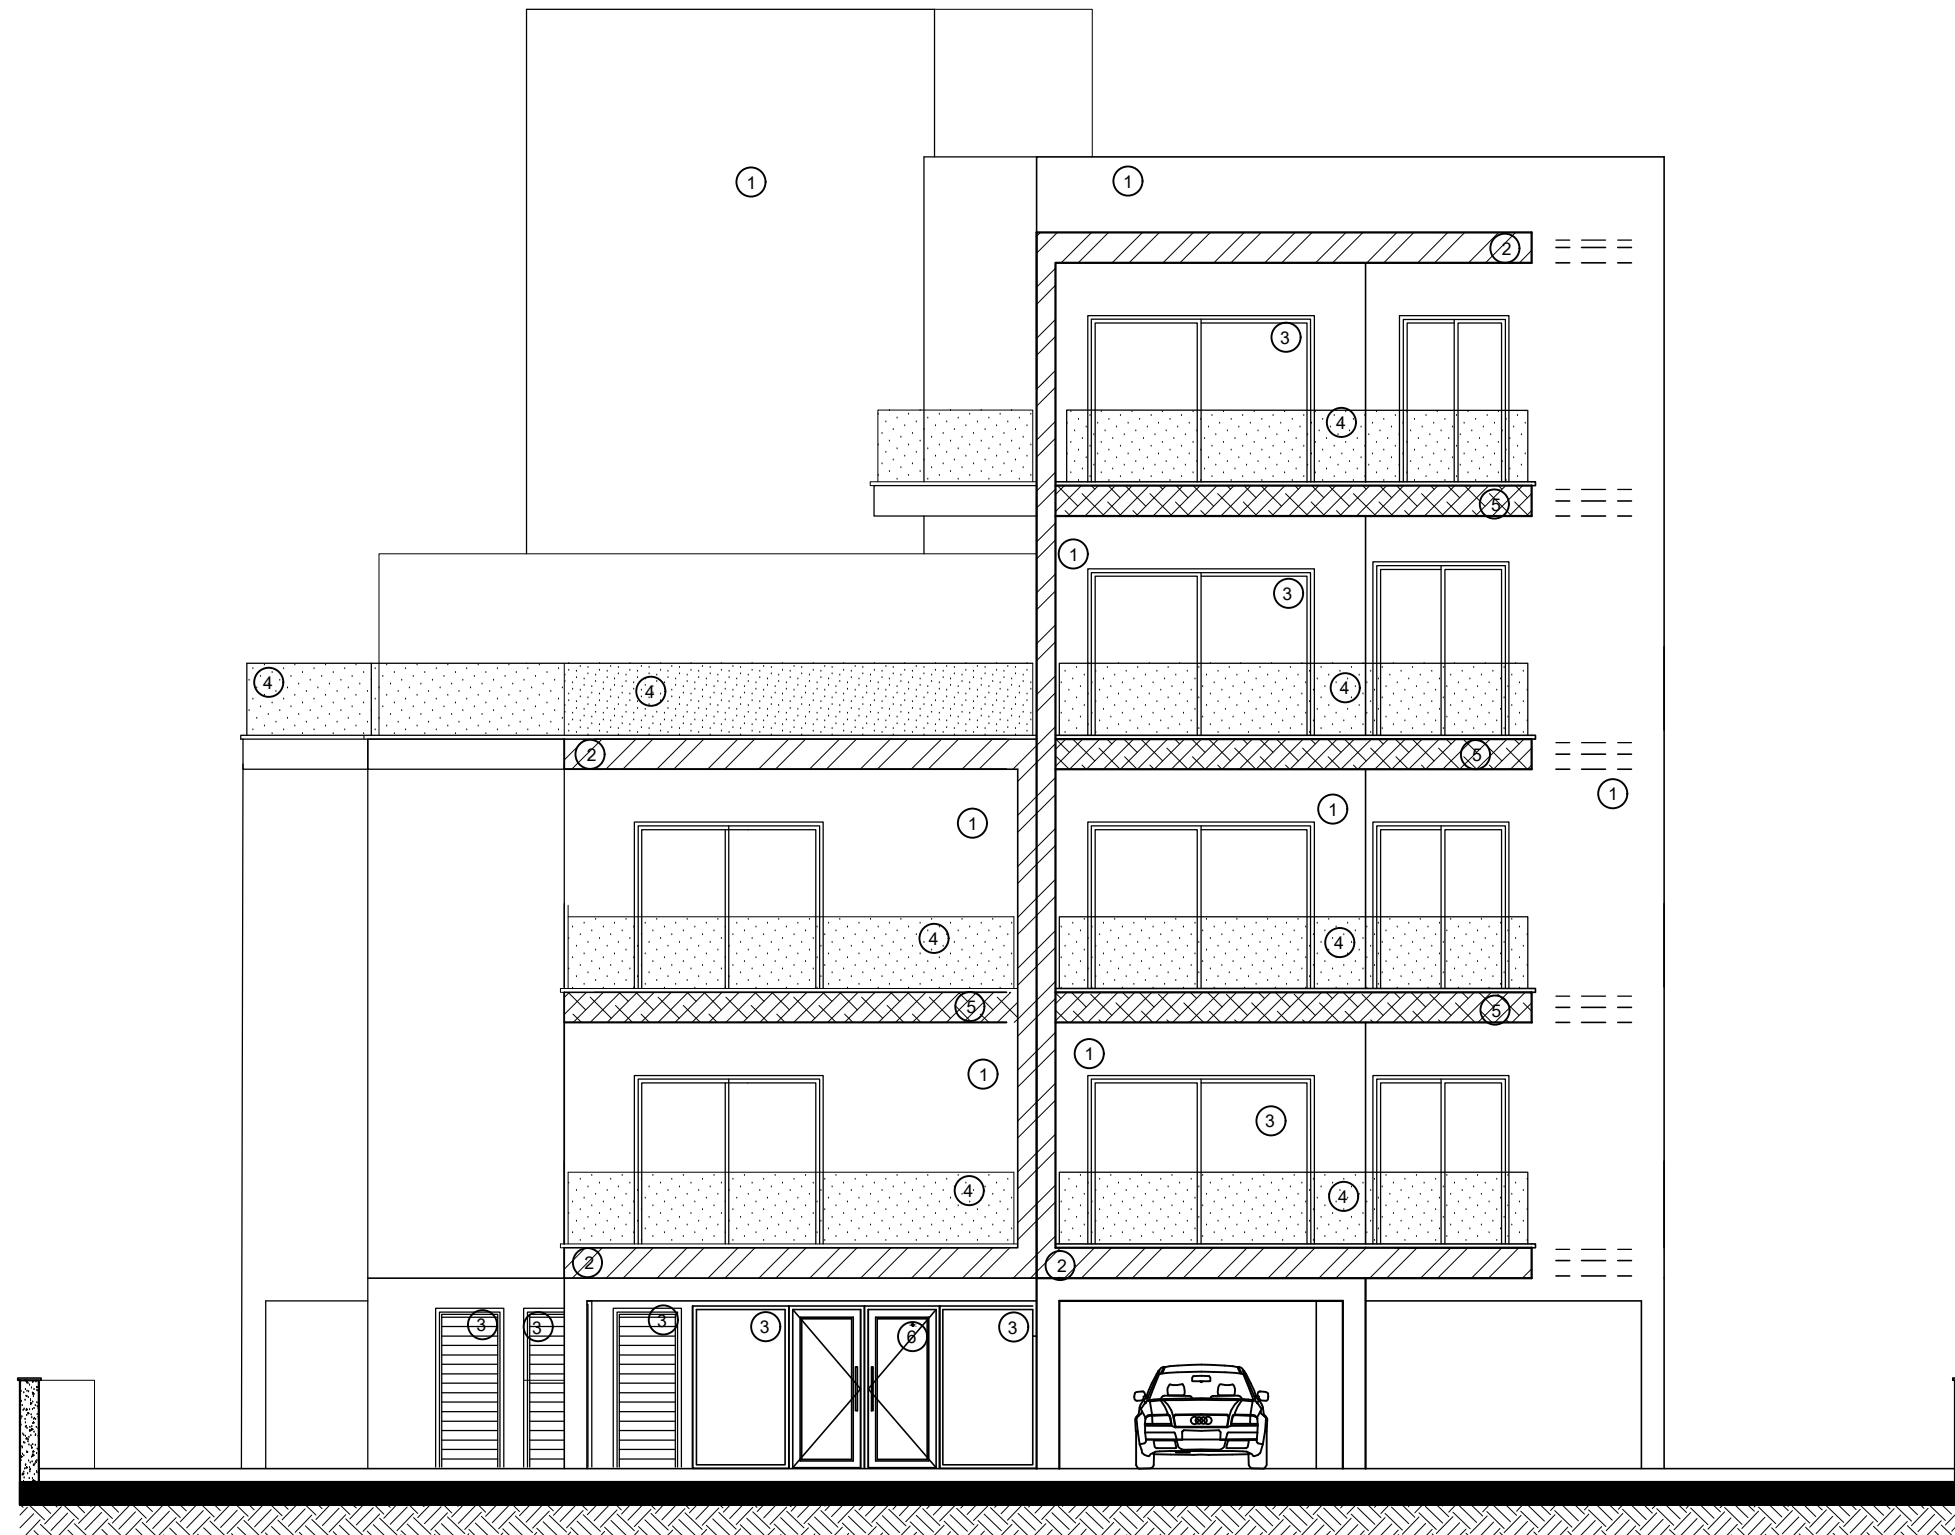

NORTH EVALATION

PLUS 76

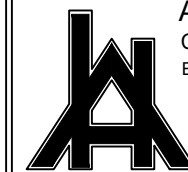

ANDREAS HERACLEOUS
CONSULTANT ENGINEERS LTD
ENGINEERS, ARCHITECTS & DESIGNERS


info@aheracleous.com

P.O.BOX 56389 Limassol Christaki Kranou
& Pergamou 1
Tel. 25879797
Fax. 25318067
Potamos Yermasoyias

BUILDING	PLUS 18 MACKENZIE LTD	DATE	07/2023
SHEET TITLE	ΒΟΡΕΙΑ ΟΨΗ	REV. DATE	
CIVIL ENGINEER	ANDREAS HERACLEOUS	SCALE	1:100
ARCHITECT	ANDREAS HERACLEOUS	PROJ.No.	1607
DRAWN		SHEET No	KD8

ΥΛΙΚΑ ΟΨΕΩΝ

- 1- ΤΡΙΑ ΧΕΡΙΑ ΣΟΥΒΑΣ ΚΑΙ ΜΠΟΓΙΑ SANDEX ΛΕΥΚΗ
- 2- ΓΡΑΦΙΑΤΟ ΧΡΩΜΑΤΟΣ ΣΚΟΥΡΟ ΓΚΡΙ
- 3- ΘΥΡΕΣ /ΠΑΡΑΘΥΡΑ ΑΠΟ ΑΛΟΥΜΙΝΙΟ ΚΑΙ ΔΙΠΛΟ ΓΥΑΛΙ
- 4- ΚΙΓΚΛΙΔΩΜΑ ΑΠΟ ΓΥΑΛΙ ΑΣΦΑΛΕΙΑΣ
- 5- ΕΠΕΝΔΥΣΗ ΜΕ ΗΡΛ
- 6- ΘΥΡΑ ΕΙΣΟΔΟΥ ΑΠΟ ΑΛΟΥΜΙΝΙΟ ΚΑΙ ΓΥΑΛΙ TEMPERED

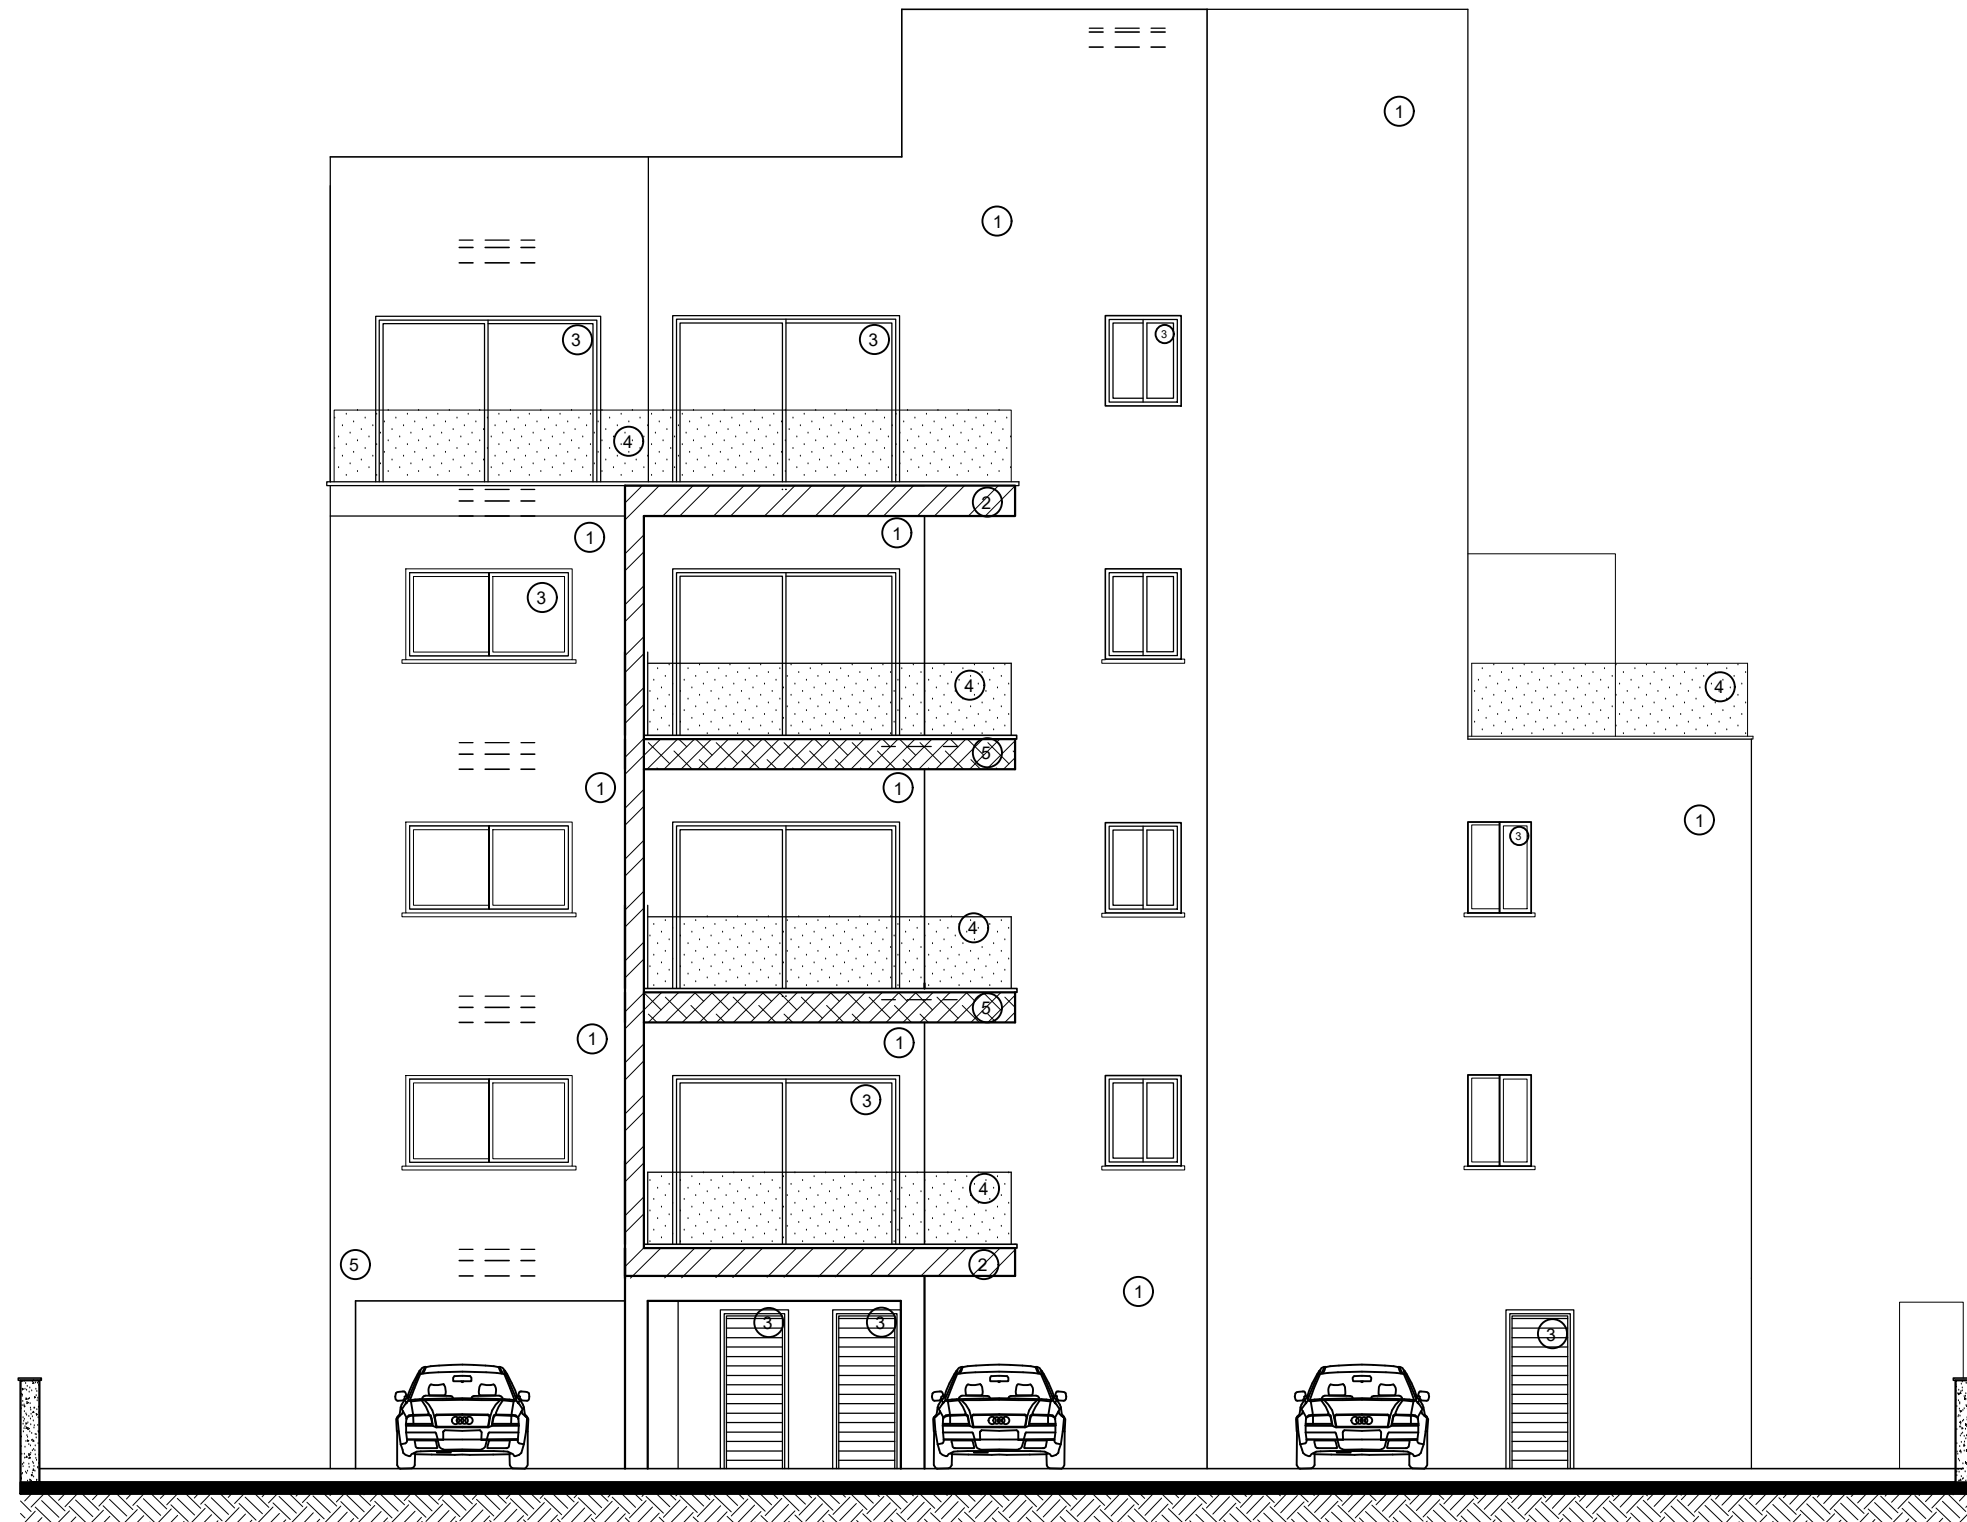

PLUS 76



ANDREAS HERACLEOUS
CONSULTANT ENGINEERS LTD
ENGINEERS ,ARCHITECTS & DESIGNERS

info@aheracleous.com


P.O.BOX 56389 Limassol Christaki Kranou
& Pergamou 1
Tel. 25879797
Fax. 25318067
Potamos Yermasoyias

BUILDING	PLUS 18 MACKENZIE LTD	DATE	07/2023
SHEET TITLE	NOTIA ΟΨΗ	REV. DATE	
CIVIL ENGINEER	ANDREAS HERACLEOUS	SCALE	1:100
ARCHITECT	ANDREAS HERACLEOUS	PROJ.No.	1607
DRAWN		SHEET No	KD9

SOUTH EVALATION

ΥΛΙΚΑ ΟΨΕΩΝ

- 1- ΤΡΙΑ ΧΕΡΙΑ ΣΟΥΒΑΣ ΚΑΙ ΜΠΟΓΙΑ SANDEX ΛΕΥΚΗ
- 2- ΓΡΑΦΙΑΤΟ ΧΡΩΜΑΤΟΣ ΣΚΟΥΡΟ ΓΚΡΙ
- 3- ΘΥΡΕΣ /ΠΑΡΑΘΥΡΑ ΑΠΟ ΑΛΟΥΜΙΝΙΟ ΚΑΙ ΔΙΠΛΟ ΓΥΑΛΙ
- 4- ΚΙΓΚΛΙΔΩΜΑ ΑΠΟ ΓΥΑΛΙ ΑΣΦΑΛΕΙΑΣ
- 5- ΕΠΕΝΔΥΣΗ ΜΕ ΗΡΛ
- 6- ΘΥΡΑ ΕΙΣΟΔΟΥ ΑΠΟ ΑΛΟΥΜΙΝΙΟ ΚΑΙ ΓΥΑΛΙ TEMPERED
- 7- ΤΡΙΑ ΧΕΡΙΑ ΣΟΥΒΑΣ ΚΑΙ ΜΠΟΓΙΑ SANDEX ΜΠΕΖ

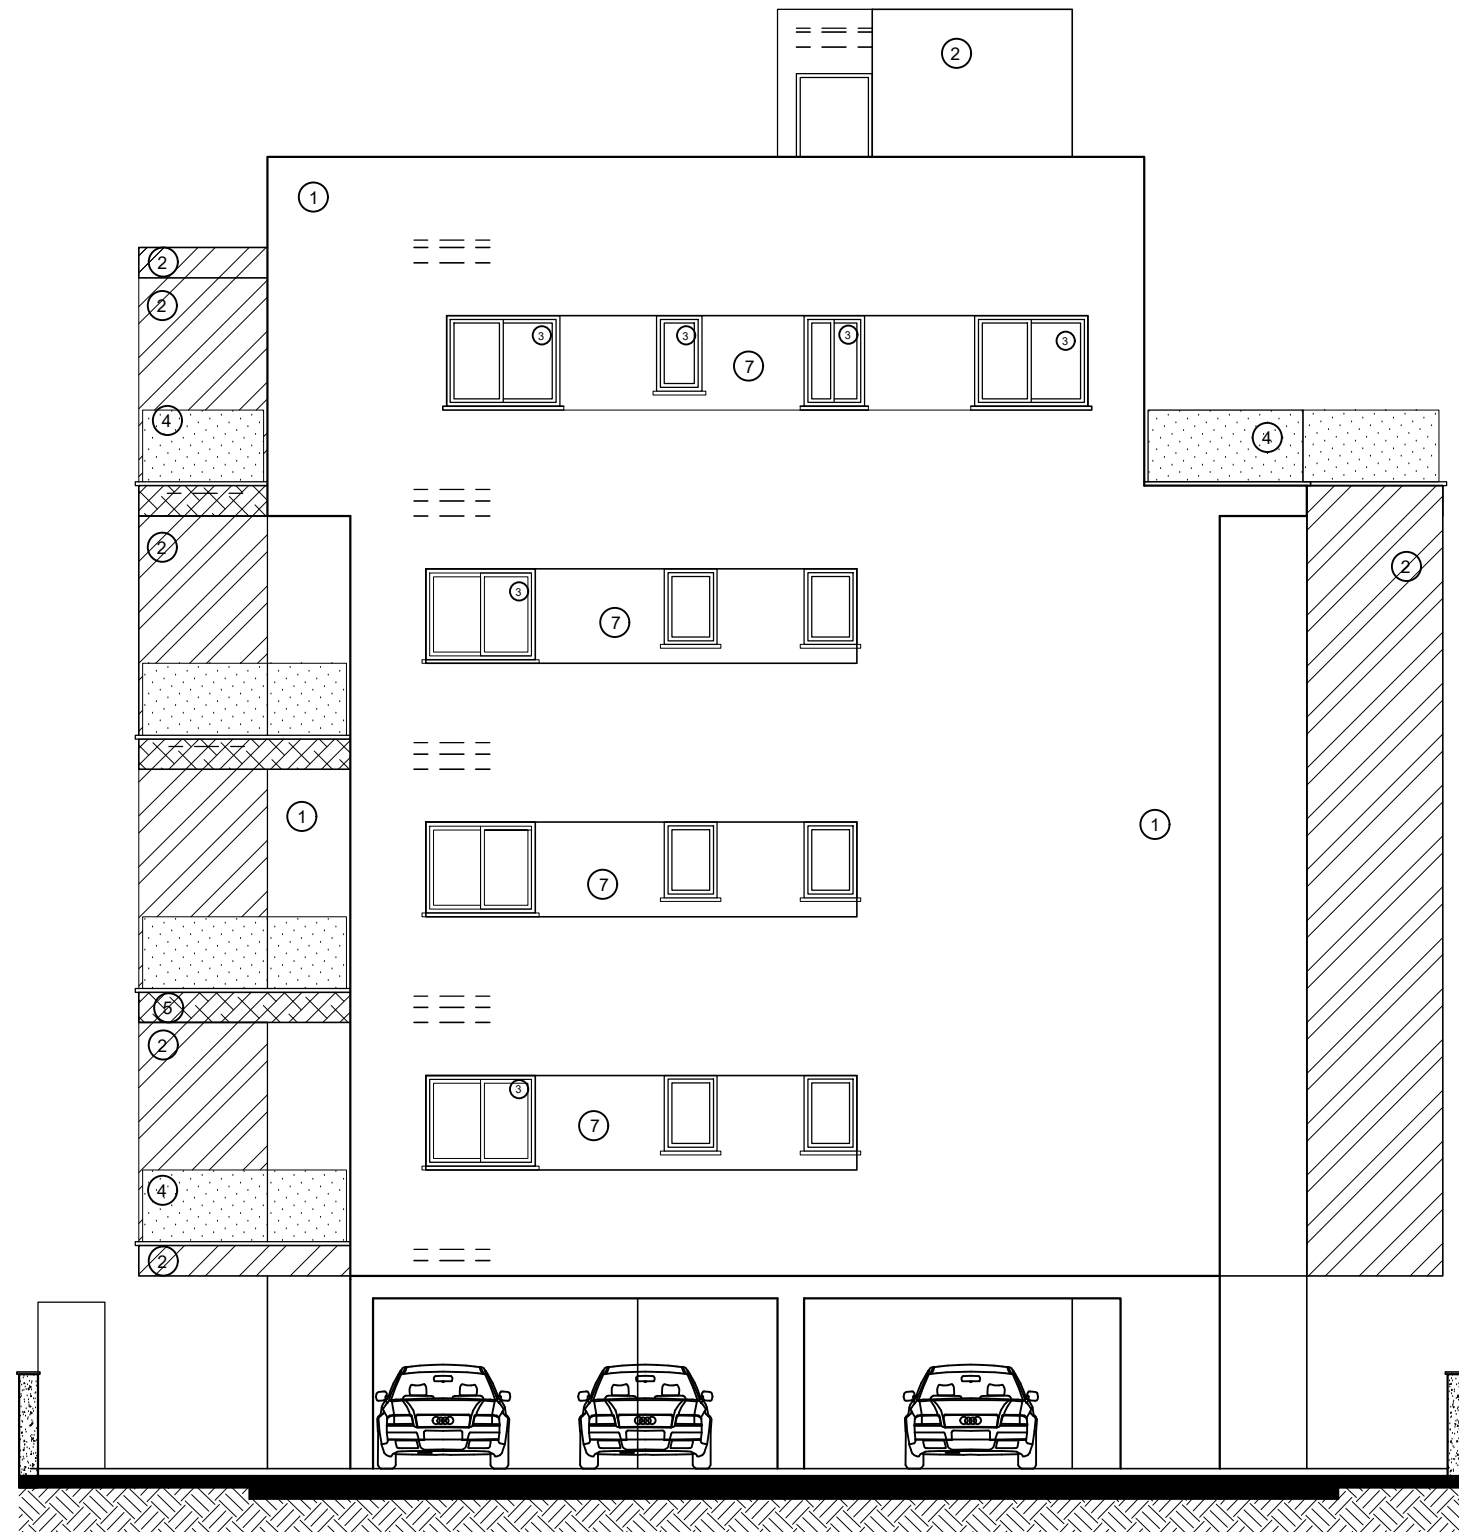

WEST EVALATION

PLUS 76



ANDREAS HERACLEOUS
CONSULTANT ENGINEERS LTD
ENGINEERS ,ARCHITECTS & DESIGNERS


info@aheracleous.com

P.O.BOX 56389 Limassol Christaki Kranou
& Pergamou 1
Tel. 25879797
Fax. 25318067
Potamos Yermasoyias

BUILDING	PLUS 18 MACKENZIE LTD	DATE	07/2023
SHEET TITLE	ΔΥΤΙΚΗ ΟΨΗ	REV. DATE	
CIVIL ENGINEER	ANDREAS HERACLEOUS	SCALE	1:100
ARCHITECT	ANDREAS HERACLEOUS	PROJ.No.	1607
DRAWN		SHEET No	KD10


ΥΛΙΚΑ ΟΨΕΩΝ

- 1- ΤΡΙΑ ΧΕΡΙΑ ΣΟΥΒΑΣ ΚΑΙ ΜΠΟΓΙΑ SANDEX ΛΕΥΚΗ
- 2- ΓΡΑΦΙΑΤΟ ΧΡΩΜΑΤΟΣ ΣΚΟΥΡΟ ΓΚΡΙ
- 3- ΘΥΡΕΣ /ΠΑΡΑΘΥΡΑ ΑΠΟ ΑΛΟΥΜΙΝΙΟ ΚΑΙ ΔΙΠΛΟ ΓΥΑΛΙ
- 4- ΚΙΓΚΛΙΔΩΜΑ ΑΠΟ ΓΥΑΛΙ ΑΣΦΑΛΕΙΑΣ
- 5- ΕΠΕΝΔΥΣΗ ΜΕ ΗΡΛ
- 6- ΘΥΡΑ ΕΙΣΟΔΟΥ ΑΠΟ ΑΛΟΥΜΙΝΙΟ ΚΑΙ ΓΥΑΛΙ TEMPERED

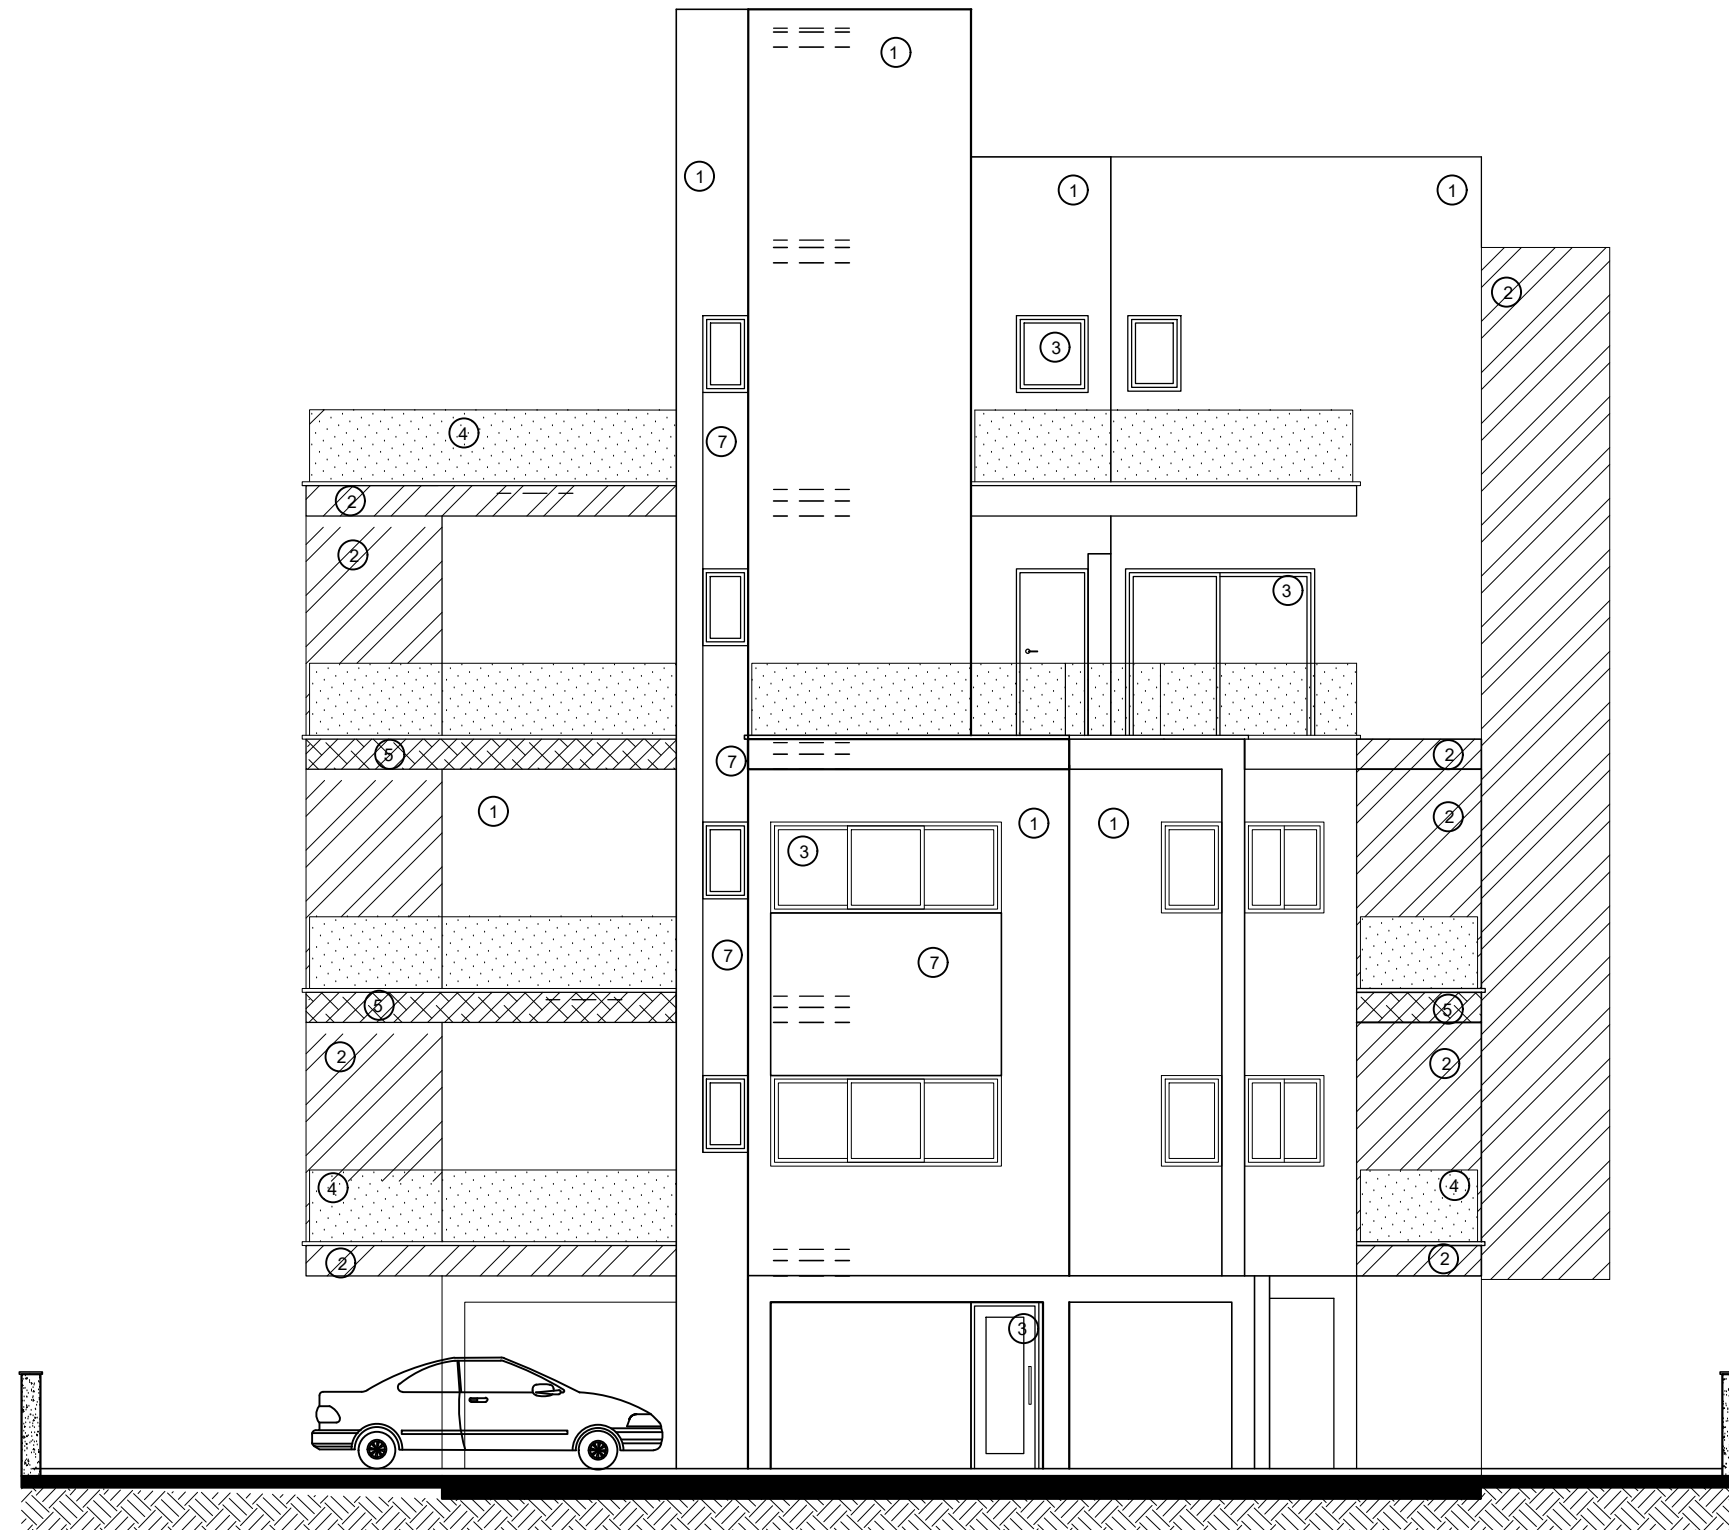

EASTERN EVALATION

PLUS 76

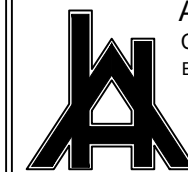


ANDREAS HERACLEOUS
CONSULTANT ENGINEERS LTD
ENGINEERS, ARCHITECTS & DESIGNERS

info@aheracleous.com


P.O.BOX 56389 Limassol Christaki Kranou
& Pergamou 1
Tel. 25879797
Fax. 25318067
Potamos Yermasoyias

BUILDING	PLUS 18 MACKENZIE LTD	DATE	07/2023
SHEET TITLE	ΑΝΑΤΟΛΙΚΗ ΟΨΗ	REV. DATE	
CIVIL ENGINEER	ANDREAS HERACLEOUS	SCALE	1:100
ARCHITECT	ANDREAS HERACLEOUS	PROJ.No.	1607
DRAWN		SHEET No	KD11

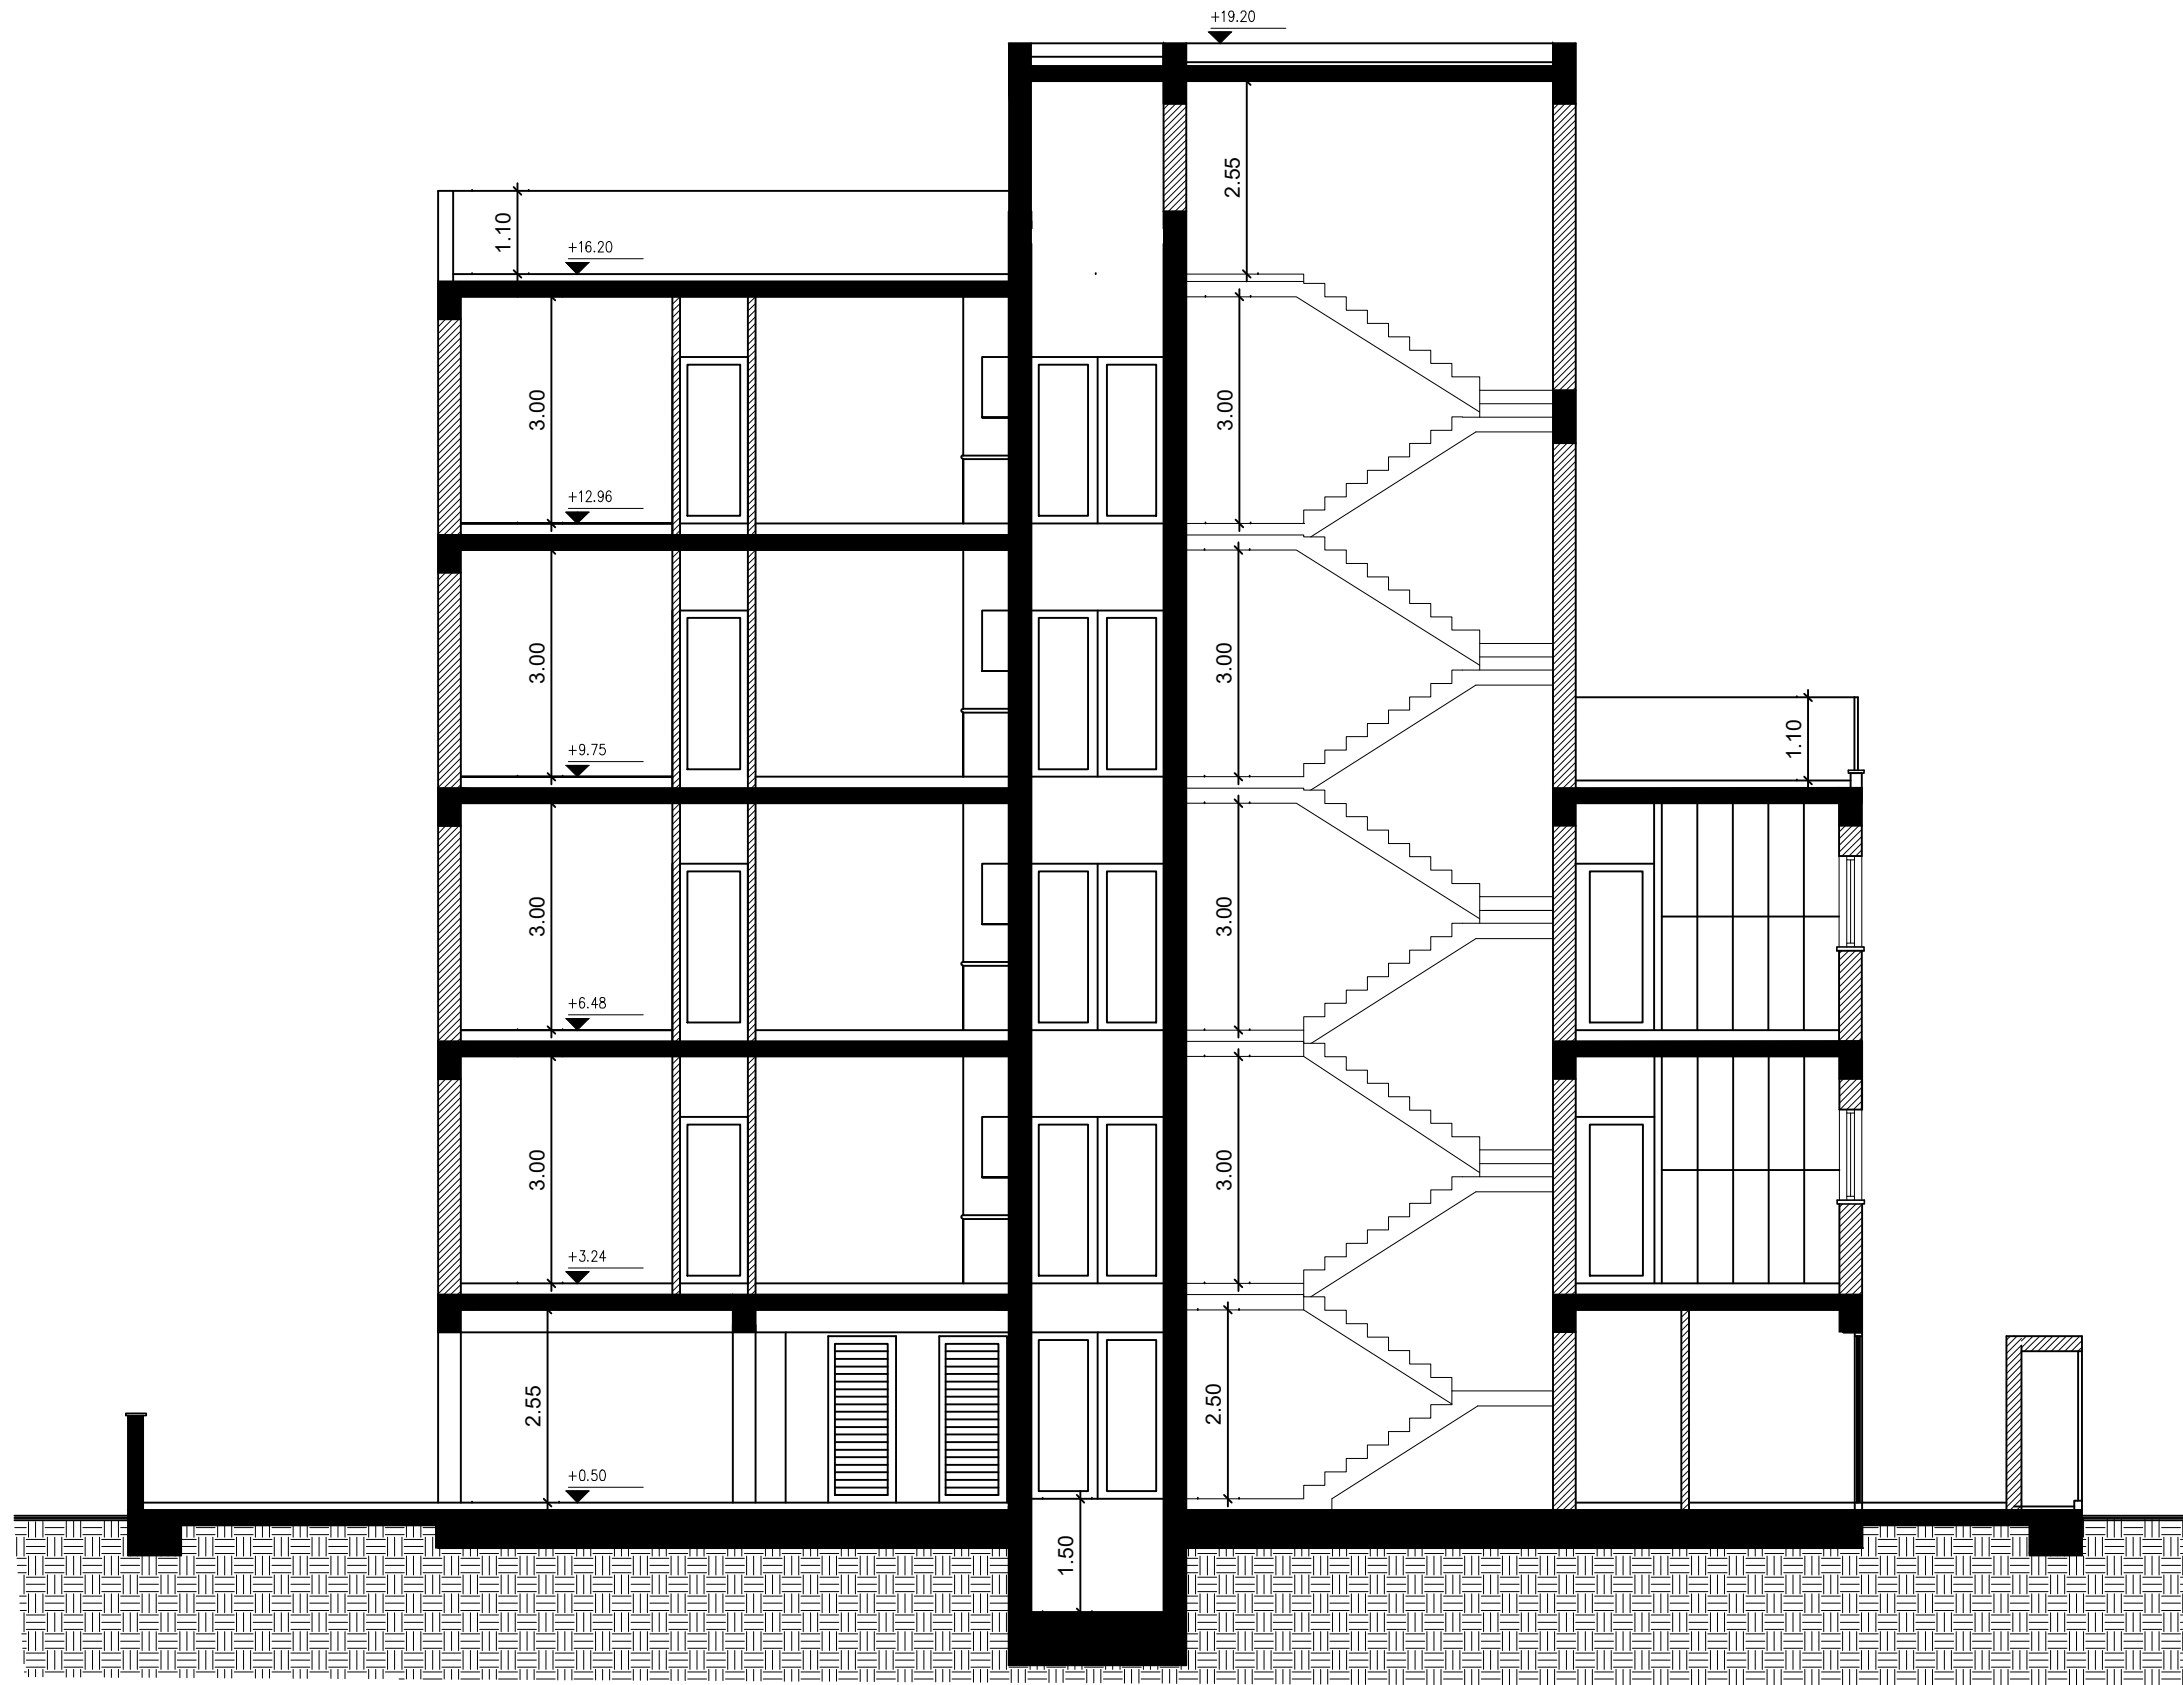

SECTION A-A

PLUS 76

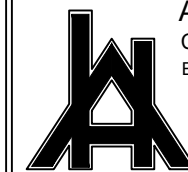


ANDREAS HERACLEOUS
CONSULTANT ENGINEERS LTD
ENGINEERS, ARCHITECTS & DESIGNERS

info@aheracleous.com

P.O. BOX 56389 Limassol Christaki Kranou
& Pergamou 1
Tel. 25879797
Fax. 25318067
Potamos Yermasoyias

BUILDING	PLUS 18 MACKENZIE LTD	DATE	07/2023
SHEET TITLE	TOMH A-A	REV. DATE	
CIVIL ENGINEER	ANDREAS HERACLEOUS	SCALE	1:100
ARCHITECT	ANDREAS HERACLEOUS	PROJ.No.	1607
DRAWN		SHEET No	KD12

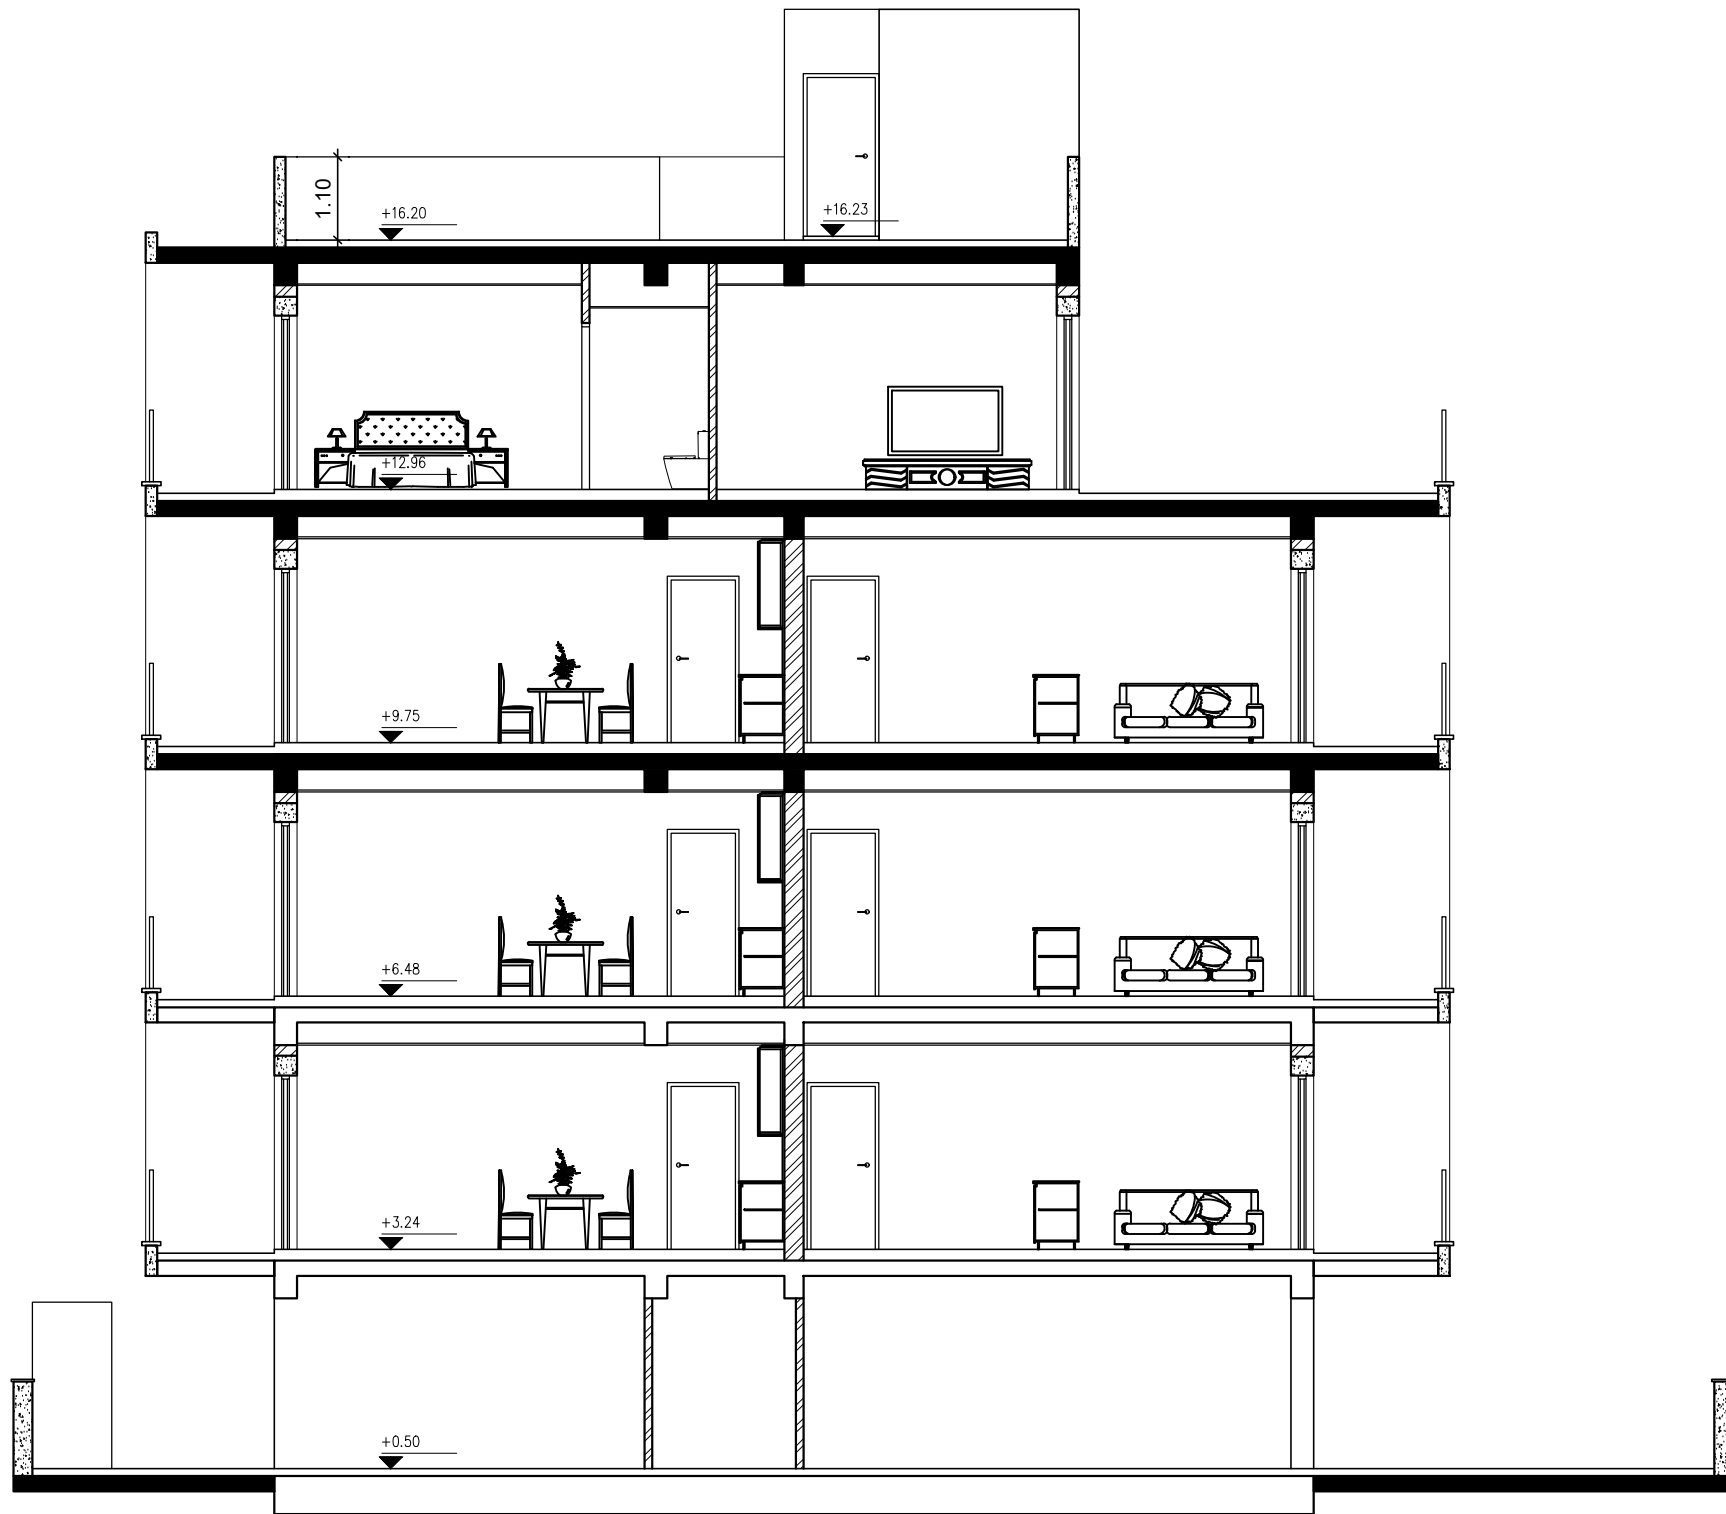

SECTION B-B

PLUS 76



ANDREAS HERACLEOUS
CONSULTANT ENGINEERS LTD
ENGINEERS, ARCHITECTS & DESIGNERS

info@aheracleous.com

P.O. BOX 56389 Limassol Christaki Kranou
& Pergamou 1
Tel. 25879797
Fax. 25318067
Potamos Yermasoyias

BUILDING	PLUS 18 MACKENZIE LTD	DATE	07/2023
SHEET TITLE	TOMH B-B	REV. DATE	
CIVIL ENGINEER	ANDREAS HERACLEOUS	SCALE	1:100
ARCHITECT	ANDREAS HERACLEOUS	PROJ.No.	1607
DRAWN		SHEET No	KD13