



PETAL RESIDENCES, KONIA

WHERE ELEGANCE BLOOMS WITHIN EACH HOME.

No.	BEDS	BATHS	LIVING AREA m ²	COVERED/ UNCOVERED VERANDAS m ²	PLOT m ²	PRICE
VILL 1	3	2	152	26,6/ 15	282	€435,000+ VAT
VILLA 2	3	2	152	26,6/ 15	295	RESERVED

INCLUDING:

- PROVISION FOR UNDERFLOOR HEATING
- PROVISION FOR SPLIT UNITS A/C
- PROVISION FOR PHOTOVOLTAICS
- DOUBLE UNCOVERED PARKING
- OPTIONAL SWIMMING POOL










ΕΝΤΟΛΗ 2/ 2020
 ΠΟΛΕΟΔΟΜΙΚΗ ΑΔΕΙΑ ΜΕ ΤΗ
 ΔΙΑΔΙΚΑΣΙΑ ΠΟΛΕΟΔΟΜΙΚΗΣ
 ΒΕΒΑΙΟΤΗΤΑΣ

TEM.827

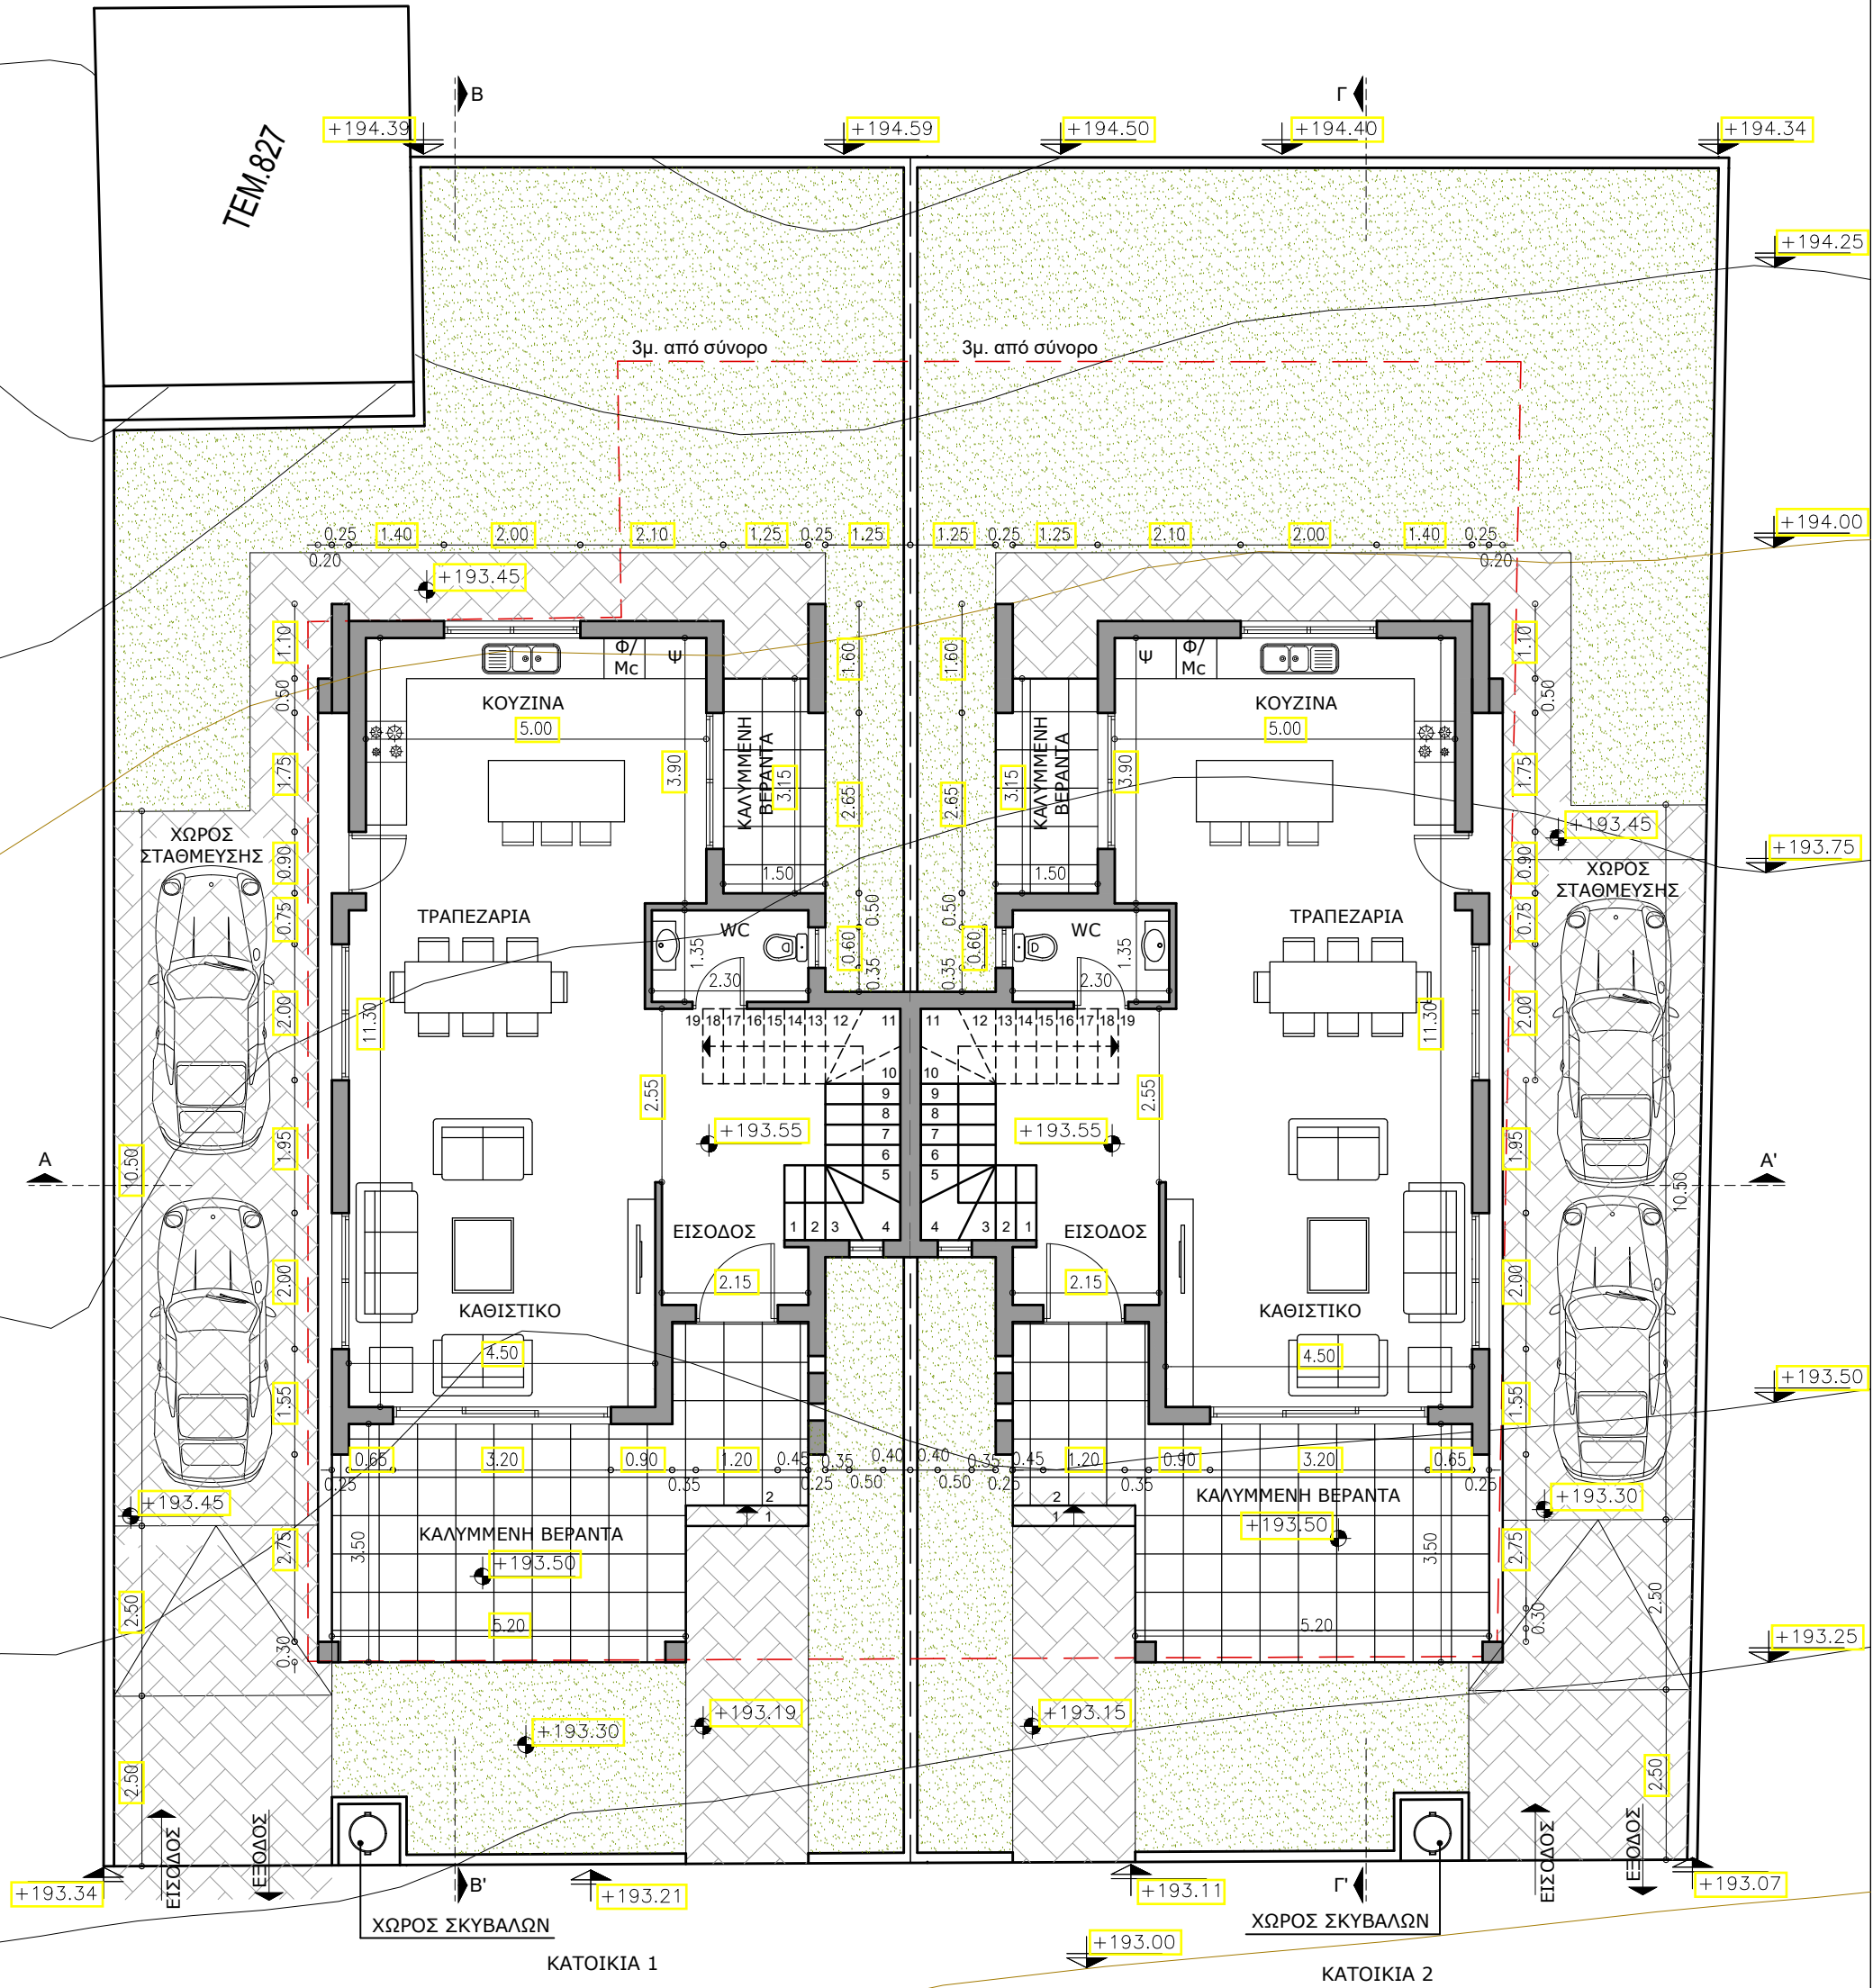



±0.00 Προτεινόμενα υψόμετρα
 ±0.00 Υφιστάμενα υψόμετρα

move.re · architects
 Θάλεια Λεμονάρη
 τηλ. 99223111
 email: thalia@movere architects.com

Ημερομηνία:
Απρίλιος 2025
 2601RE

Έργο:
PETAL RESIDENCES
 Κονιά

ΚΑΤΟΨΗ ΙΣΟΓΕΙΟΥ
 Κλίμακα: 1:100 @A3
 Αρ. Σχεδίου: 01

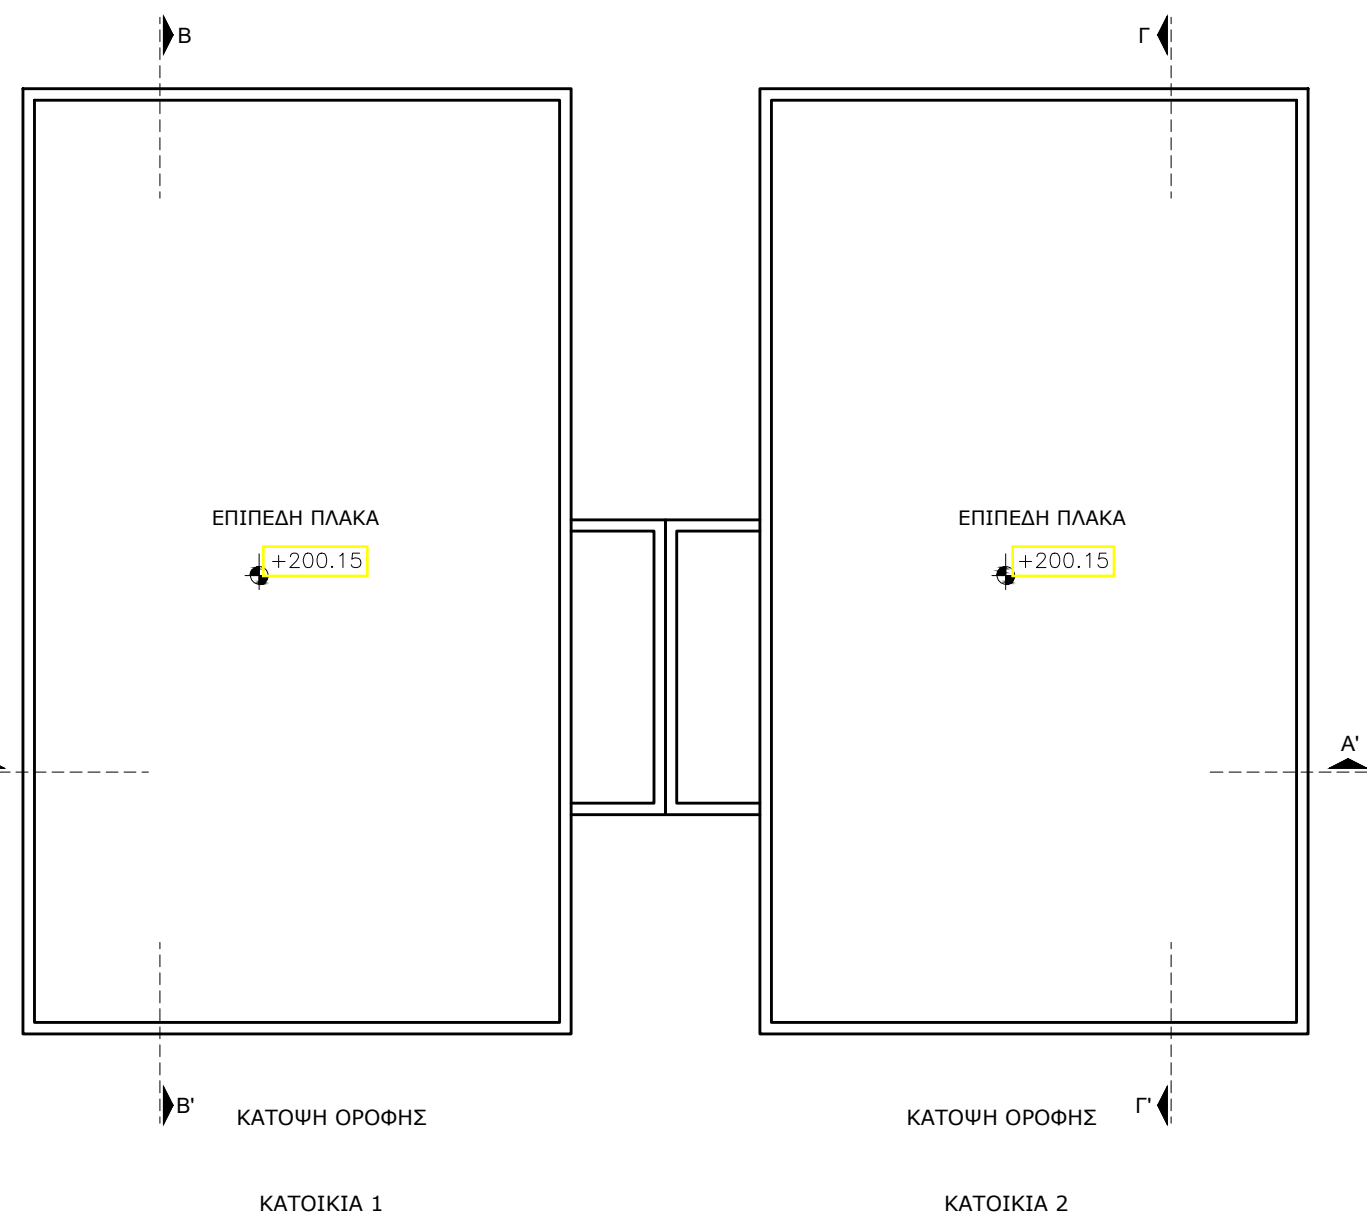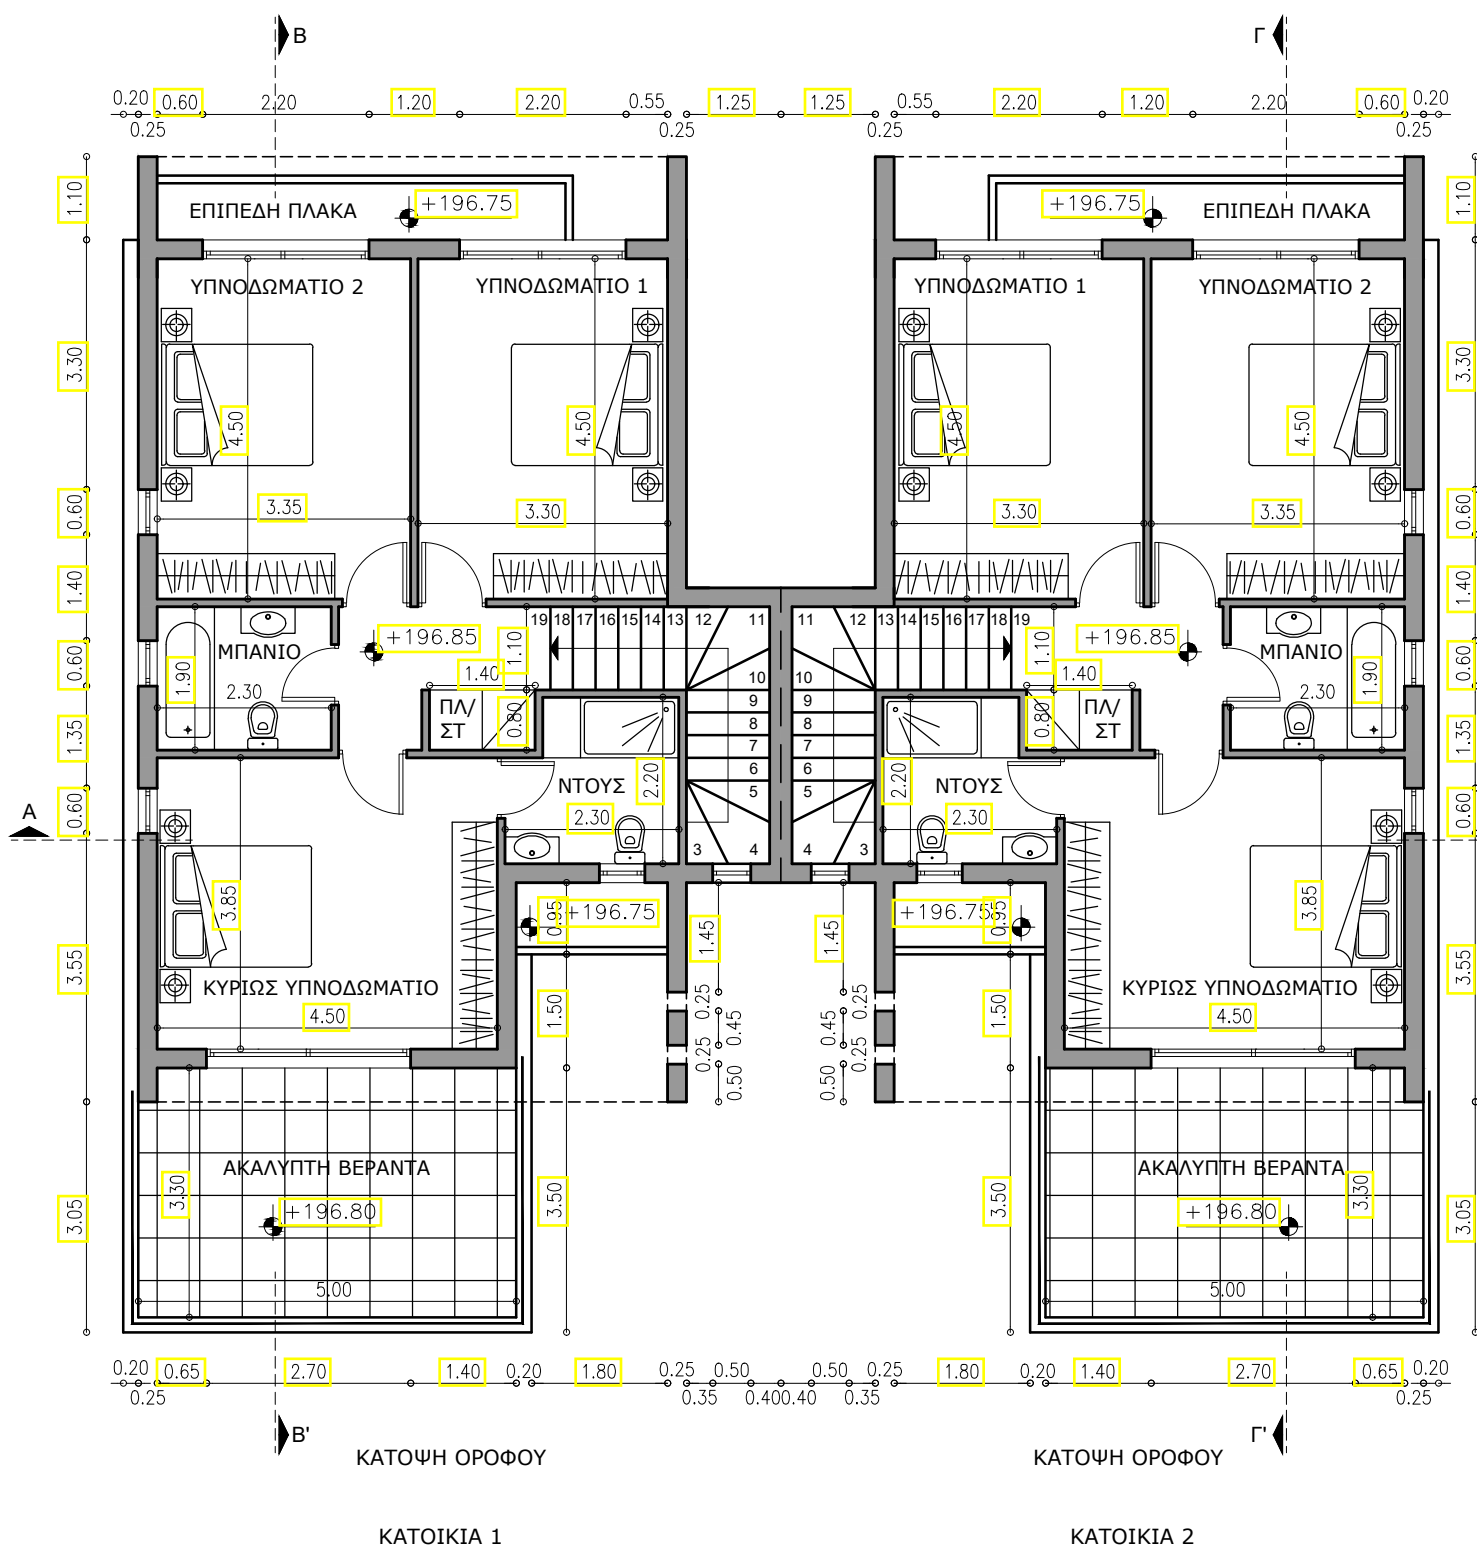

movere · architects
 Θάλεια Λεμονάρη
 τηλ. 99223111
 email: thalia@movere architects.com

Ημερομηνία:
Απρίλιος 2025
 2601RE

Έργο:
PETAL RESIDENCES
 Κονιά

**ΚΑΤΩΦΗ ΟΡΟΦΟΥ/
 ΚΑΤΩΦΗ ΟΡΟΦΗΣ**
 Κλίμακα: **1:100 @A3** | Αρ. Σχεδίου: **02**