


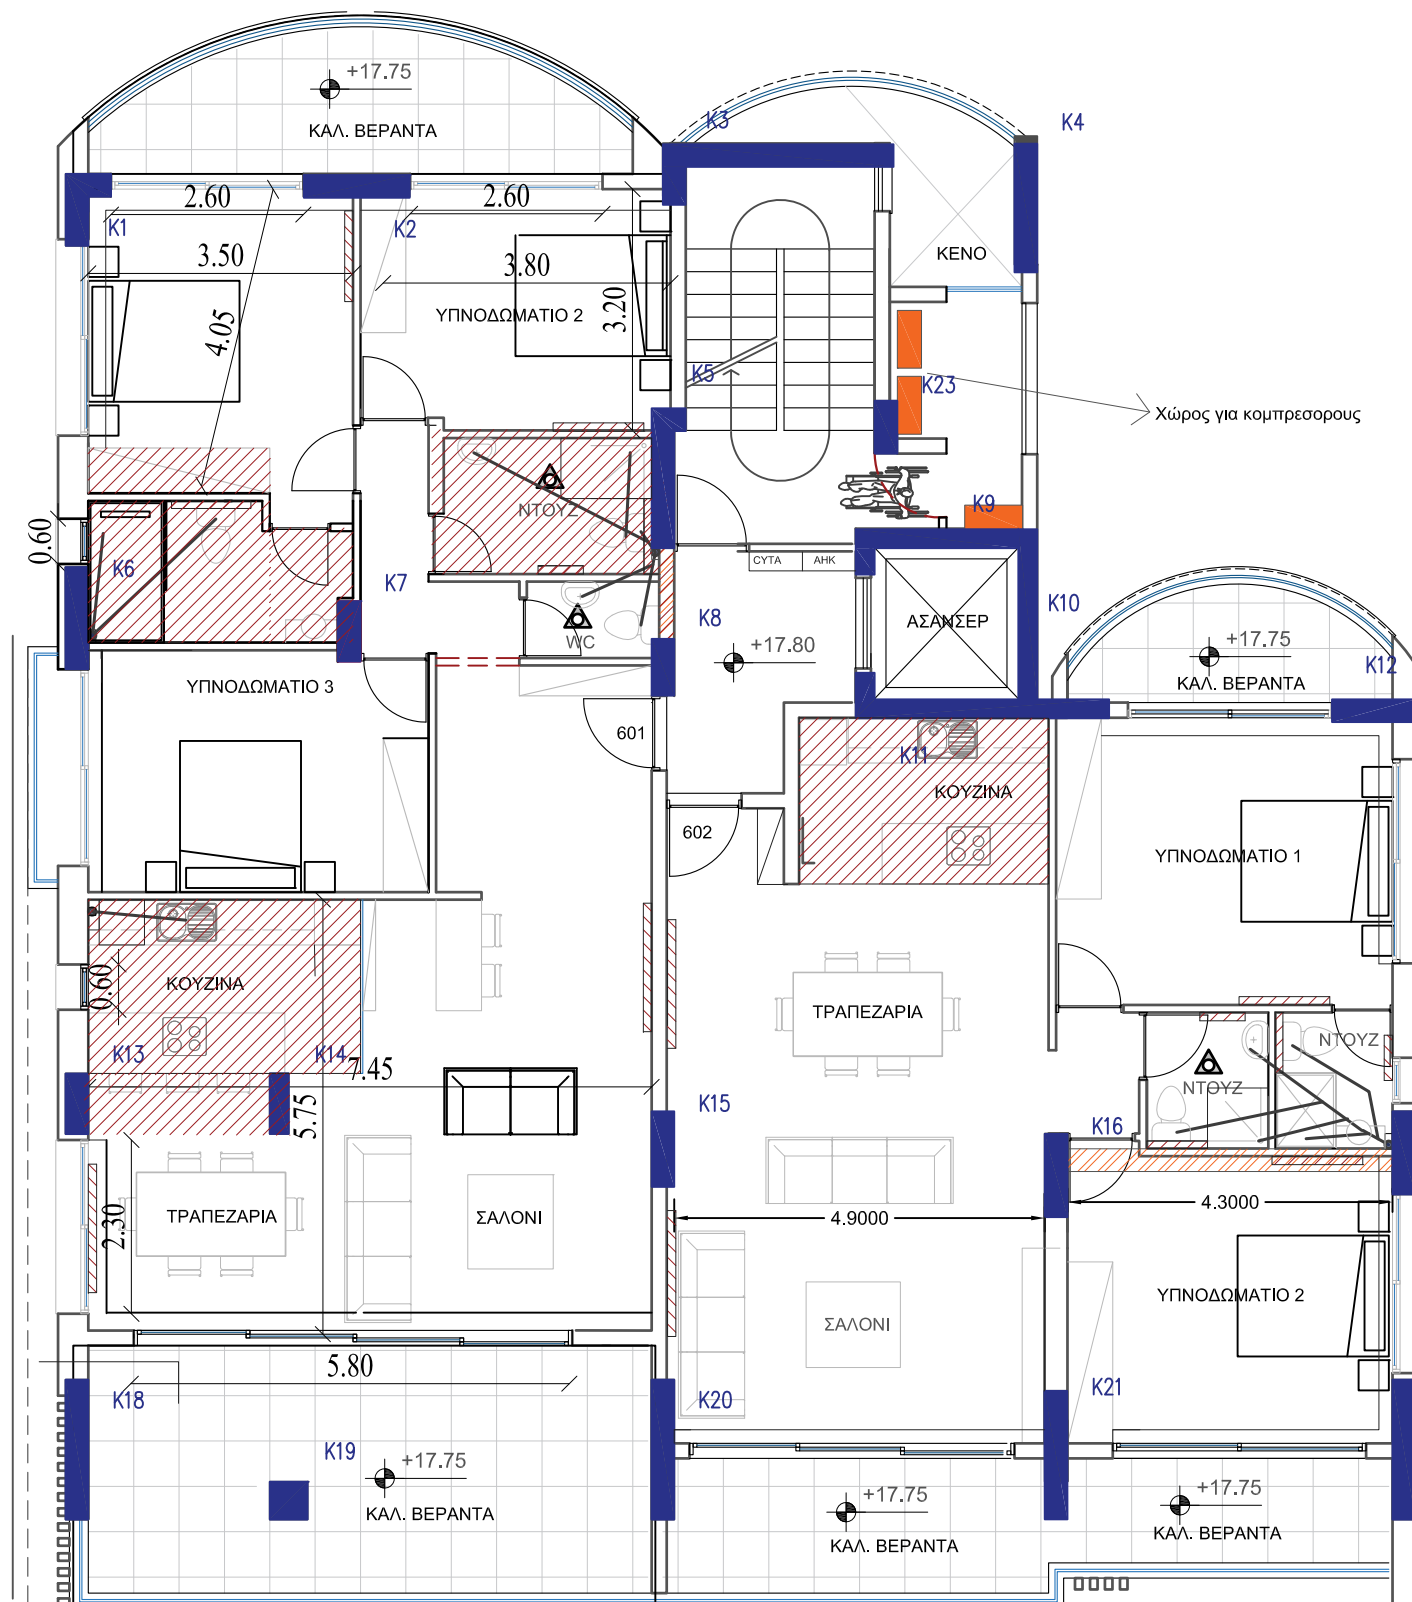

601: PROVISION FOR SHUTTER IN BEDROOMS