


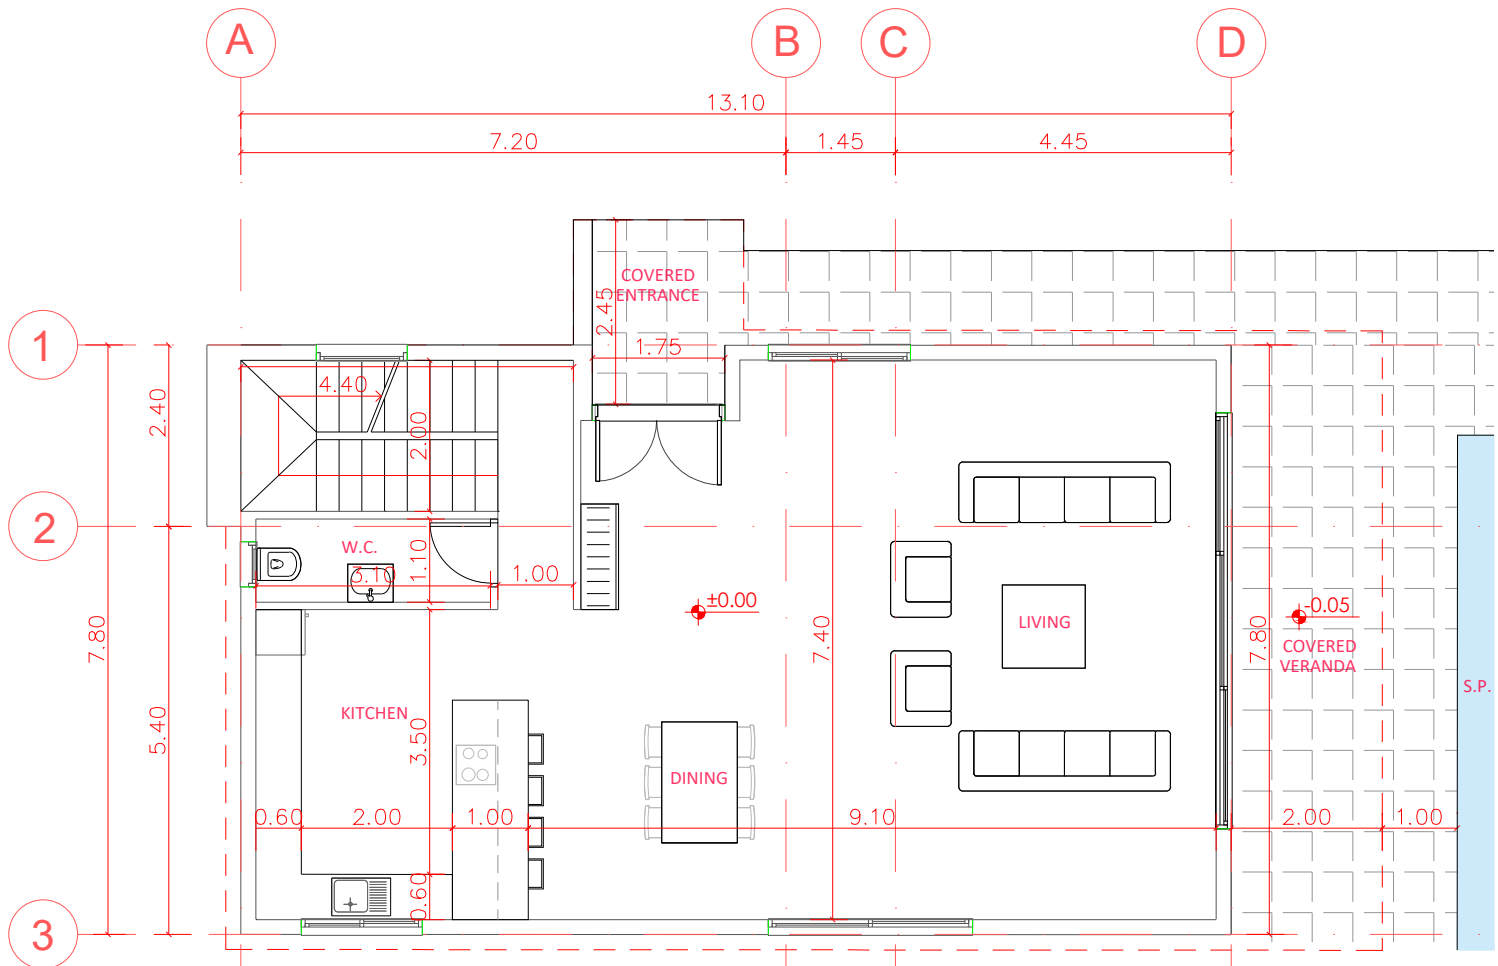


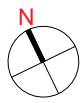

GROUND FLOOR - SCALE:1:100
HOUSE 3

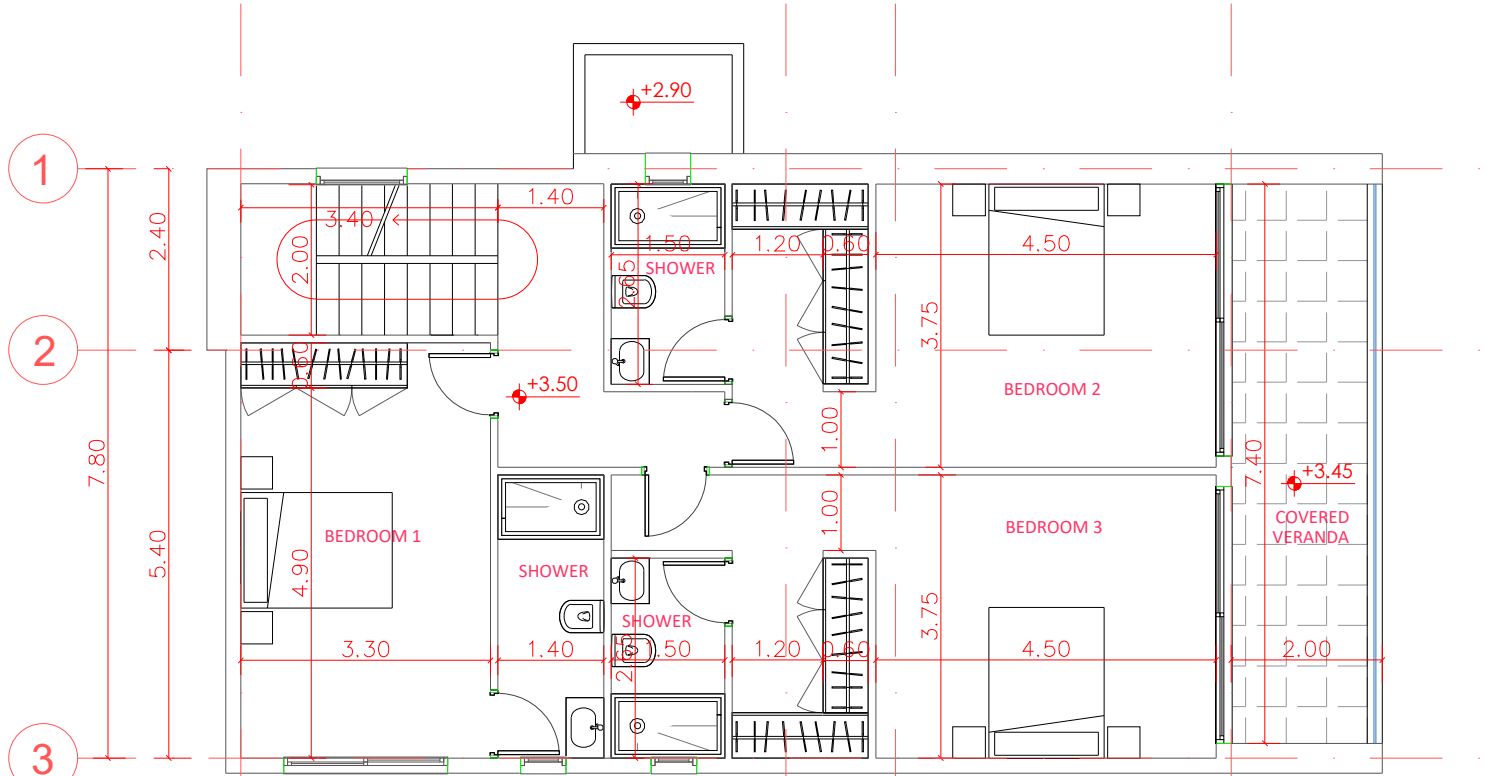

FIRST FLOOR - SCALE:1:100
HOUSE 3

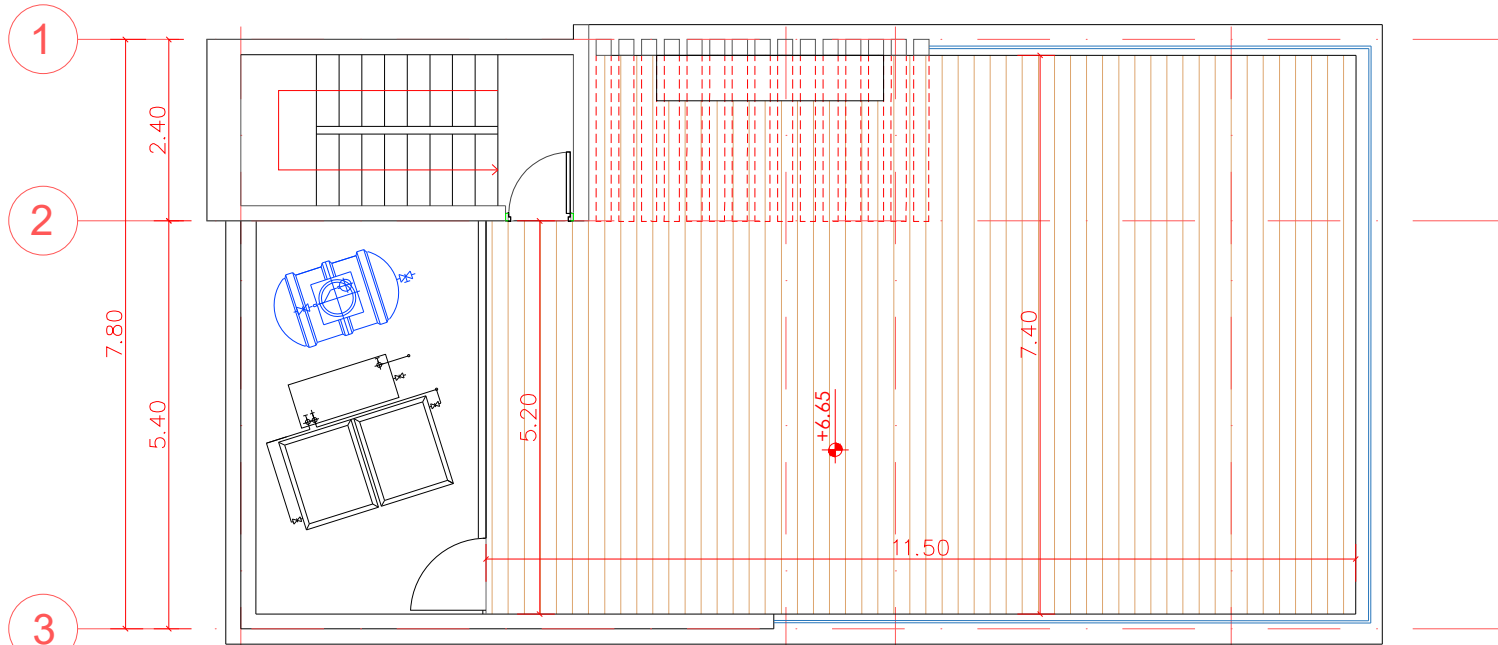

ROOF GARDEN - SCALE:1:100
HOUSE 3