


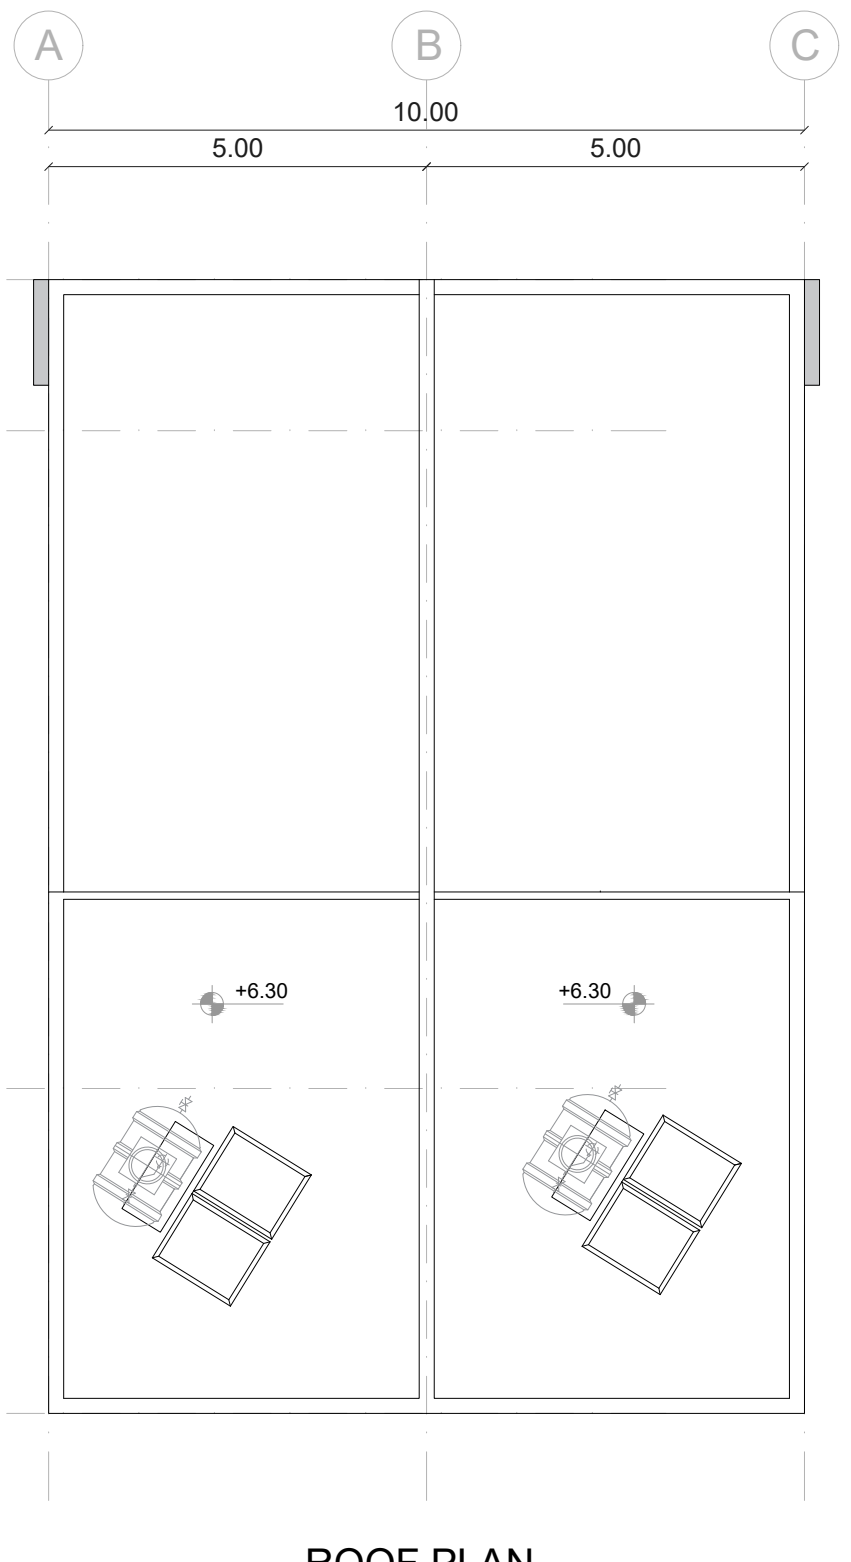
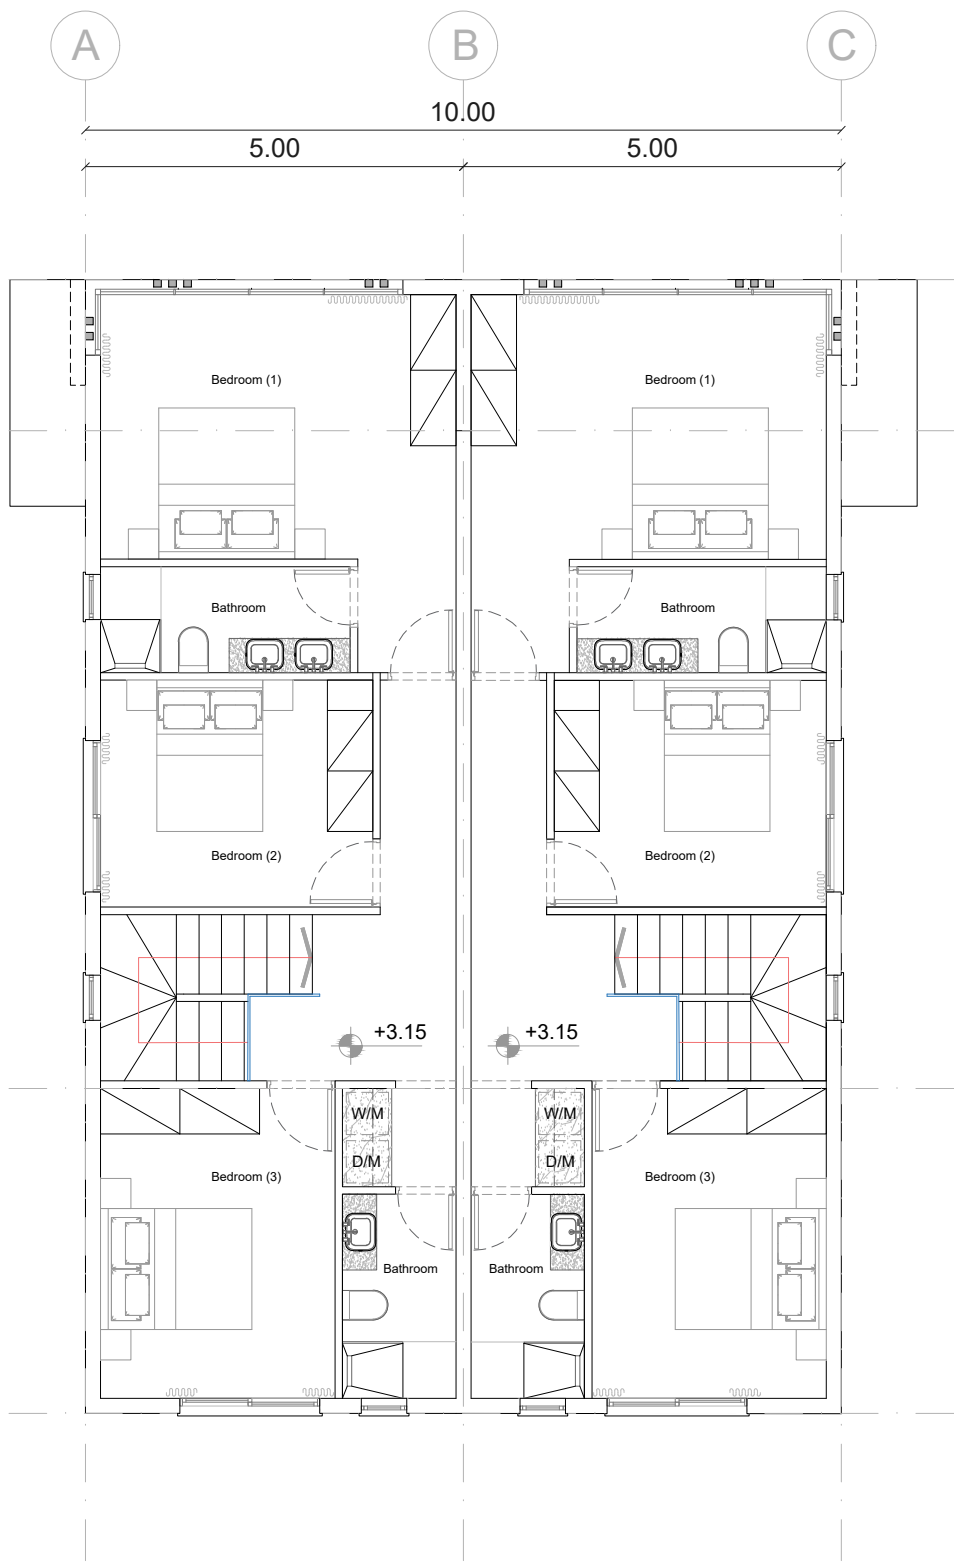


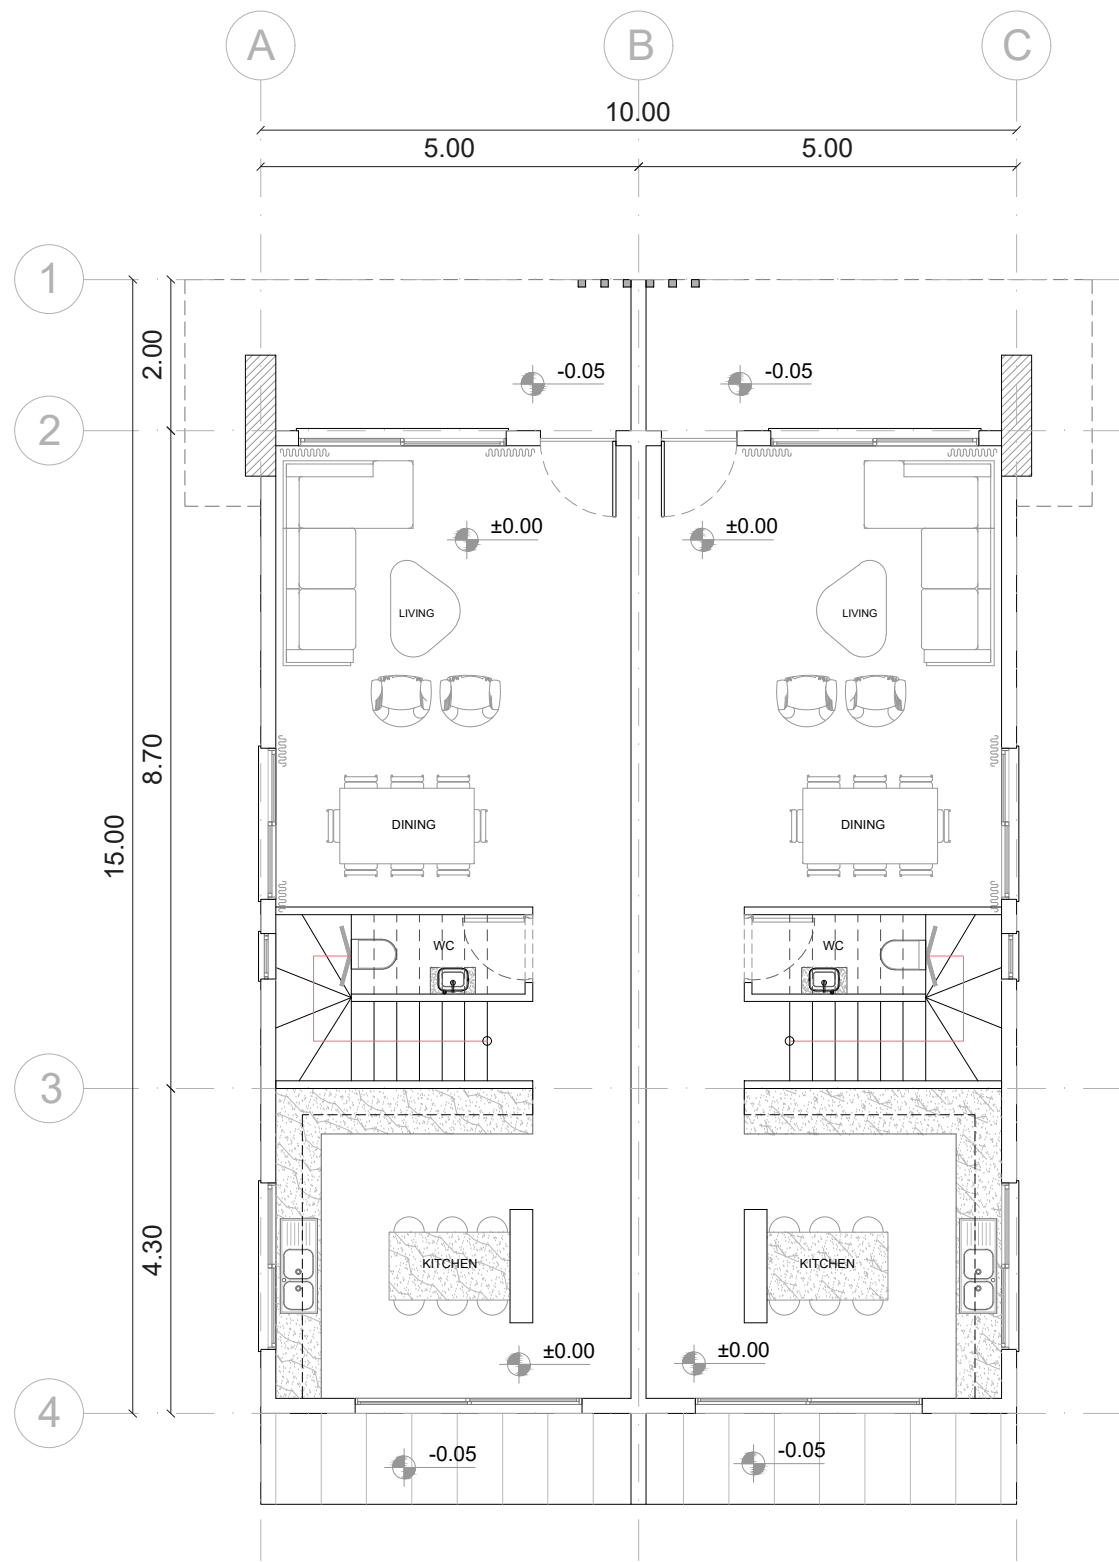


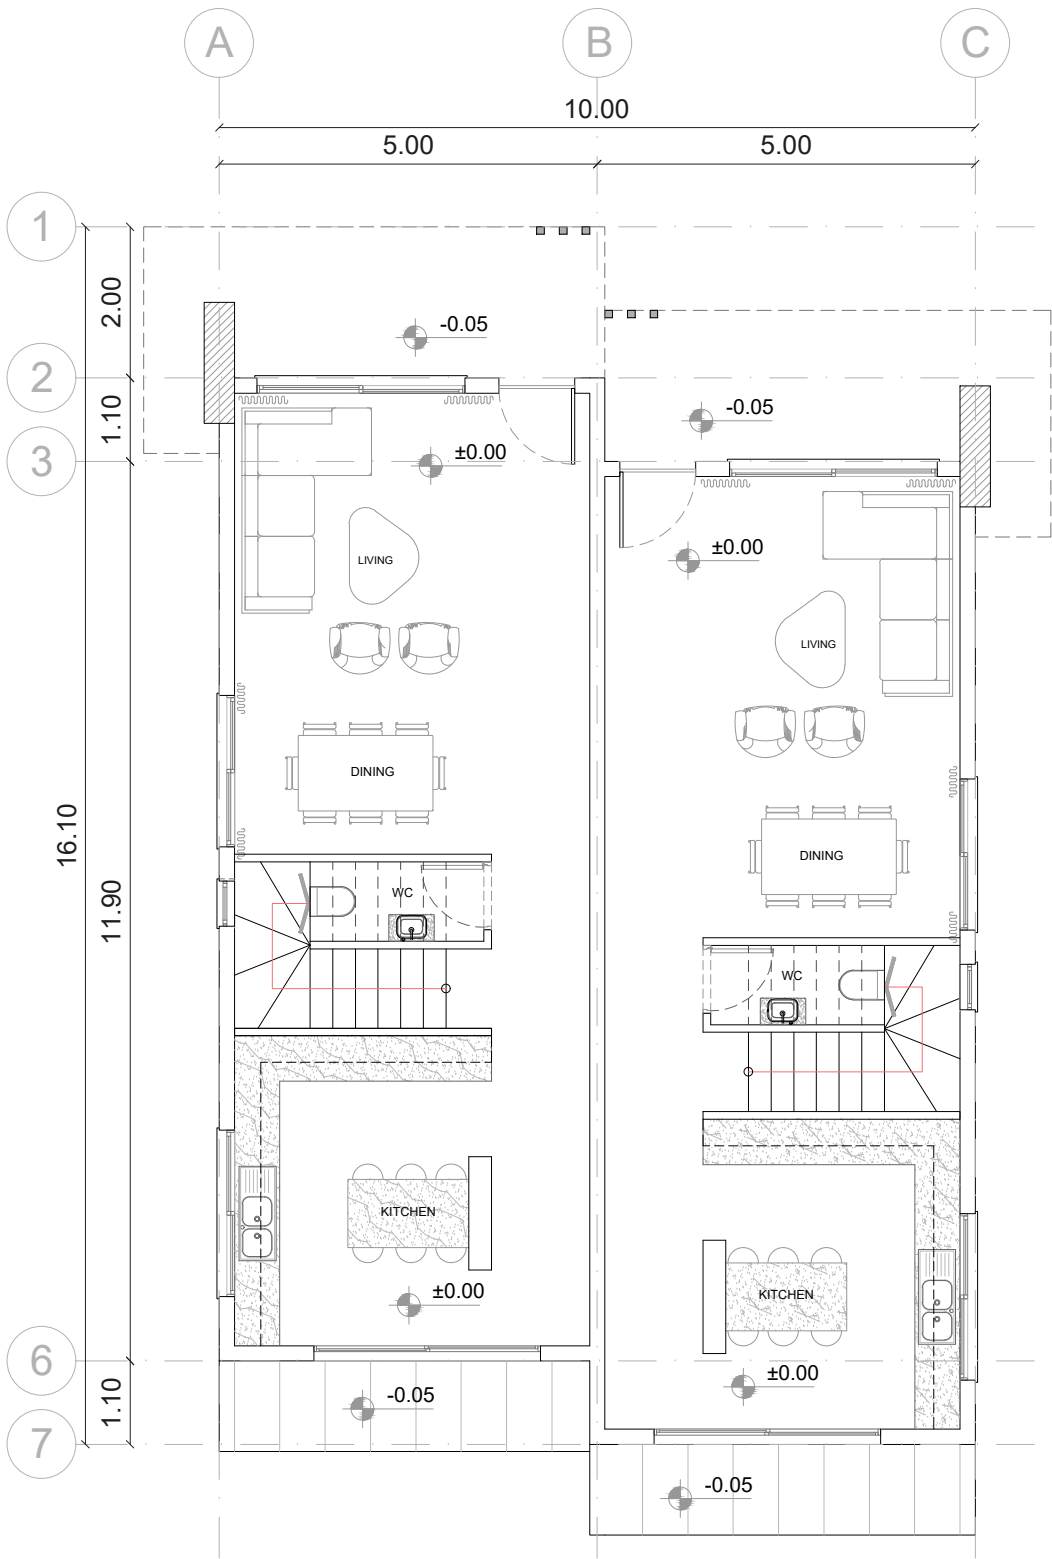


GROUND FLOOR

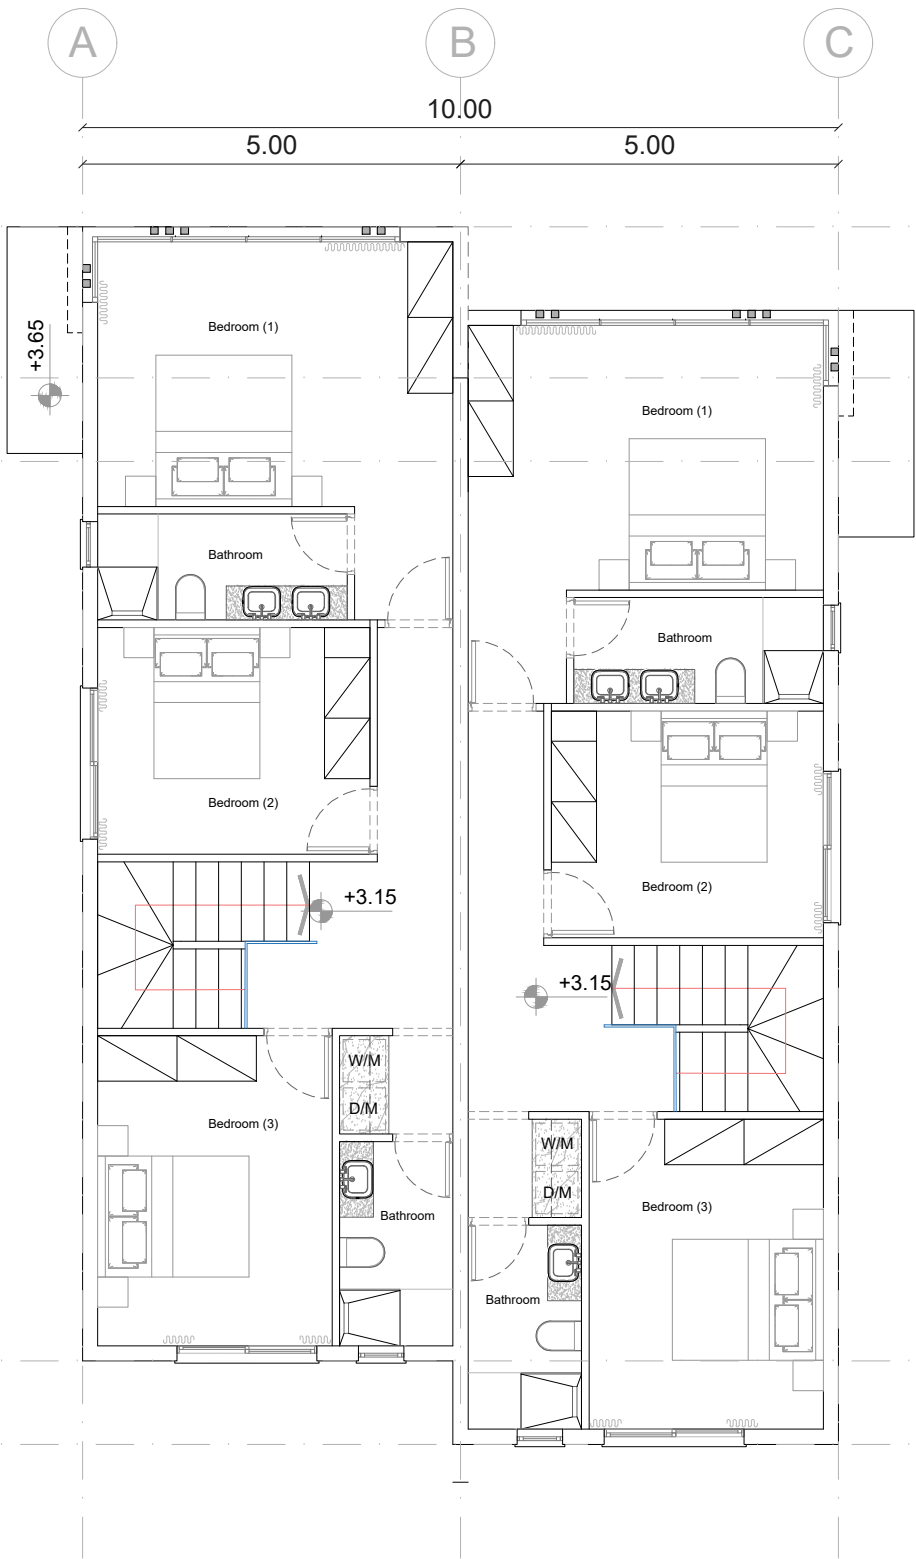


FIRST FLOOR

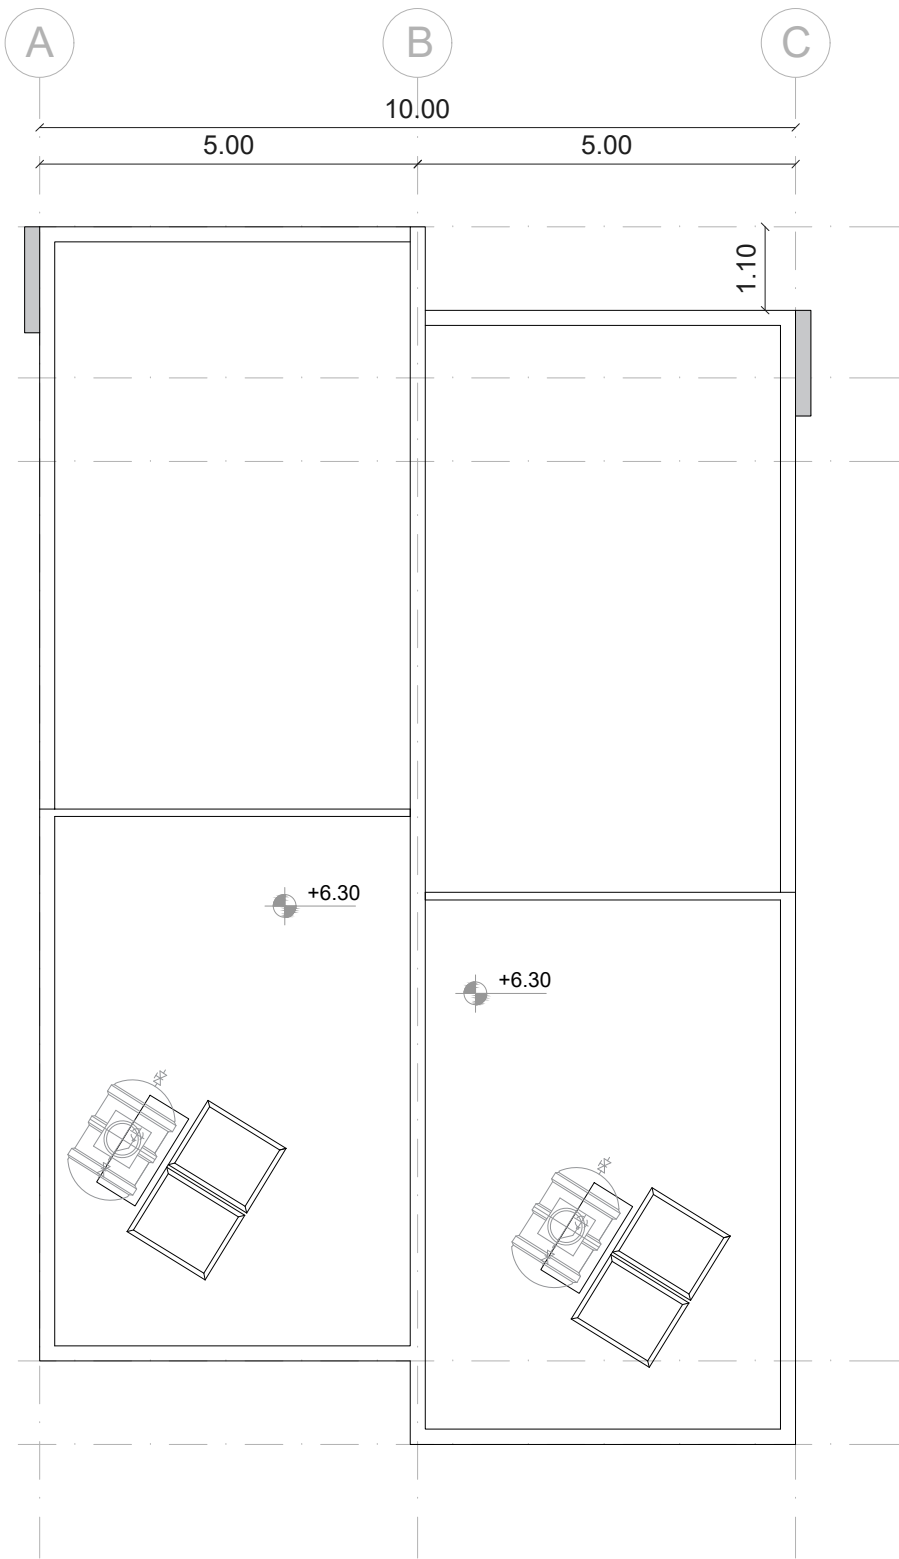


ROOF PLAN

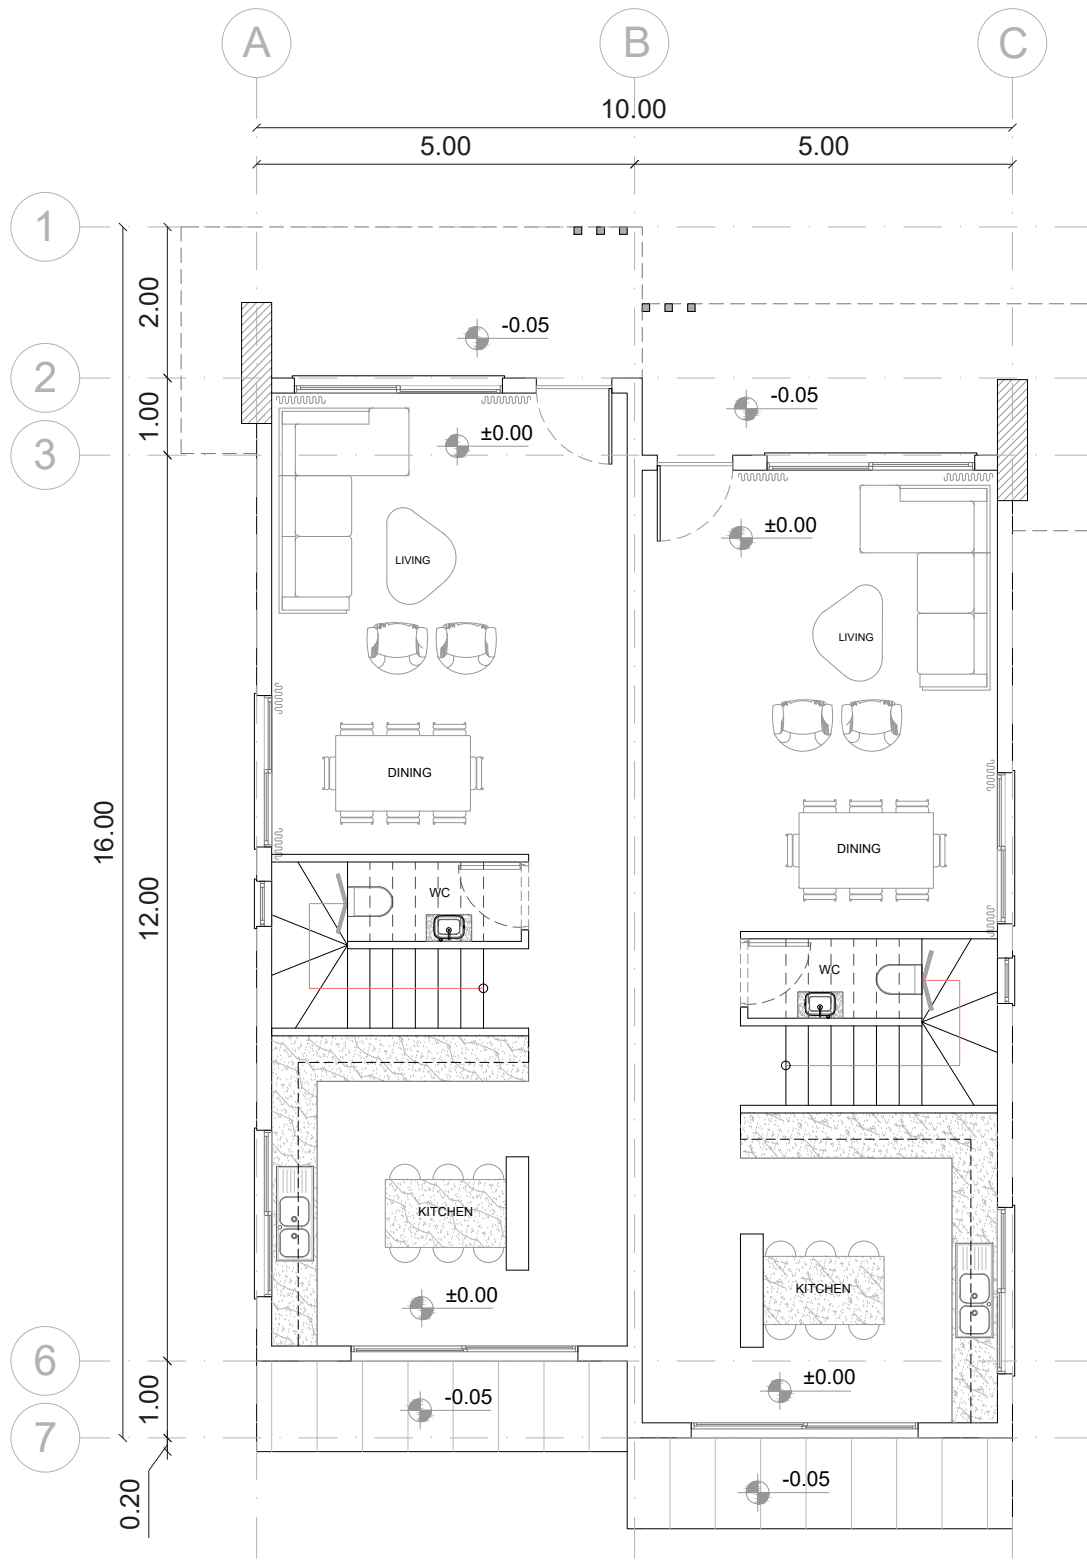


GROUND FLOOR

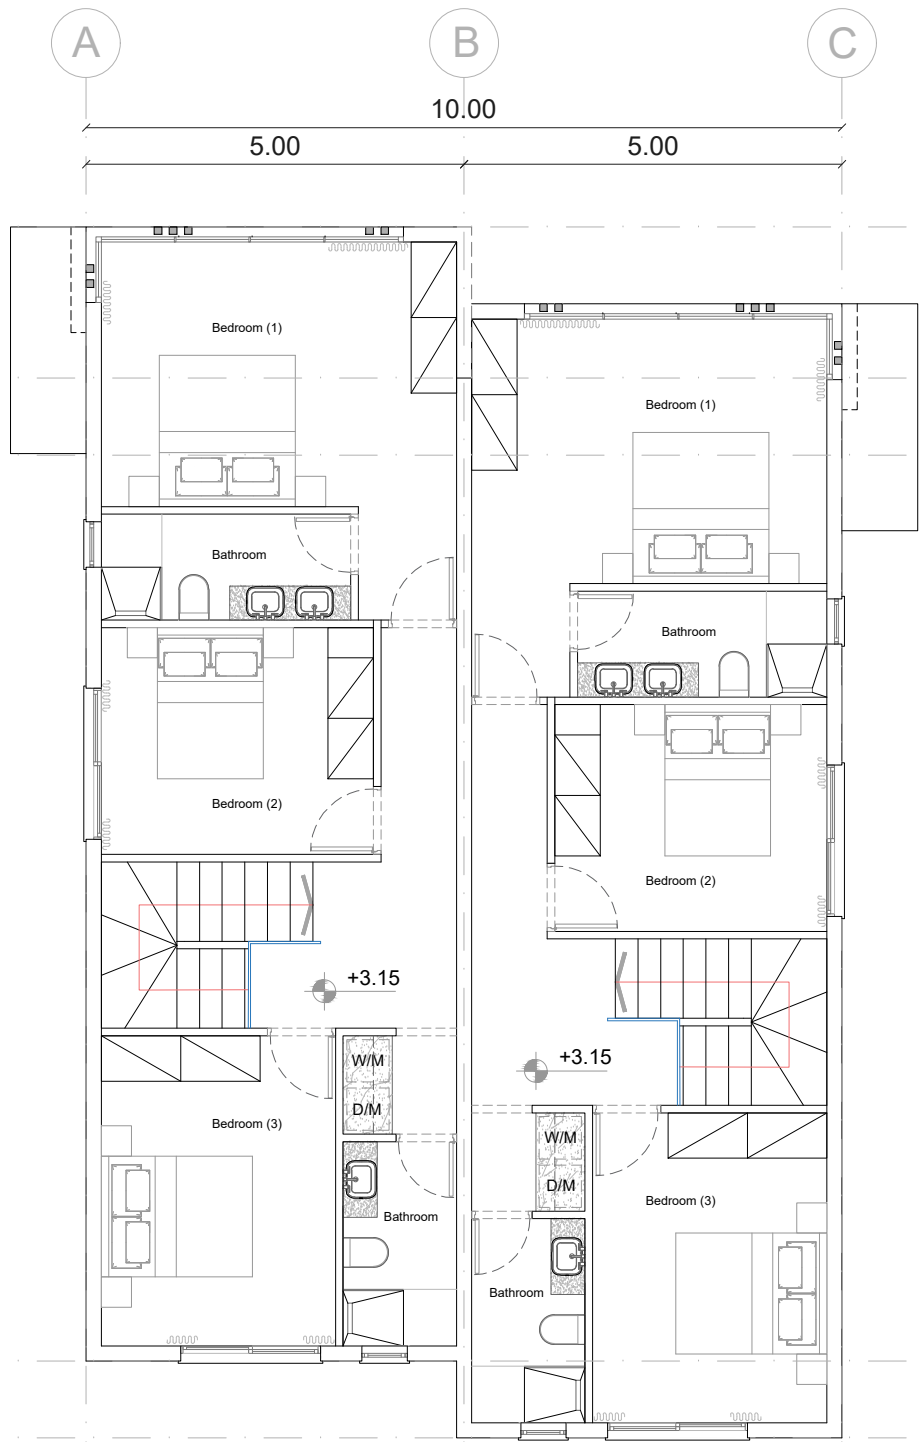


FIRST FLOOR

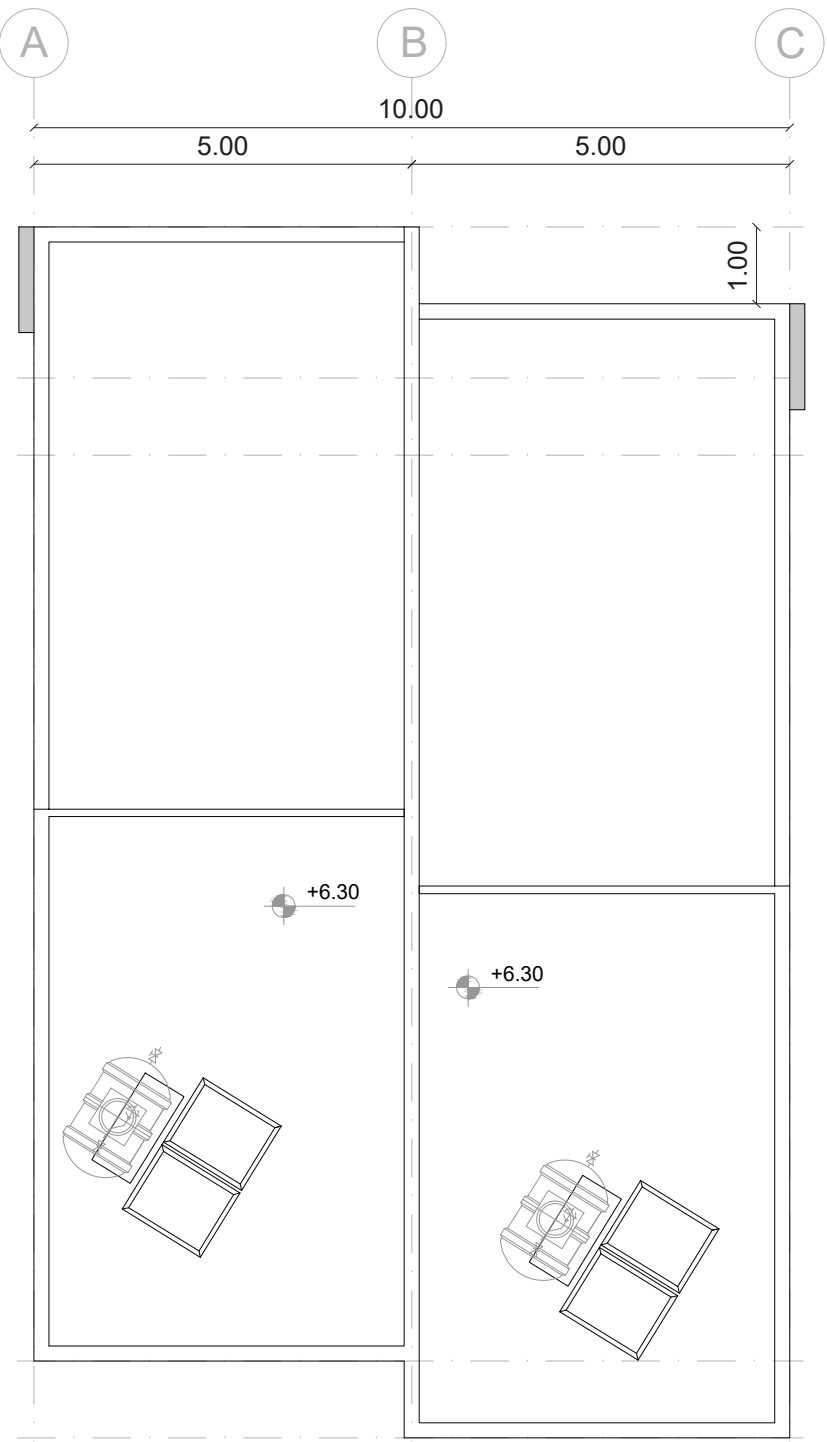


ROOF PLAN

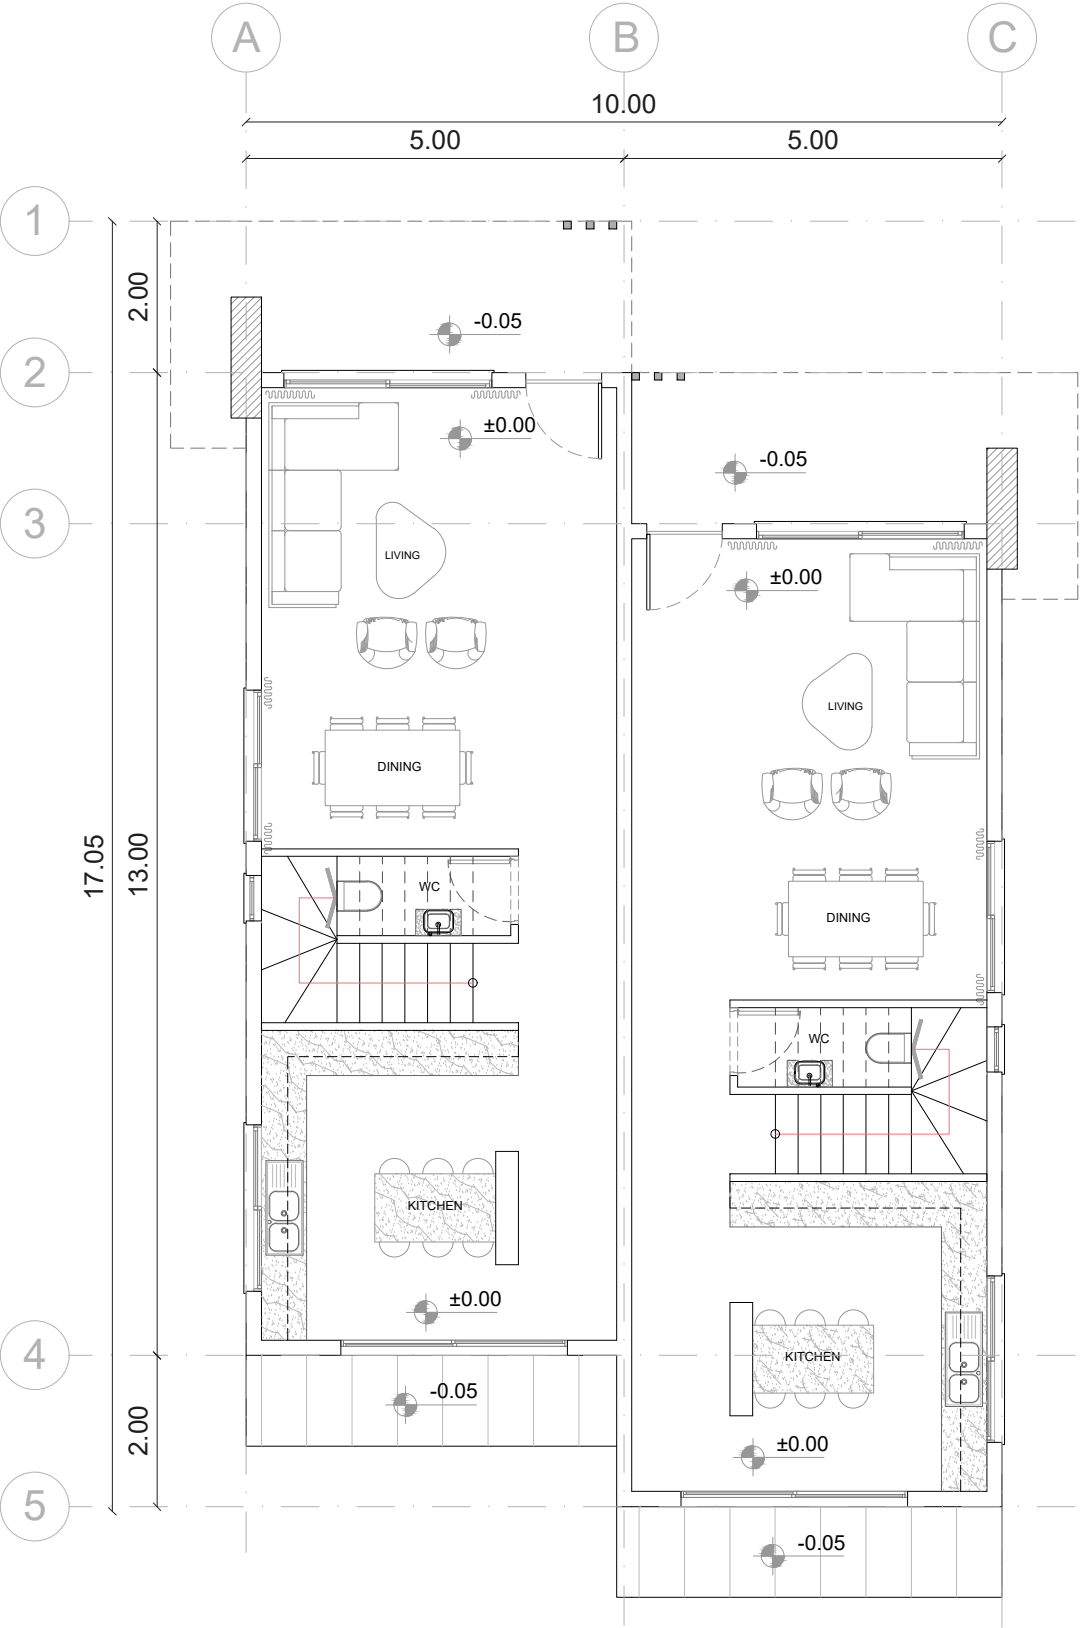


GROUND FLOOR

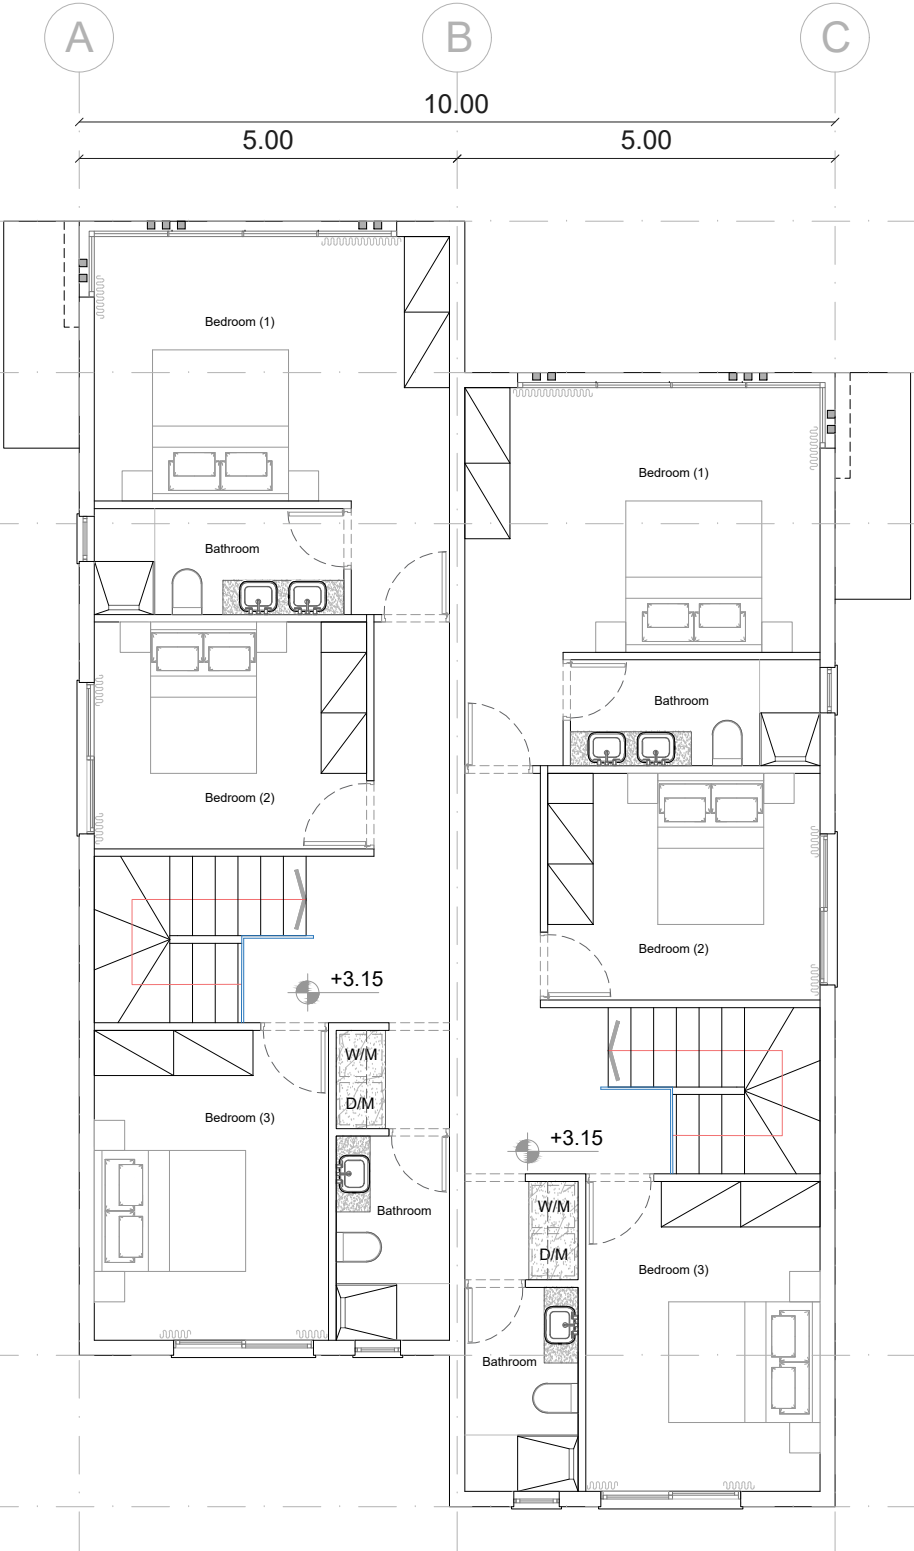

FIRST FLOOR

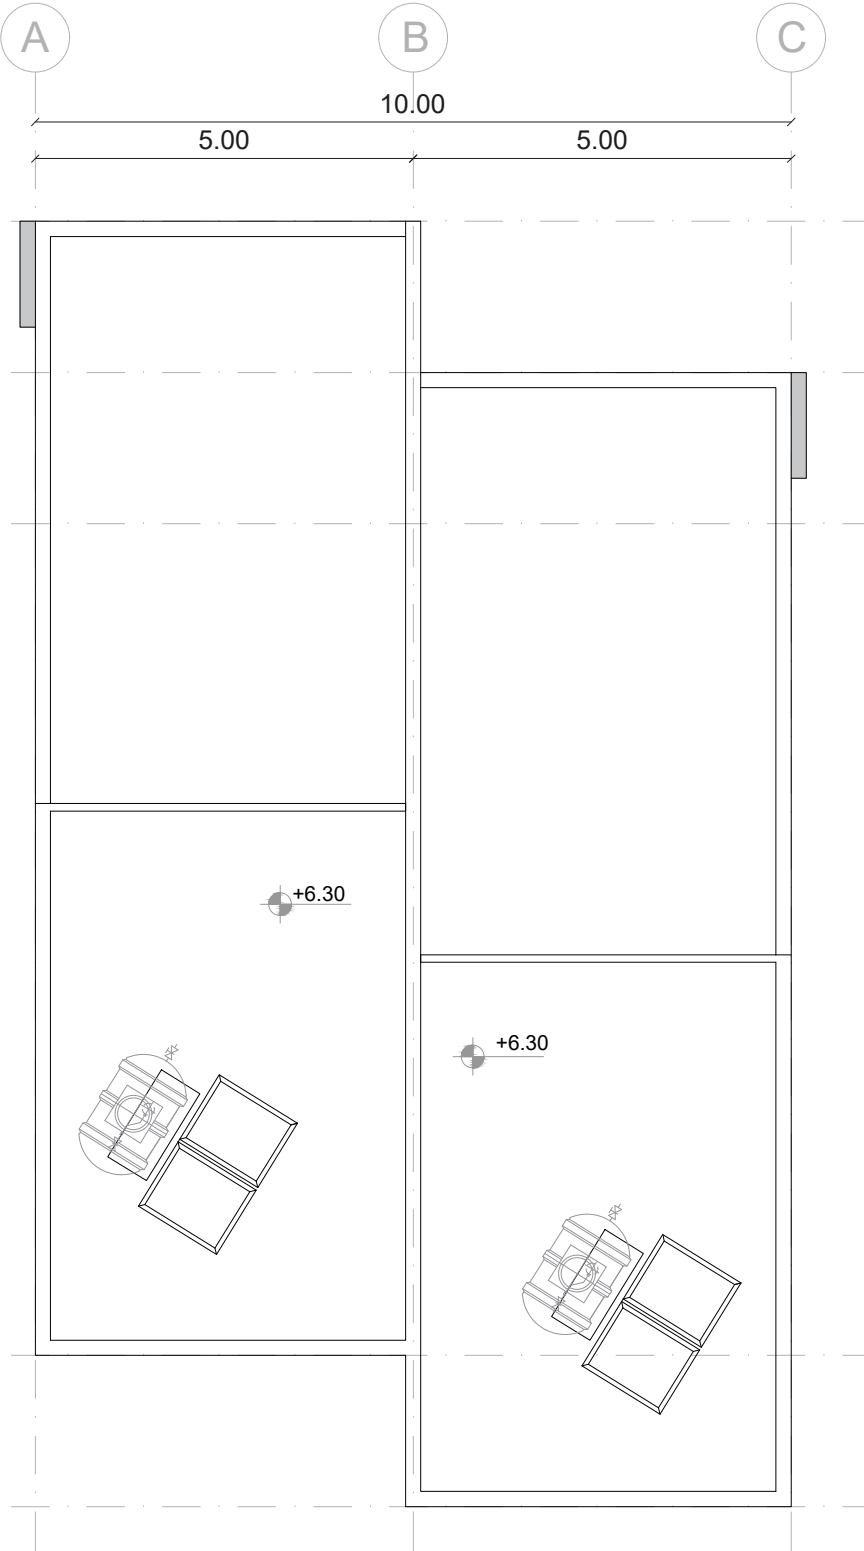


ROOF PLAN

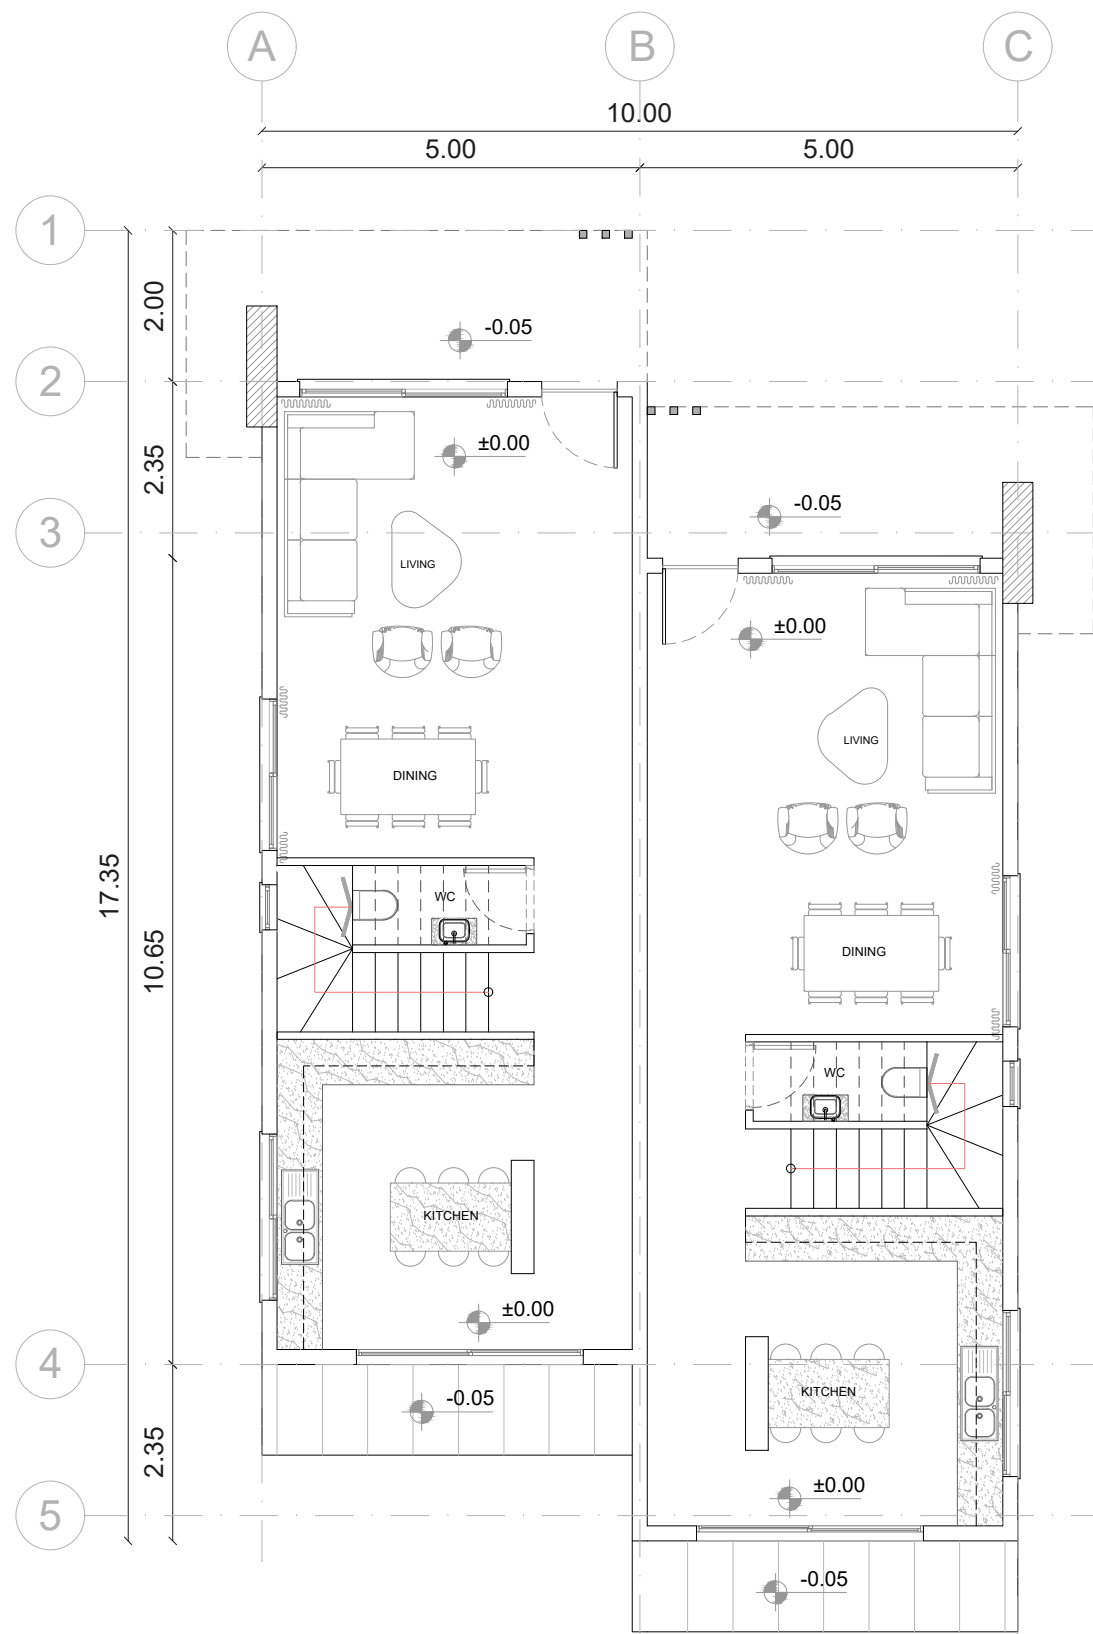


GROUND FLOOR




FIRST FLOOR

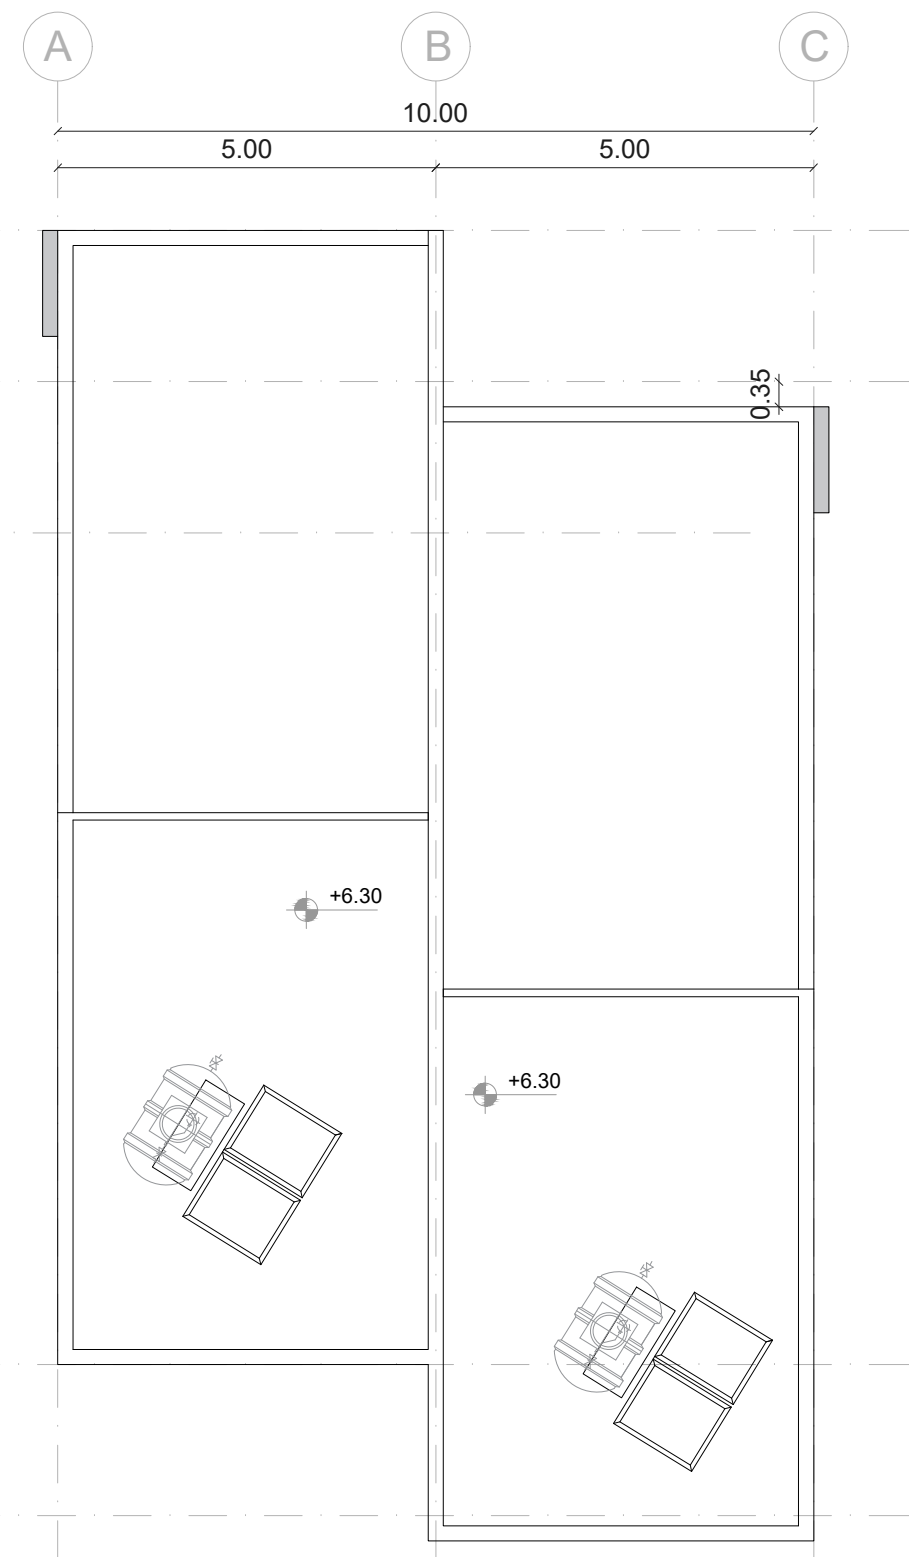


ROOF PLAN

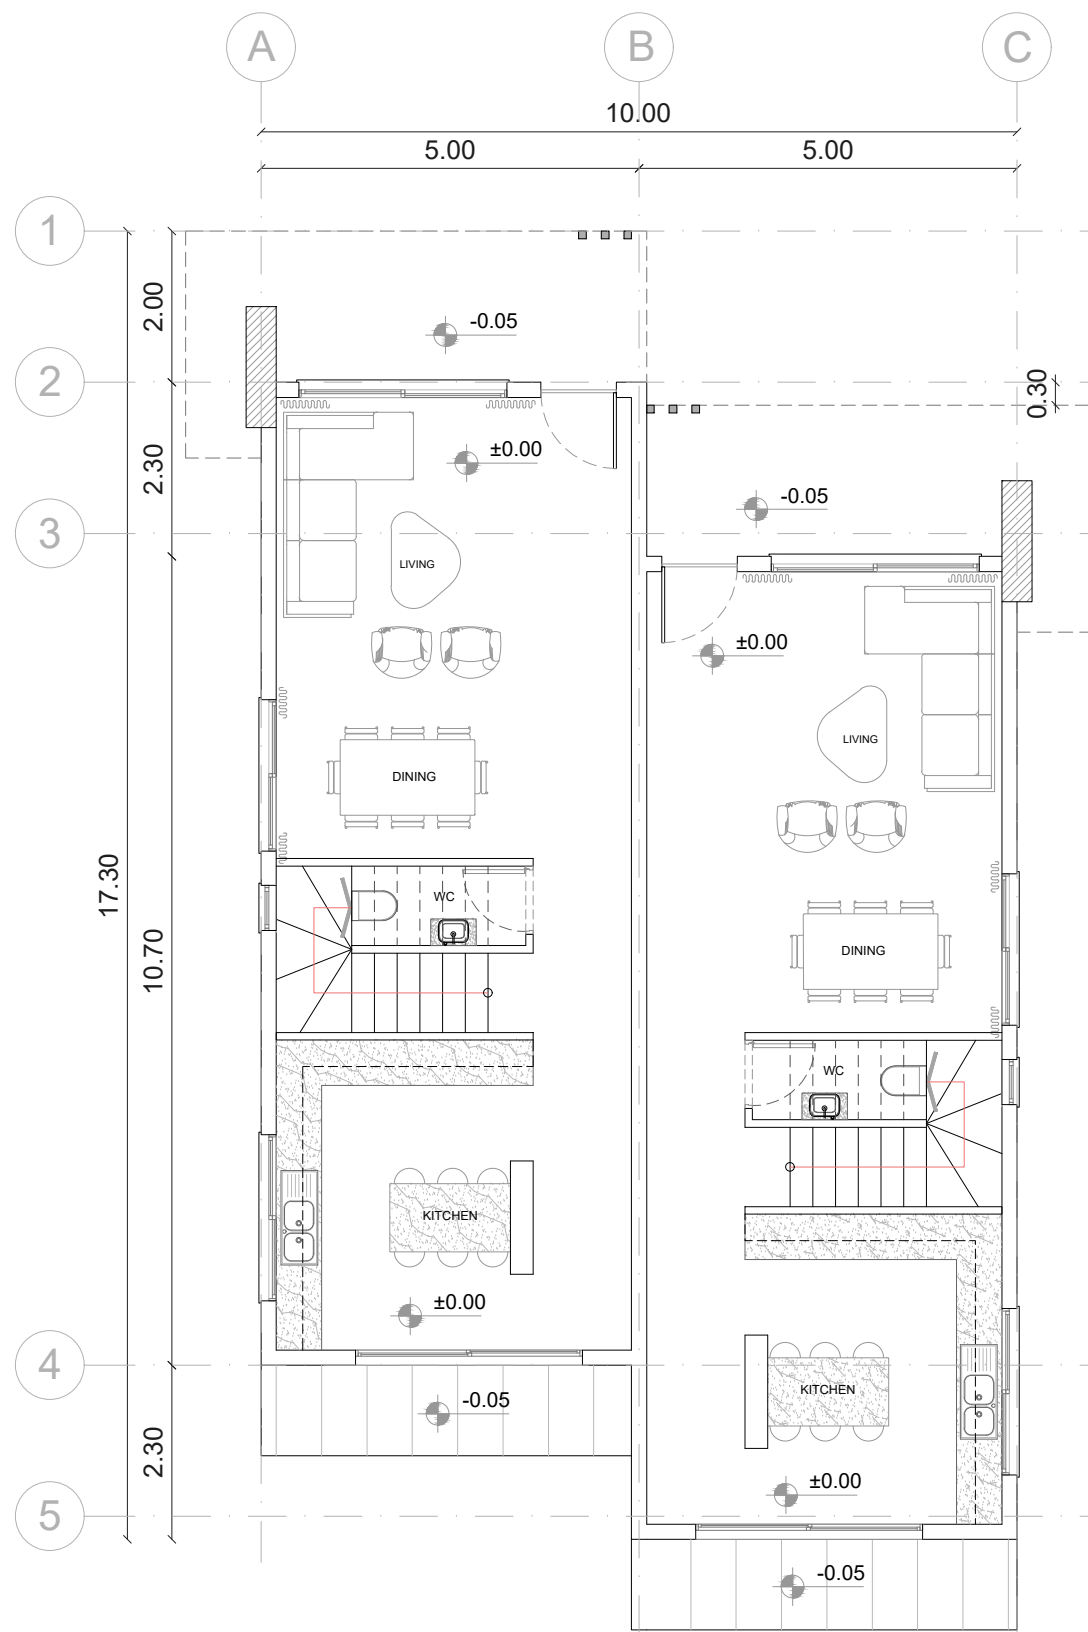

GROUND FLOOR

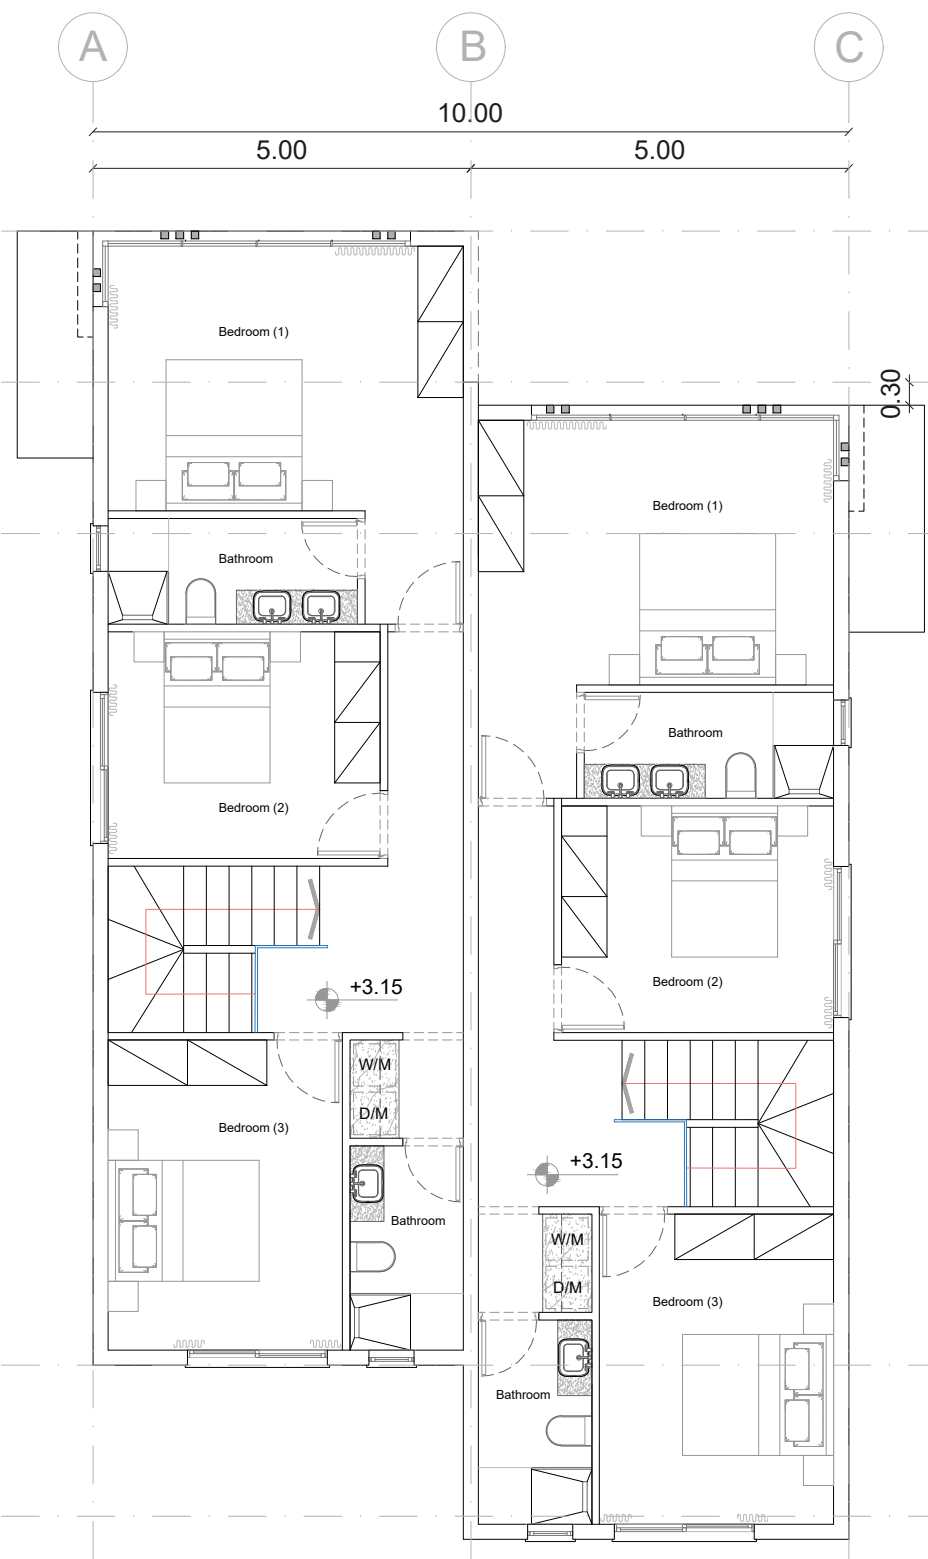

FIRST FLOOR

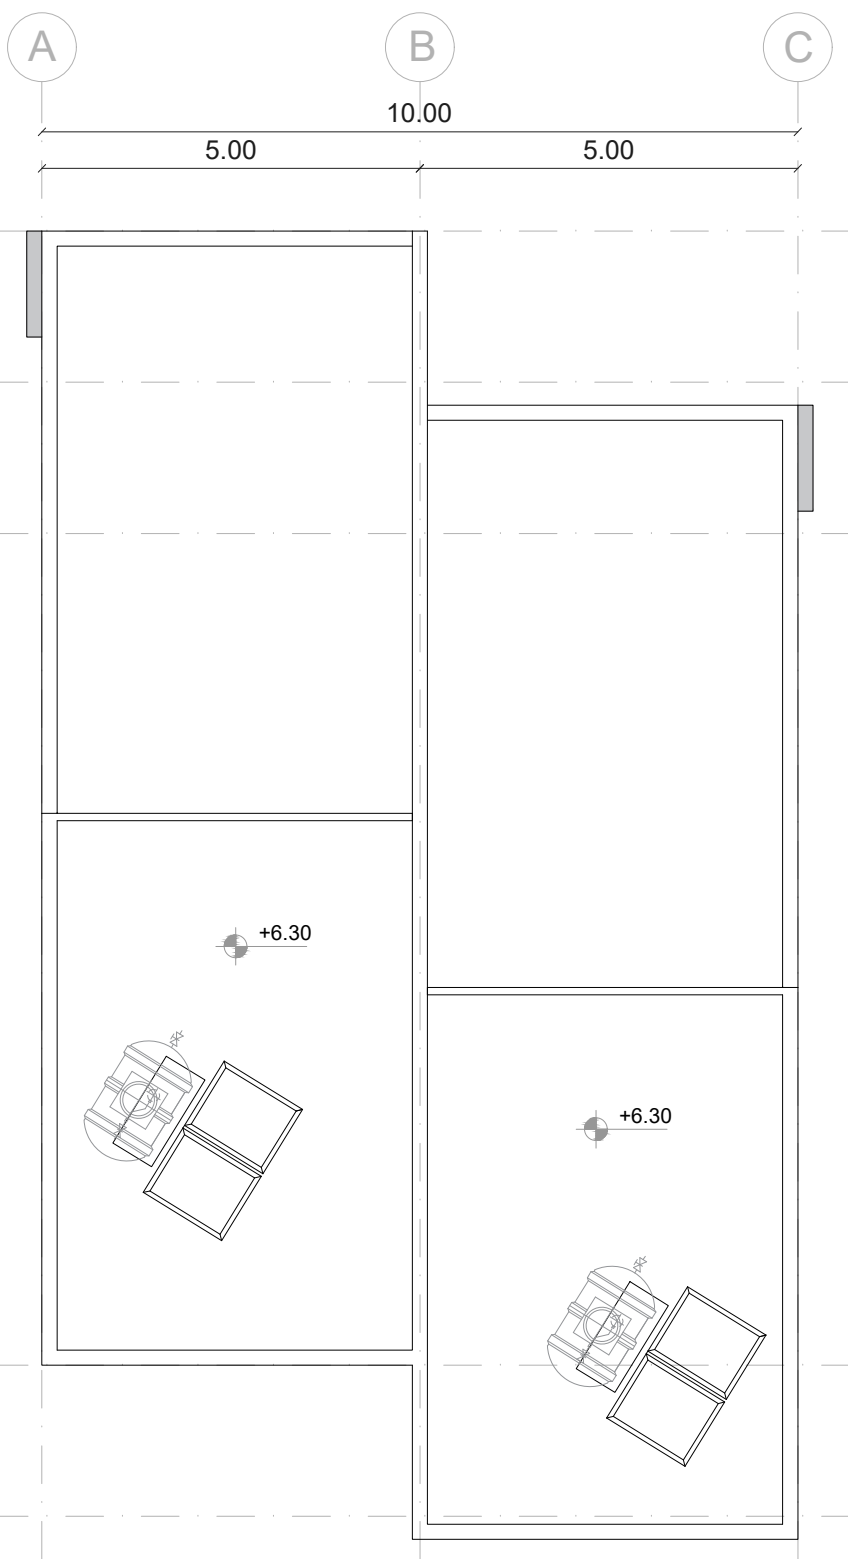

ROOF PLAN