


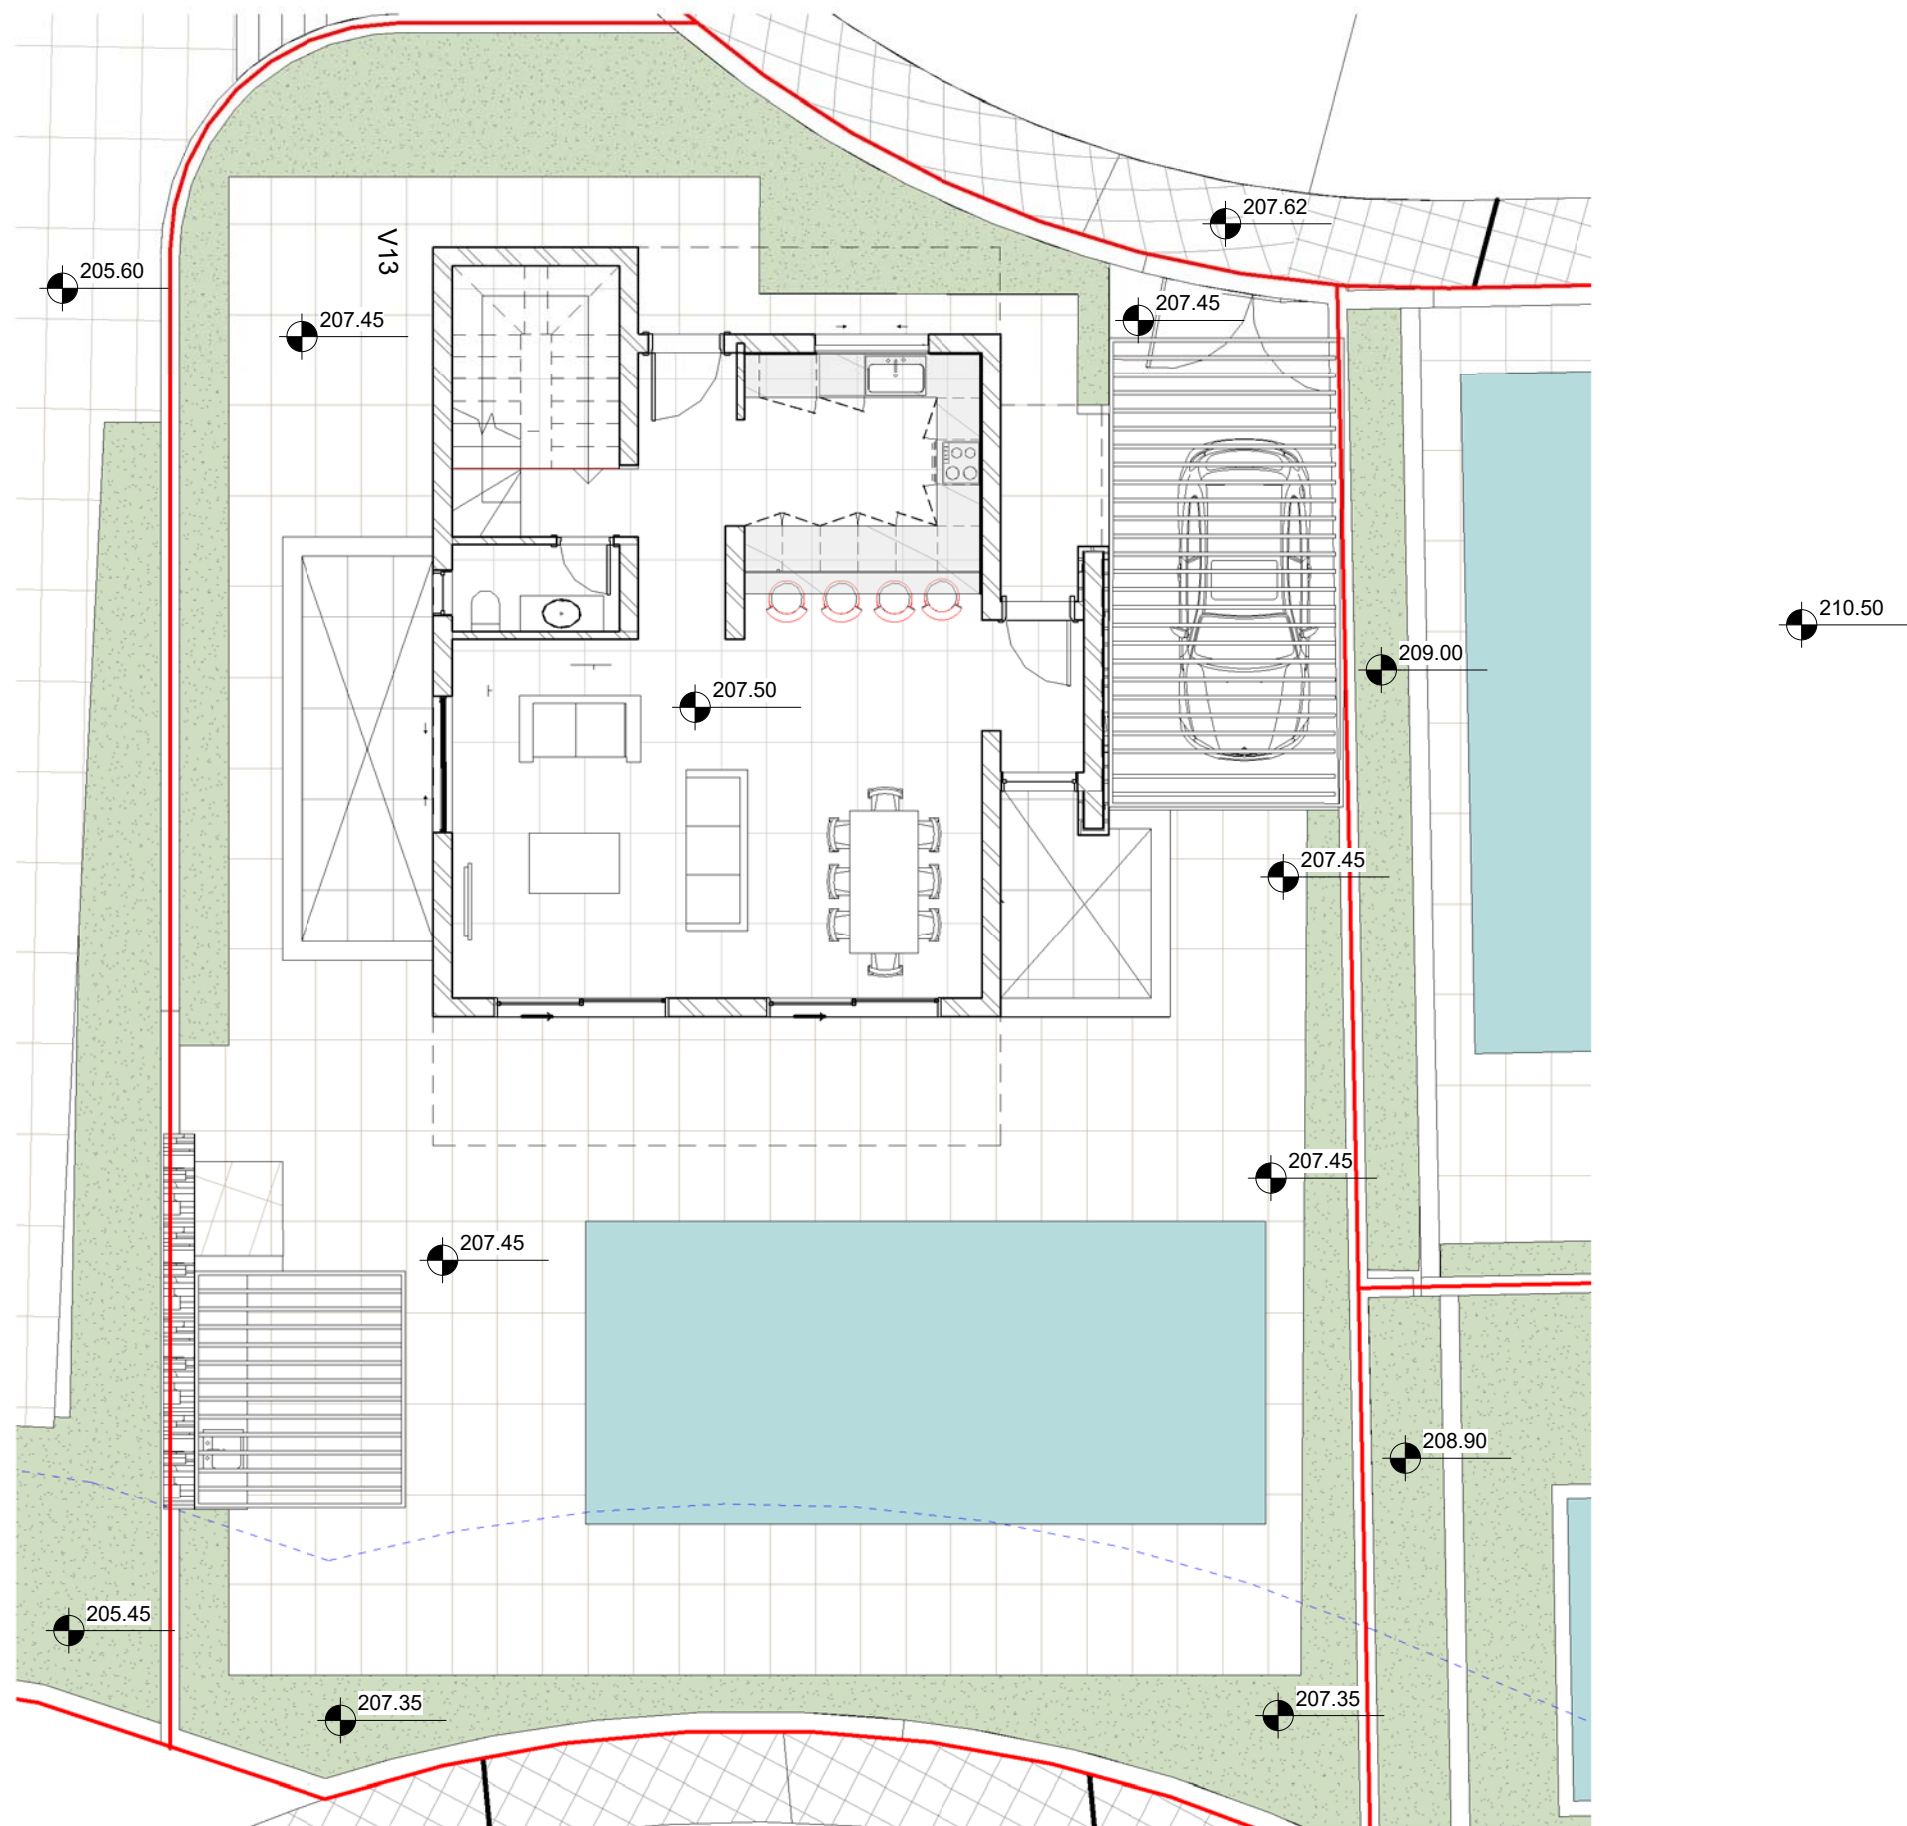

V13 - Masterplan
1 : 100

GENERAL NOTES

REV.	MODIFICATIONS	DRW	CHK	DATE
------	---------------	-----	-----	------

DRAWN BY E.P.	CHECKED BY --	APPROVED BY --	DATE 13/10/2025
------------------	------------------	-------------------	--------------------

CLIENT --

PROJECT Hills Residences

DRAWING TITLE Masterplan

DRAWING NUMBER V13 - 2200	REV. 001
------------------------------	-------------

FOLDER NUMBER SC	SCALE (@A3) 1 : 100
---------------------	--------------------------

**KORANTINA
HOMES**

Tel. +357 26623536, Fax: +357 26622422 32
Tricomou Street , Pegia - Coral Bay, Pafos
E-Mail: info@korantinahomes.com
www.Korantinahomes.com

STAMP
ΑΝΔΡΕΑΣ ΠΑΤΣΑΛΙΔΗΣ
ΑΡΧΙΤΕΚΤΟΝΑΣ
ΑΡ. ΜΗΤΡ. Α172453

PURPOSE