
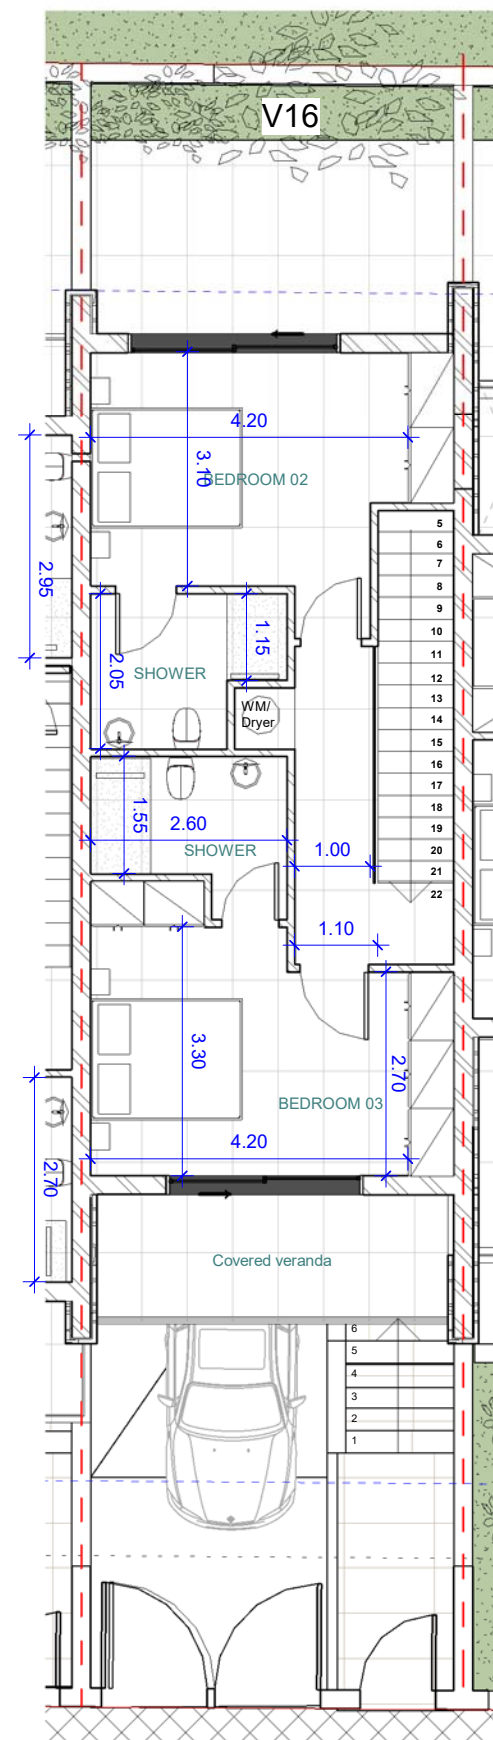


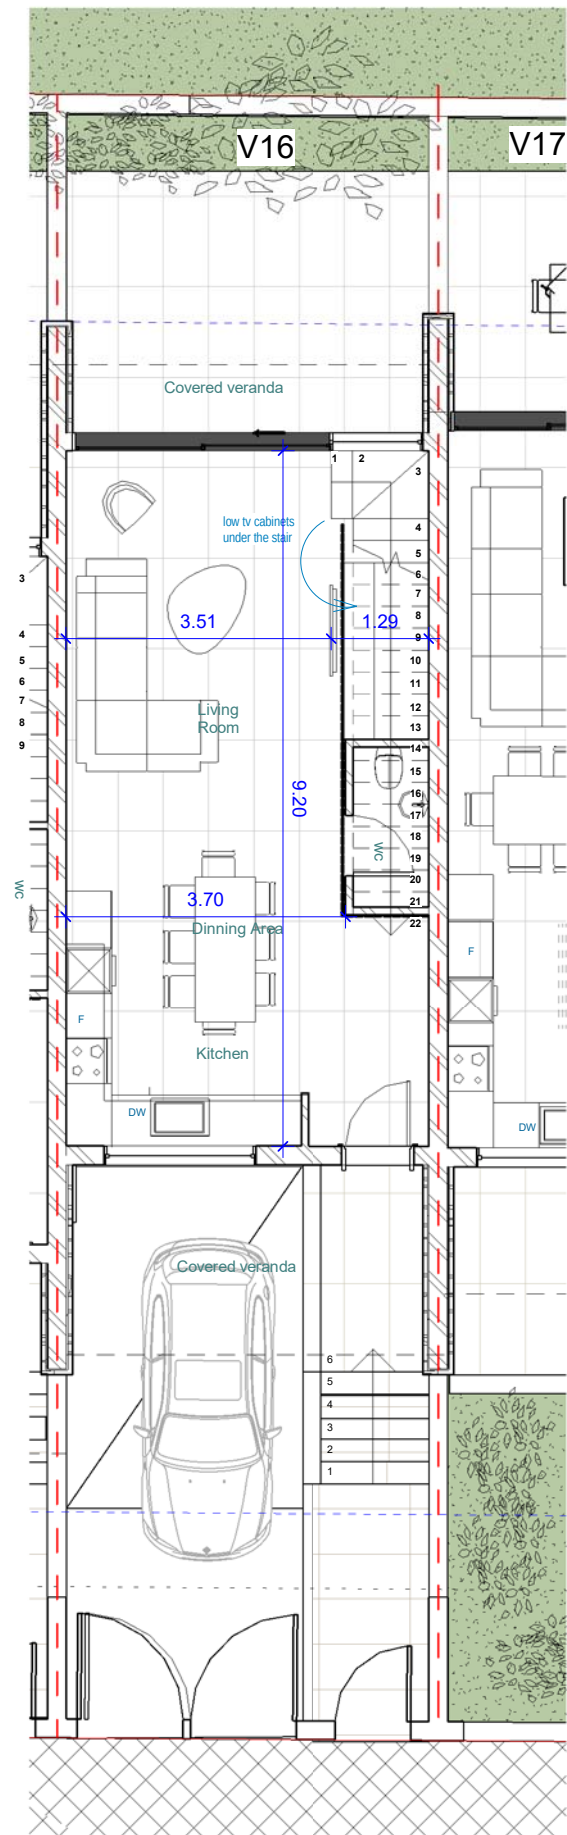

GENERAL NOTES

[illegible]

REV.	MODIFICATIONS	DRW	CHK	DATE
------	---------------	-----	-----	------

DRAWN BY E.P.	CHECKED BY --	APPROVED BY --	DATE 31/10/2025
------------------	------------------	-------------------	--------------------

CLIENT

CELICANDIA LIMITED

PROJECT

Sea -Caves - 199-200-201-202-203

DRAWING TITLE

Plans

DRAWING NUMBER	REV.
V16	00 ¹

FOLDER NUMBER	SCALE (@A3)
SC	1 : 100

KORANTINA HOMES

Tel. +357 26623536, Fax: +357 26622422 32
Tricomou Street , Pegia - Coral Bay, Pafos
E-Mail: info@korantinahomes.com
www.Korantinahomes.com

STAMP

PURPOSE