


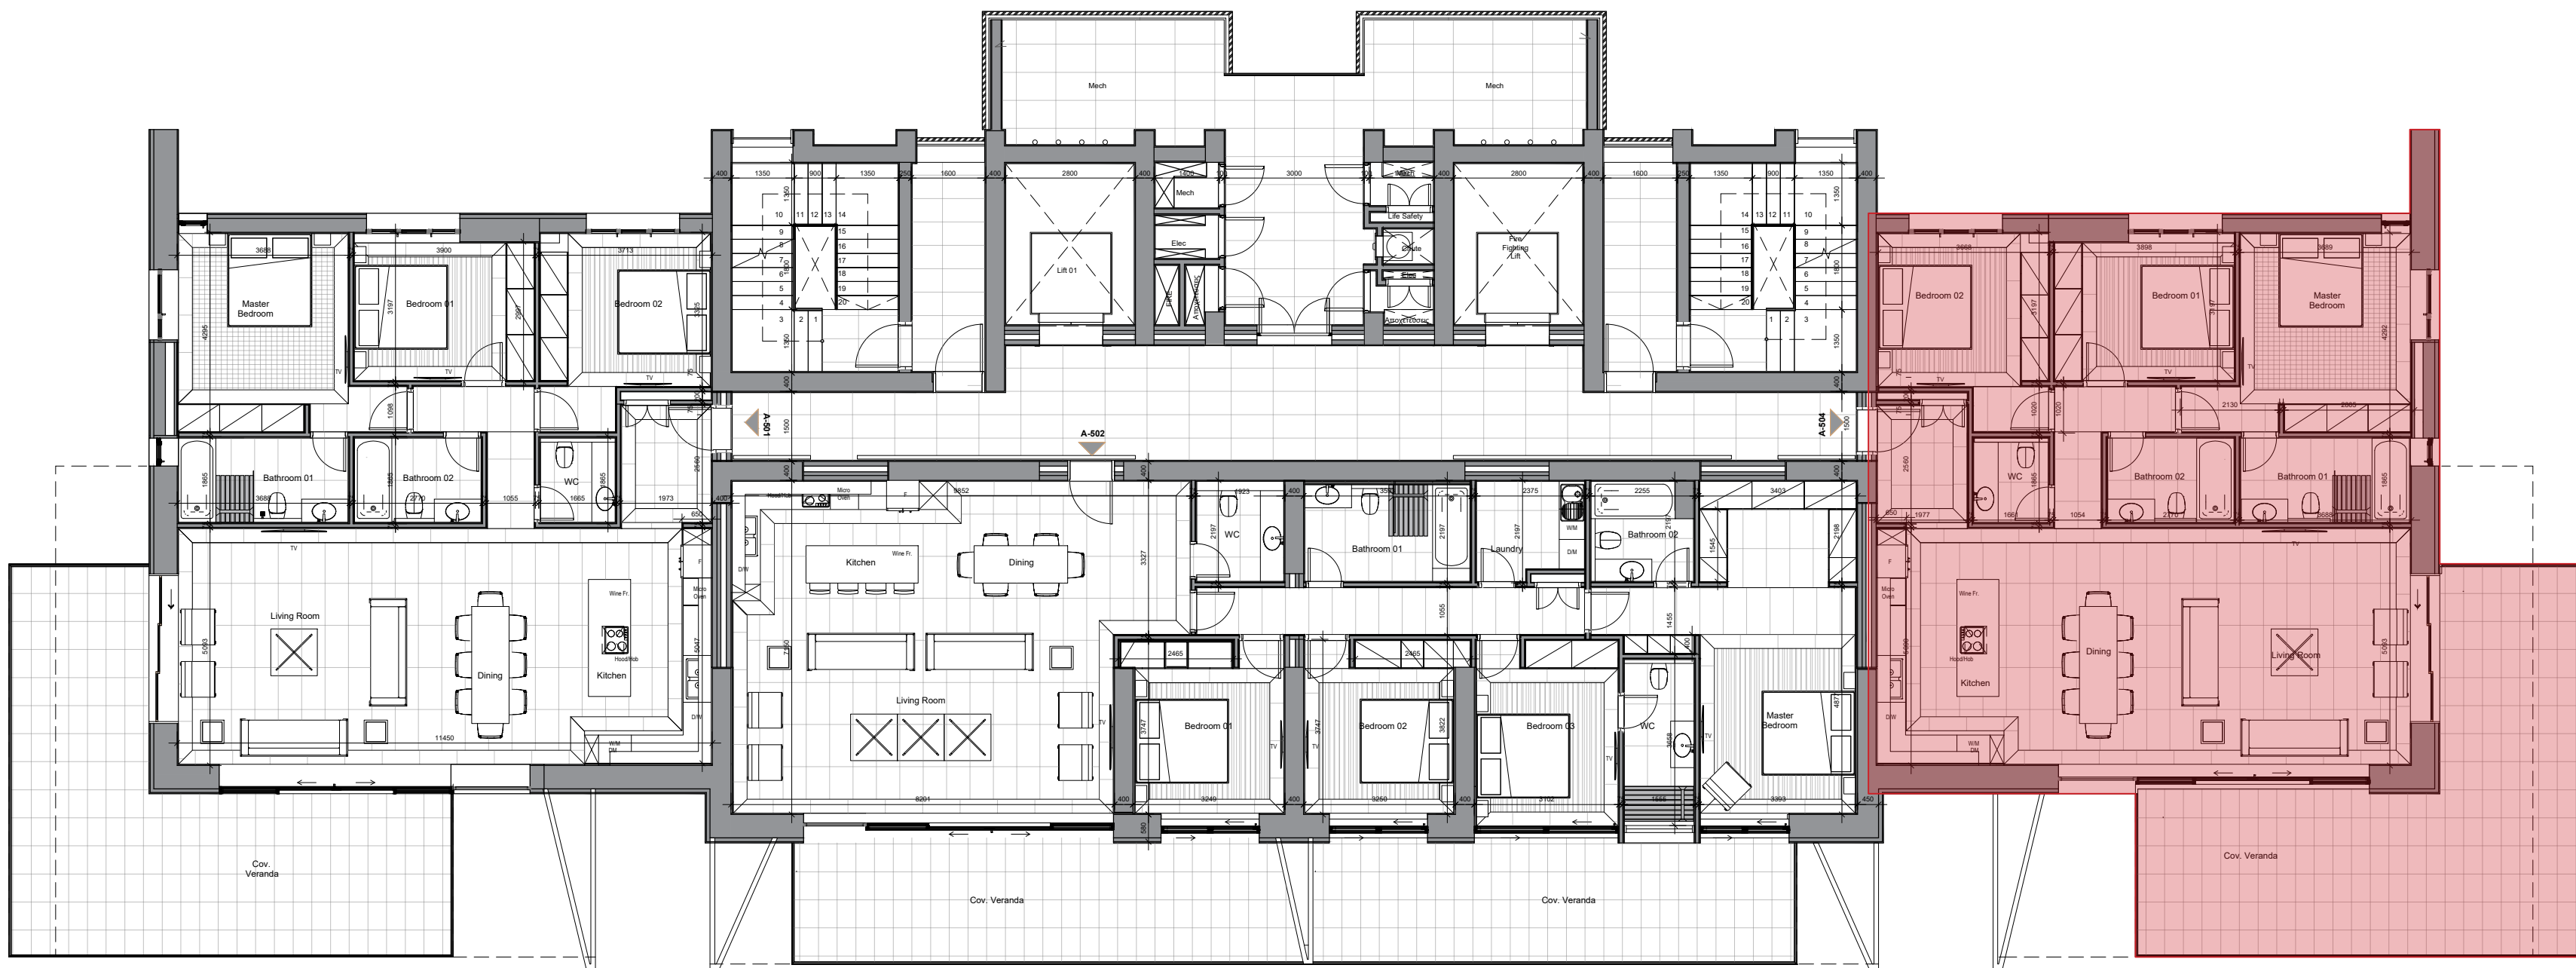

Notes:

Client:
Address:

Drawn By: Korantina Design Team
Checked By: AP
Ref. Number: RE/0011/22

Date: Oct 2022
Scale: Not to Scale
Revision:

Drawing Number
A01

Drawing Title:

**West Tower
A-504**



Tel. +357 26623536, Fax: +357 26622422
32 Tricomou Street, Pegia - Coral Bay, Pafos
E-Mail: info@korantinahomes.com
www.Korantinahomes.com