


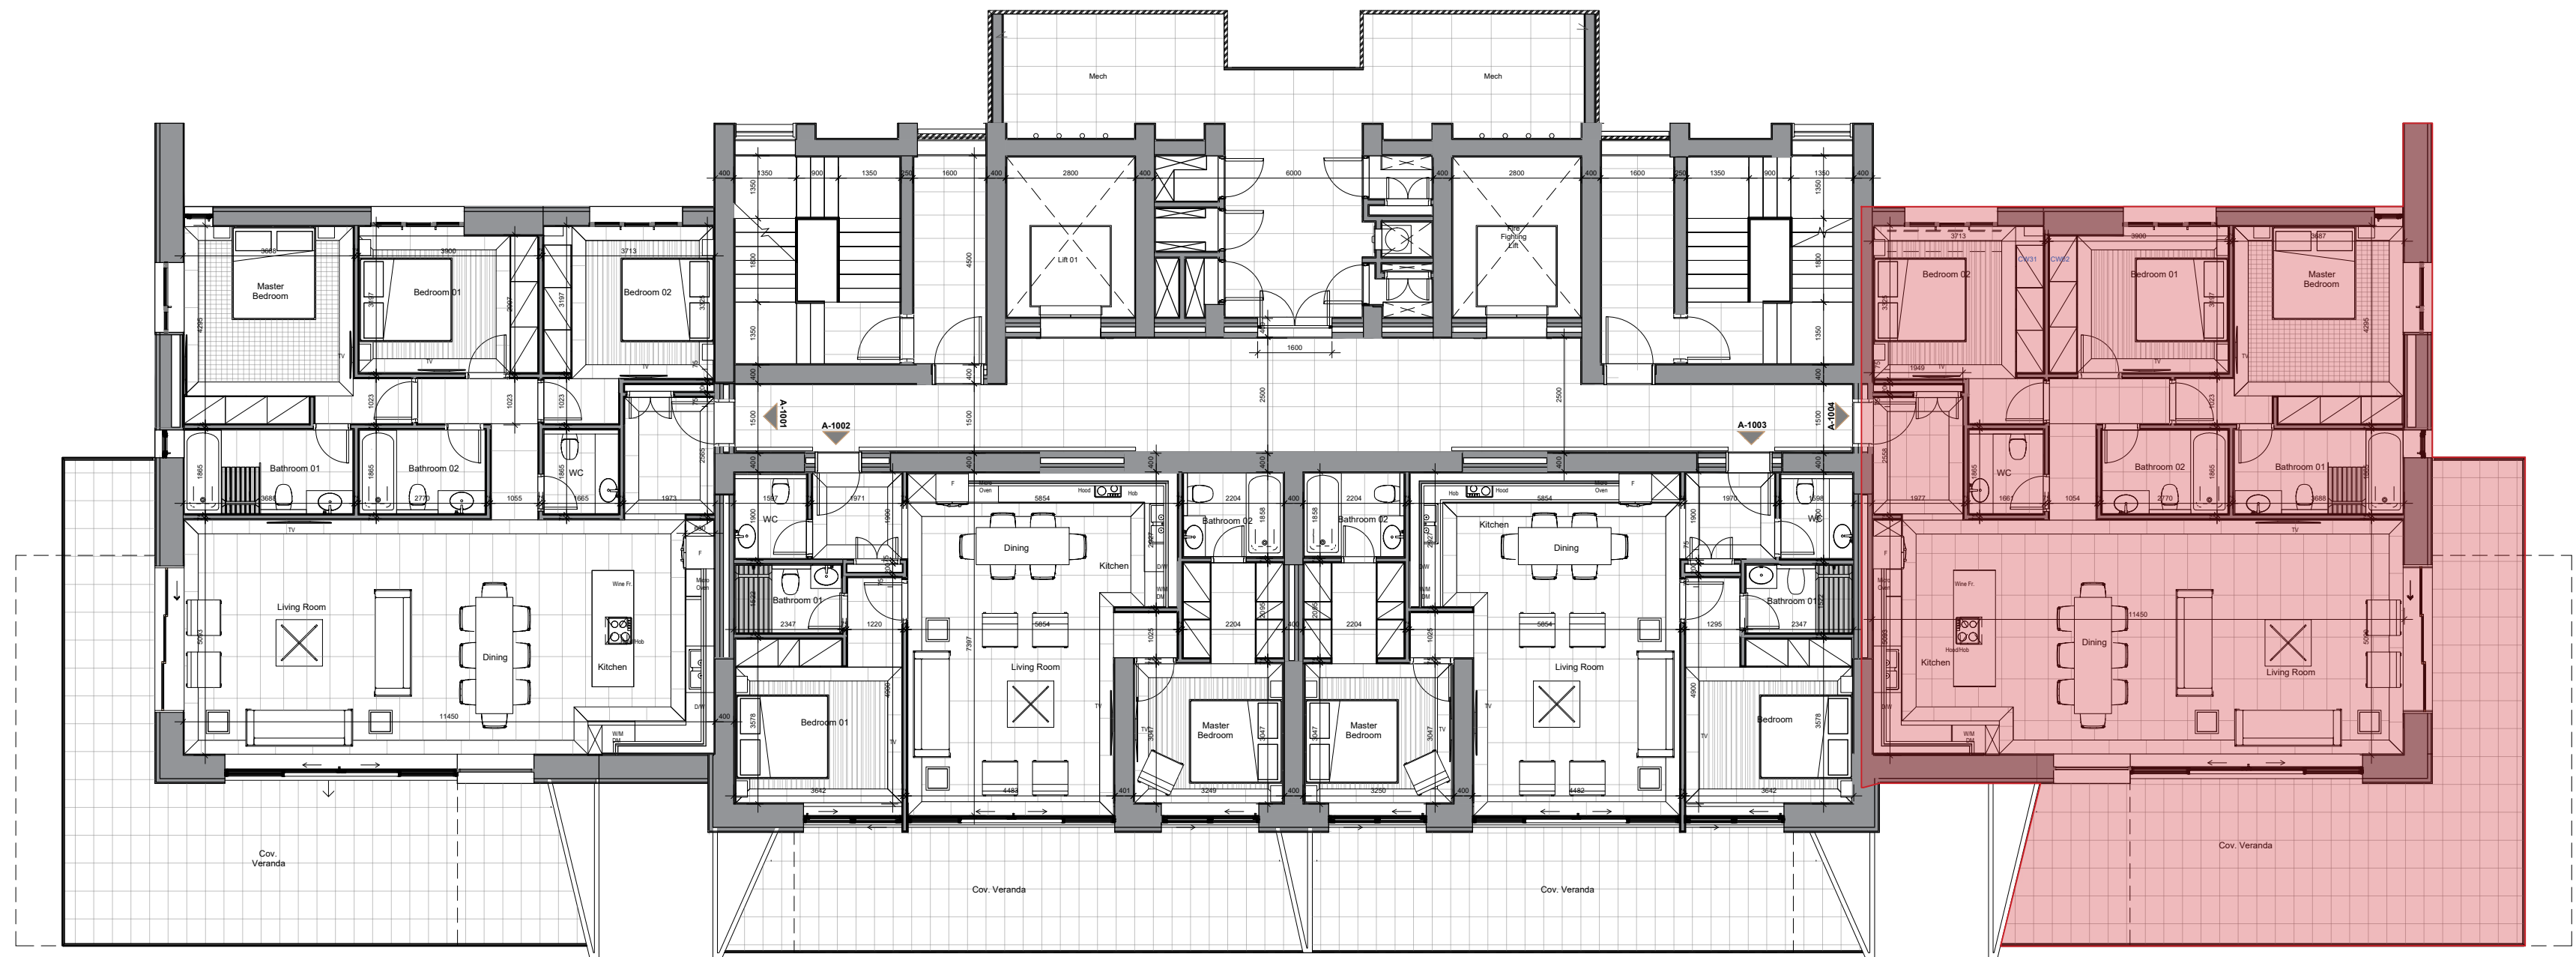

Notes:

Client:
Address:

Drawn By: Korantina Design Team
Checked By: AP
Ref. Number: RE/0011/22

Date: Oct 2022	Drawing Number
Scale: Not to Scale	A01
Revision:	

Drawing Title:

West Tower
A-1004



Tel. +357 26623536, Fax: +357 26622422
32 Tricomou Street , Pegia - Coral Bay, Pafos
E-Mail: info@korantinahomes.com
www.Korantinahomes.com