


Villa 1

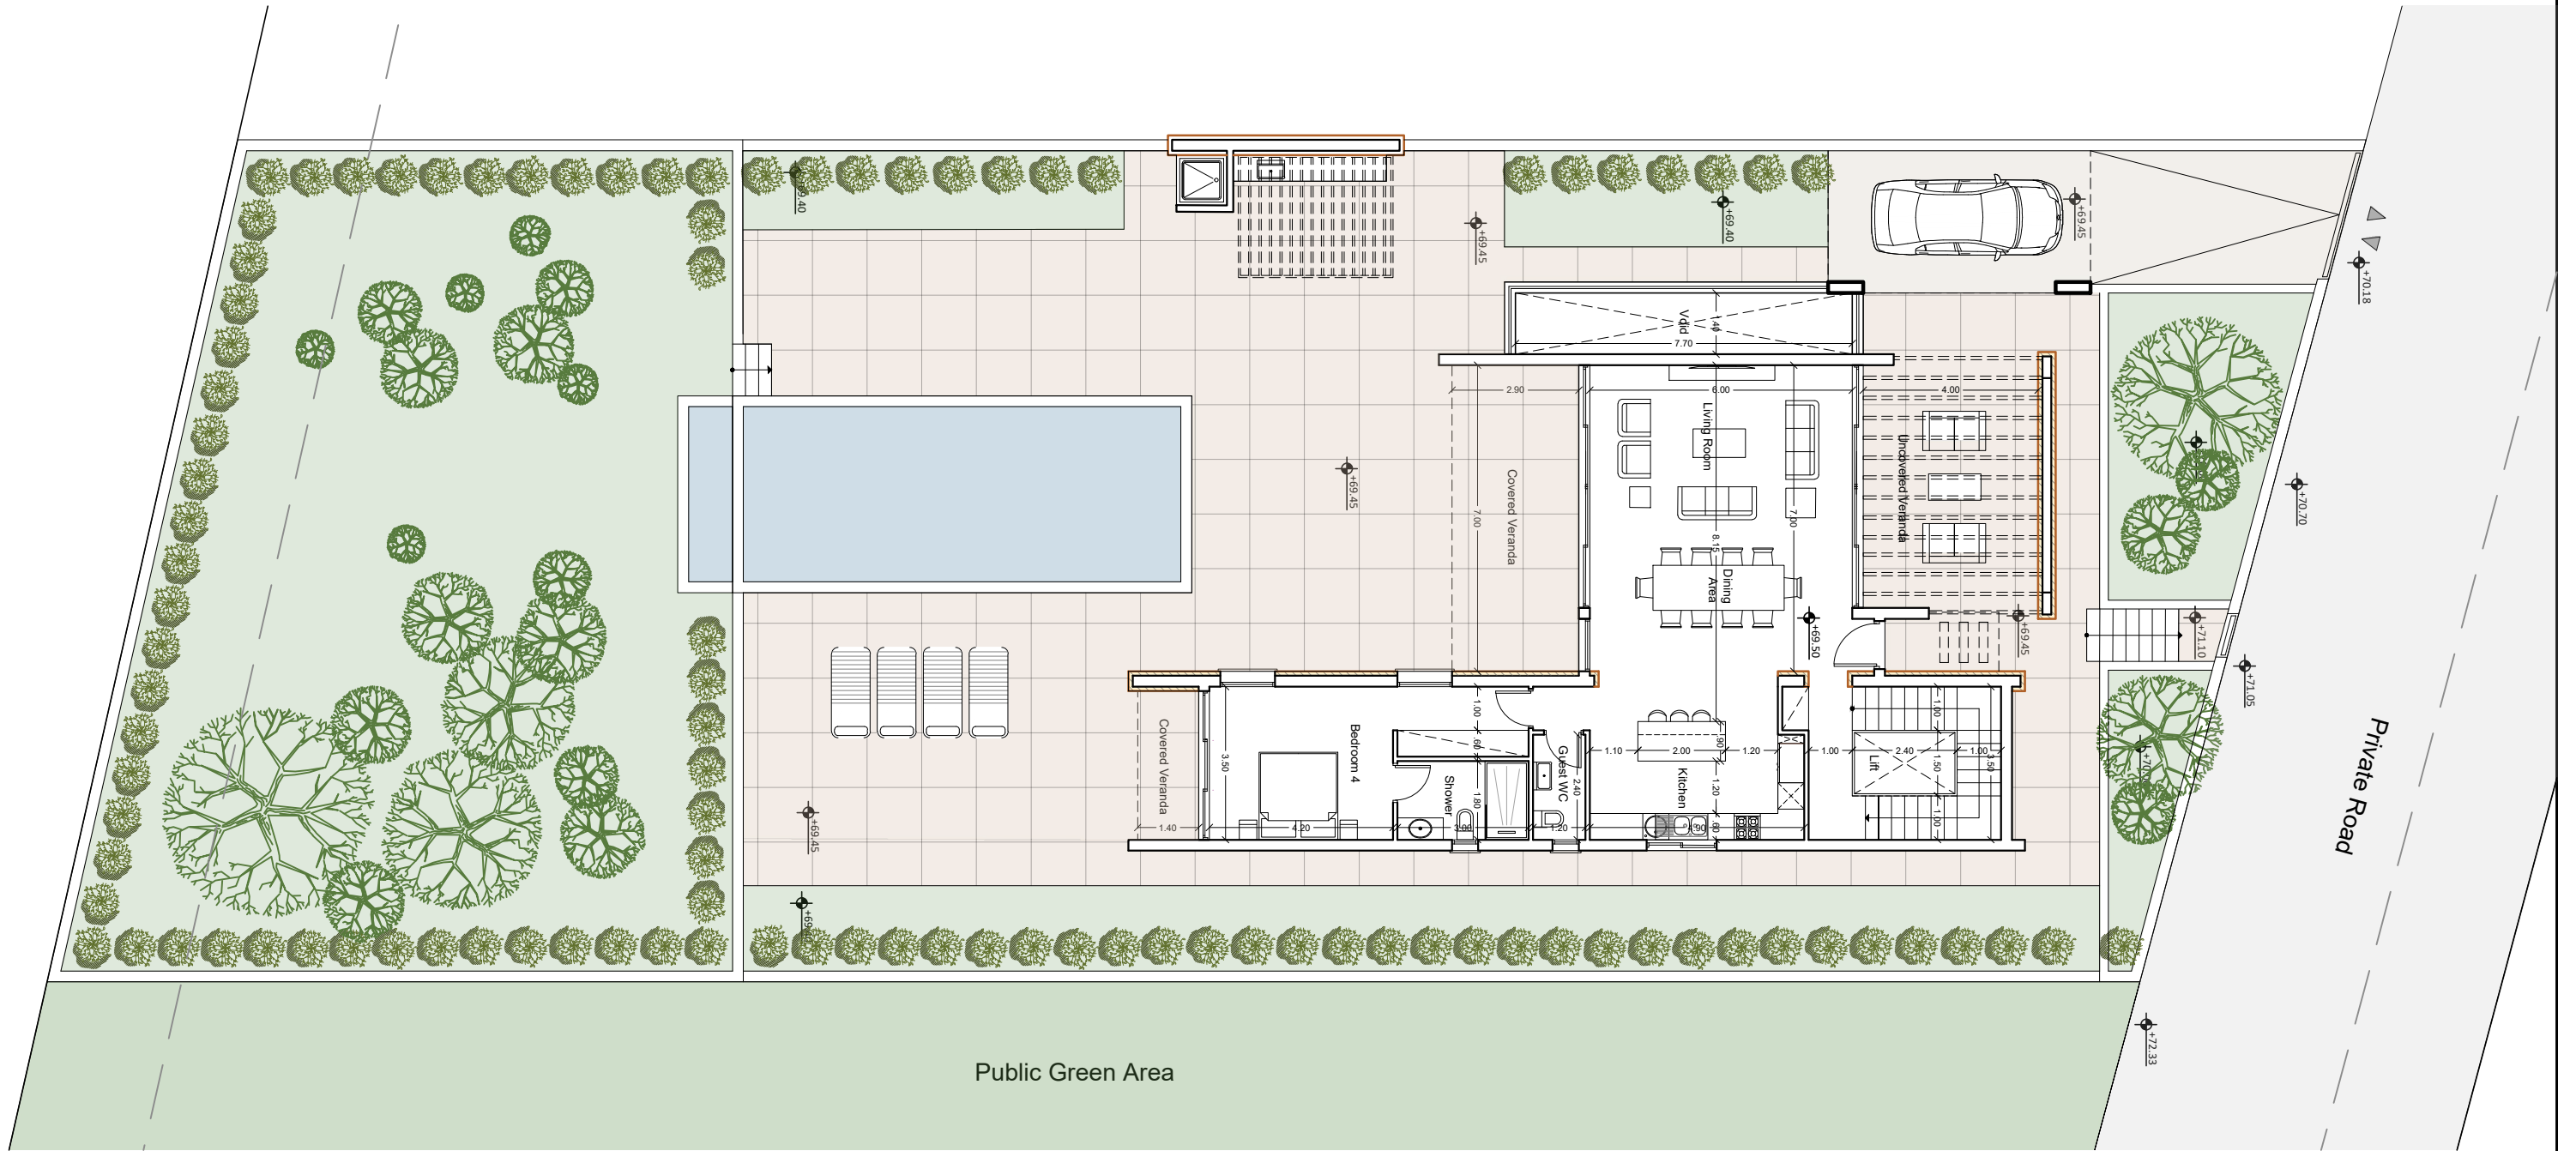

Notes:

- B
- IN / OUT
- Existing Levels
- Proposed Levels

Client: Plot 293		Drawn By: Korantina Design Team	
Address:		Checked By:	
Drawing Title		Ref. Number:	
Siteplan		Date: Apr-24	Drawing Number
		Scale: 1:100 @ A2	A01
		Revision:	