



1992-2022 • 30 YEARS

architects + engineers + designers

CSS & Associates LLC

COLOCASSIDOU - STYLIANIDIS - STYLIANIDIS
55 Aiyiou Fotiou str. - P.O.B. 50453, 5006 Limassol
Tel.: 29872090 / 29872091 - Fax: 29872092
email: info@css-architects.com
website: www.css-architects.com

DESIGNERS

ASSOCIATES

SIGNATURES

JOB

ARKNOAH'S
INVESTMENTS LTD.

SUBJECT

ΠΟΛΥΚΑΤΟΙΚΙΑ ΣΤΗΝ
ΛΕΜΕΣΟ

DRAFT

ΧΩΡΟΤΑΞΙΚΟ

COMMENTS

DATE

03/2025

SCALE


1 : 100

DRAFT No

A 01

JOB No

3024

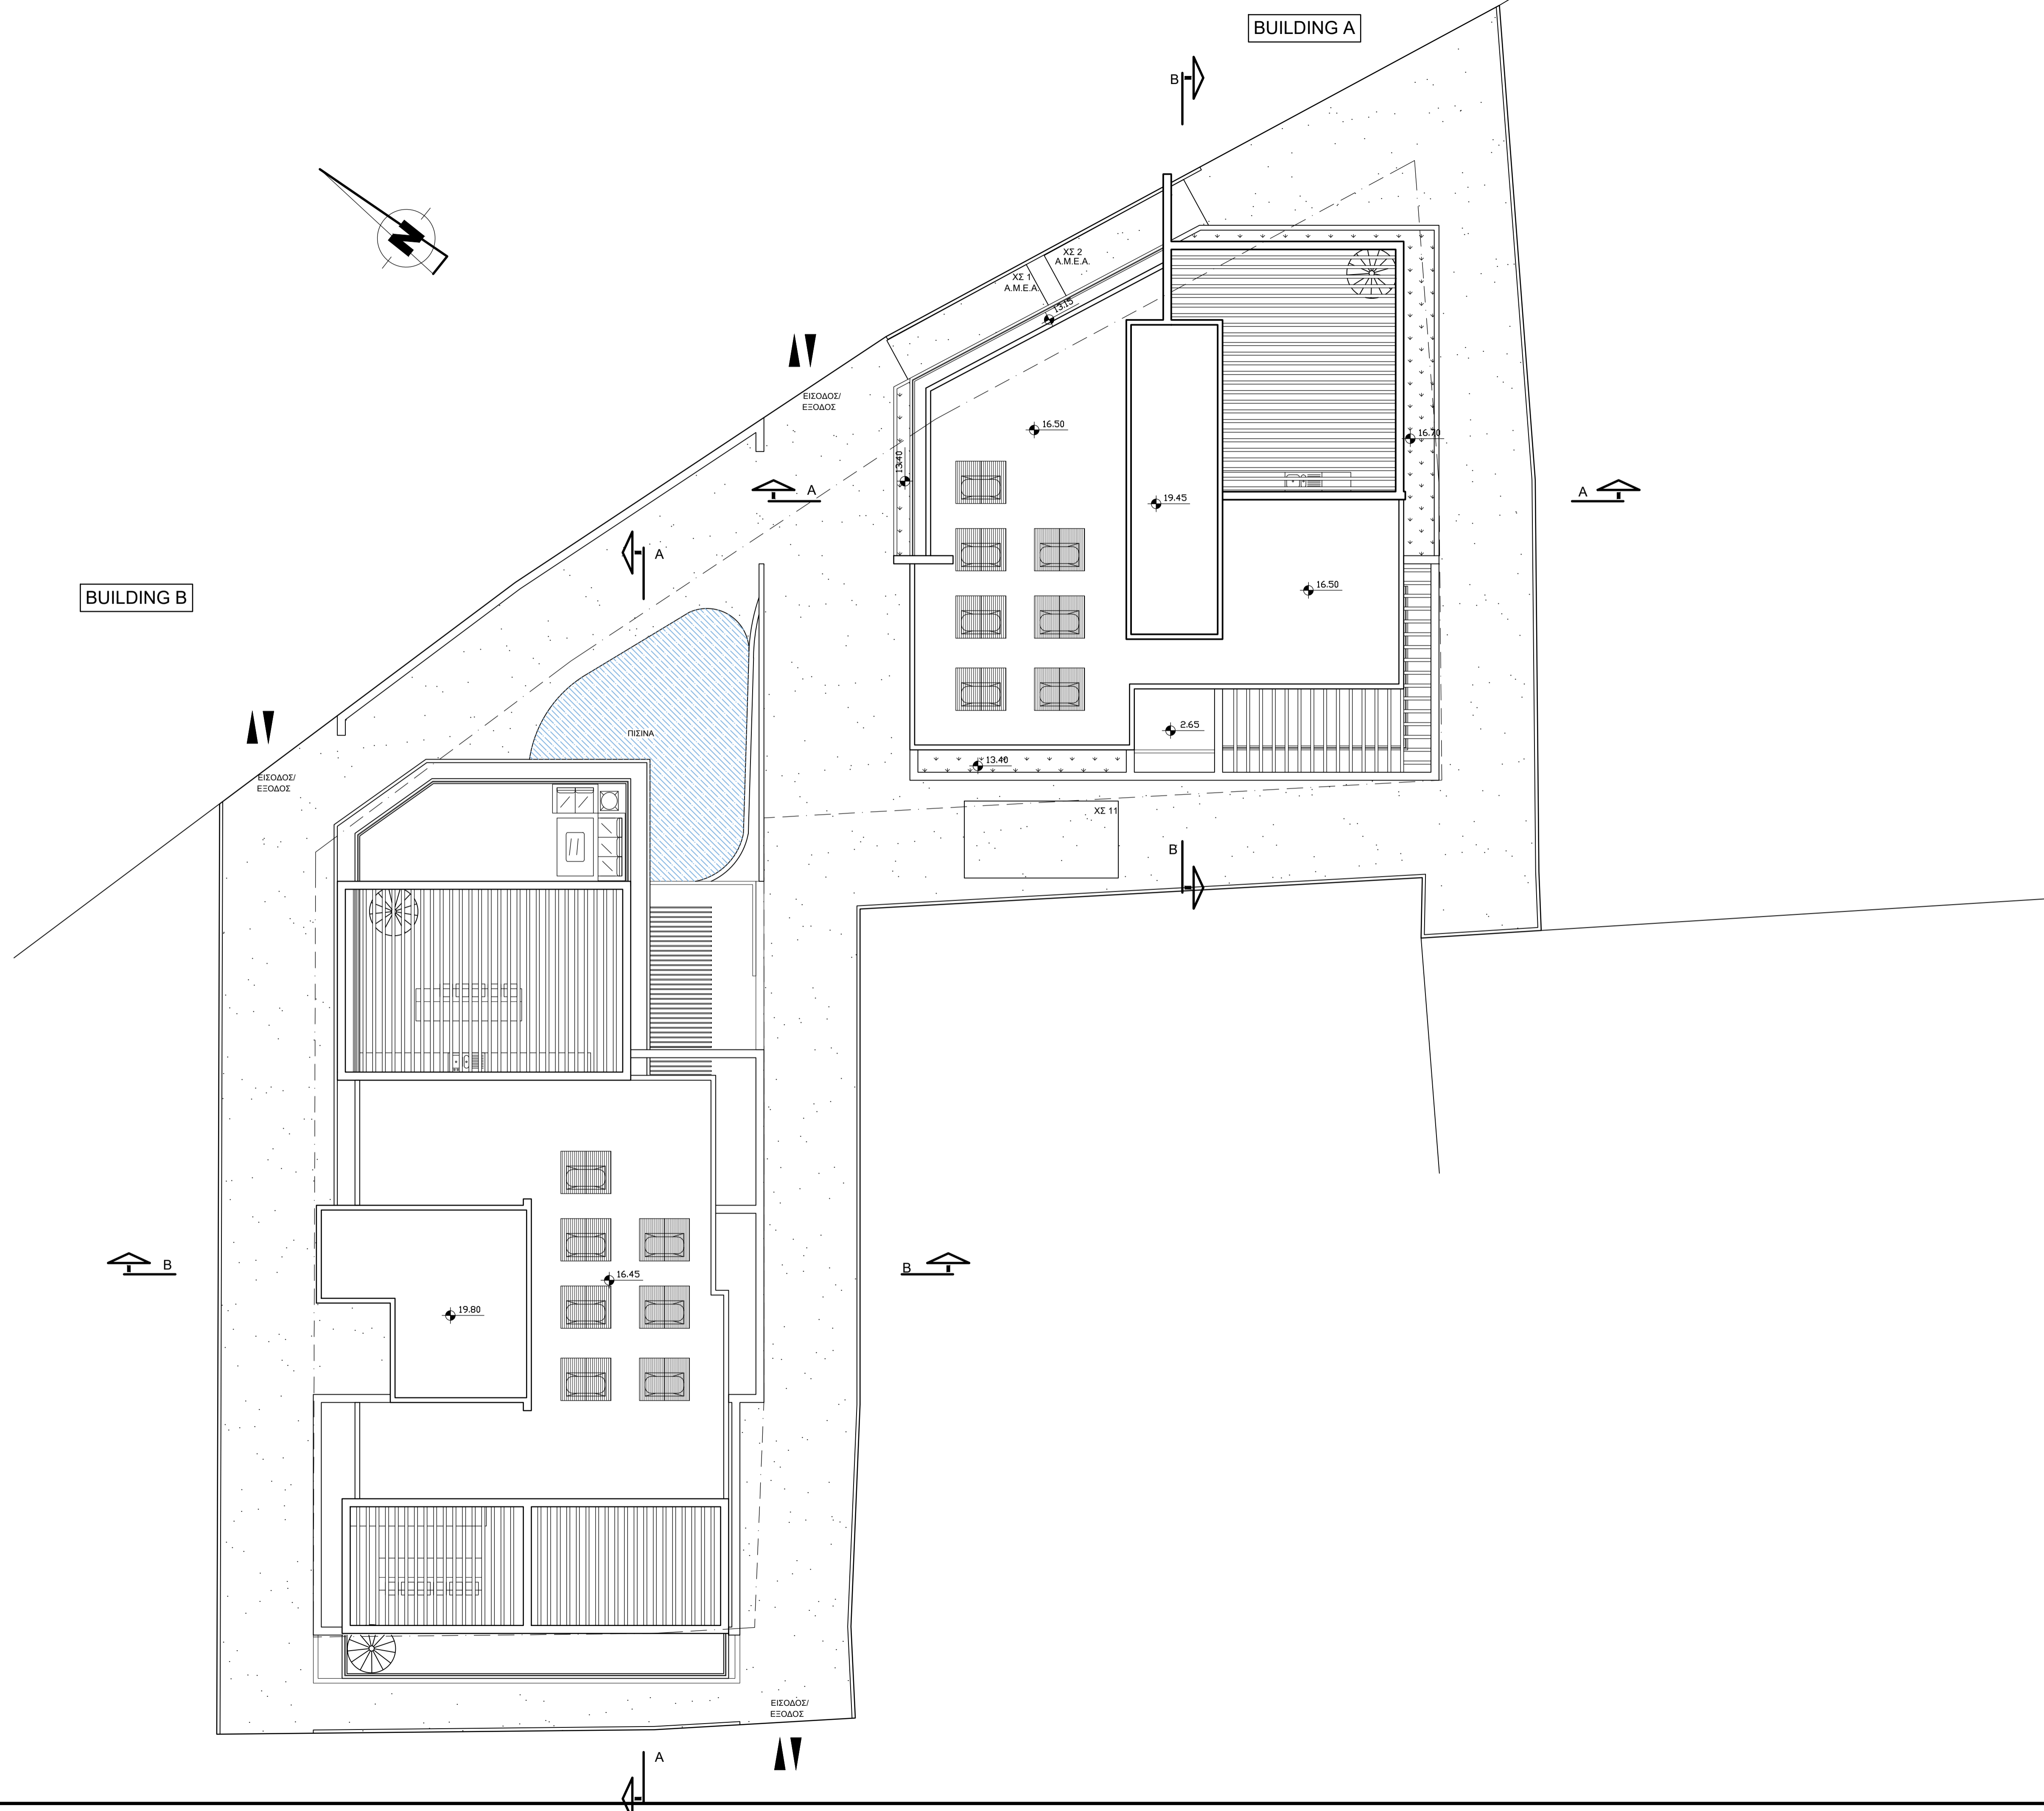

BUILDING B

BUILDING A

ΕΙΣΟΔΟΣ/
ΕΞΟΔΟΣ

ΕΙΣΟΔΟΣ/
ΕΞΟΔΟΣ

ΠΙΣΙΝΑ

XZ 11

XZ 1
A.M.E.A

XZ 2
A.M.E.A

ΕΙΣΟΔΟΣ/
ΕΞΟΔΟΣ

A

B

B

19.80

16.45

16.50

19.45

16.50

2.65

13.40

B

A

B



1992-2022 • 30 YEARS

architects + engineers + designers

CSS & Associates LLC

COLOCASSIDOU - STYLIANIDIS - STYLIANIDIS
55 Αγίου Φωάννου στ. - Π.Ο.Β. 50453, 5006 Λιμассόλη
Tel.: 29872090 / 29872091 - Fax: 29872092
email: info@css-architects.com
website: www.css-architects.com

DESIGNERS

ASSOCIATES

SIGNATURES

JOB

ARKNOAH'S INVESTMENTS LTD.

SUBJECT
ΠΟΛΥΚΑΤΟΙΚΙΑ ΣΤΗΝ
ΛΕΜΕΣΟ

DRAFT
ΚΑΤΟΨΗ ΙΣΟΓΕΙΟΥ


COMMENTS

DATE
03/2025

SCALE
1 : 100


DRAFT No
A 02

JOB No
3024

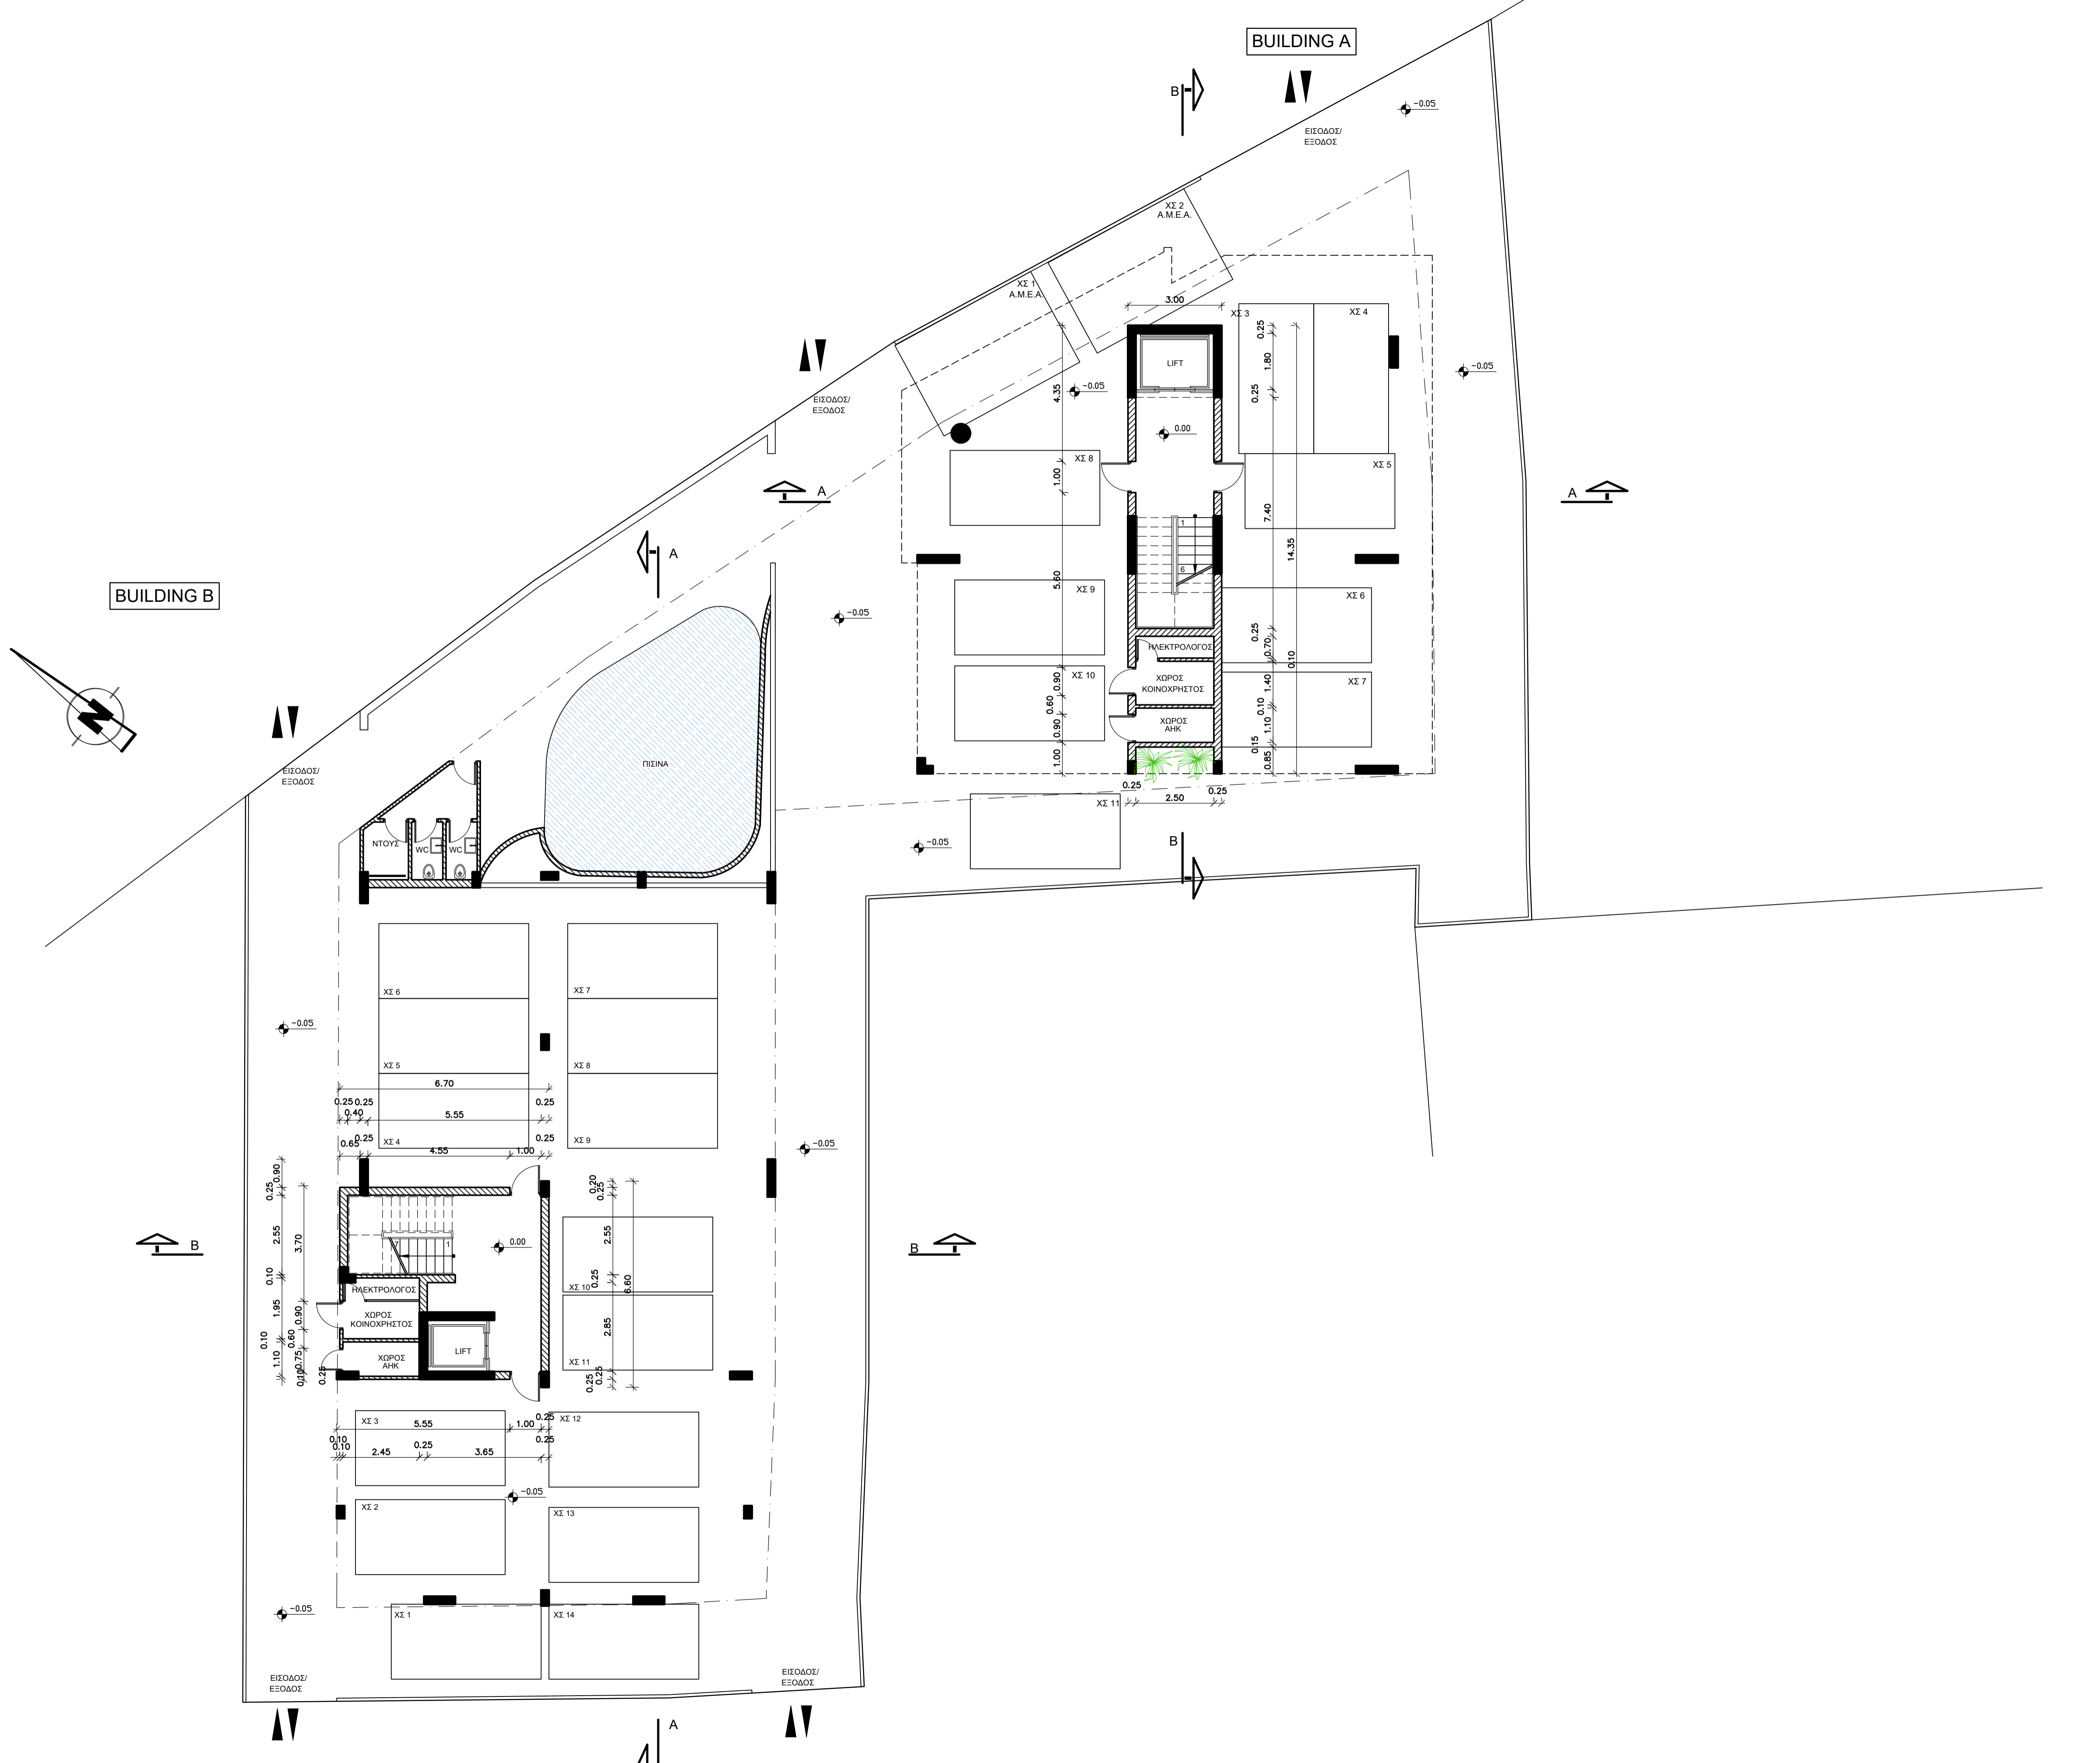

BUILDING B

BUILDING A

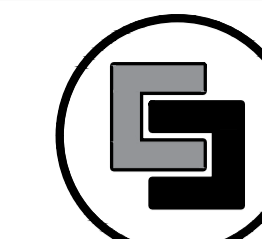

1992-2022 • 30 YEARS

architects + engineers + designers

CSS & Associates LLC

COLOCASSIDOU - STYLIANIDIS - STYLIANIDIS
55 Αγίου Φωτός στ. - Π.Ο.Β. 50453, 5006 Λιμассόλ
Tel.: 25872050 / 25872091 - Fax: 25872092
email: info@css-architects.com
website: www.css-architects.com

DESIGNERS

ASSOCIATES

SIGNATURES

JOB

ARKNOAH'S
INVESTMENTS LTD.

SUBJECT

ΠΟΛΥΚΑΤΟΙΚΙΑ ΣΤΗΝ
ΛΕΜΕΣΟ

DRAFT

ΚΑΤΟΨΗ 1ου ΟΡΟΦΟΥ

COMMENTS

DATE

03/2025

SCALE


1 : 100

DRAFT No

A 03

JOB No

3024

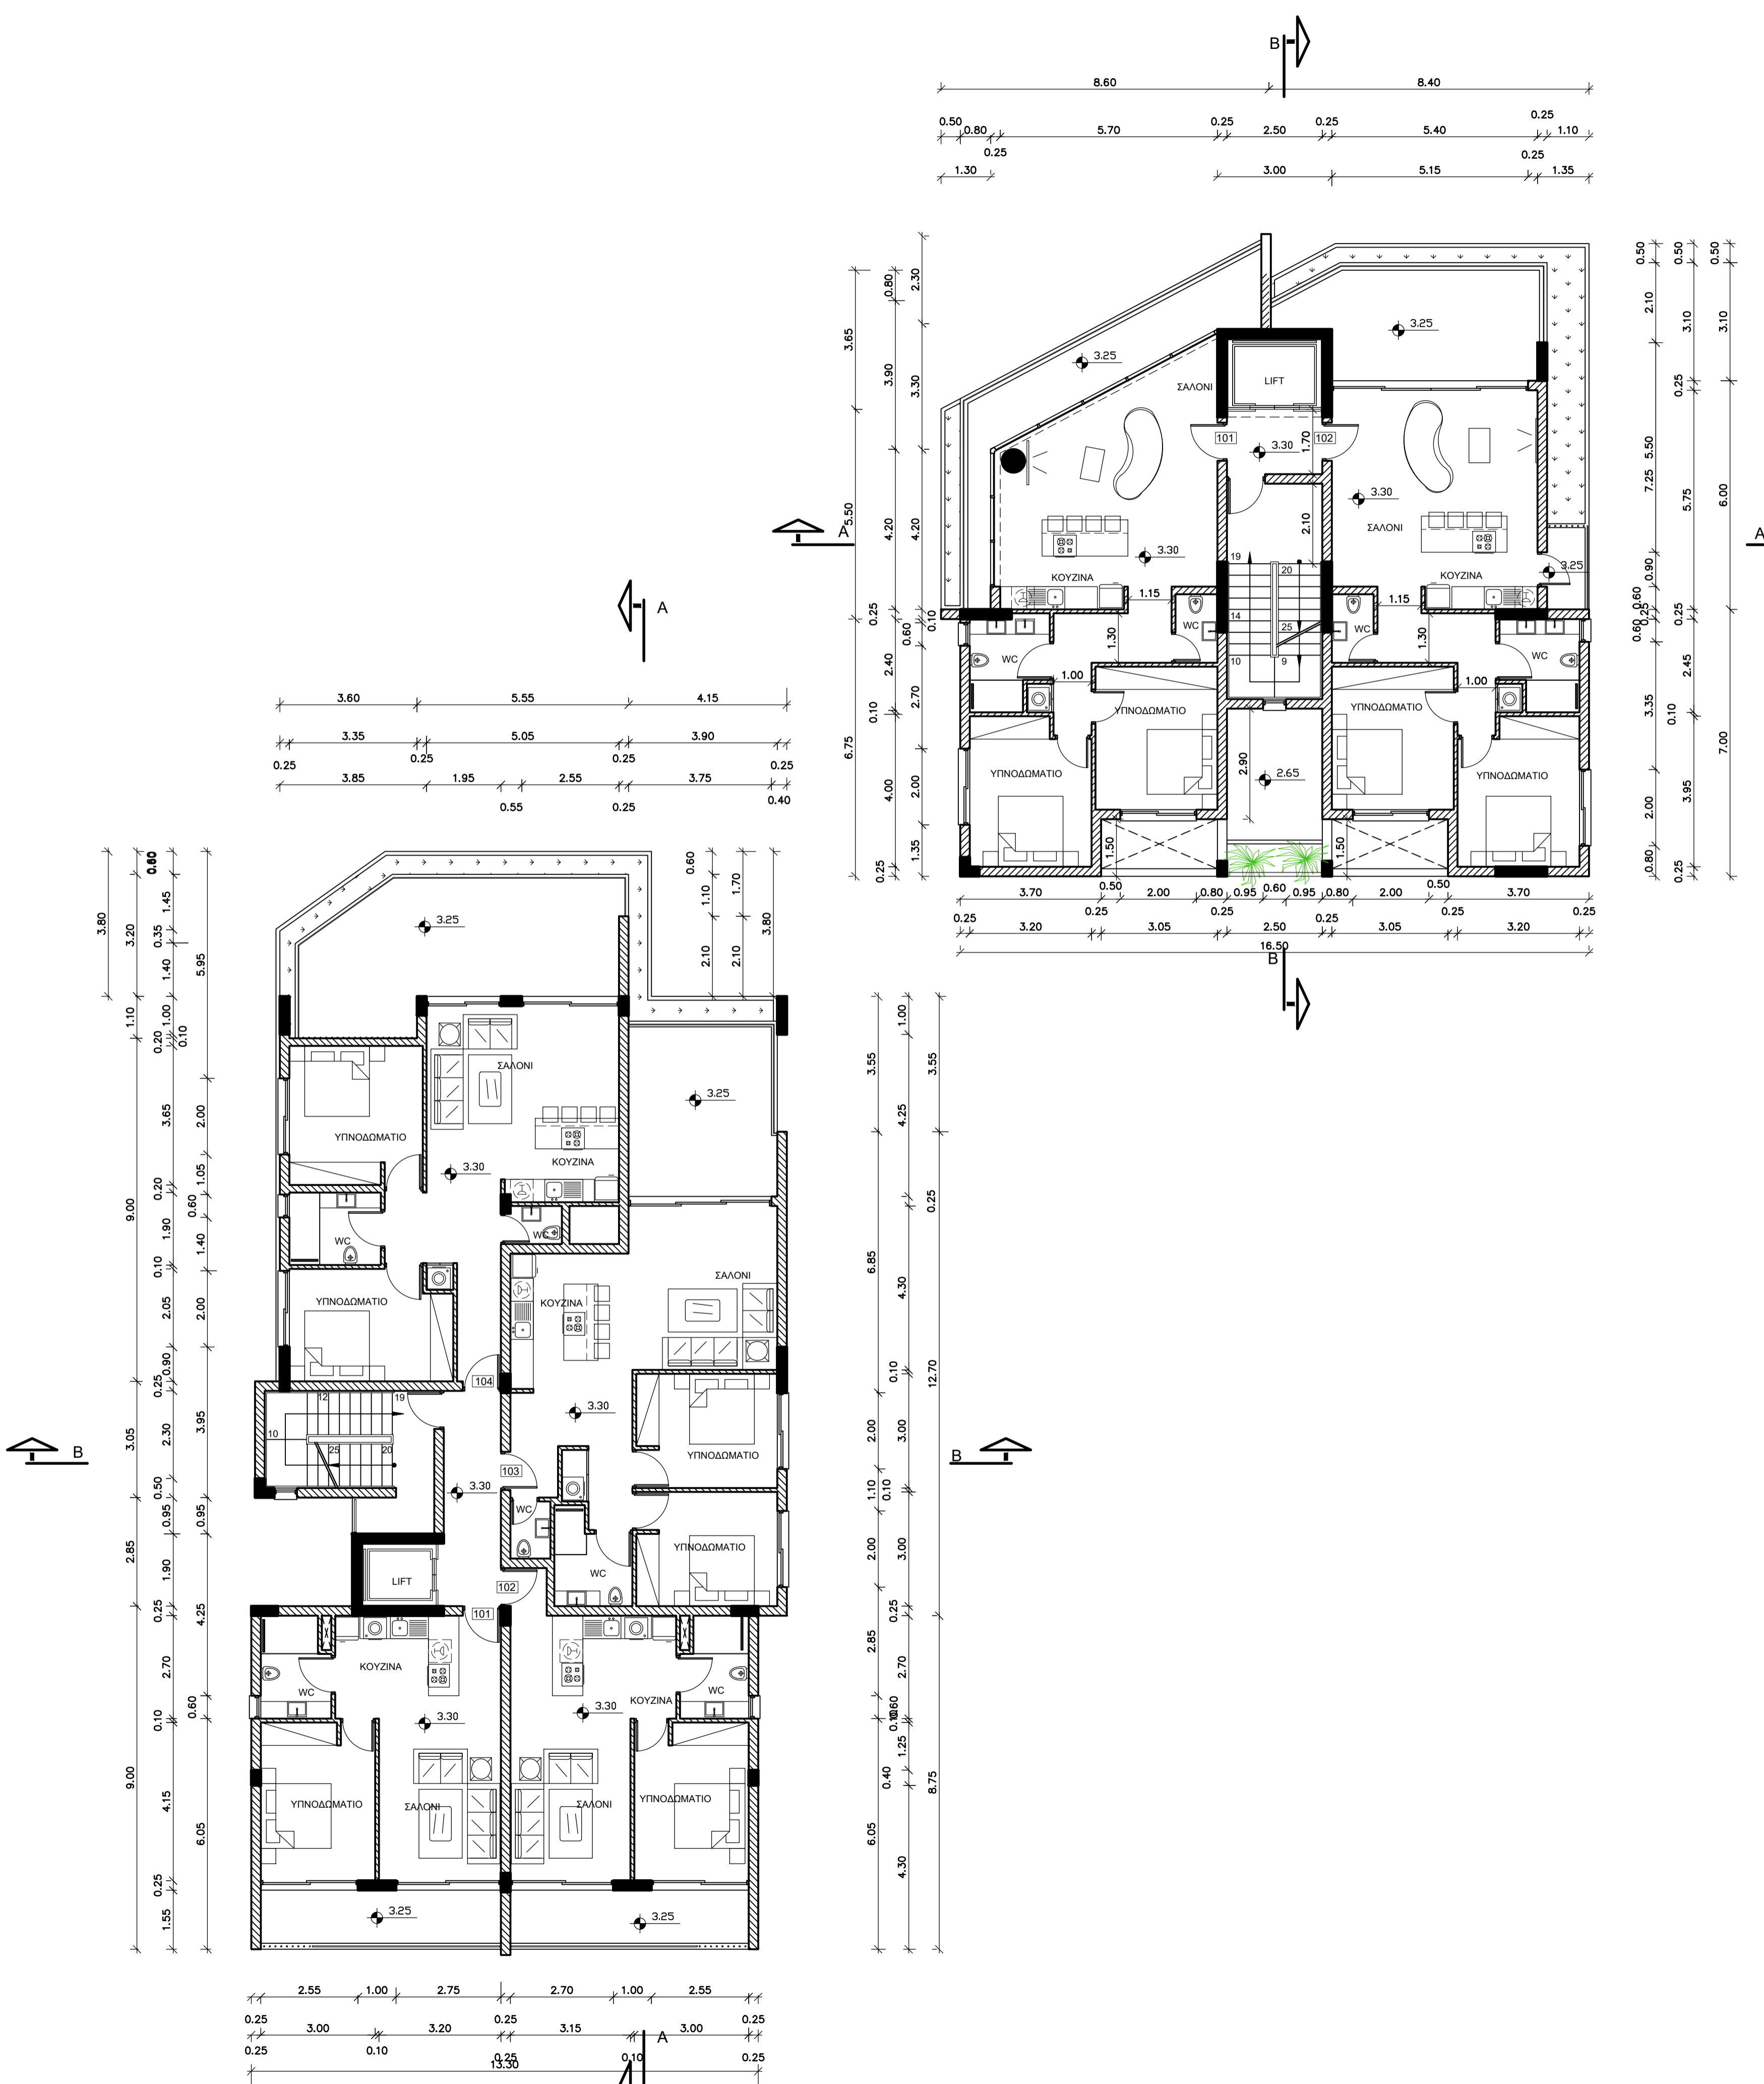



1992-2022 • 30 YEARS

architects + engineers + designers

CSS & Associates LLC

COLOCASSIDOU - STYLIANIDIS - STYLIANIDIS
55 Αγίου Φωάνη στ. - Π.Ο.Β. 50453, 5006 Λιμассόλ
Tel.: 25872090 / 25872091 - Fax: 25872092
email: info@css-architects.com
website: www.css-architects.com

DESIGNERS

ASSOCIATES

SIGNATURES

JOB

**ARKNOAH'S
INVESTMENTS LTD.**

SUBJECT

ΠΟΛΥΚΑΤΟΙΚΙΑ ΣΤΗΝ
ΛΕΜΕΣΟ

DRAFT

ΚΑΤΟΨΗ 2ου ΟΡΟΦΟΥ

COMMENTS

DATE

03/2025

SCALE

1 : 100




DRAFT No

A 04





JOB No

3024

BUILDING A

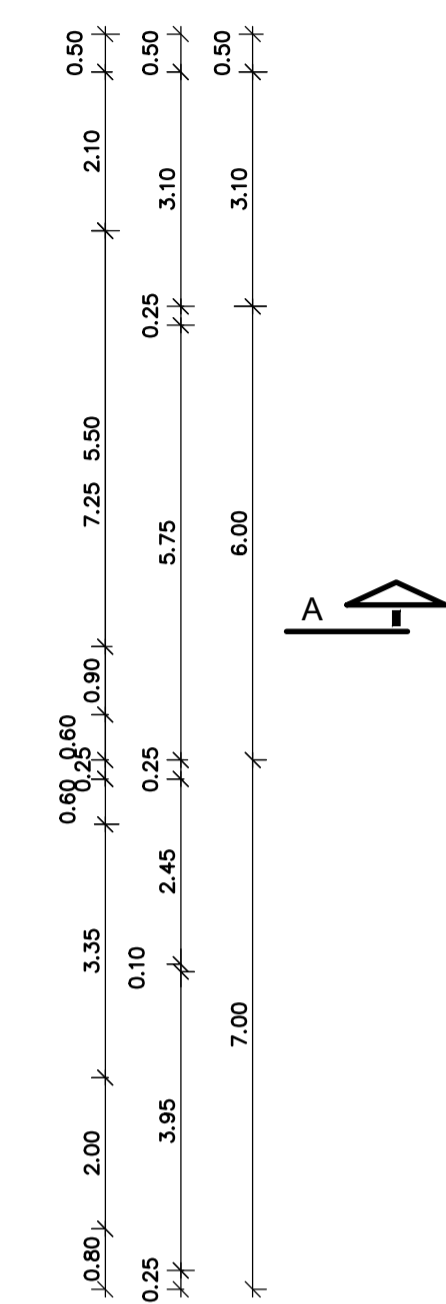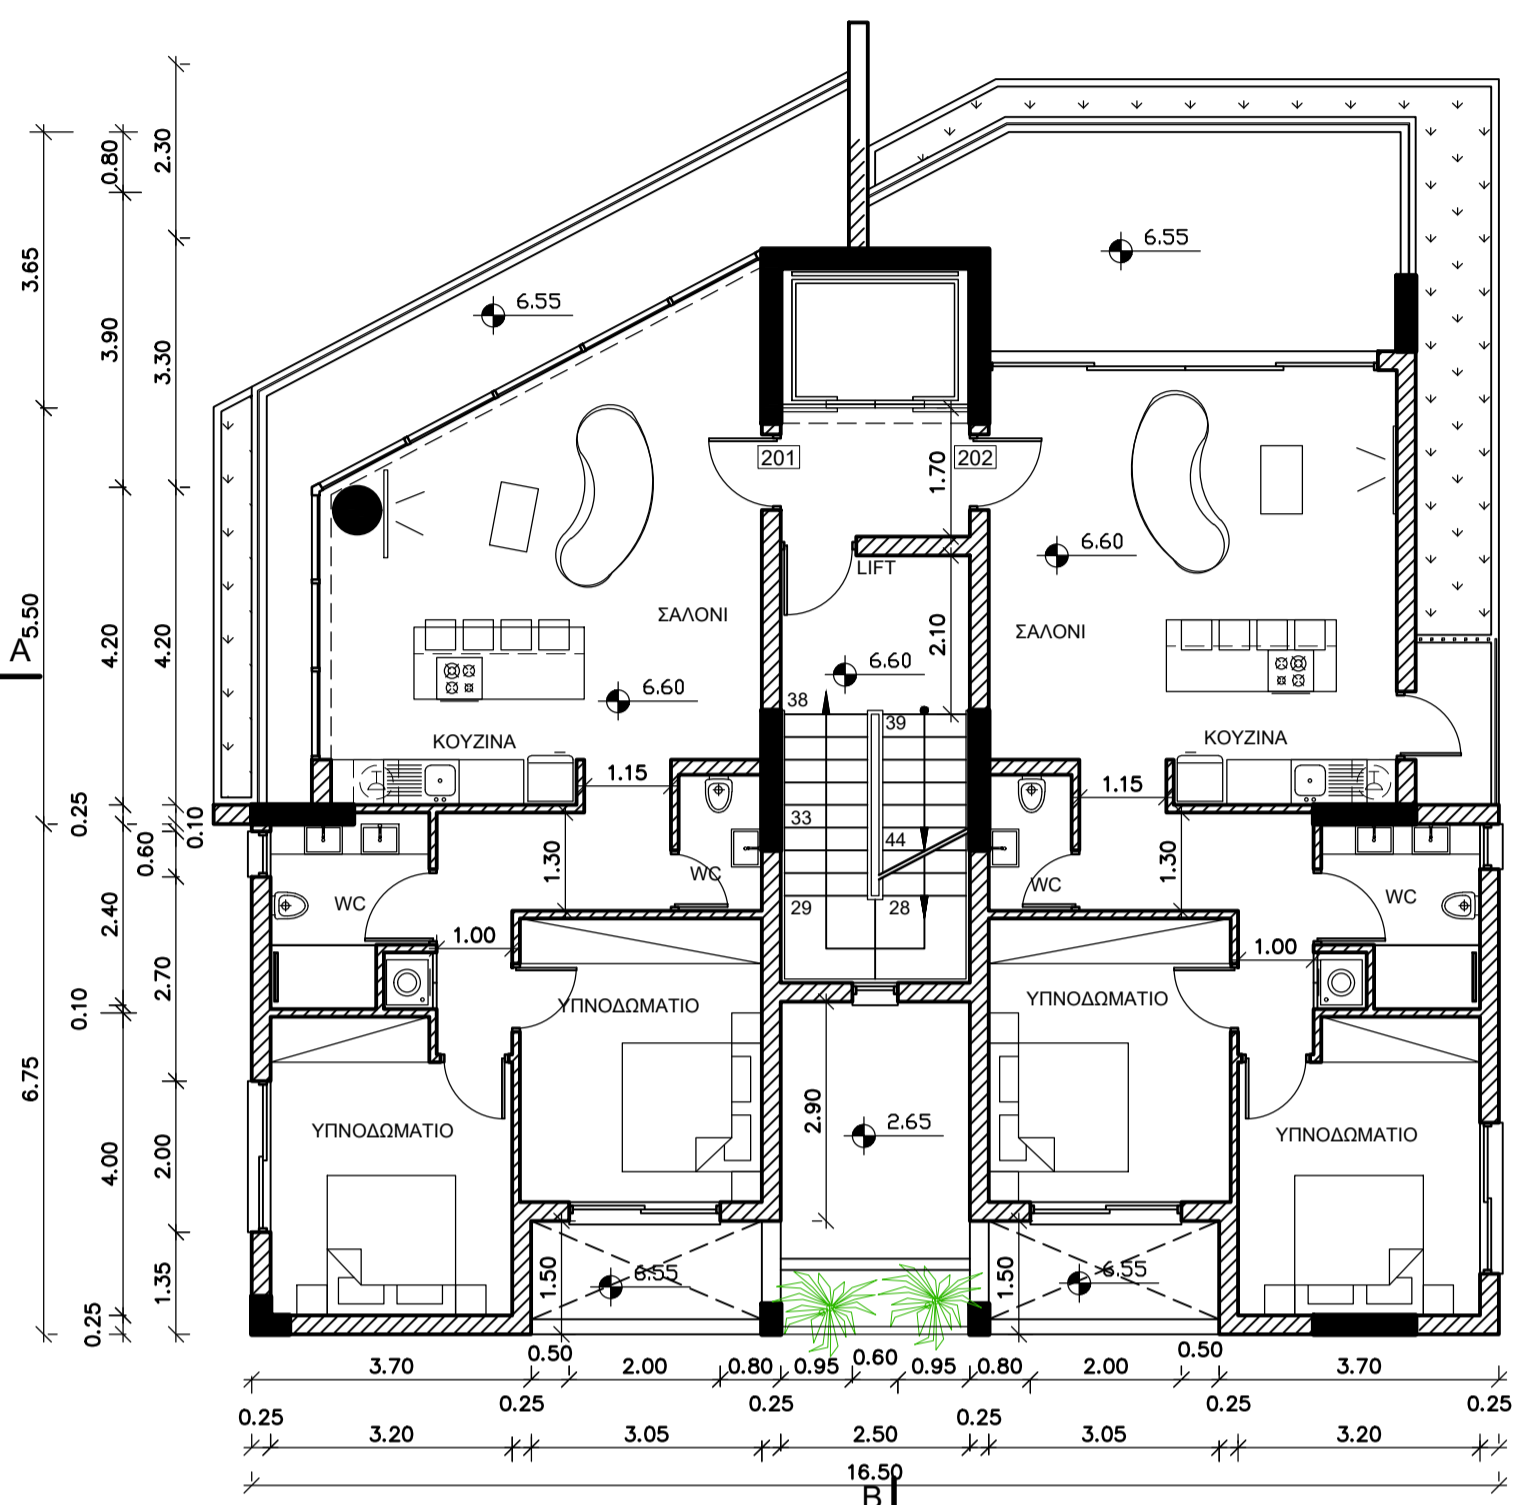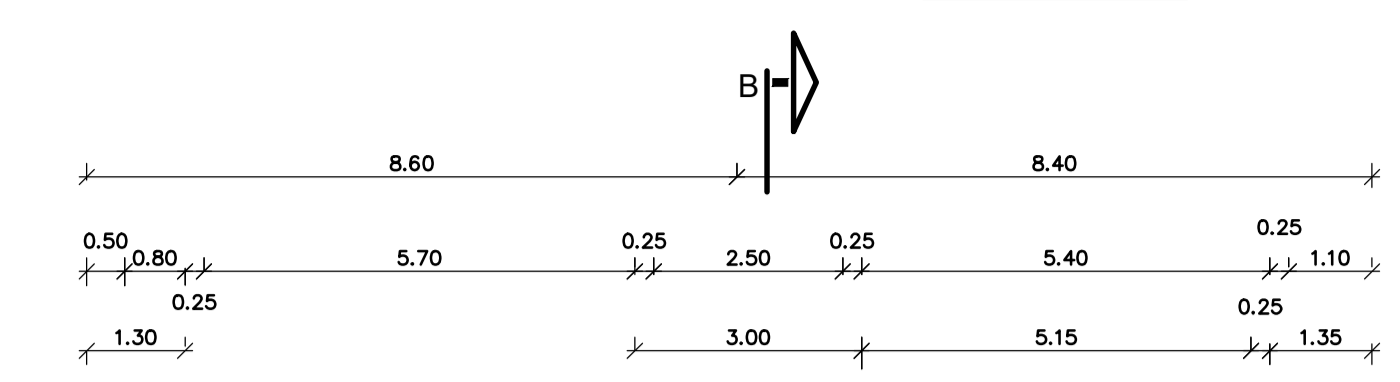

BUILDING B

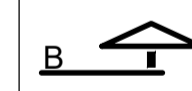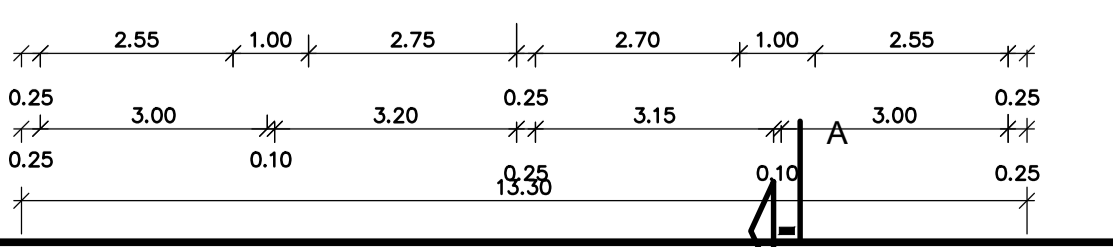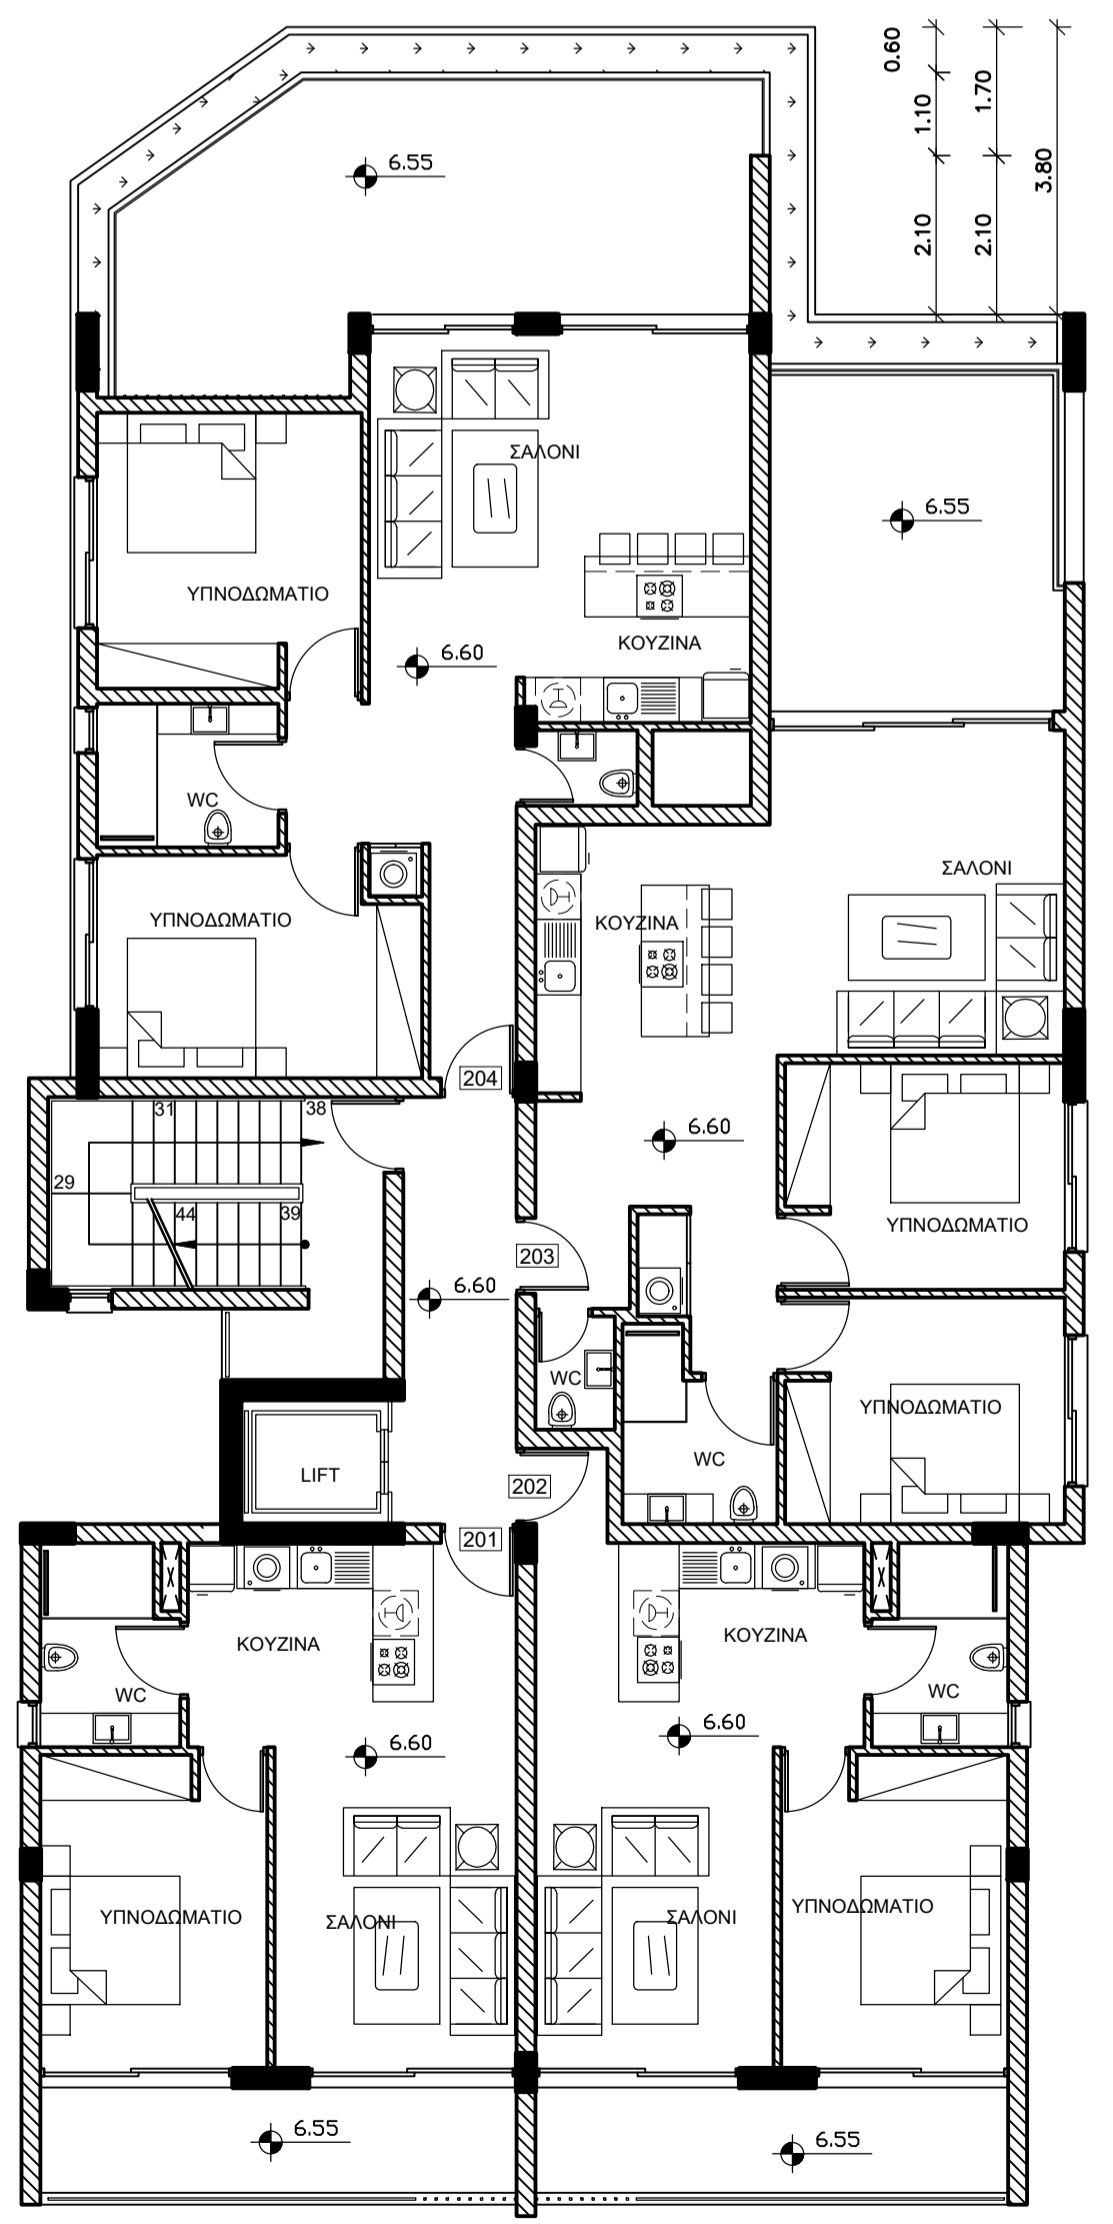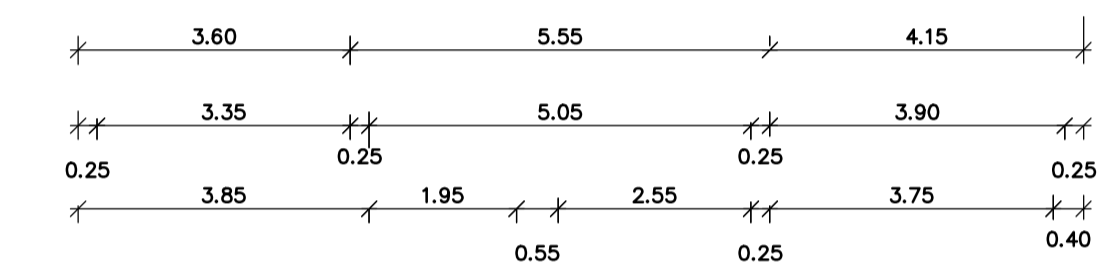



1992-2022 • 30 YEARS

architects + engineers + designers

CSS & Associates LLC

COLOCASSIDOU - STYLIANIDIS - STYLIANIDIS
55 Αγίου Φωάννη στ. - Π.Ο.Β. 50453, 5006 Λιμассόλ
Tel.: 25872090 / 25872091 - Fax: 25872092
email: info@css-architects.com
website: www.css-architects.com

DESIGNERS

ASSOCIATES

SIGNATURES

JOB

ARKNOAH'S
INVESTMENTS LTD.

SUBJECT

ΠΟΛΥΚΑΤΟΙΚΙΑ ΣΤΗΝ
ΛΕΜΕΣΟ

DRAFT

ΚΑΤΟΨΗ 3ου ΟΡΟΦΟΥ

COMMENTS

DATE

03/2025

SCALE

1 : 100




DRAFT No

A 05





JOB No


3024

BUILDING A

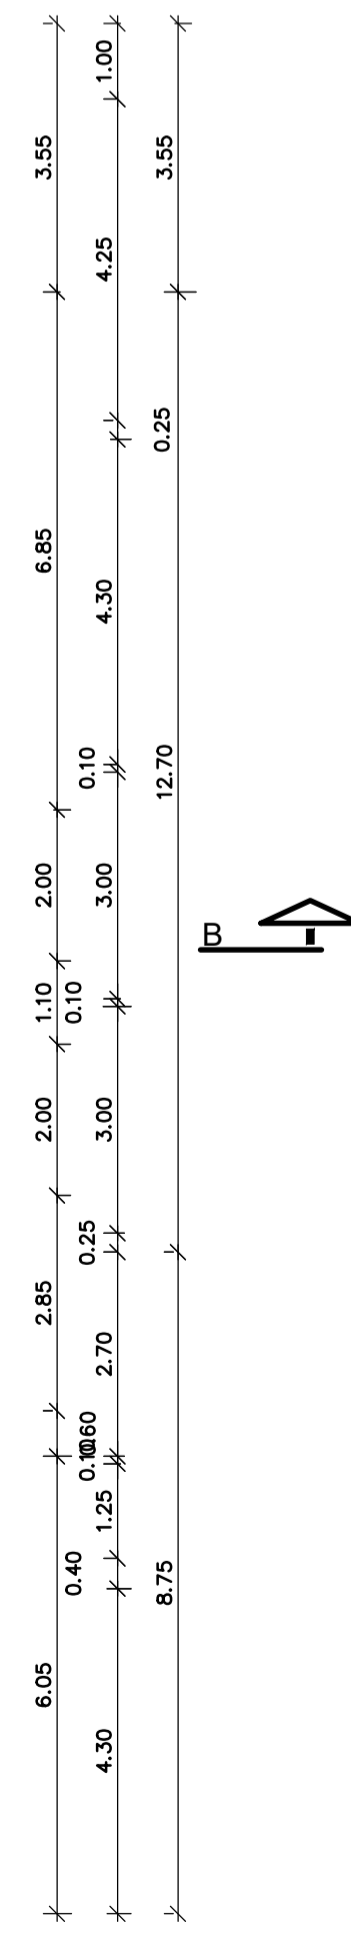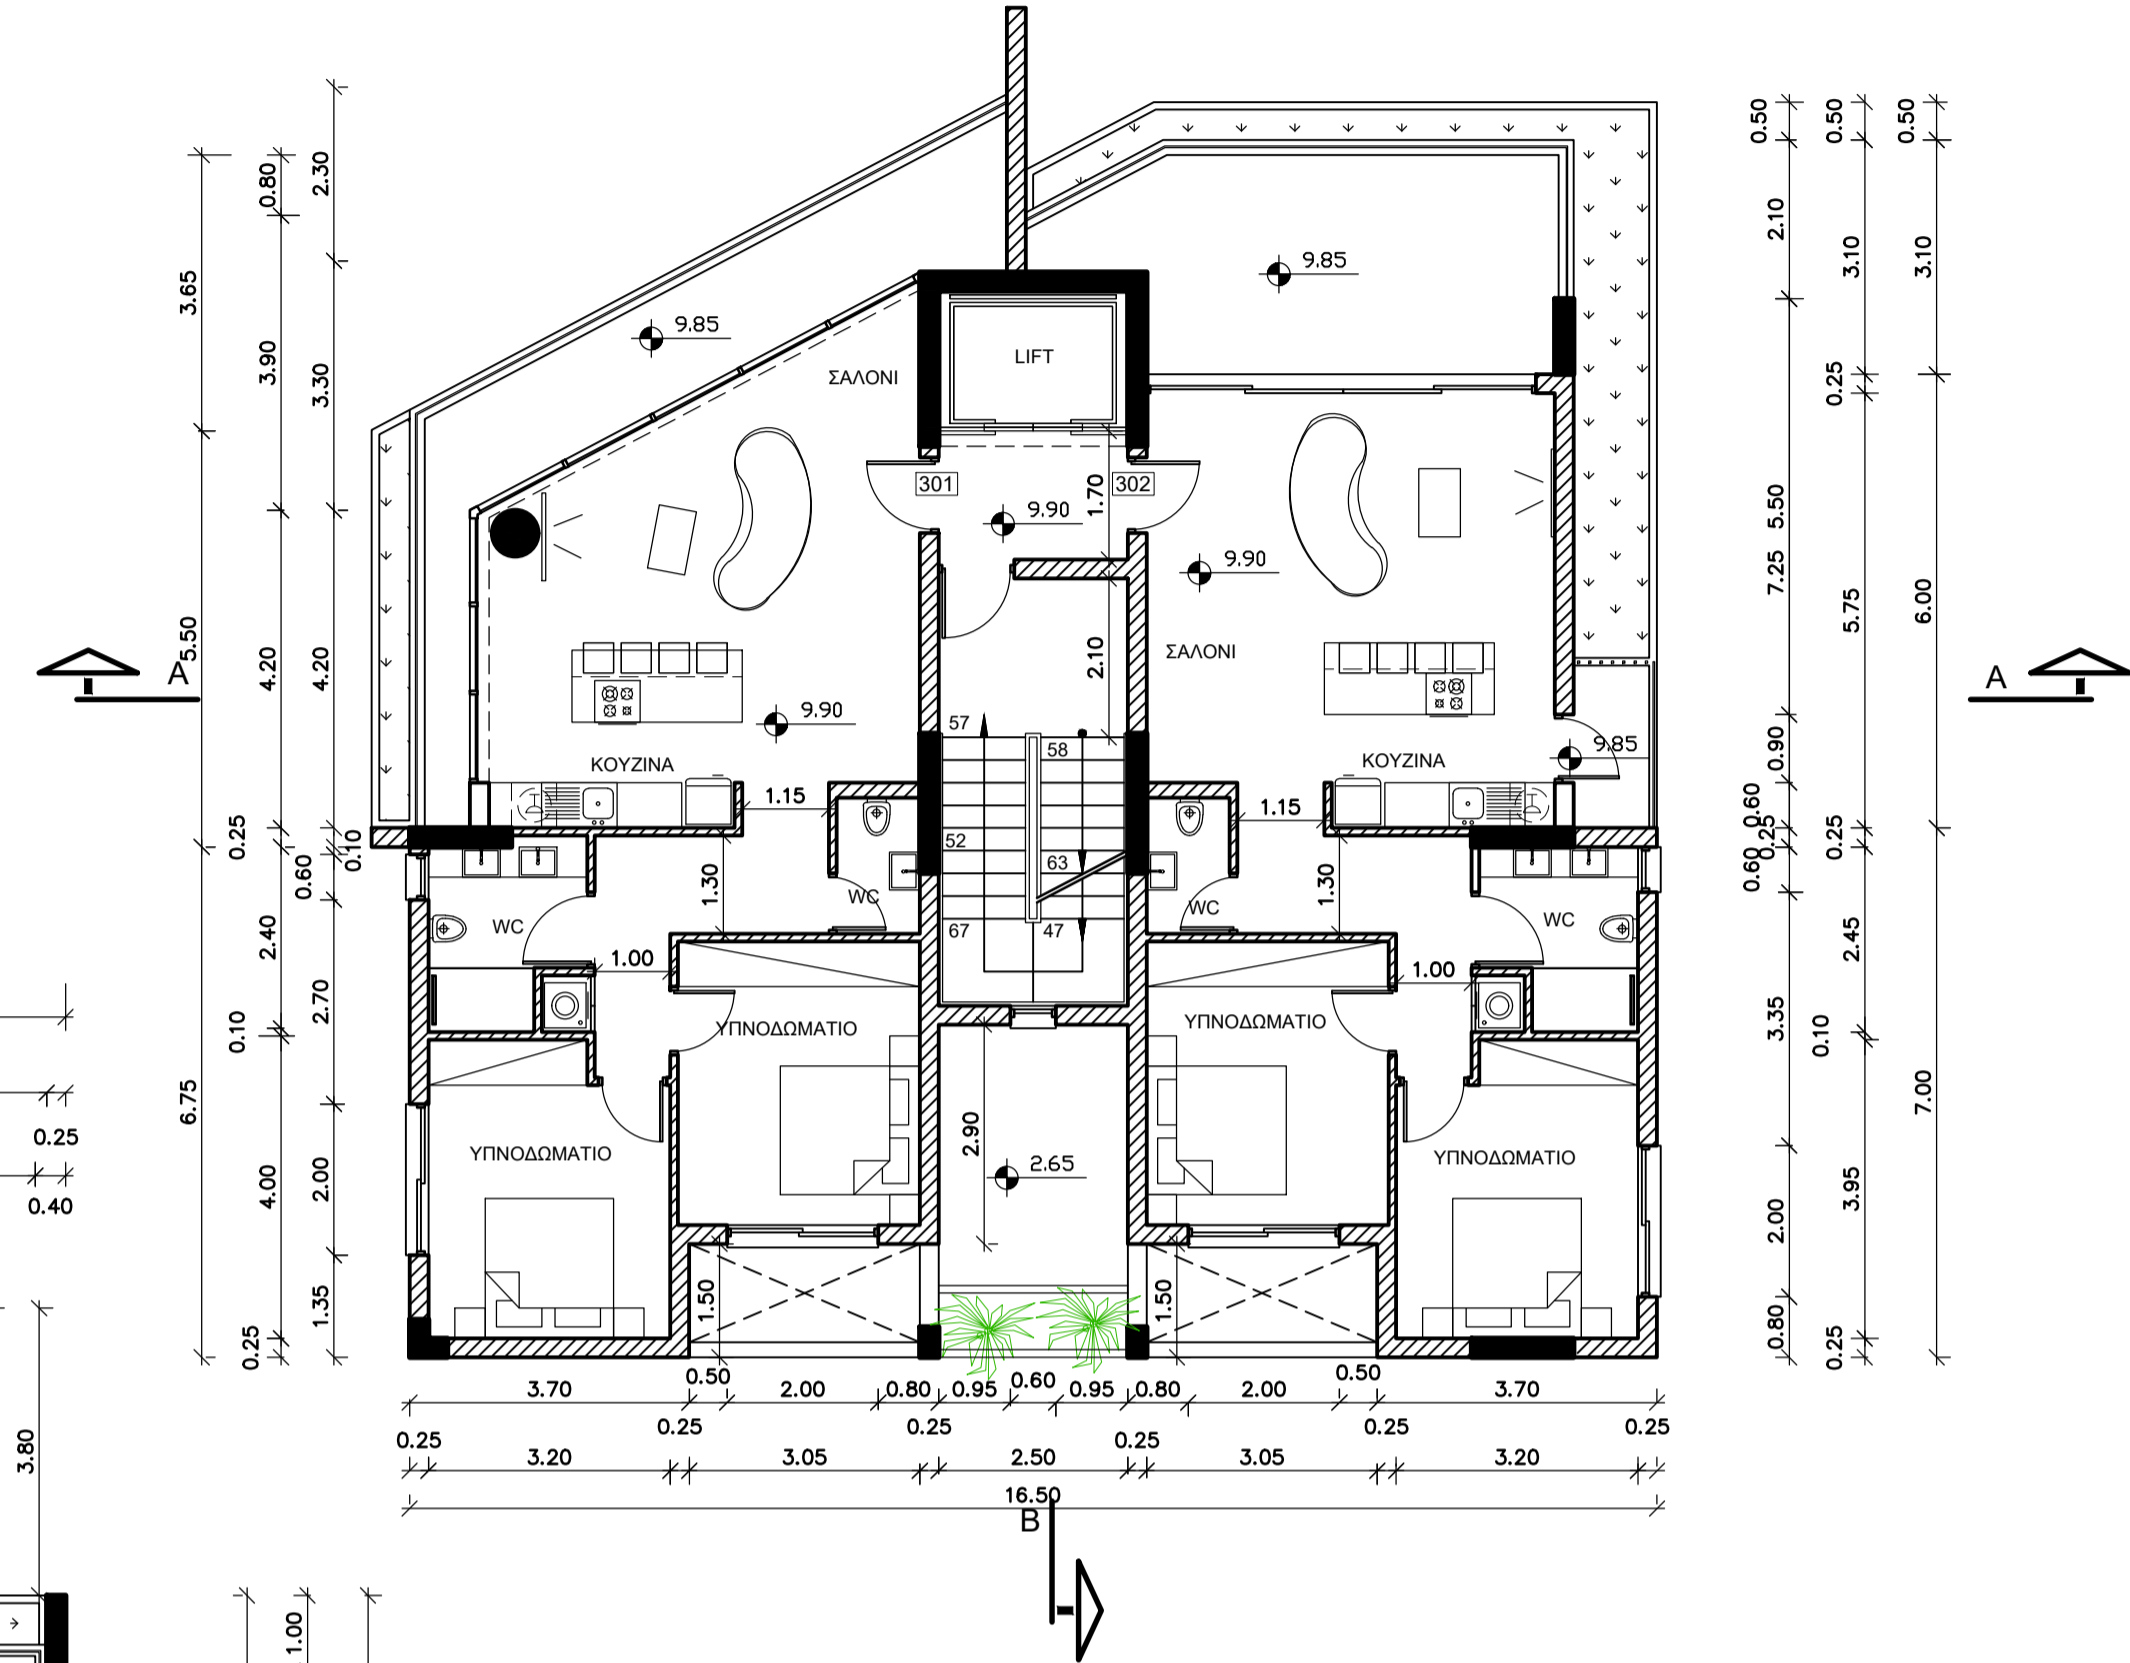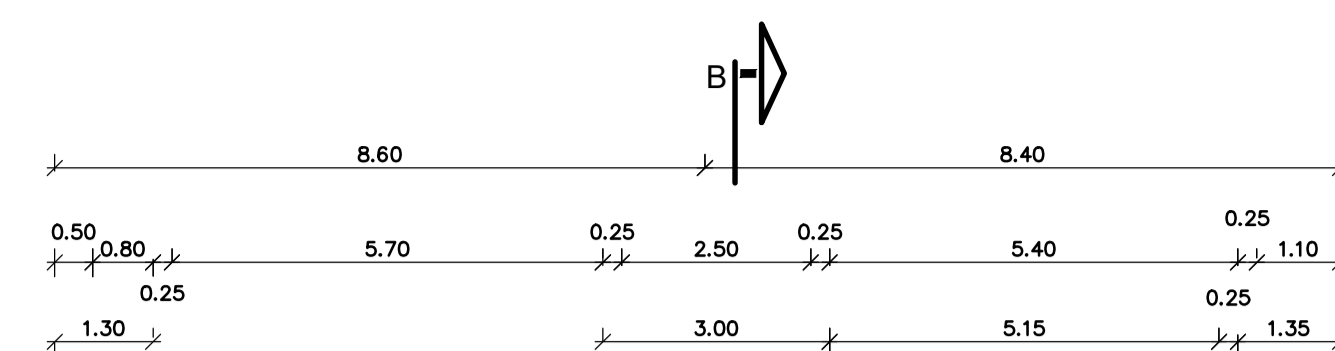

BUILDING B

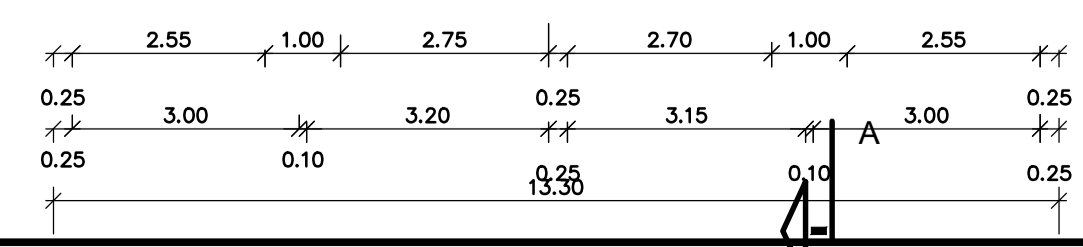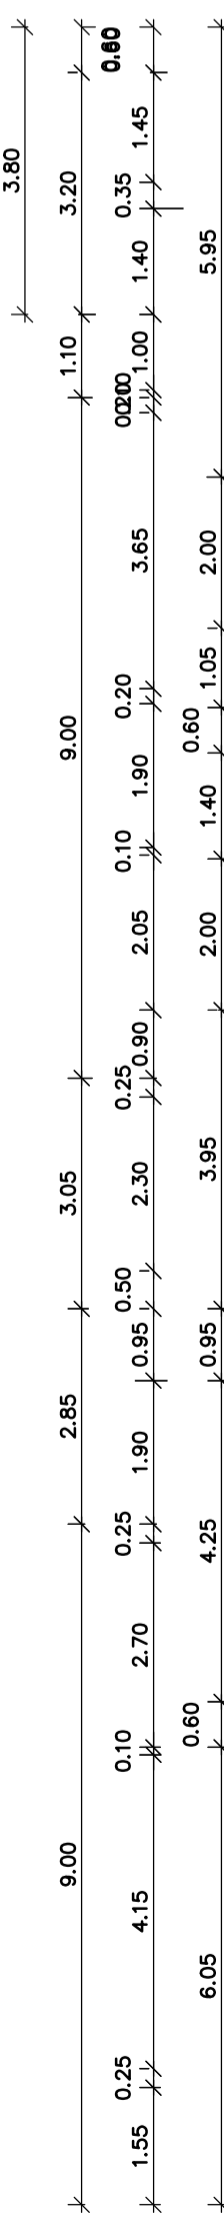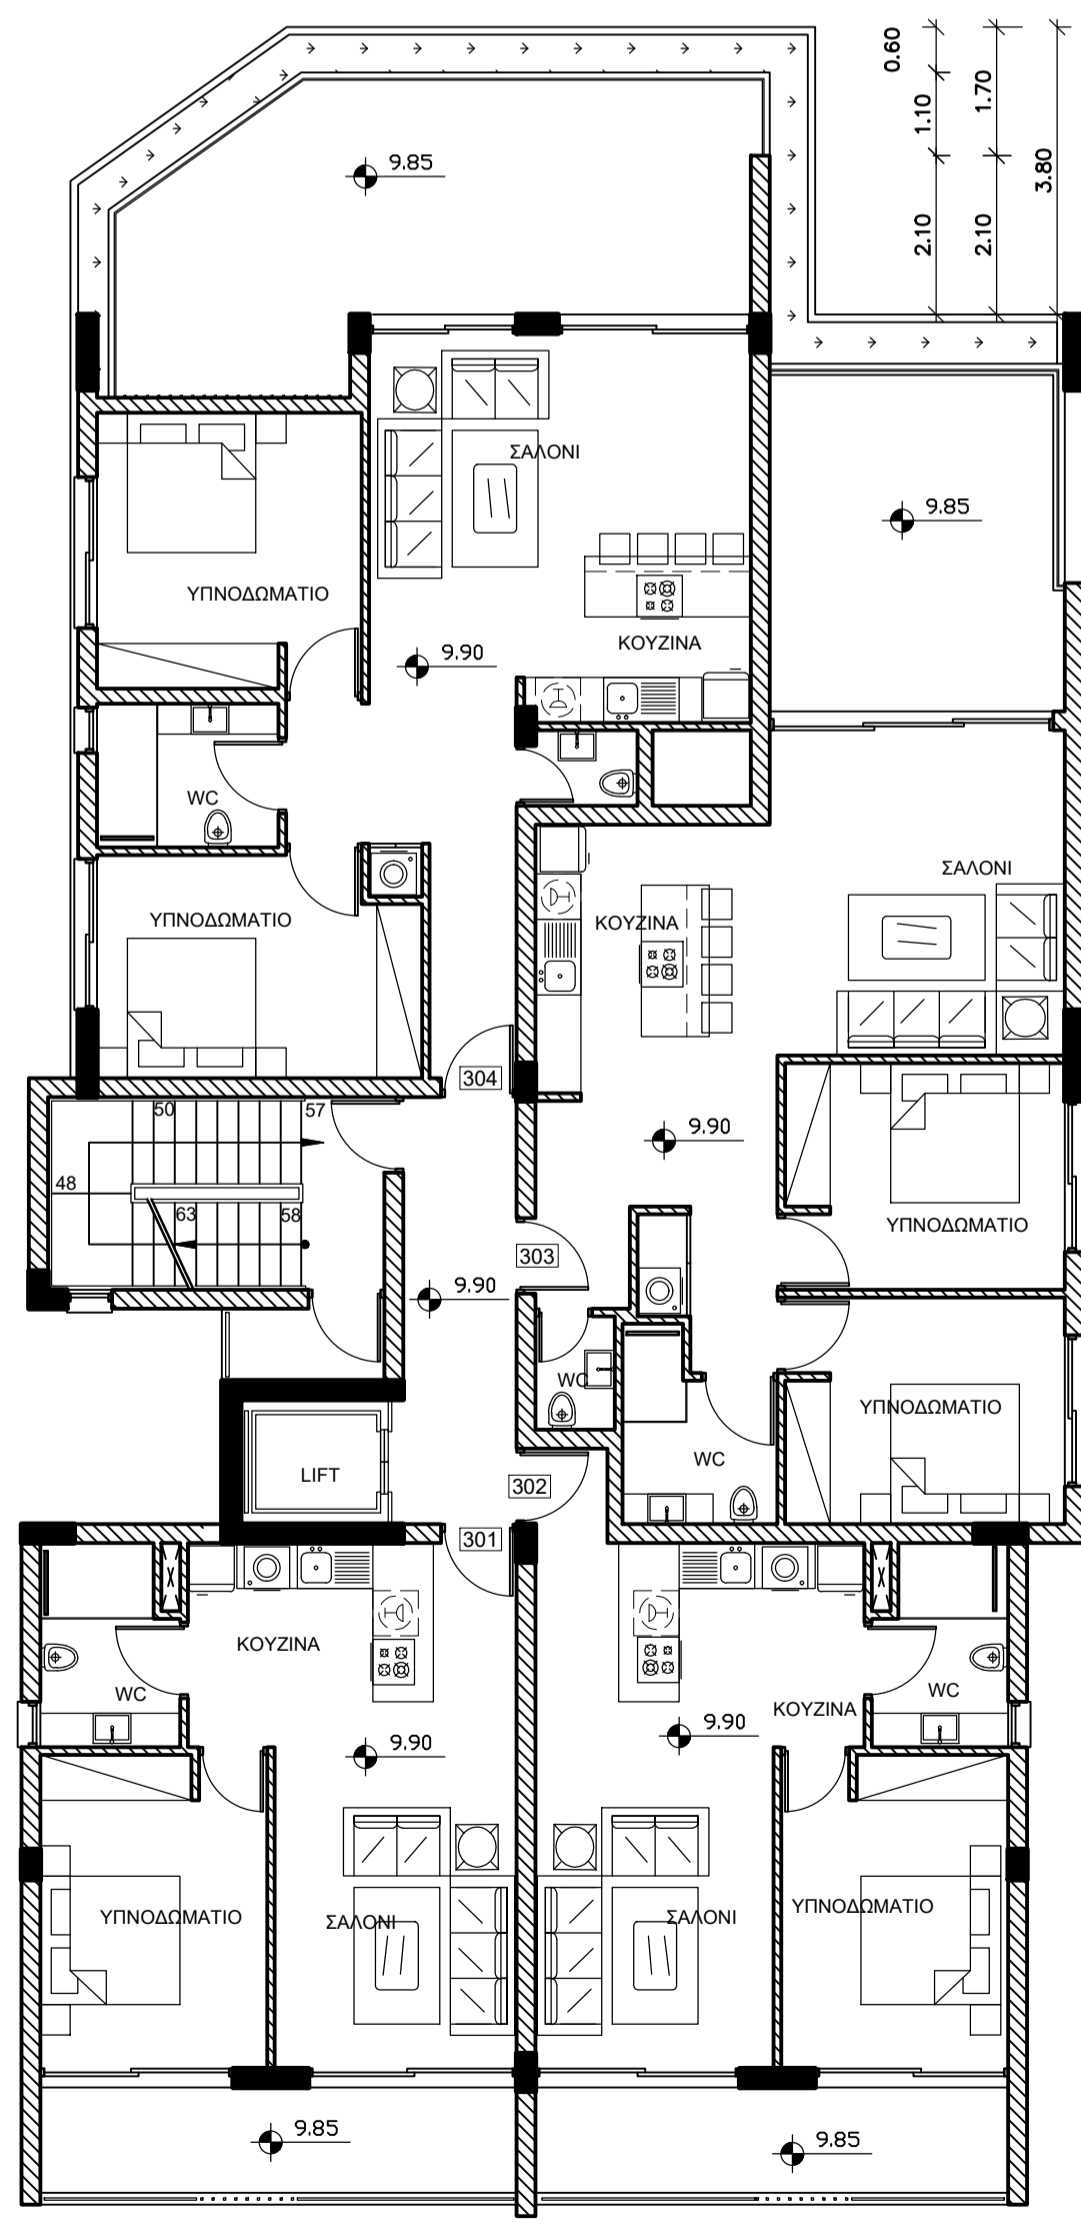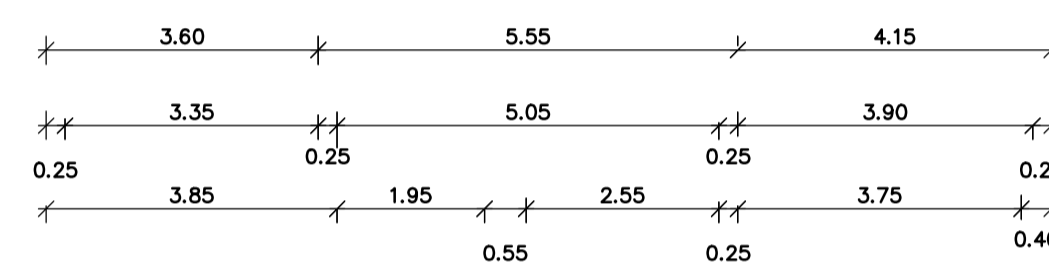

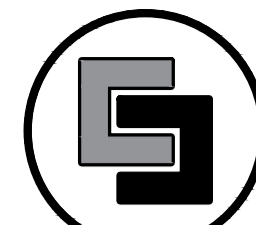

1992-2022 • 30 YEARS

architects + engineers + designers

CSS & Associates LLC

COLOCASSIDOU - STYLIANIDIS - STYLIANIDIS
55 Αγίου Φωάννου στ. - Π.Ο.Π. 50453, 5006 Λιμассόλ
Tel.: 25872050 / 25872091 - Fax: 25872092
email: info@css-architects.com
website: www.css-architects.com

DESIGNERS

ASSOCIATES

SIGNATURES

JOB

ARKNOAH'S INVESTMENTS LTD.

SUBJECT

ΠΟΛΥΚΑΤΟΙΚΙΑ ΣΤΗΝ
ΛΕΜΕΣΟ

DRAFT

ΚΑΤΟΨΗ 4ου ΟΡΟΦΟΥ

COMMENTS

DATE

03/2025

SCALE

1 : 100




DRAFT No

A 06





JOB No

3024

BUILDING A

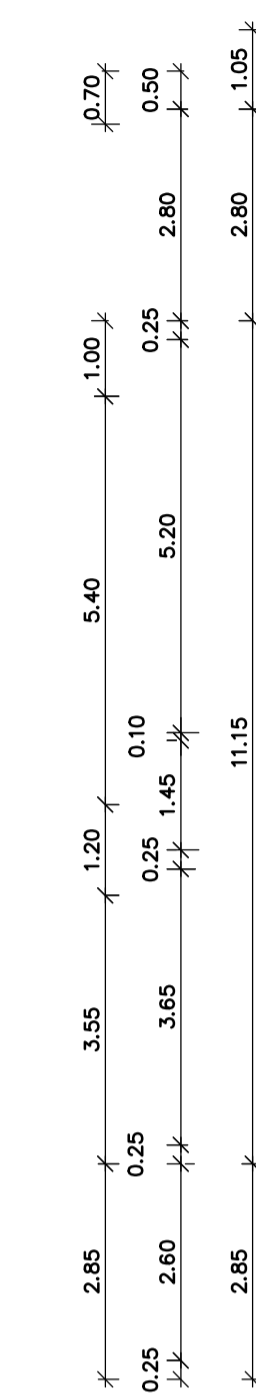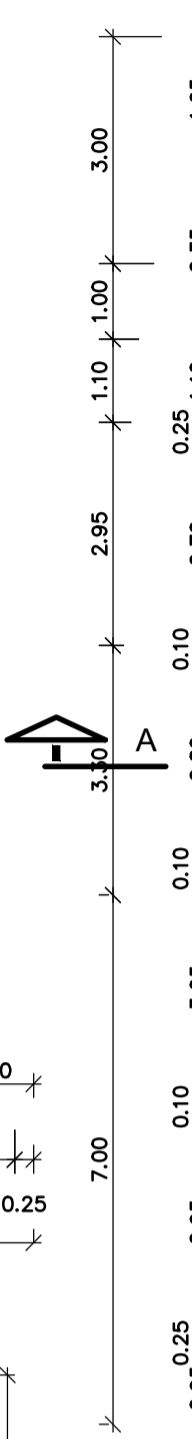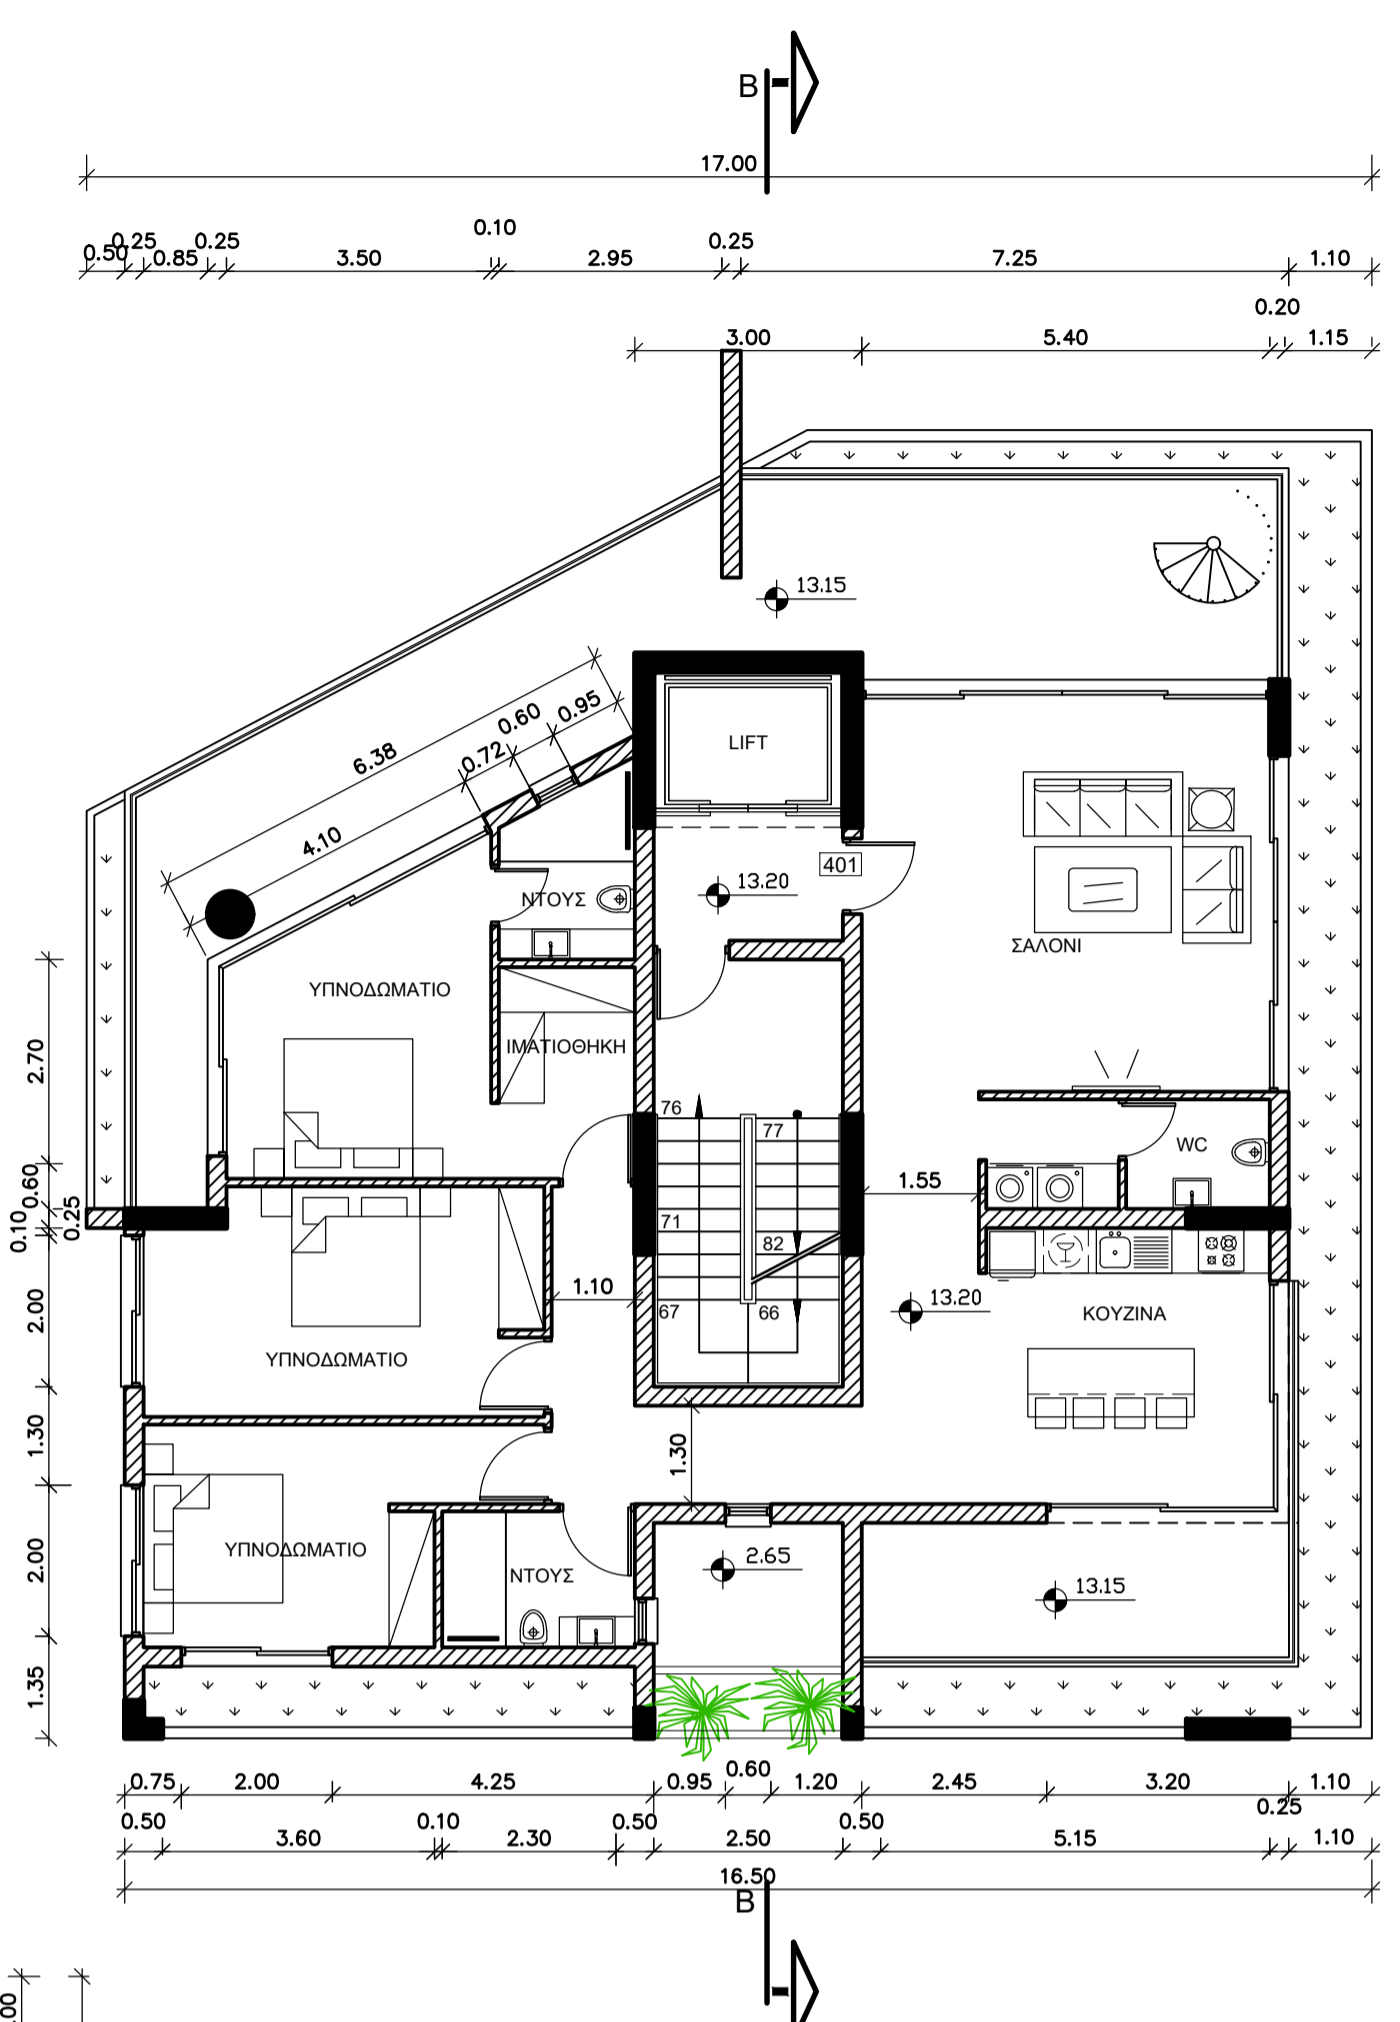

BUILDING B

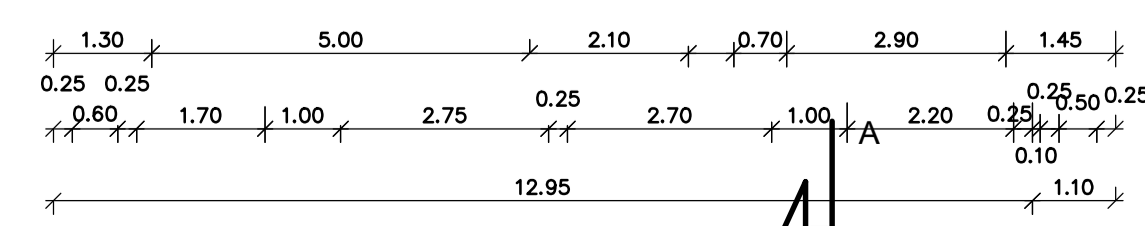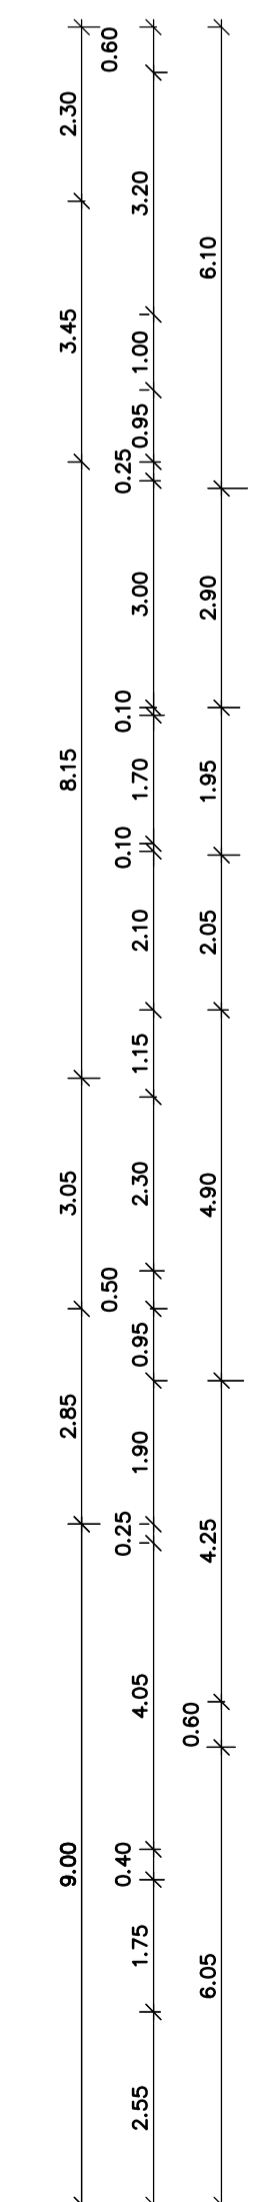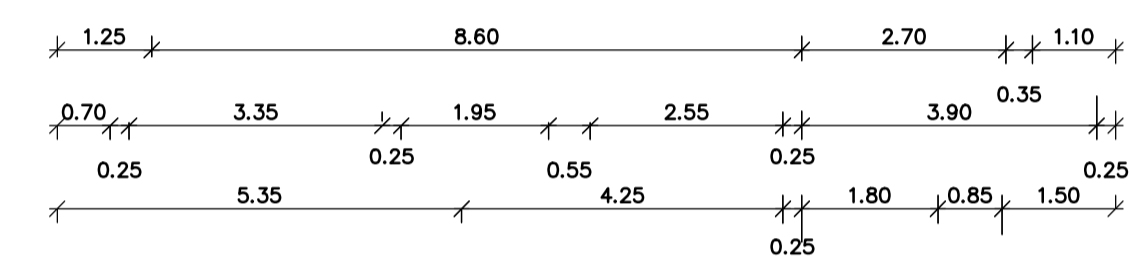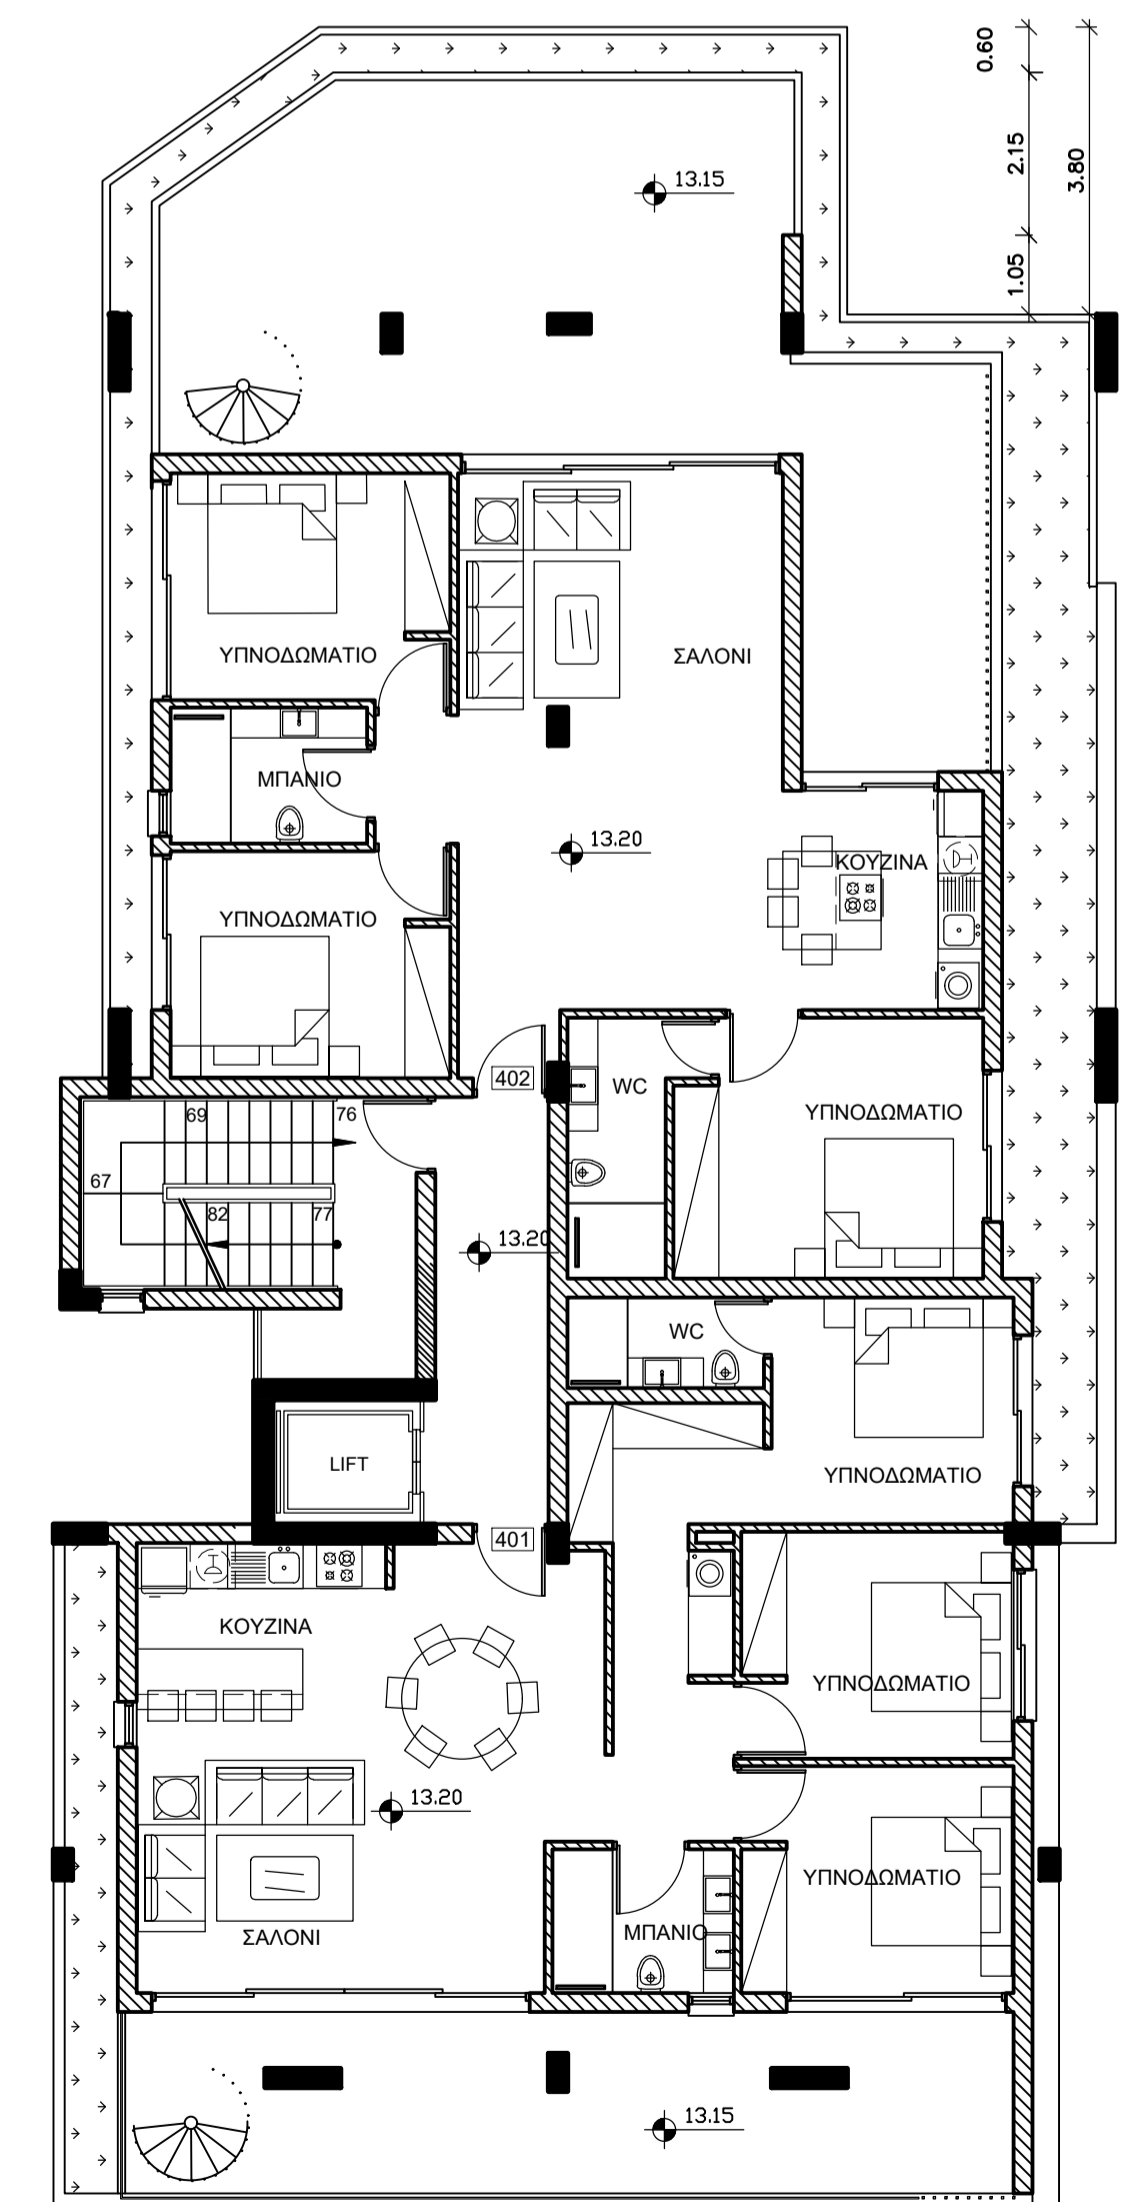



1992-2022 • 30 YEARS

architects + engineers + designers

CSS & Associates LLC

COLOCASSIDOU - STYLIANIDIS - STYLIANIDIS
55 Aiyiou Fotiou str. - P.O.B. 50453, 5006 Limassol
Tel.: 29872090 / 29872091 - Fax: 29872092
email: info@css-architects.com
website: www.css-architects.com

DESIGNERS

ASSOCIATES

SIGNATURES

JOB

ARKNOAH'S INVESTMENTS LTD.

SUBJECT

ΠΟΛΥΚΑΤΟΙΚΙΑ ΣΤΗΝ ΛΕΜΕΣΟ

DRAFT

ΚΑΤΟΨΗ ΟΡΟΦΗΣ

COMMENTS

DATE

03/2025

SCALE

1 : 100


DRAFT No

A 07


JOB No

3024

BUILDING A

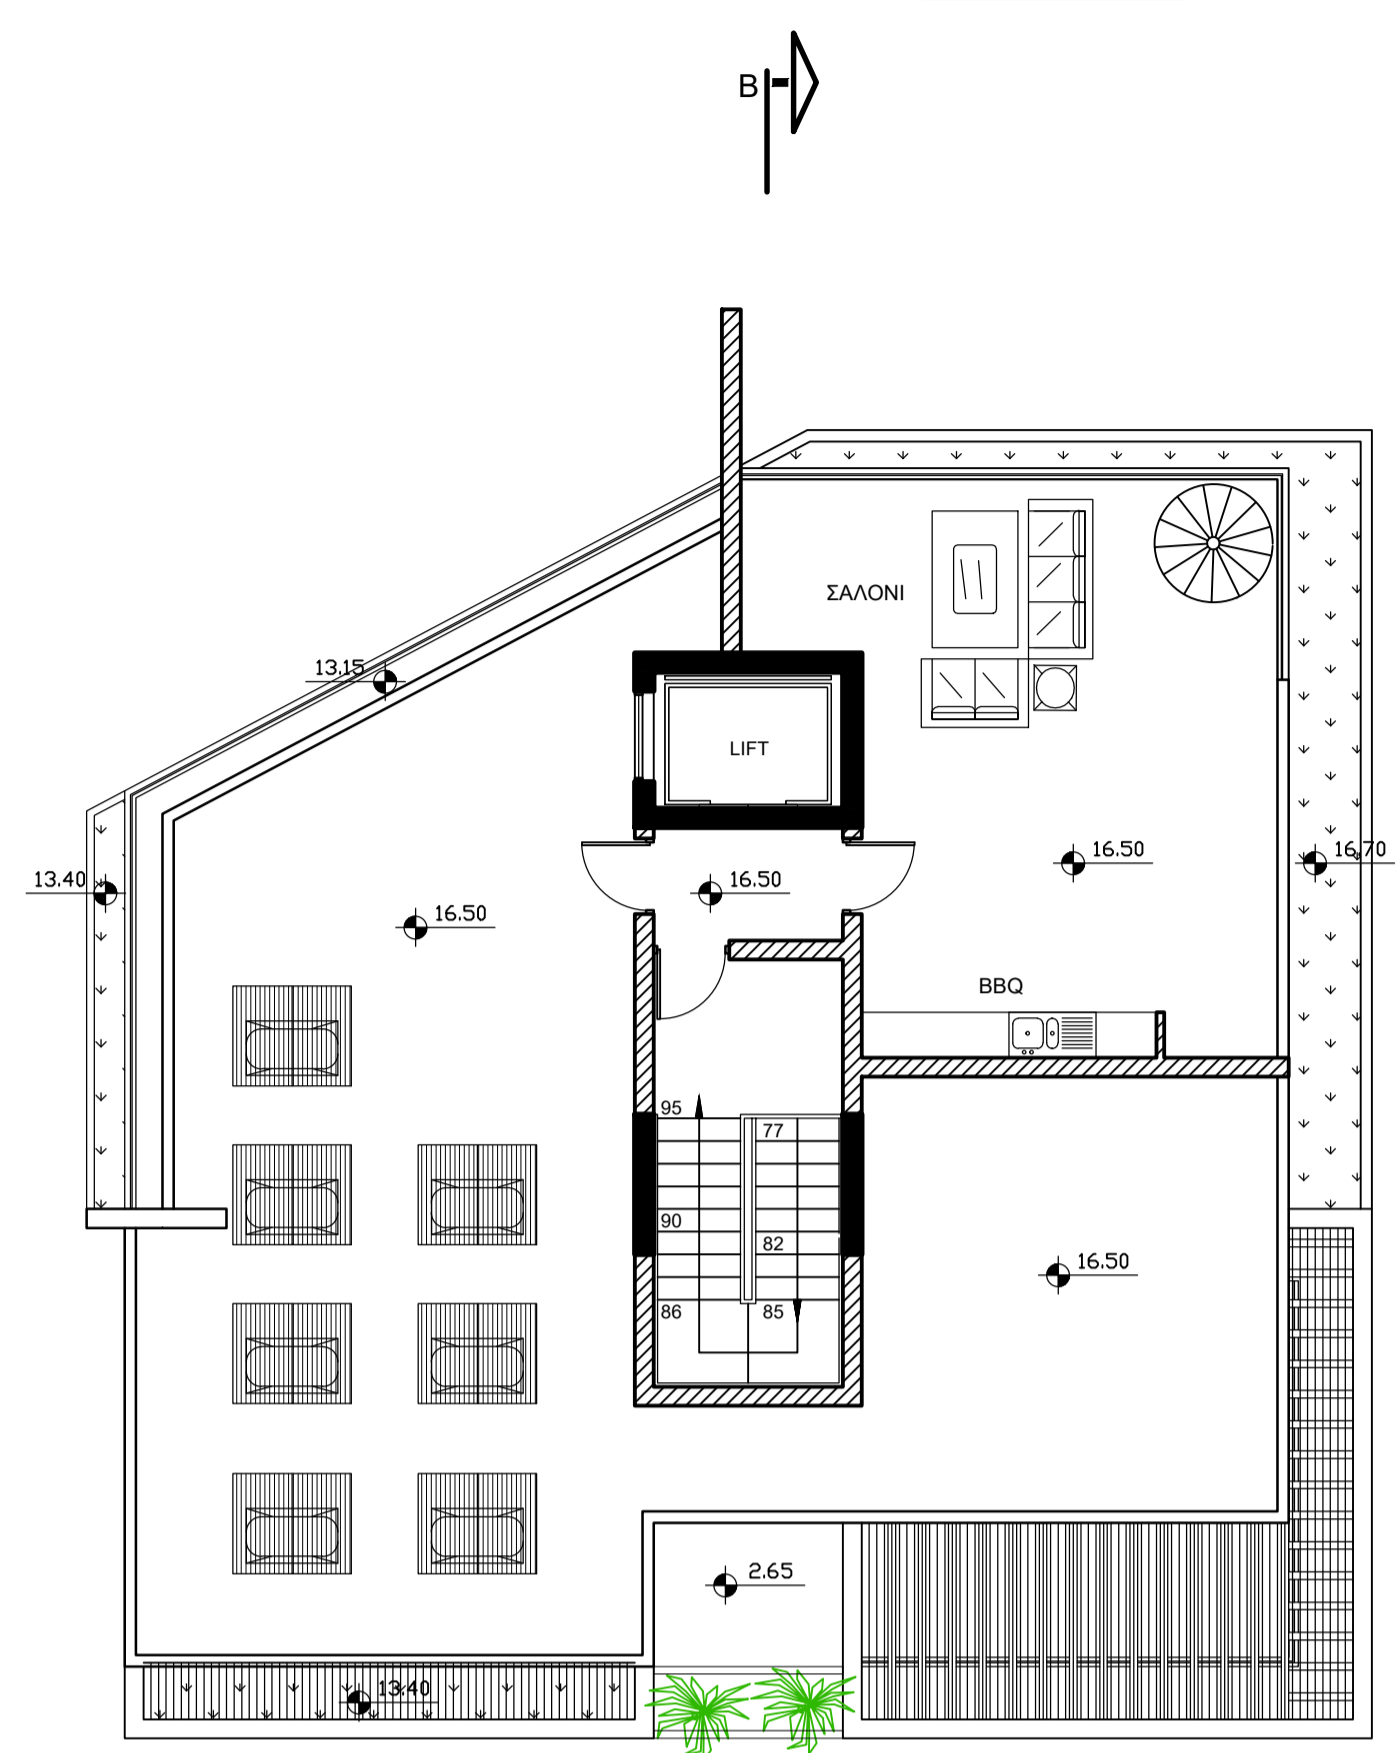

BUILDING B

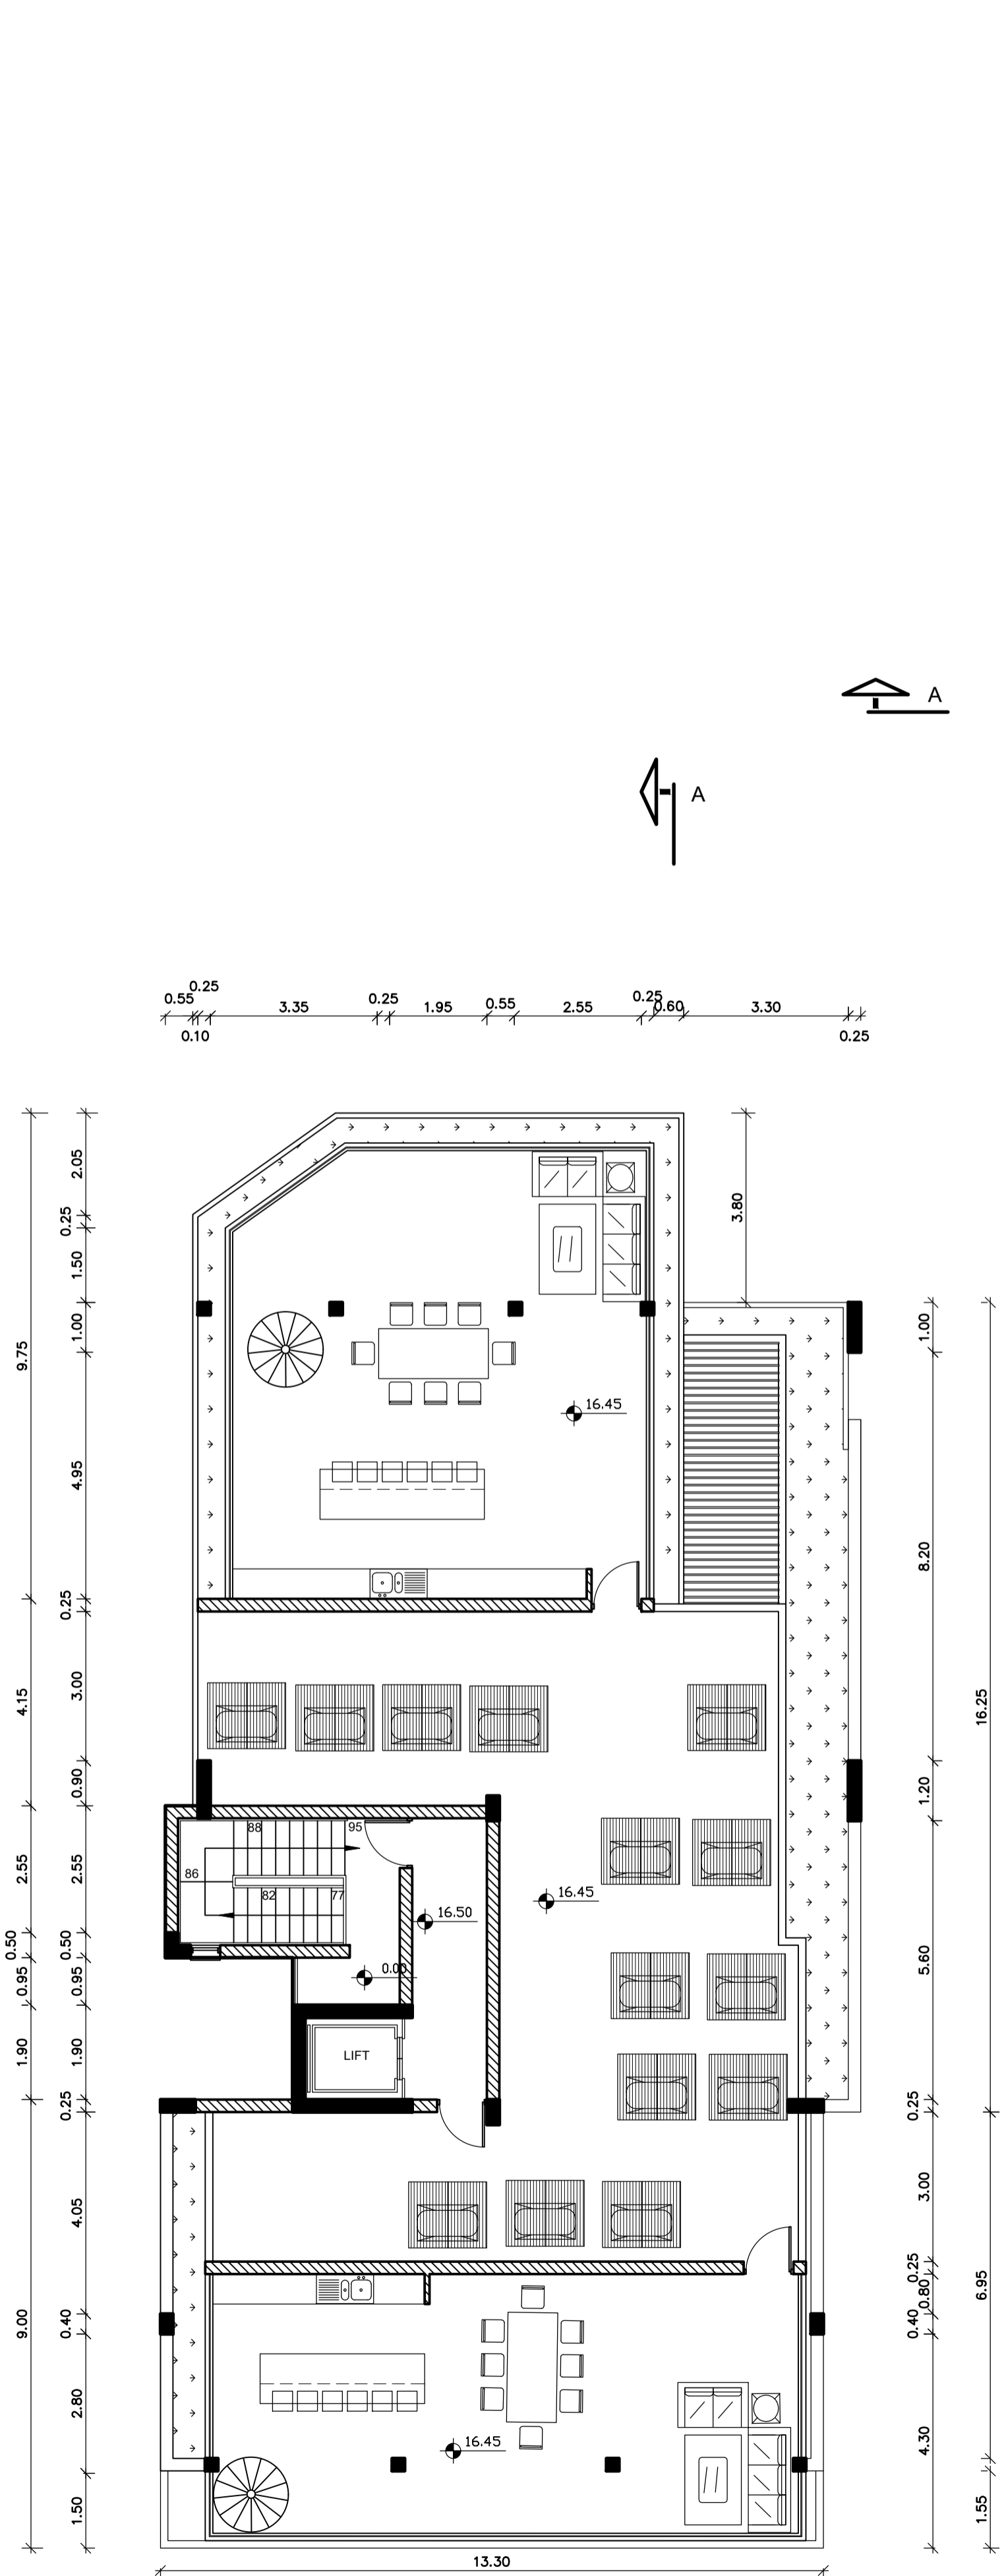

DATE

03/2025

SCALE


1 : 100

DRAFT No

A 07

JOB No

3024

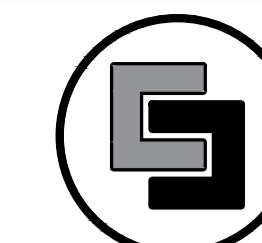

1992-2022 • 30 YEARS

architects + engineers + designers

CSS & Associates LLC

COLOCASSIDOU - STYLIANIDIS - STYLIANIDIS
55 Aiyiou Fotiou str. - P.O.B. 50453, 5006 Limassol
Tel.: 29872090 / 29872091 - Fax: 29872092
email: info@css-architects.com
website: www.css-architects.com

DESIGNERS

ASSOCIATES

SIGNATURES

JOB

ARKNOAH'S
INVESTMENTS LTD.

SUBJECT

ΠΟΛΥΚΑΤΟΙΚΙΑ ΣΤΗΝ
ΛΕΜΕΣΟ

DRAFT

ΚΑΤΟΨΗ ΟΡΟΦΗΣ

COMMENTS

DATE

03/2025

SCALE

1 : 100


DRAFT No

A 08


JOB No

3024


BUILDING A

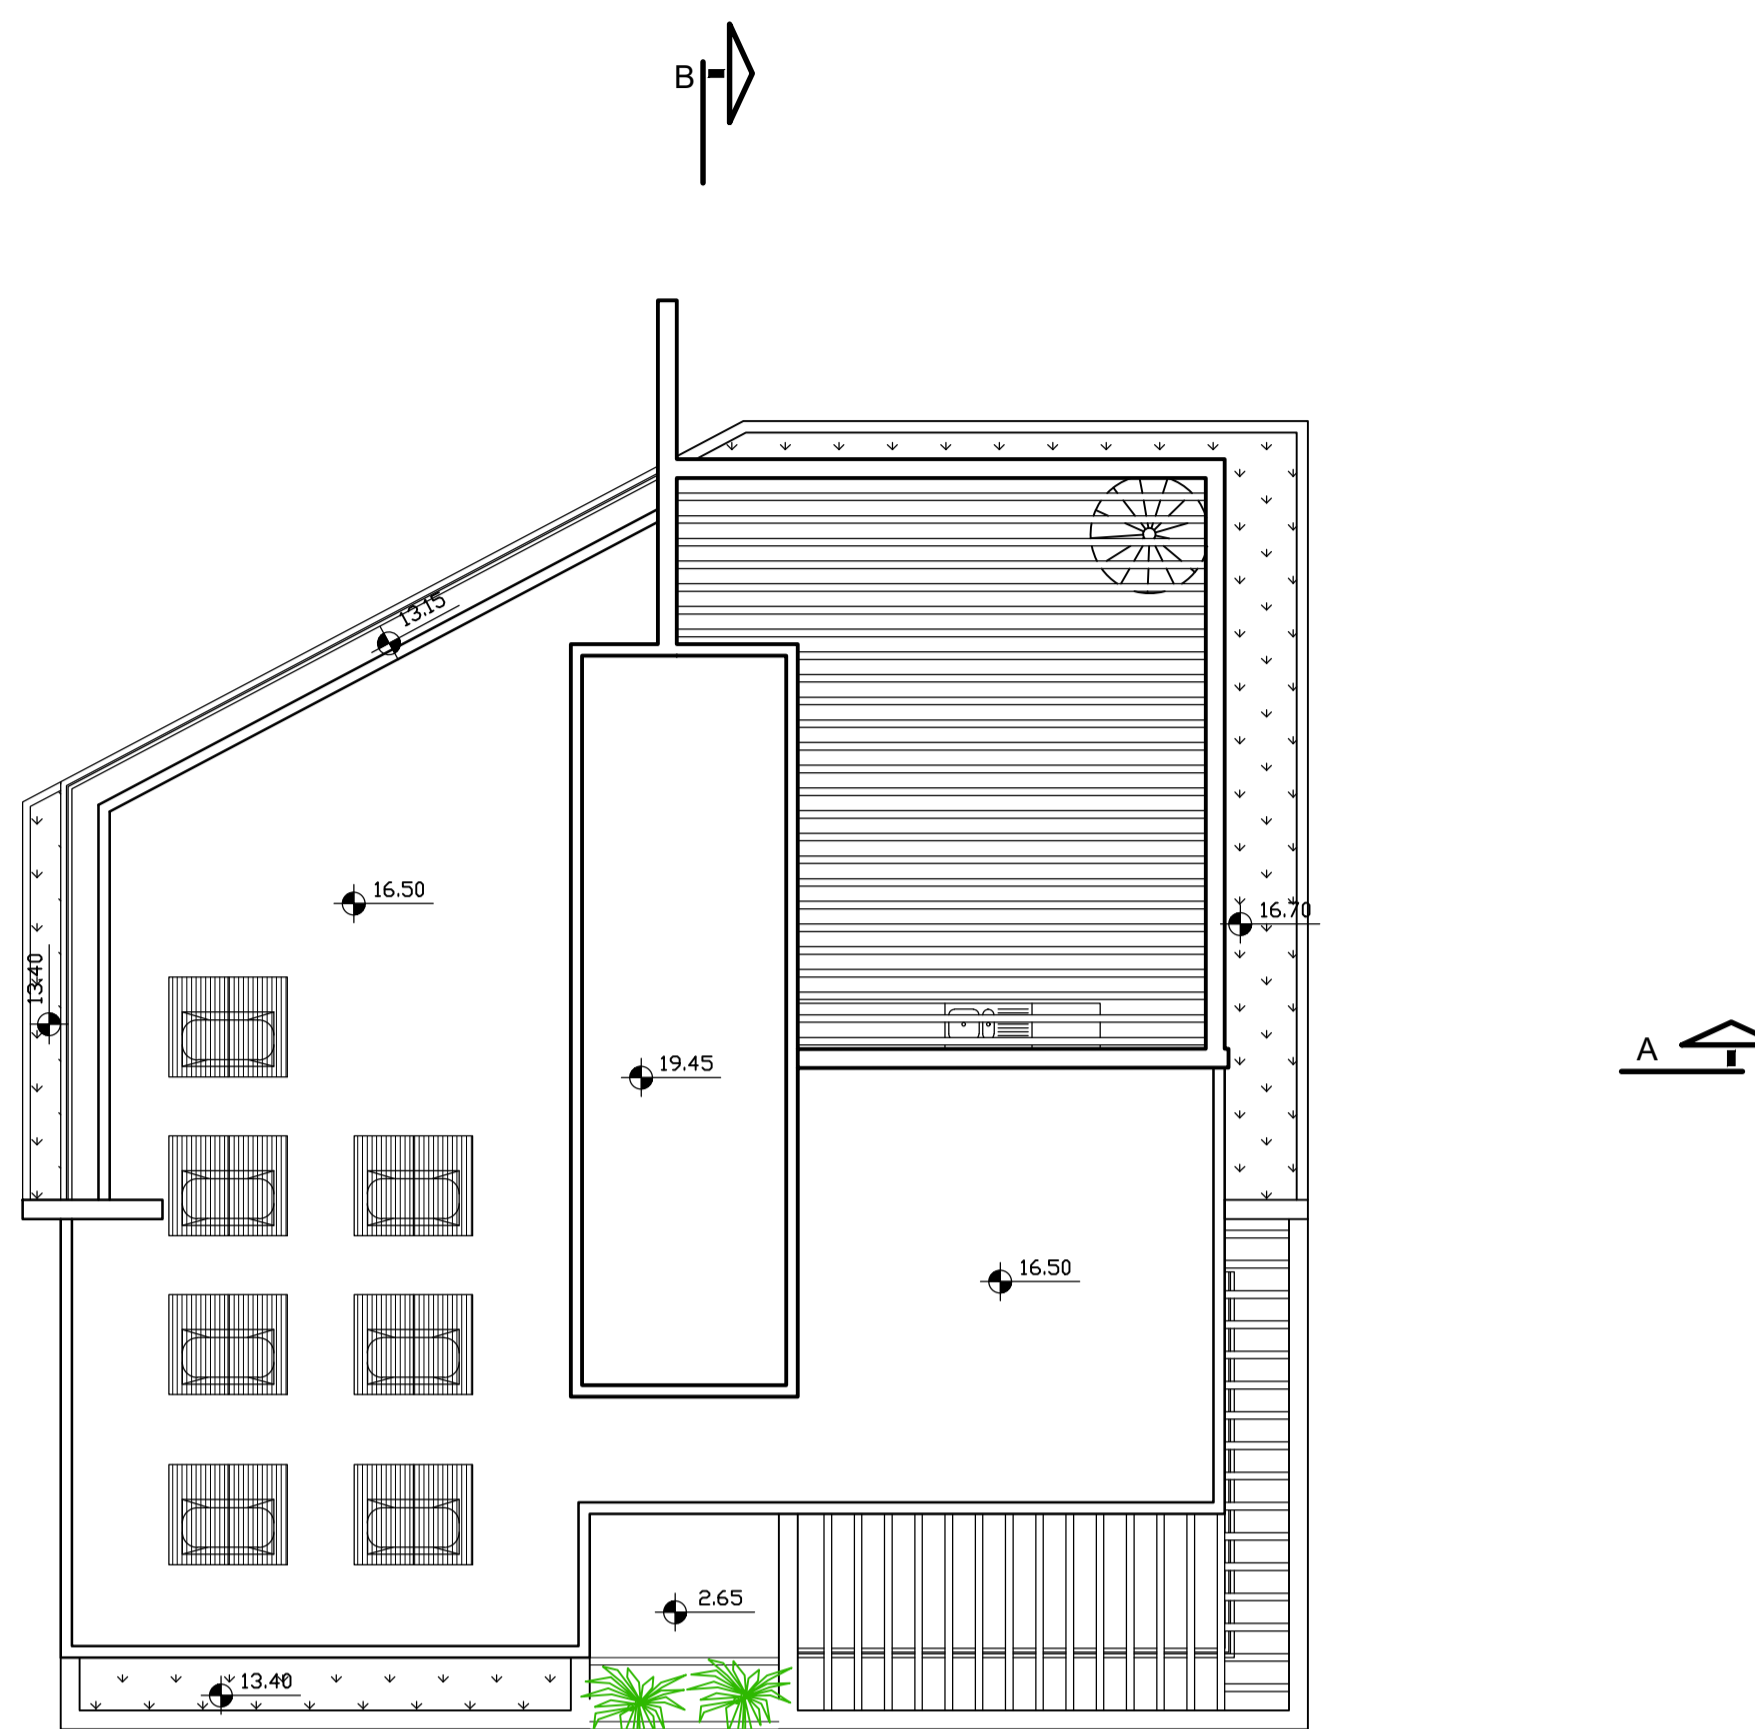


BUILDING B

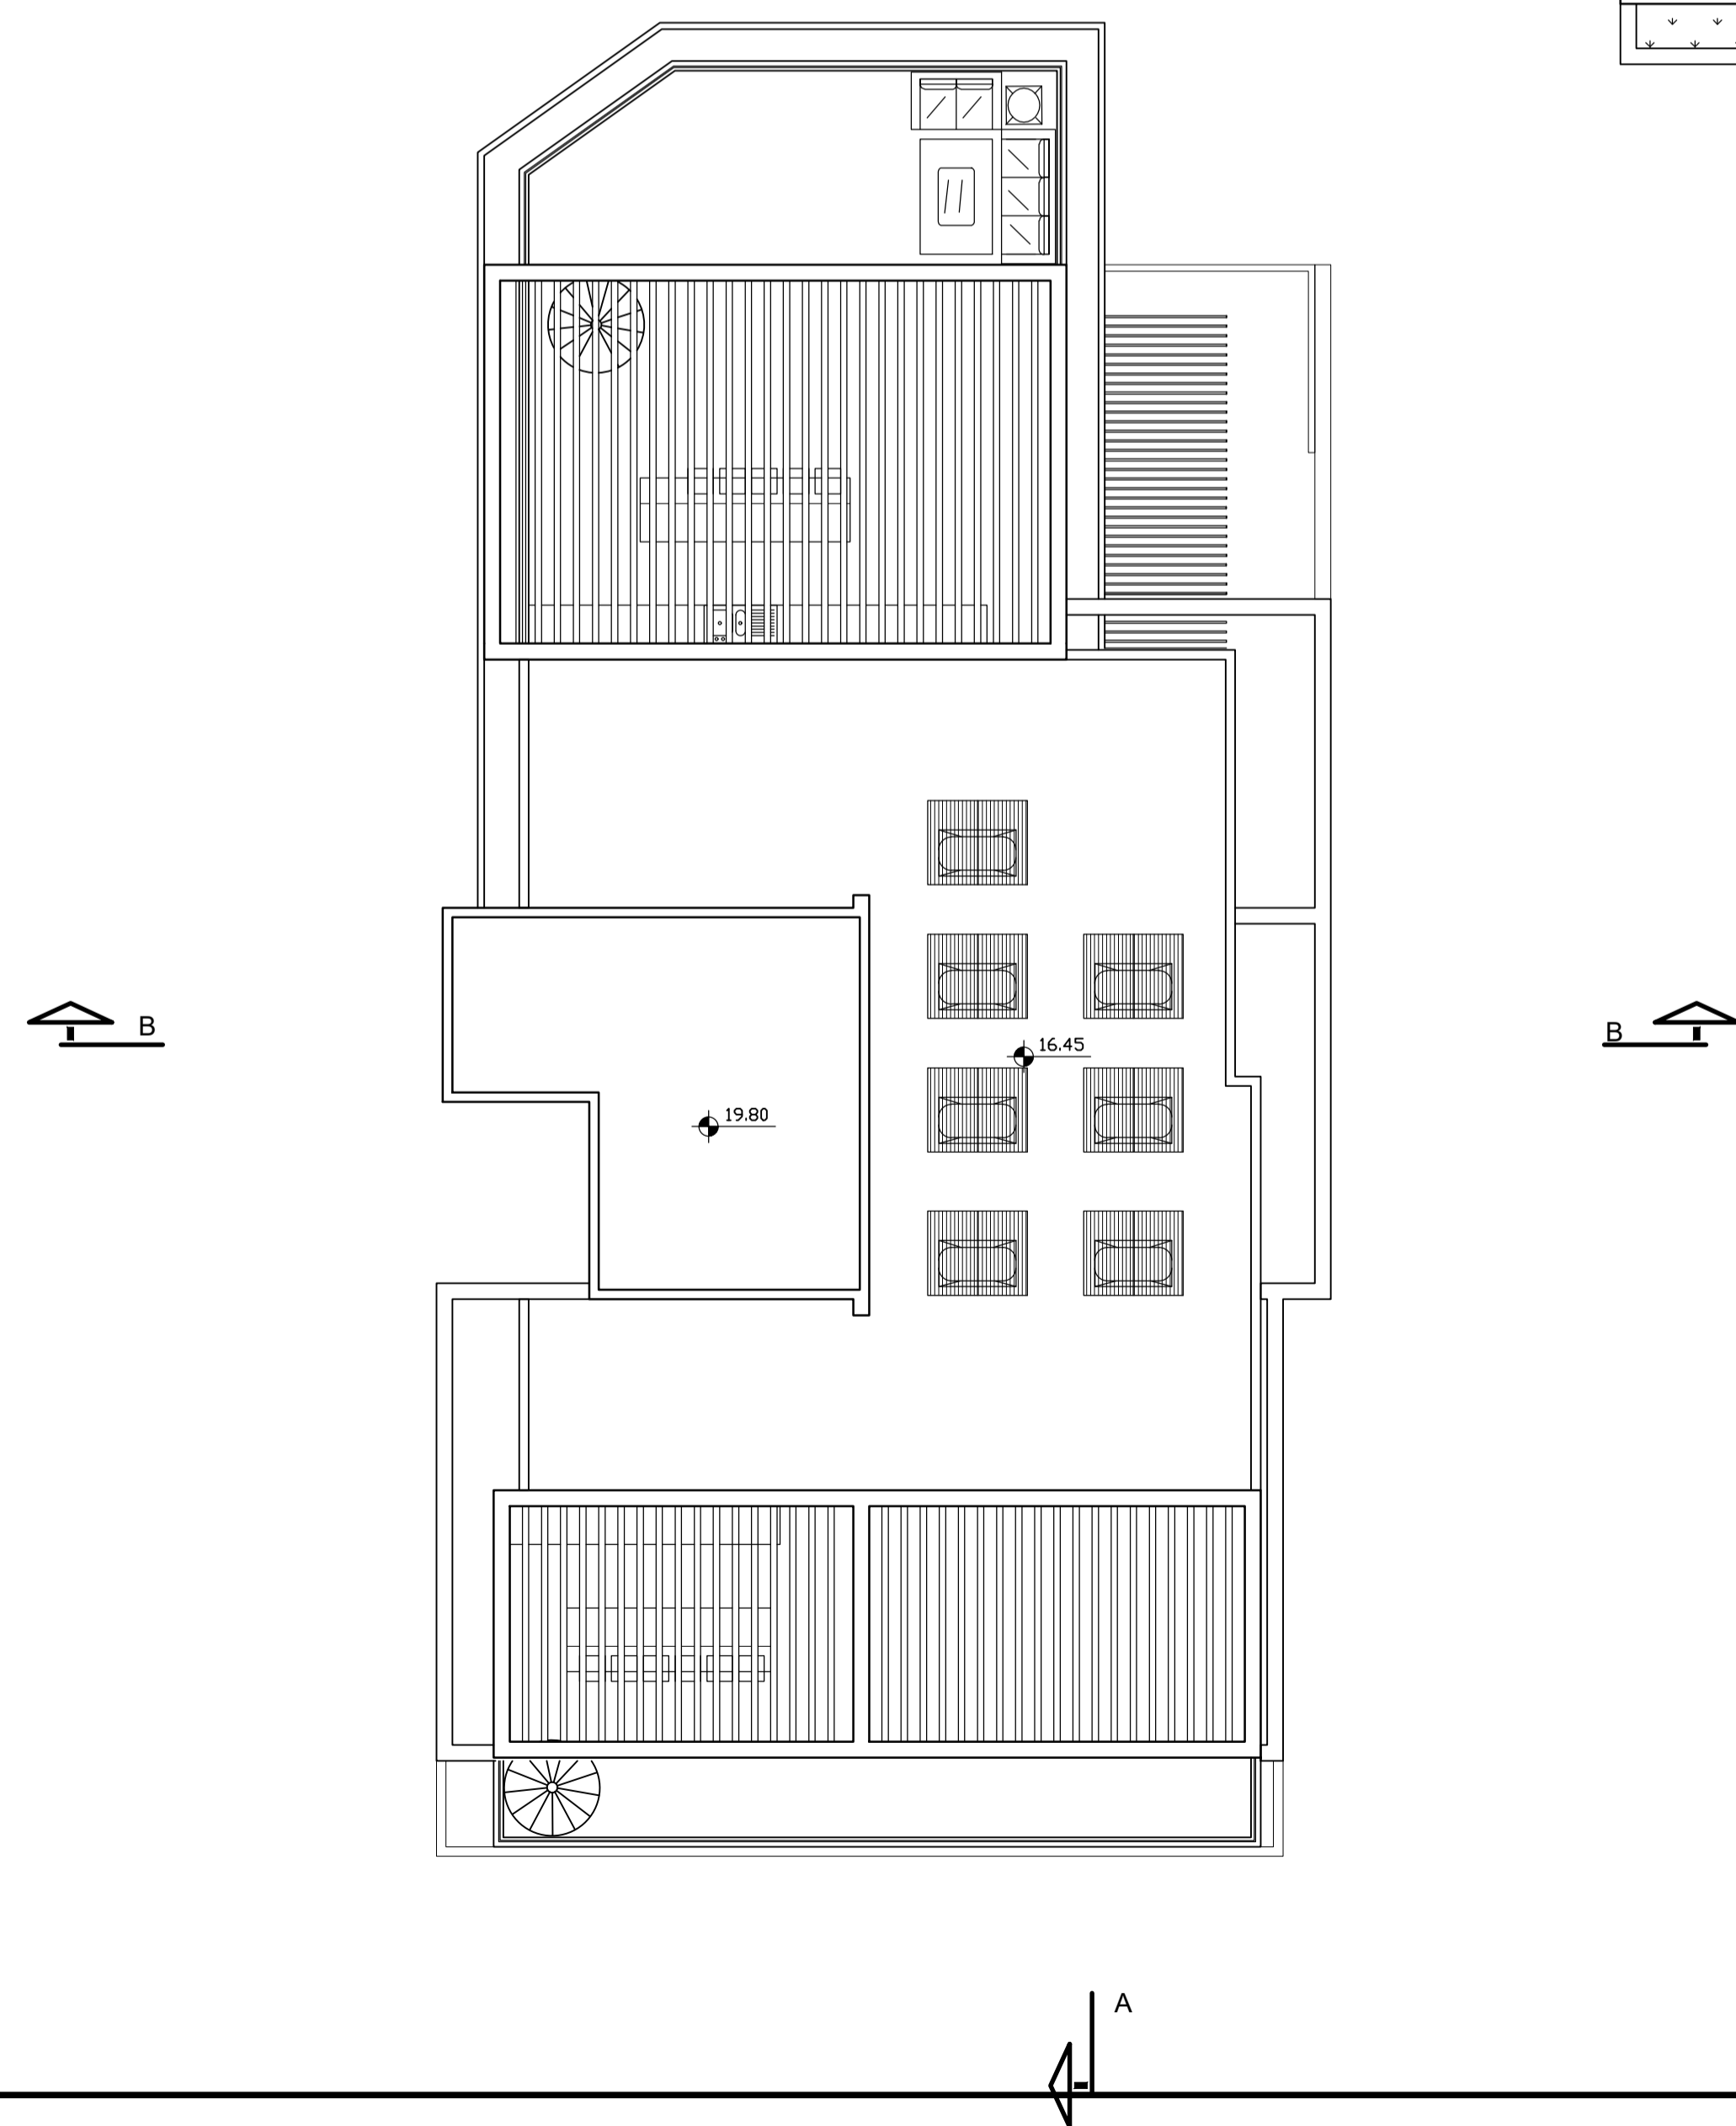

BUILDING A

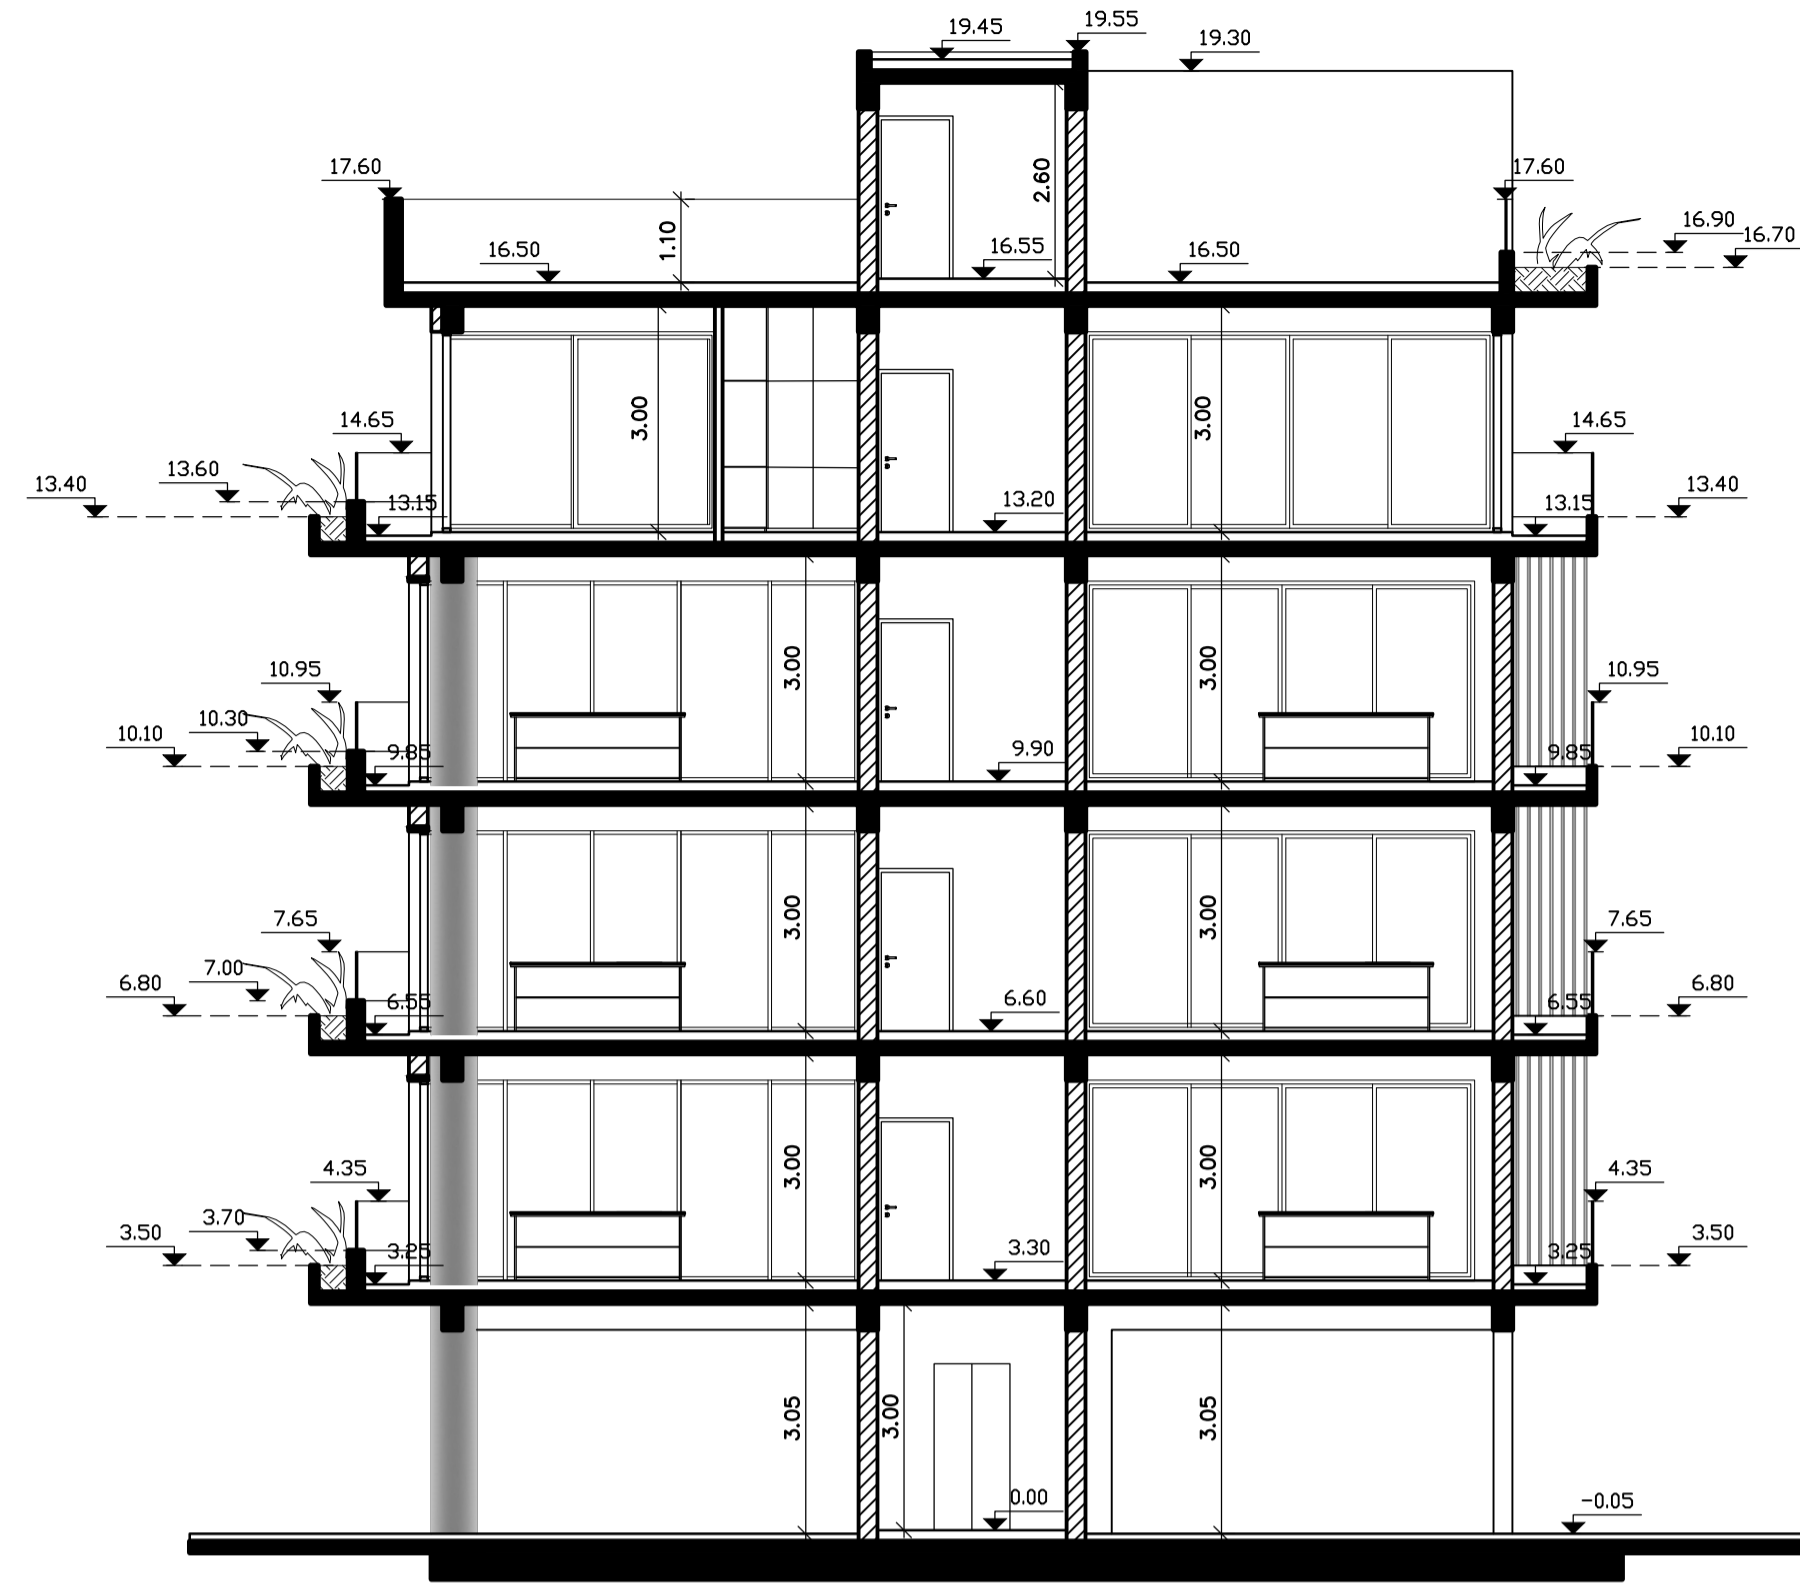


TOMH A - A


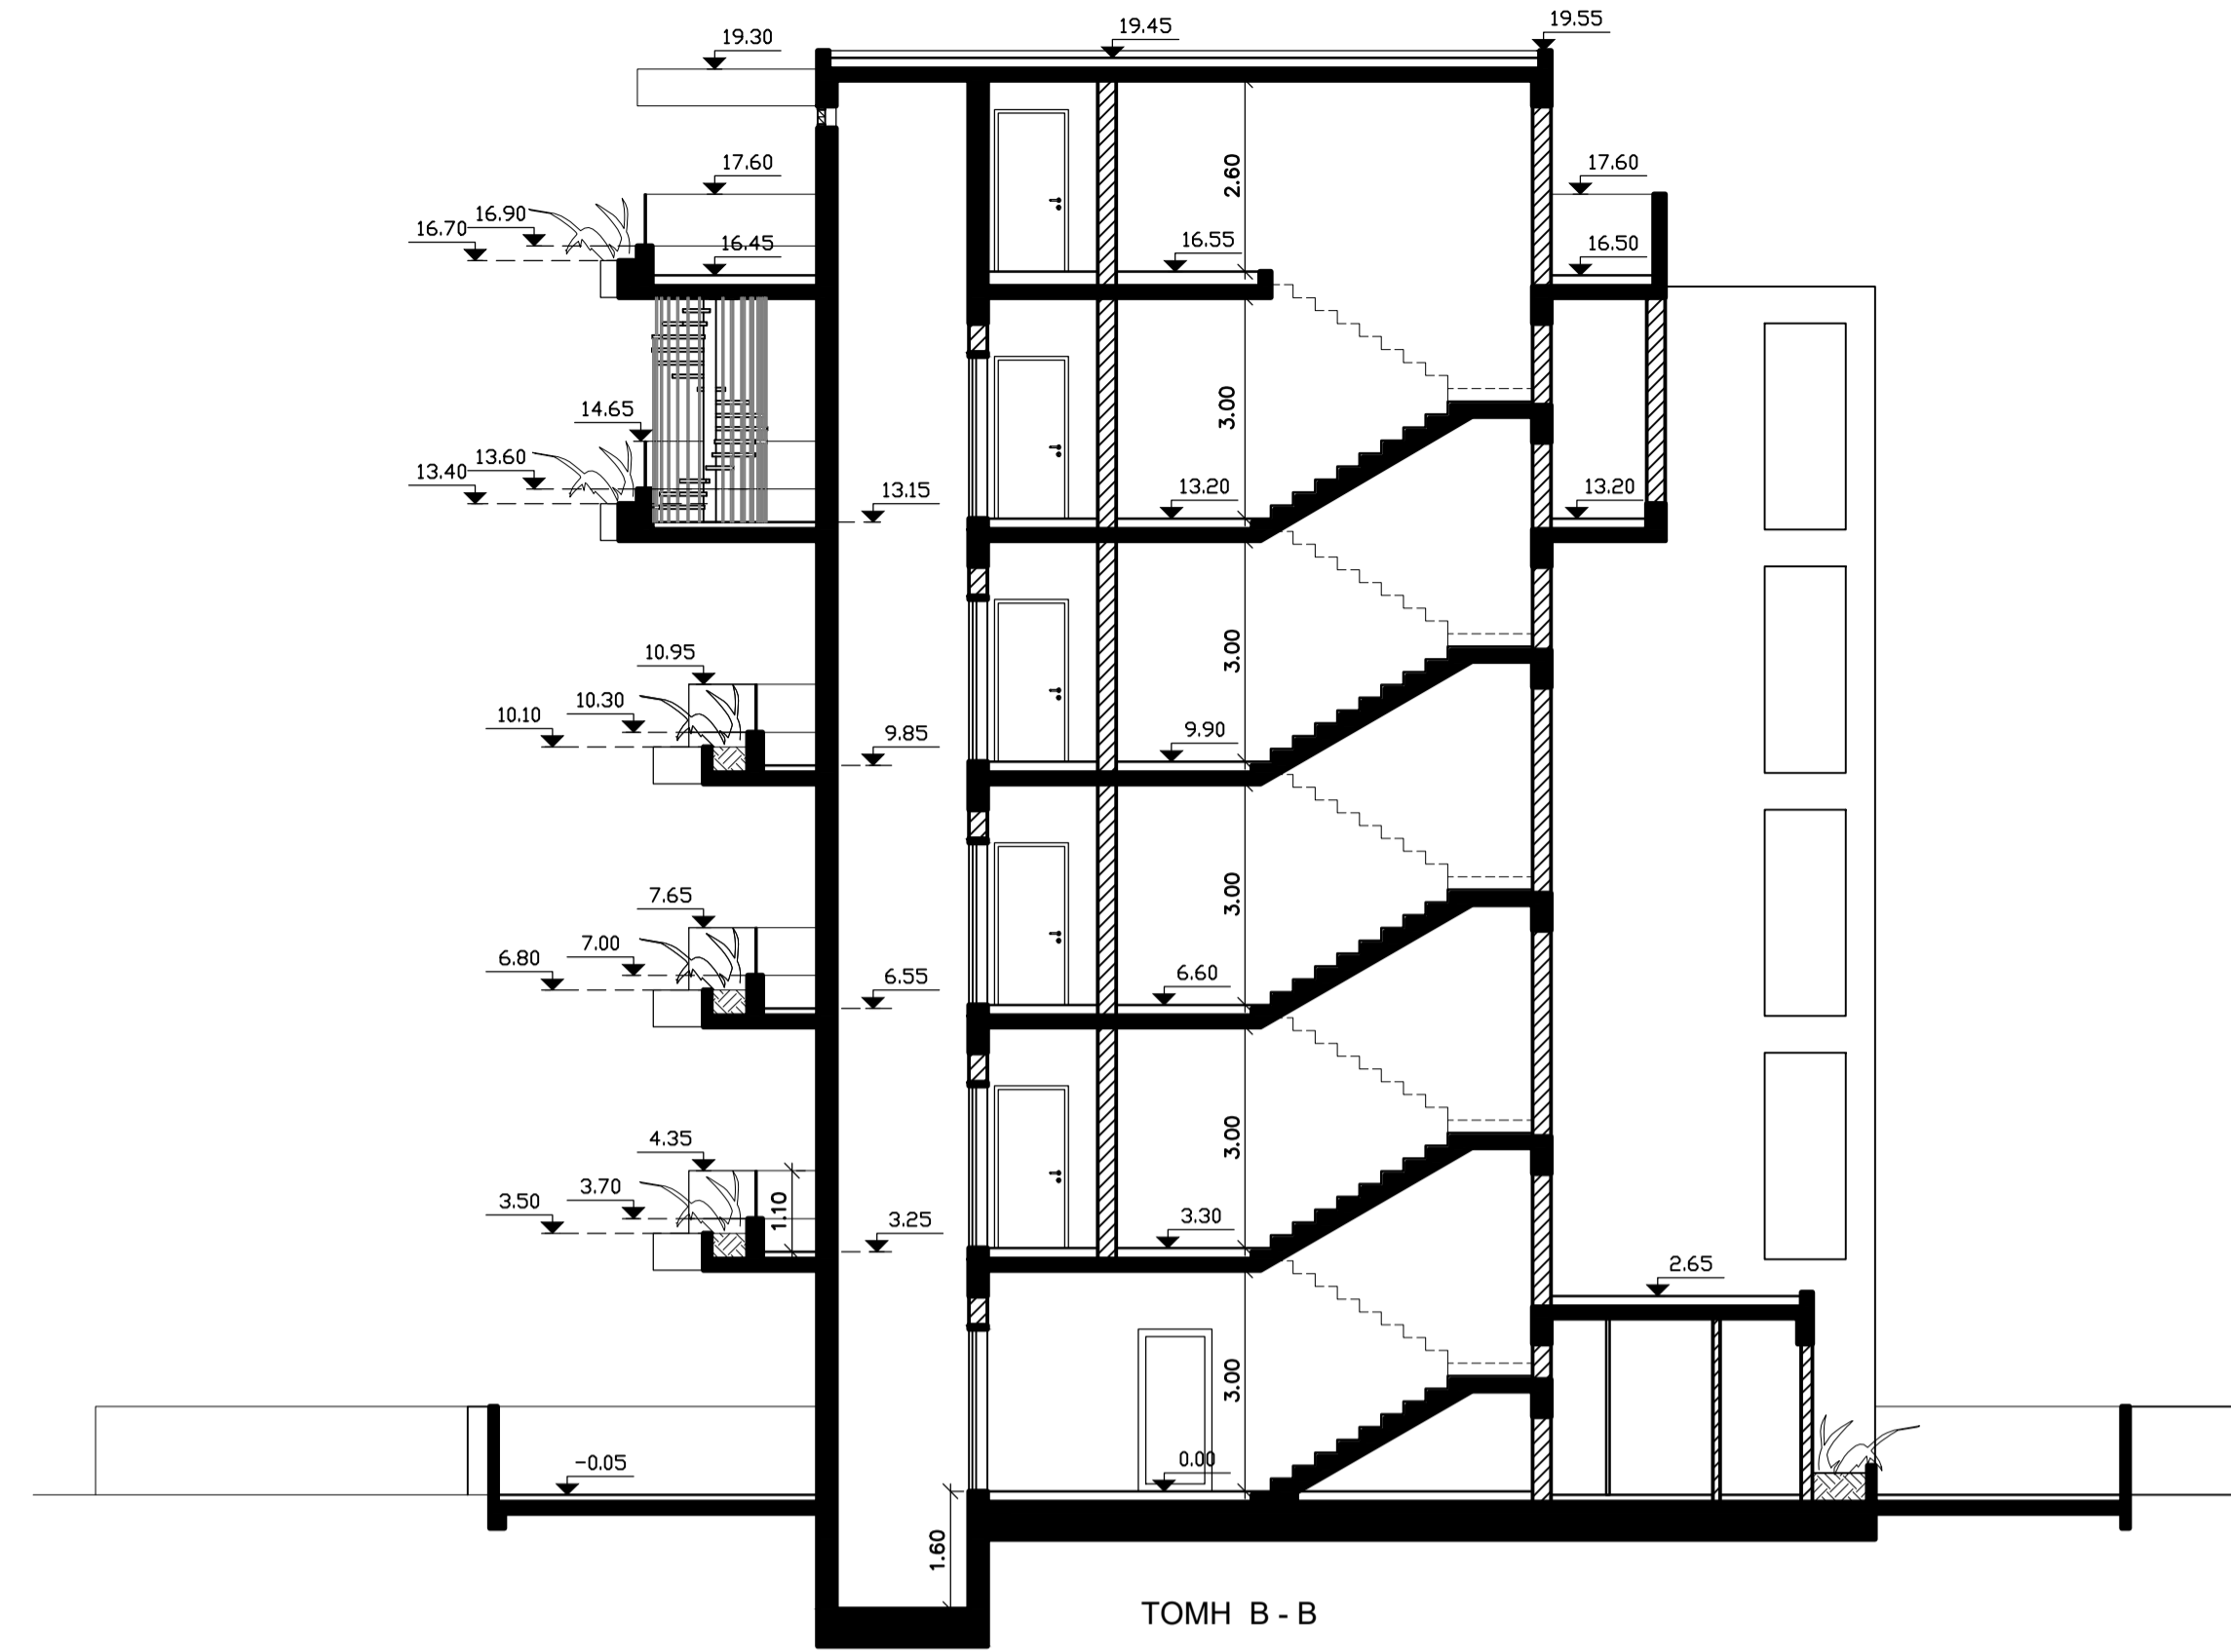


TOMH B - B

BUILDING B

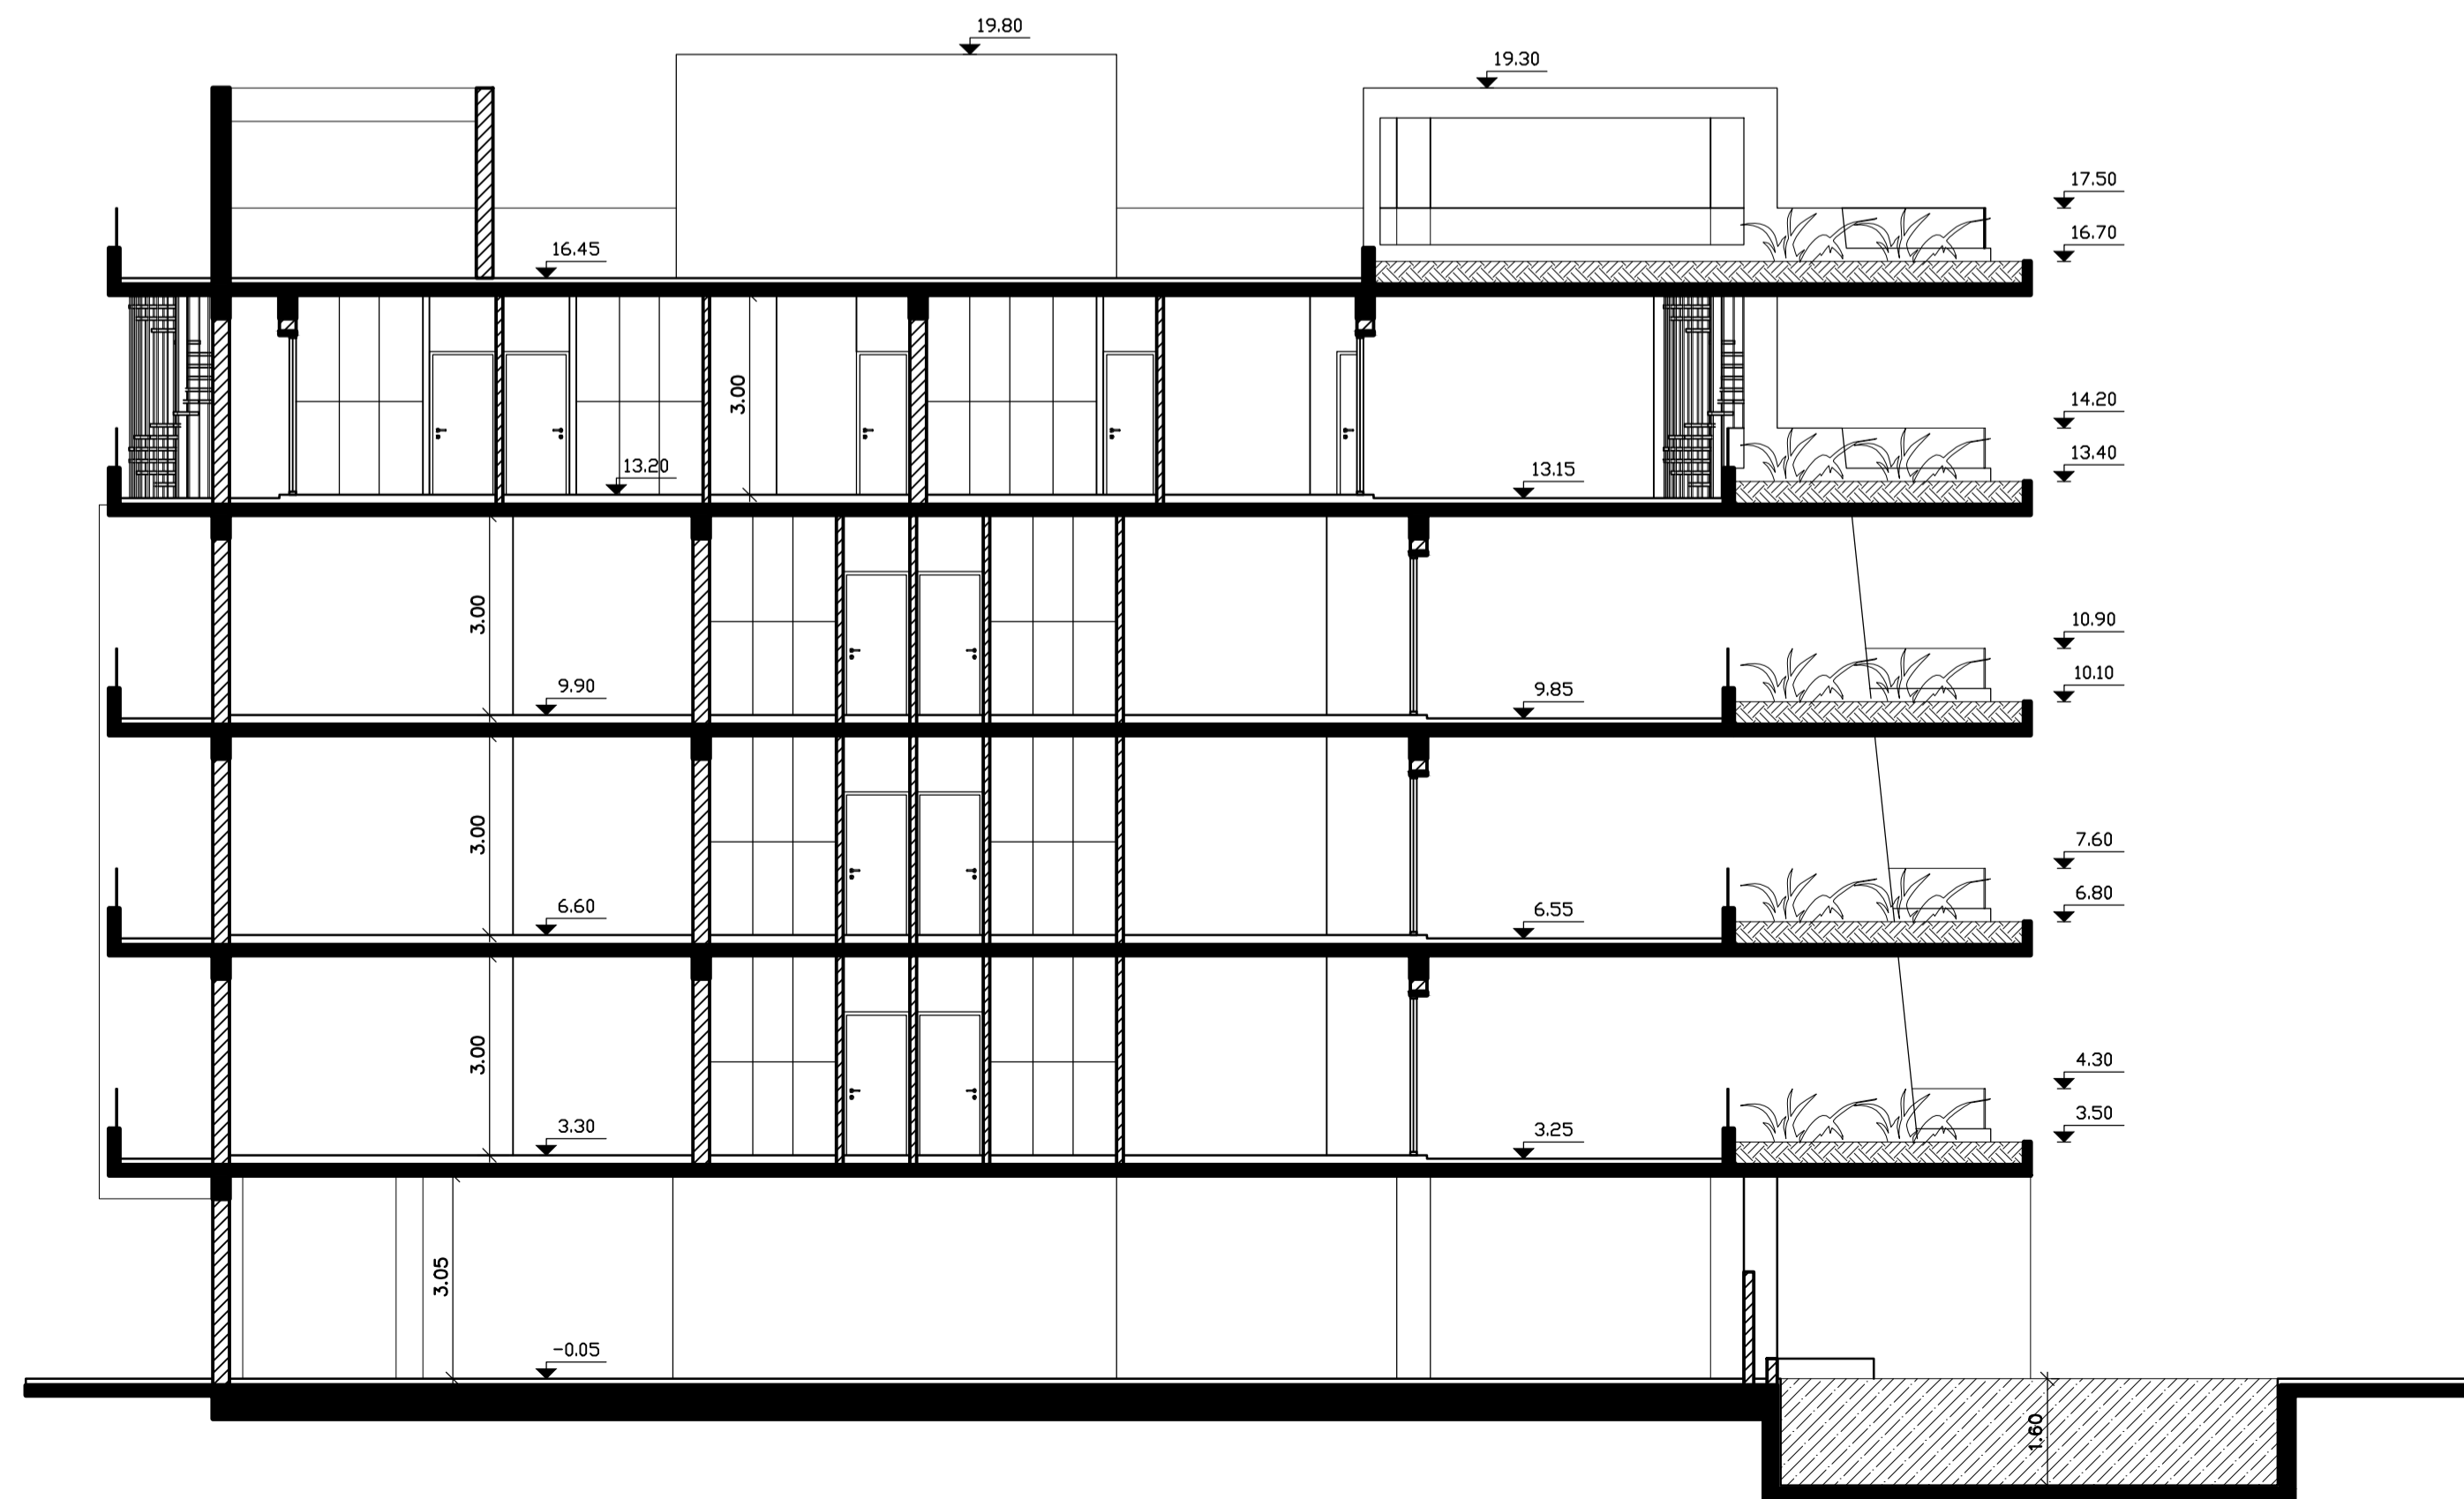

TOMH A

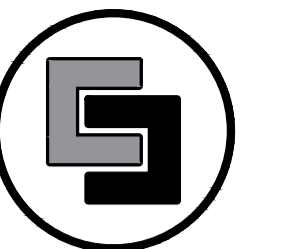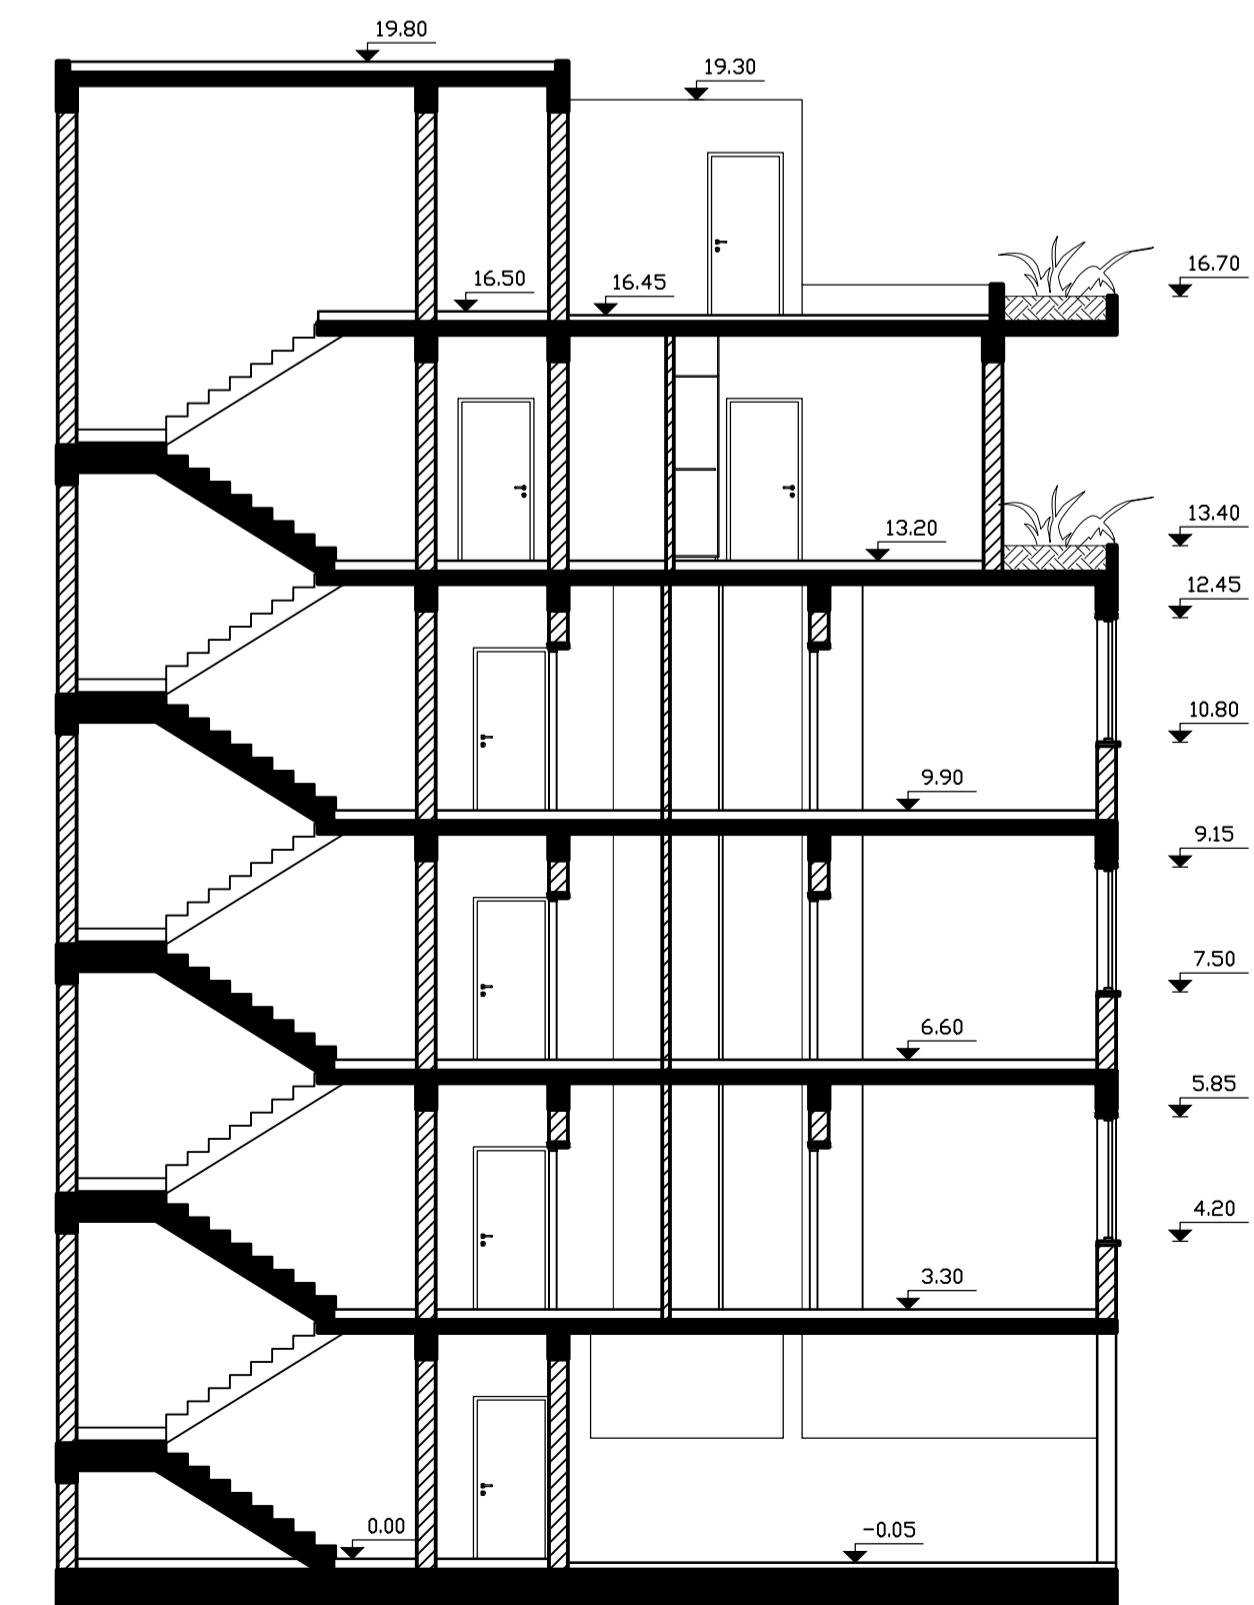

1992-2022 • 30 YEARS

architects + engineers + designers

CSS & Associates LLC

COLOCASSIDOU - STYLIANIDIS - STYLIANIDIS
55 Ayiou Fotiou str. - P.O.B. 50453, 5006 Limassol
Tel.: 25872090 / 25872091 - Fax: 25872092
email: info@css-architects.com
website: www.css-architects.com

DESIGNERS

ASSOCIATES

SIGNATURES

JOB

ARKNOAH'S
INVESTMENTS LTD.

SUBJECT

ΠΟΛΥΚΑΤΟΙΚΙΑ ΣΤΗΝ
ΛΕΜΕΣΟ

DRAFT

T O M E Σ

COMMENTS

DATE

03/2025

SCALE

1 : 100


DRAFT No

A 09

JOB No

3024

BUILDING A

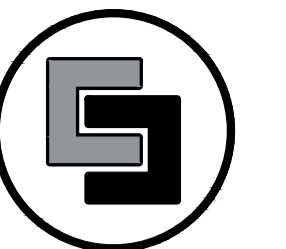

1992-2022 • 30 YEARS

architects + engineers + designers

CSS & Associates LLC

COLOCASSIDOU - STYLIANIDIS - STYLIANIDIS
55 Aiyiou Fotiou str. - P.O.B. 50453, 5006 Limassol
Tel.: 29872090 / 29872091 - Fax: 29872092
email: info@css-architects.com
website: www.css-architects.com

DESIGNERS

ASSOCIATES

SIGNATURES

JOB

ARKNOAH'S
INVESTMENTS LTD.

SUBJECT

ΠΟΛΥΚΑΤΟΙΚΙΑ ΣΤΗΝ
ΛΕΜΕΣΟ

DRAFT

Ο Ψ Ε Ι Σ
BUILDING A

COMMENTS

DATE

03/2025

SCALE

1 : 100

DRAFT No


A 10

JOB No


3024



ΠΡΟΣΩΠΗ

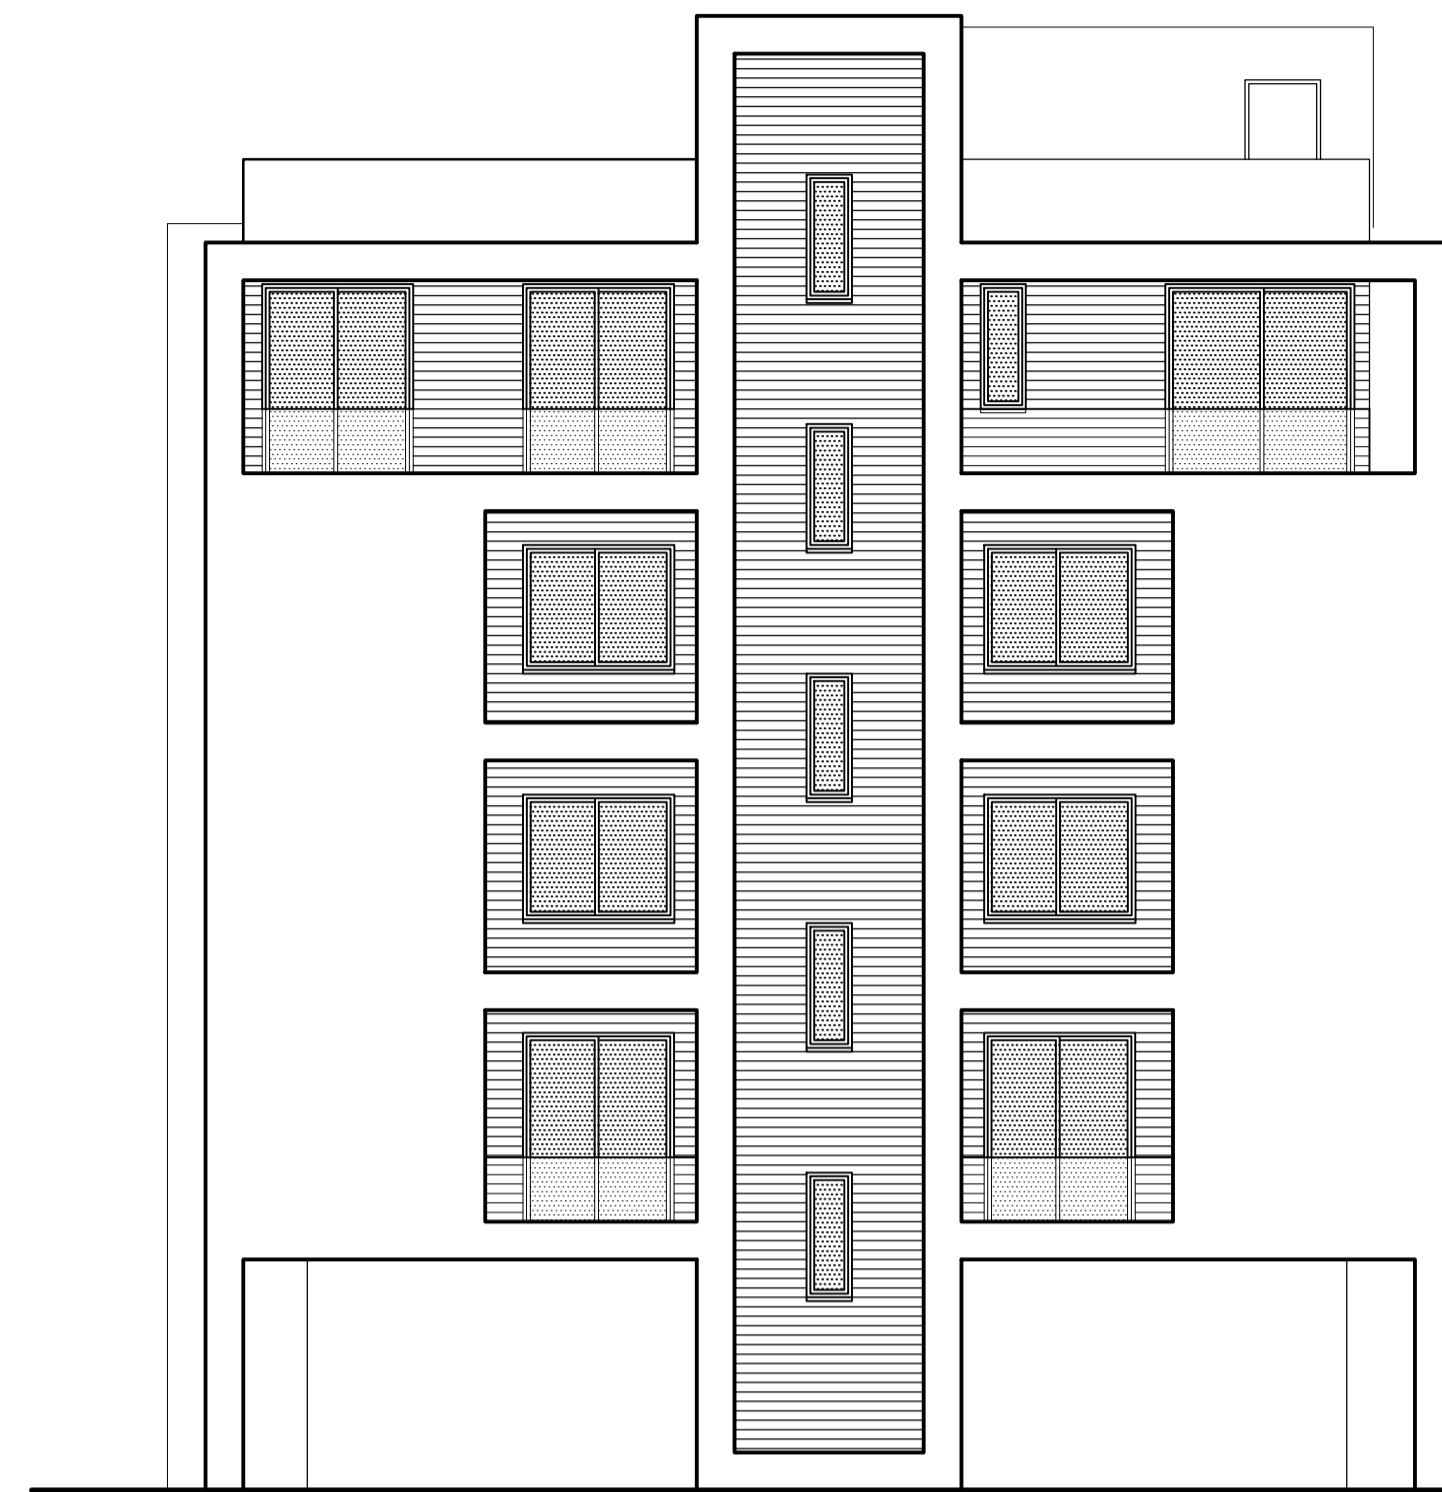

ΠΙΣΩ ΟΨΗ

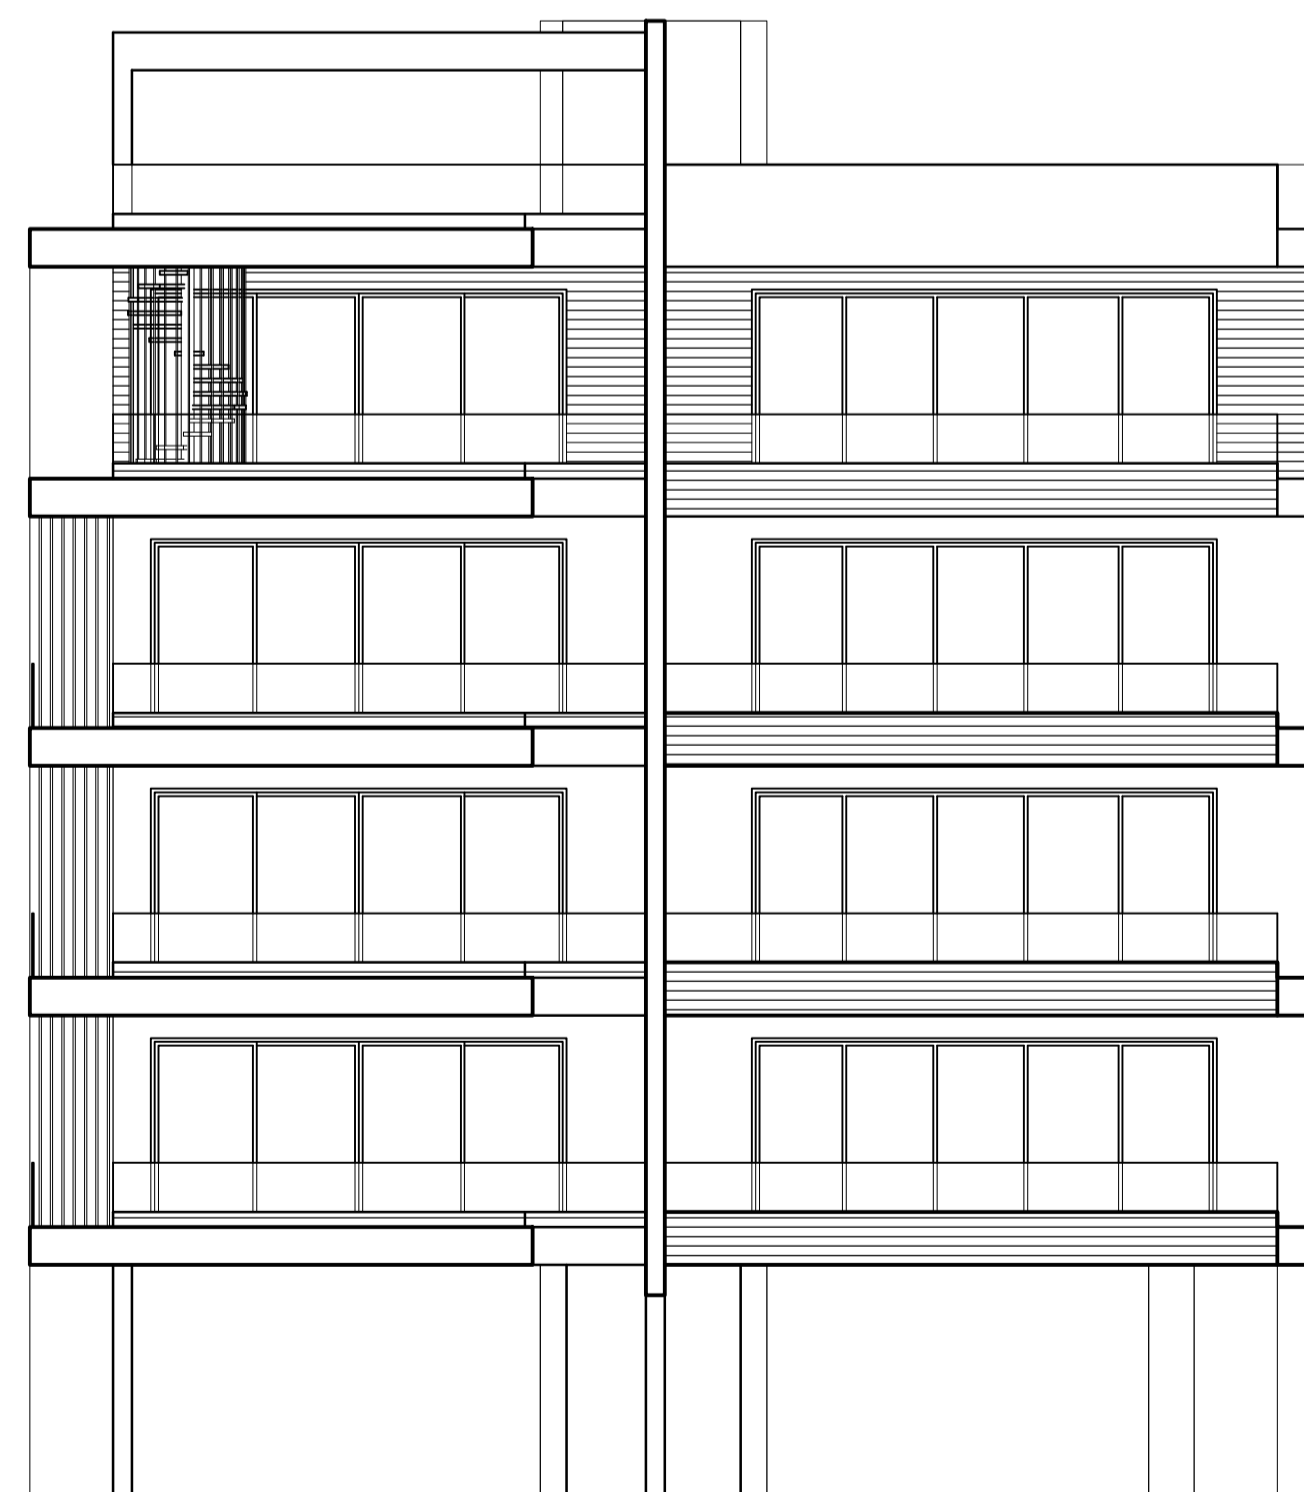


ΠΛΑΓΙΑ ΟΨΗ



ΠΛΑΓΙΑ ΟΨΗ


BUILDING B

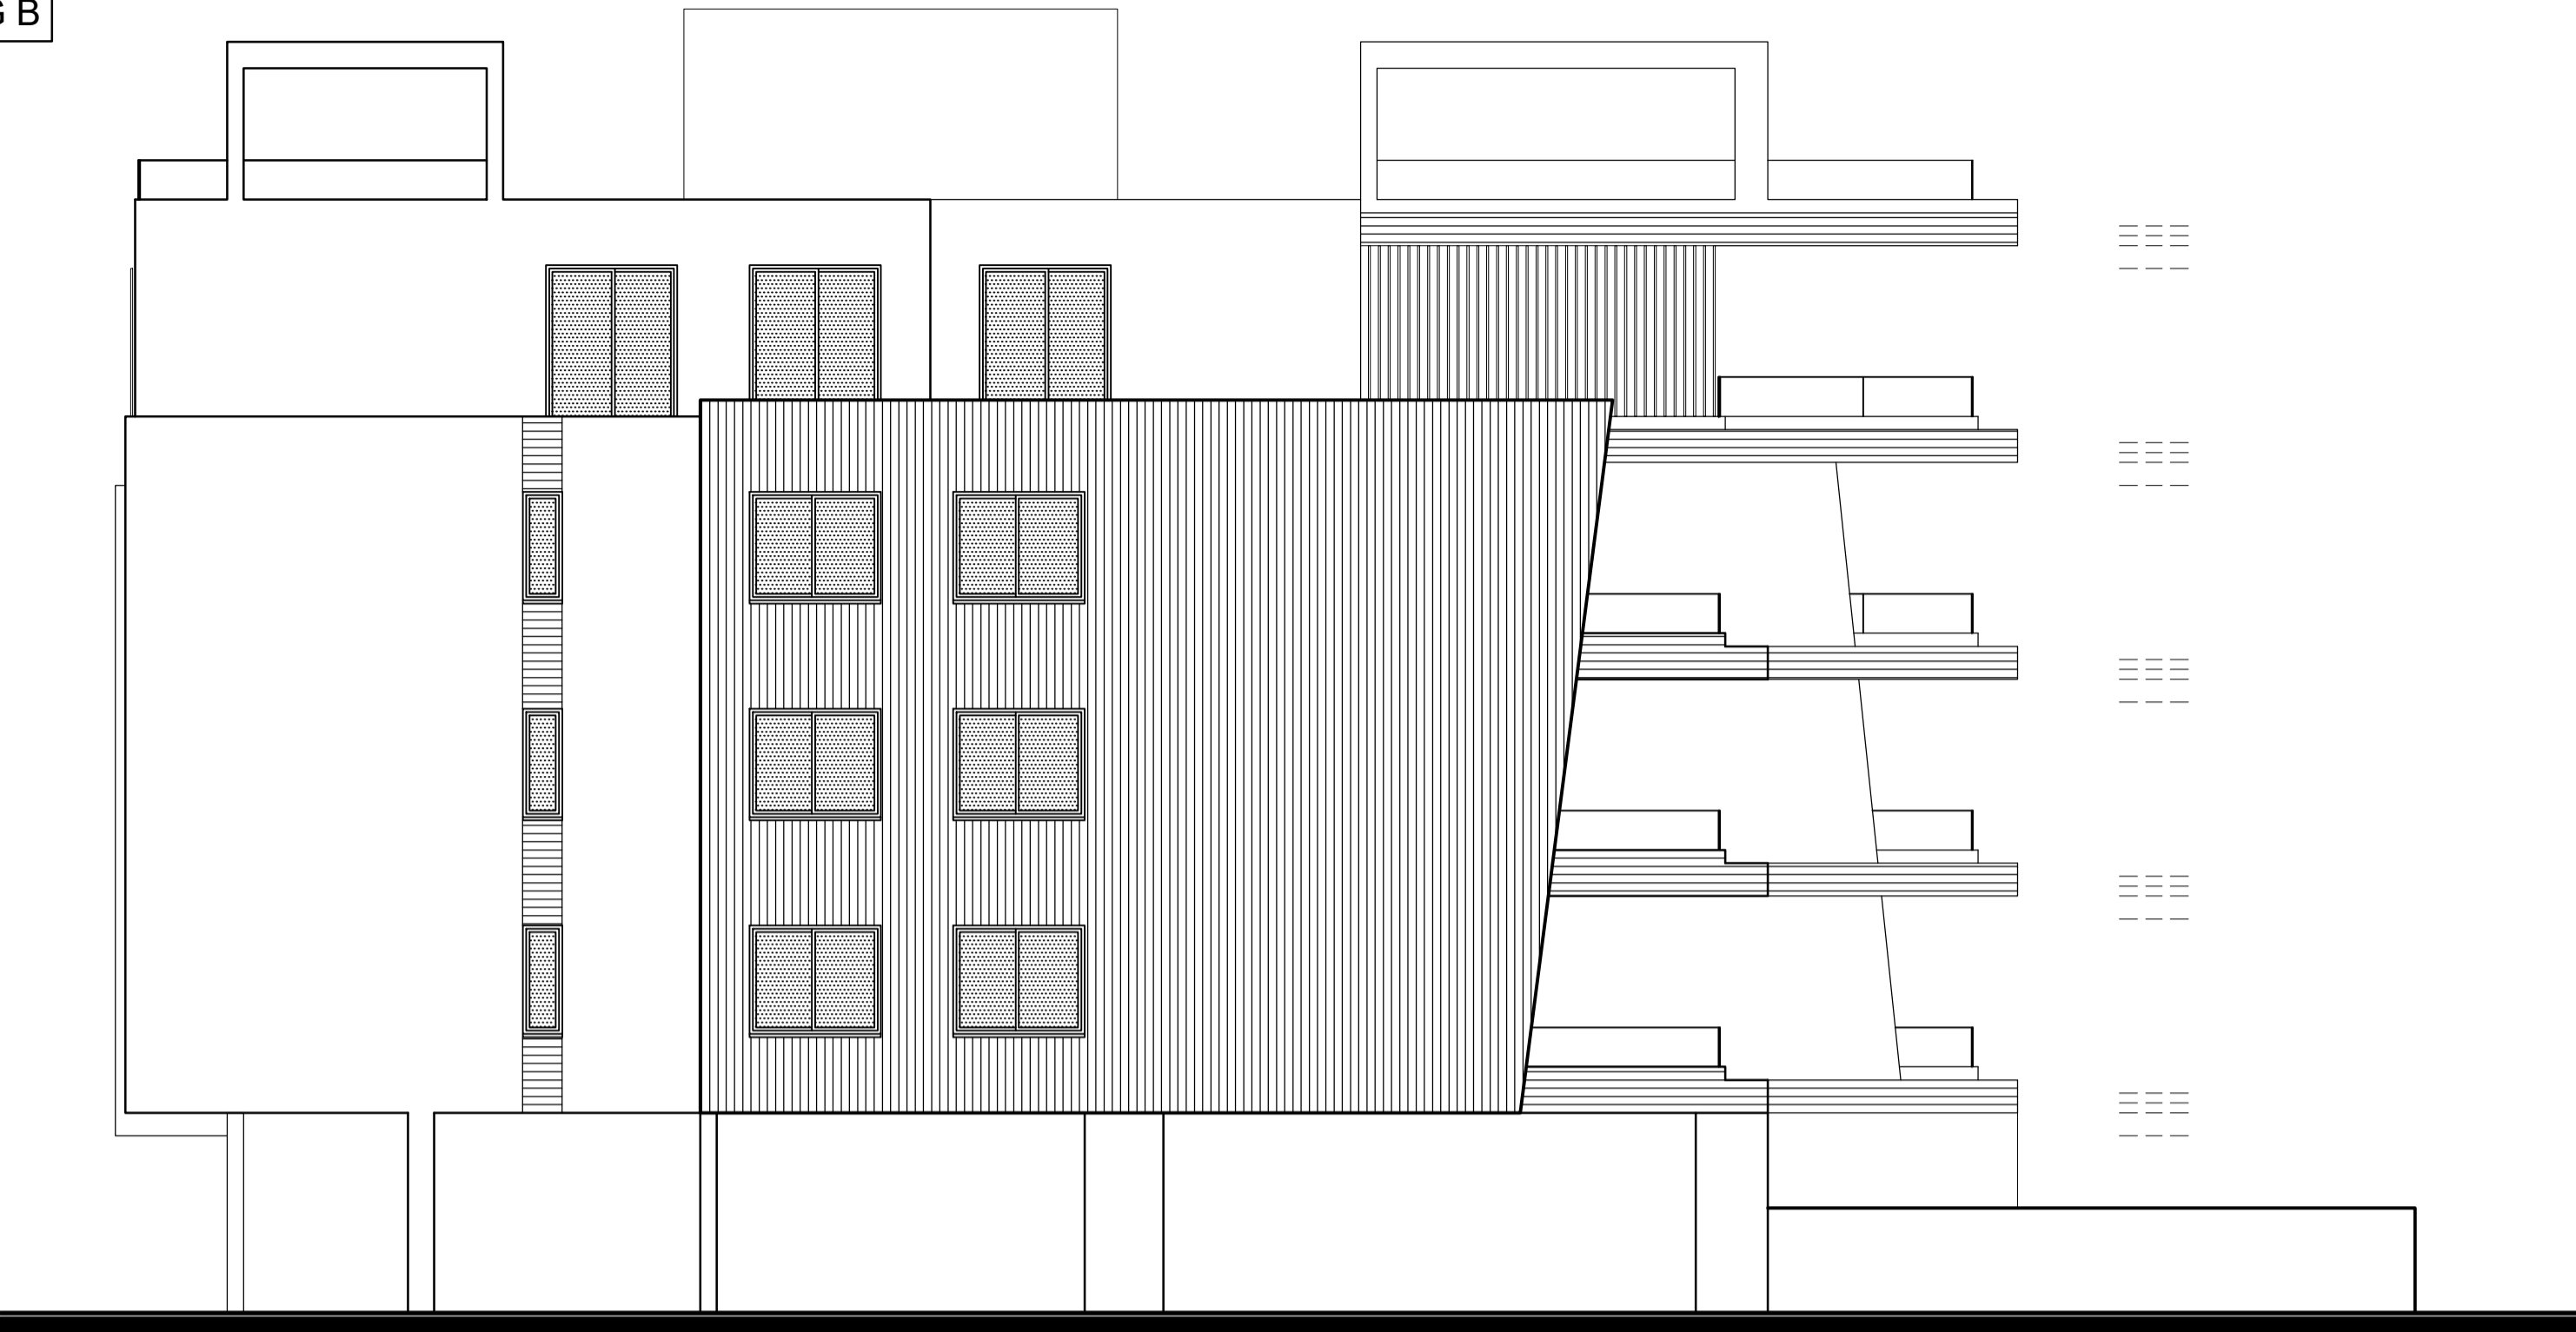

ΠΛΑΓΙΑ ΟΨΗ




ΠΡΟΣΩΨΗ

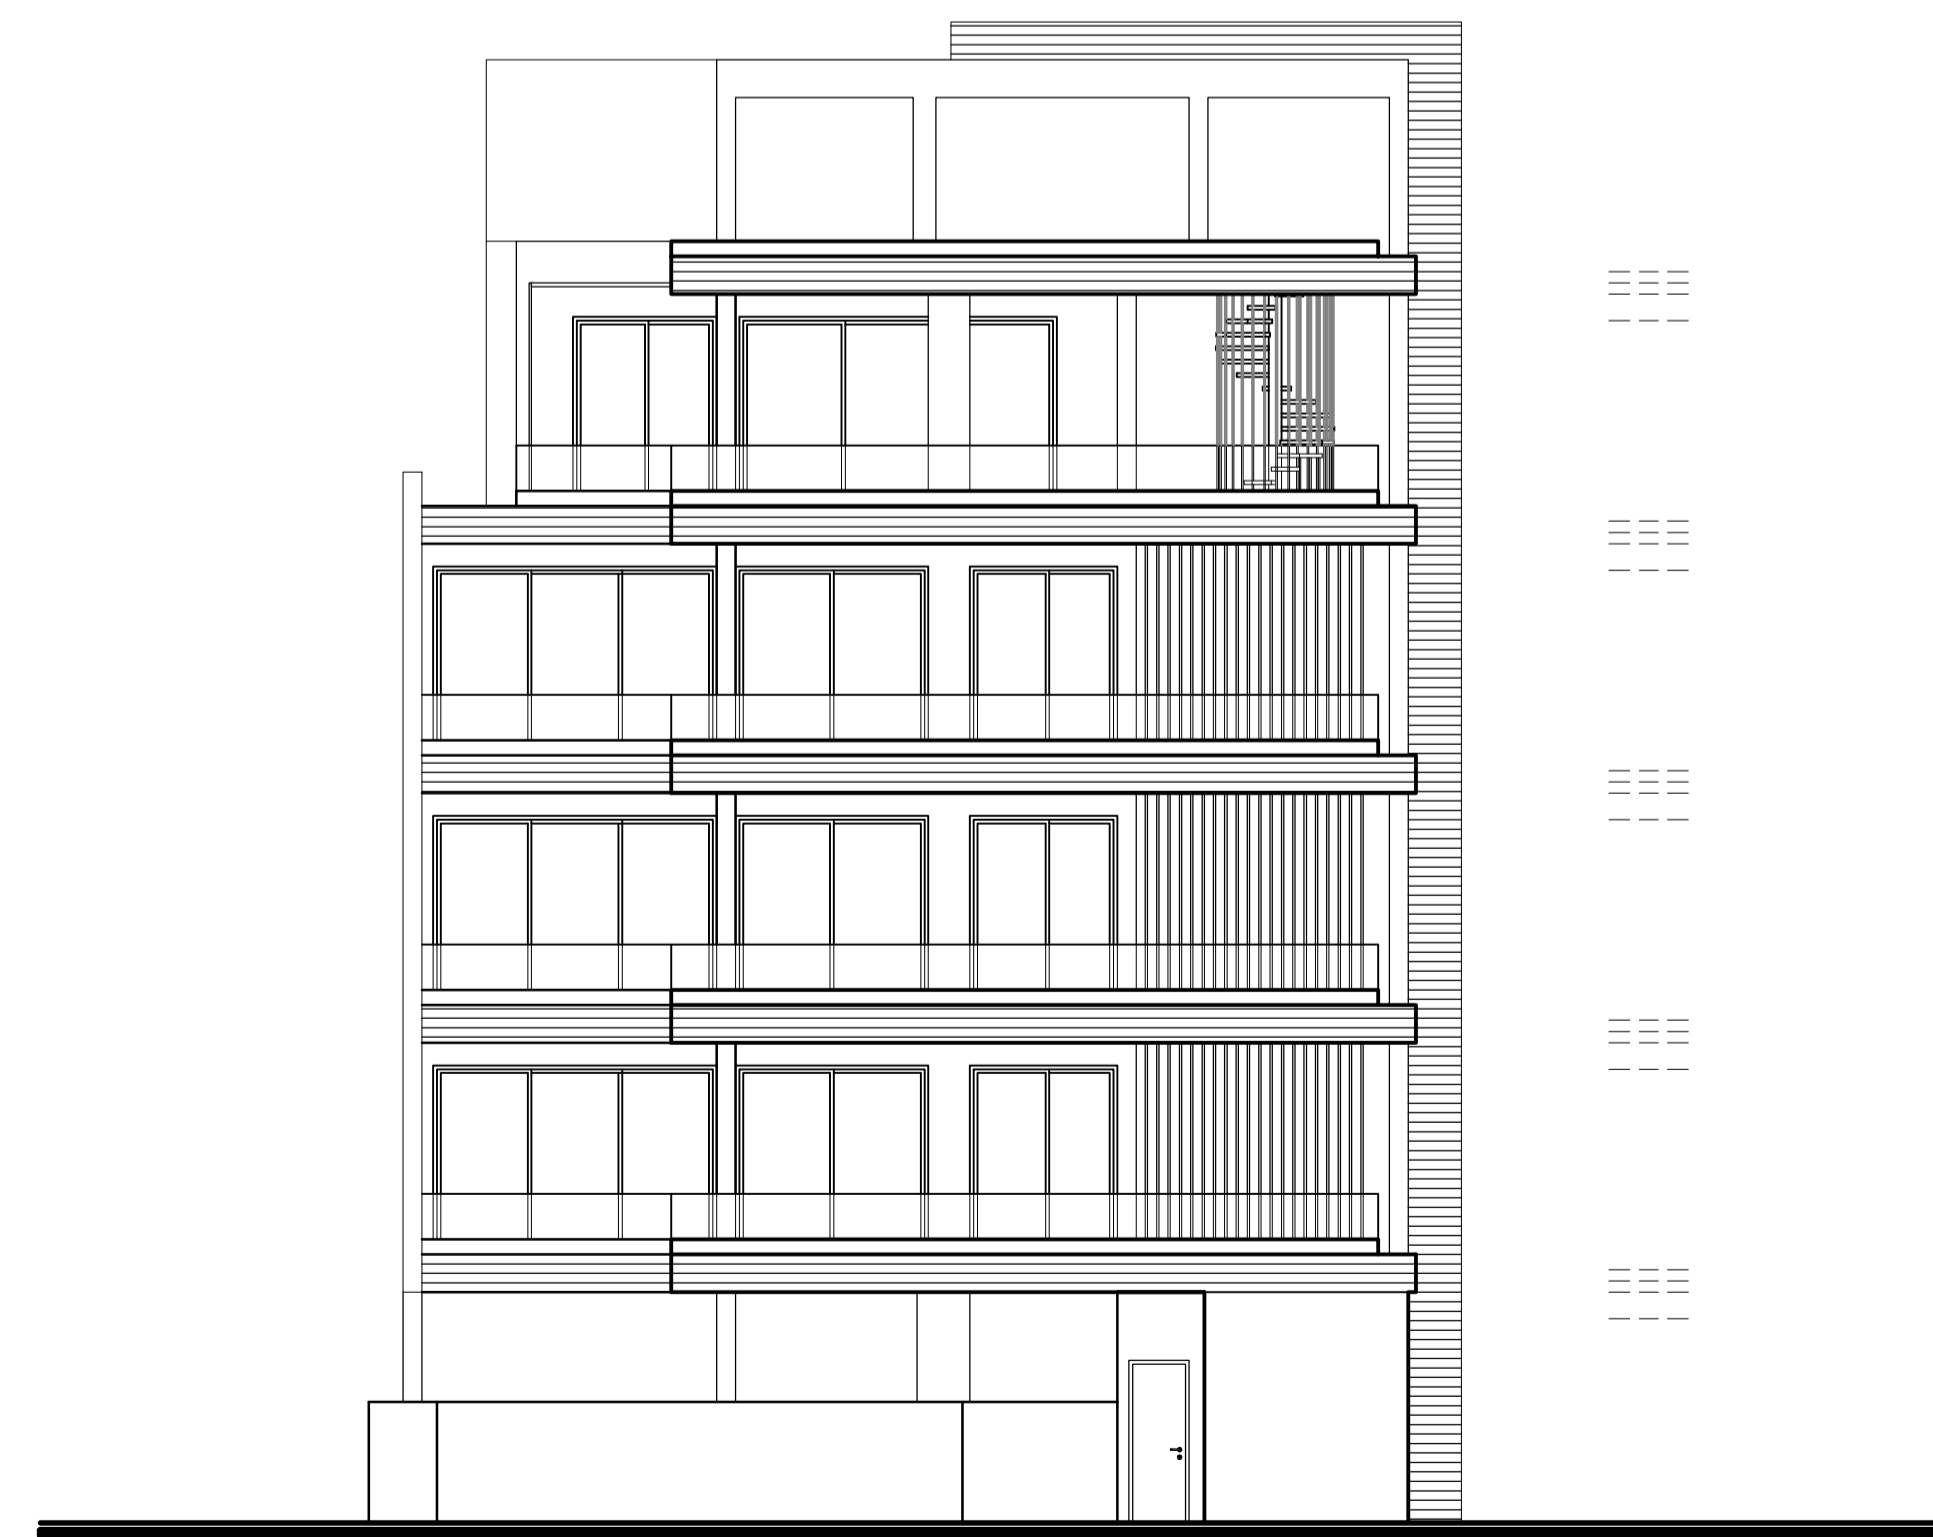

ΠΙΣΩ ΟΨΗ



ΠΛΑΓΙΑ ΟΨΗ

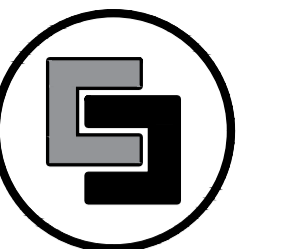

1992-2022 • 30 YEARS

architects + engineers + designers

CSS & Associates LLC

COLOCASSIDOU - STYLIANIDIS - STYLIANIDIS
55 Aiyiou Fotiou str. - P.O.B. 50453, 5006 Limassol
Tel.: 29872090 / 29872091 - Fax: 29872092
email: info@css-architects.com
website: www.css-architects.com

DESIGNERS

ASSOCIATES

SIGNATURES

JOB

ARKNOAH'S
INVESTMENTS LTD.

SUBJECT

ΠΟΛΥΚΑΤΟΙΚΙΑ ΣΤΗΝ
ΛΕΜΕΣΟ

DRAFT

Ο Ψ Ε Ι Σ
BUILDING B

COMMENTS

DATE

03/2025

SCALE

1 : 100

DRAFT No

A 11

JOB No

3024