


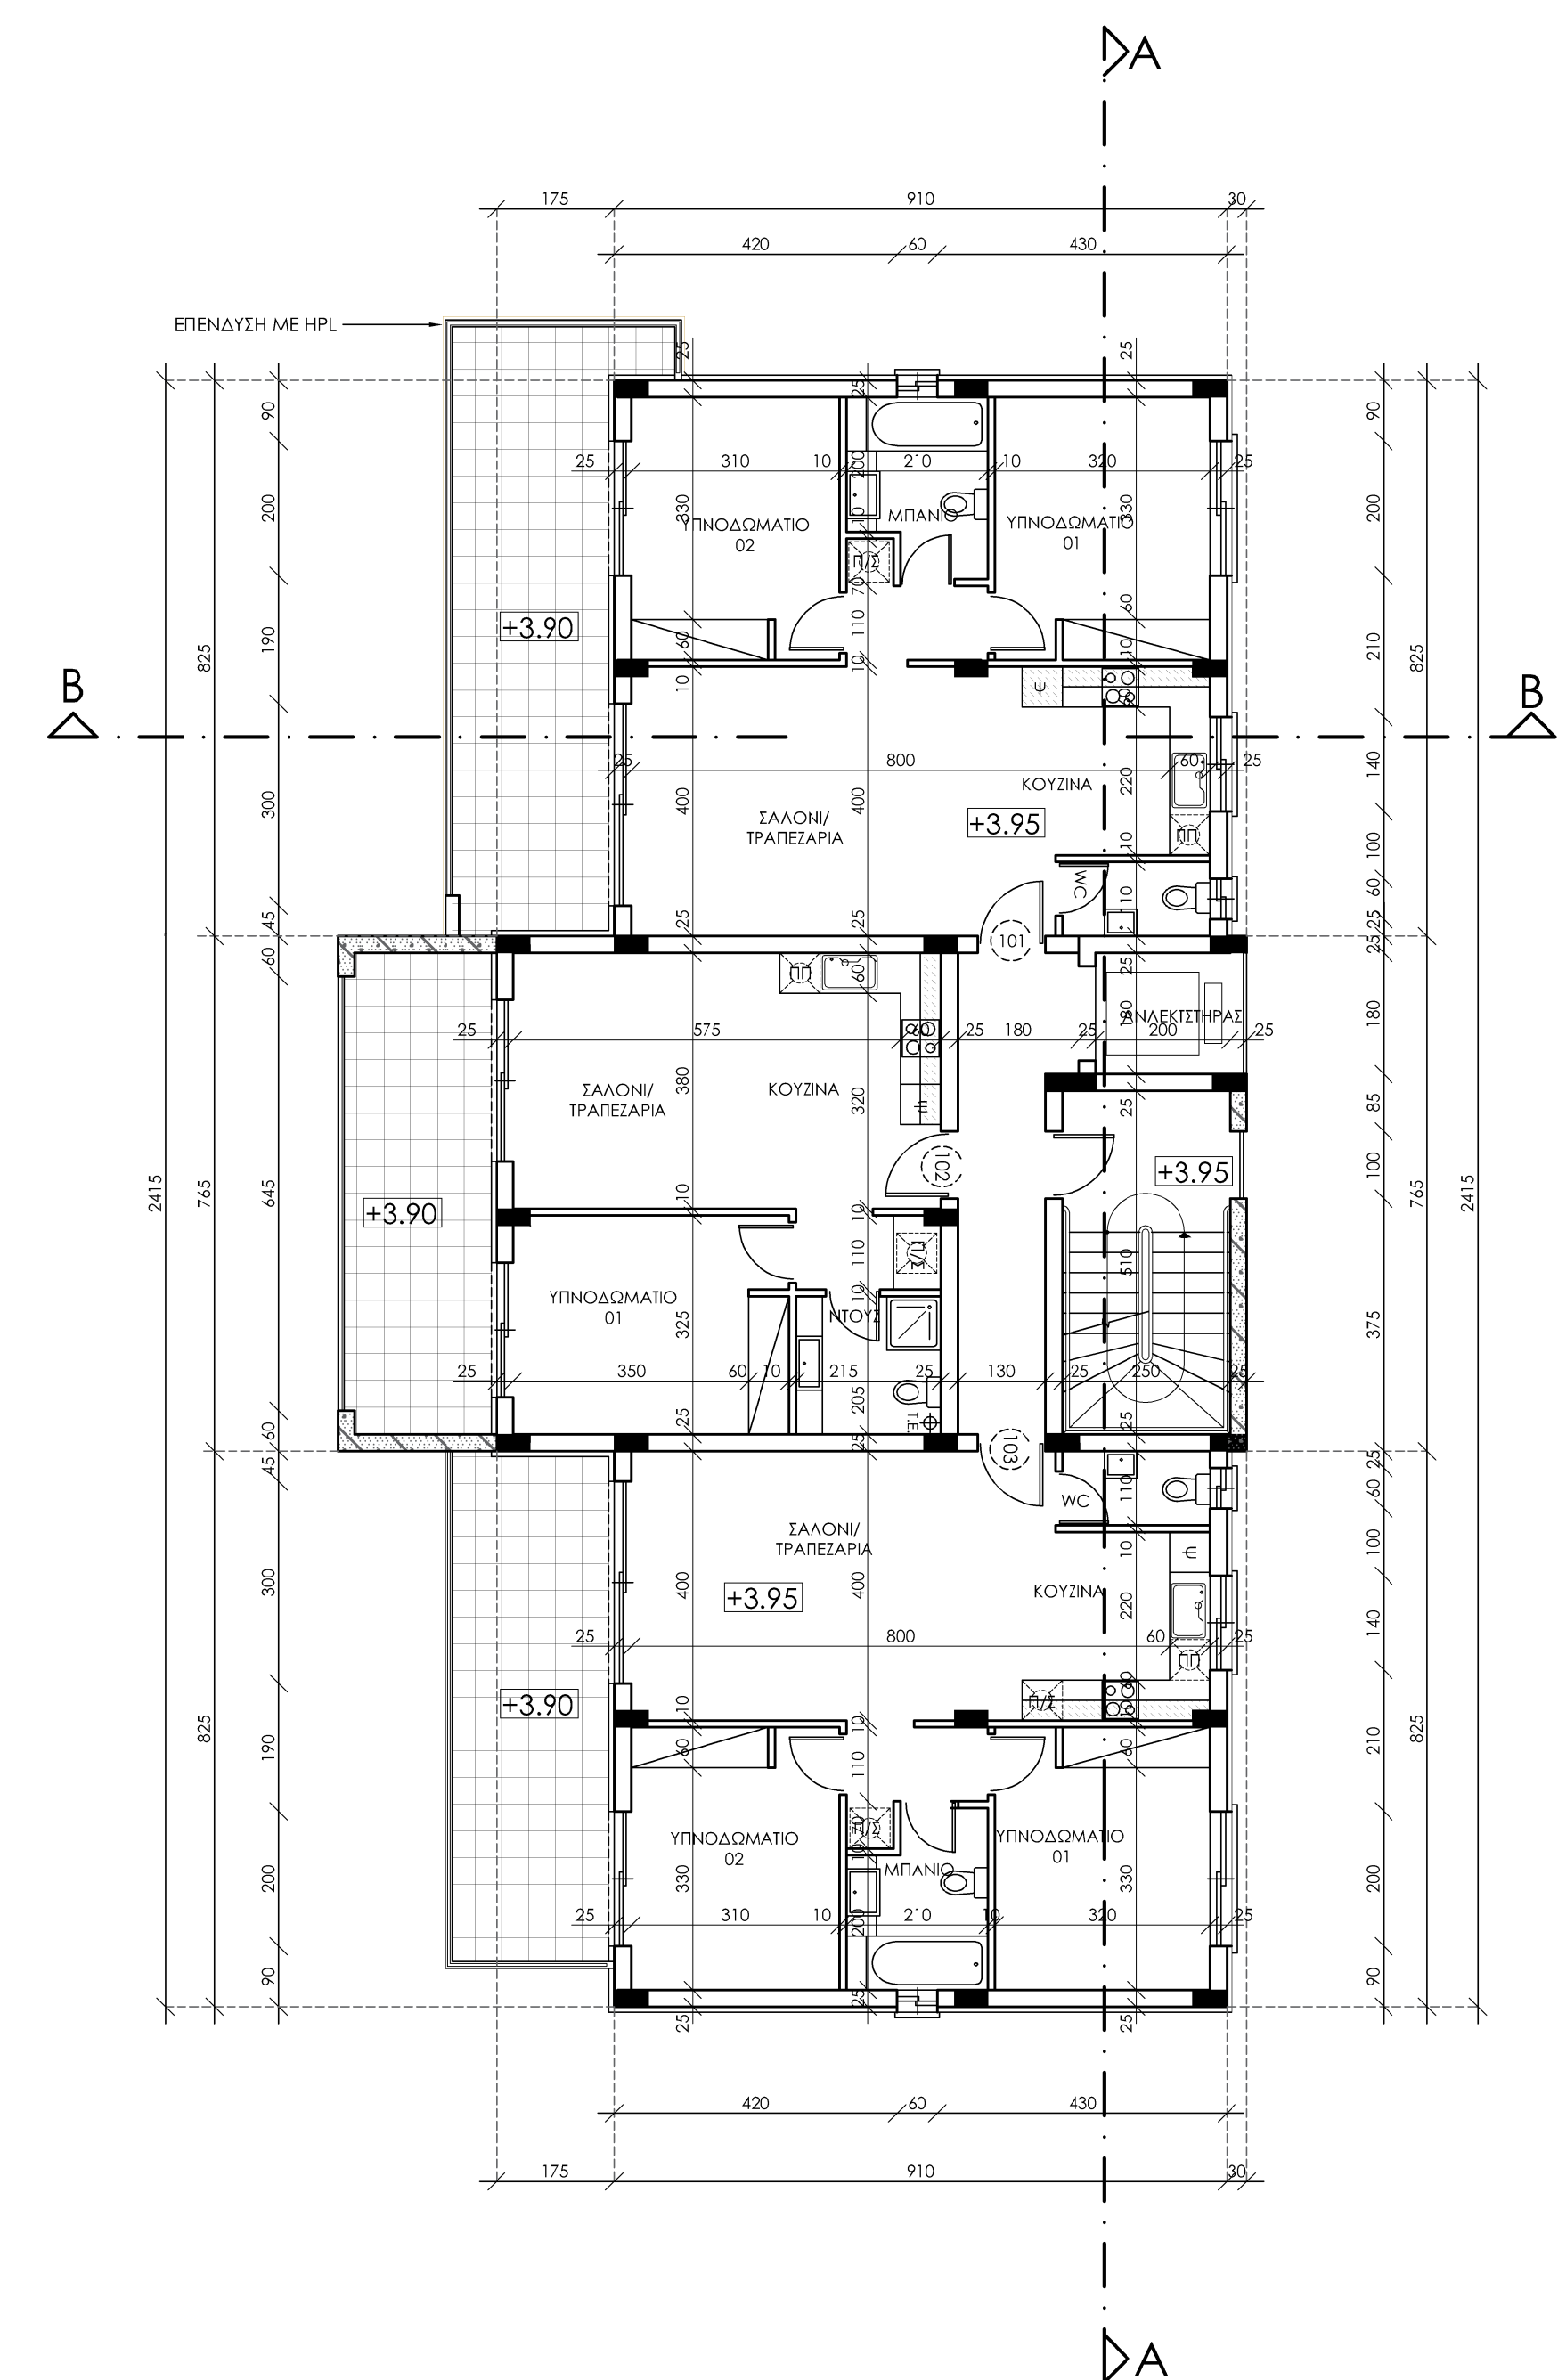

ΚΑΤΟΨΗ ΠΡΩΤΟΥ ΟΡΟΦΟΥ
BLOCK E

79, Nikou Pattichi, 3070 Limassol
T:0035725336855, 0035725818018
F:0035725387083
E:antonis.tzlonis@cytanet.com.cy
FB:●tzlonisarchitects